





Front Elevation
scale 1:100




Rear Elevation
scale 1:100

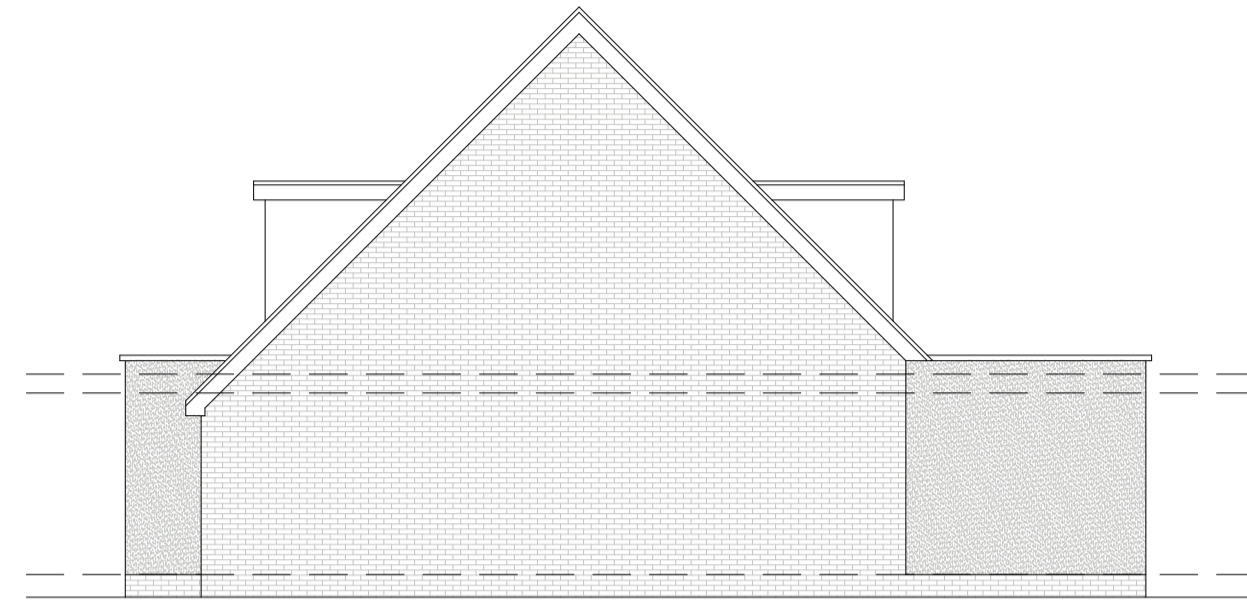

Side Elevation
scale 1:100

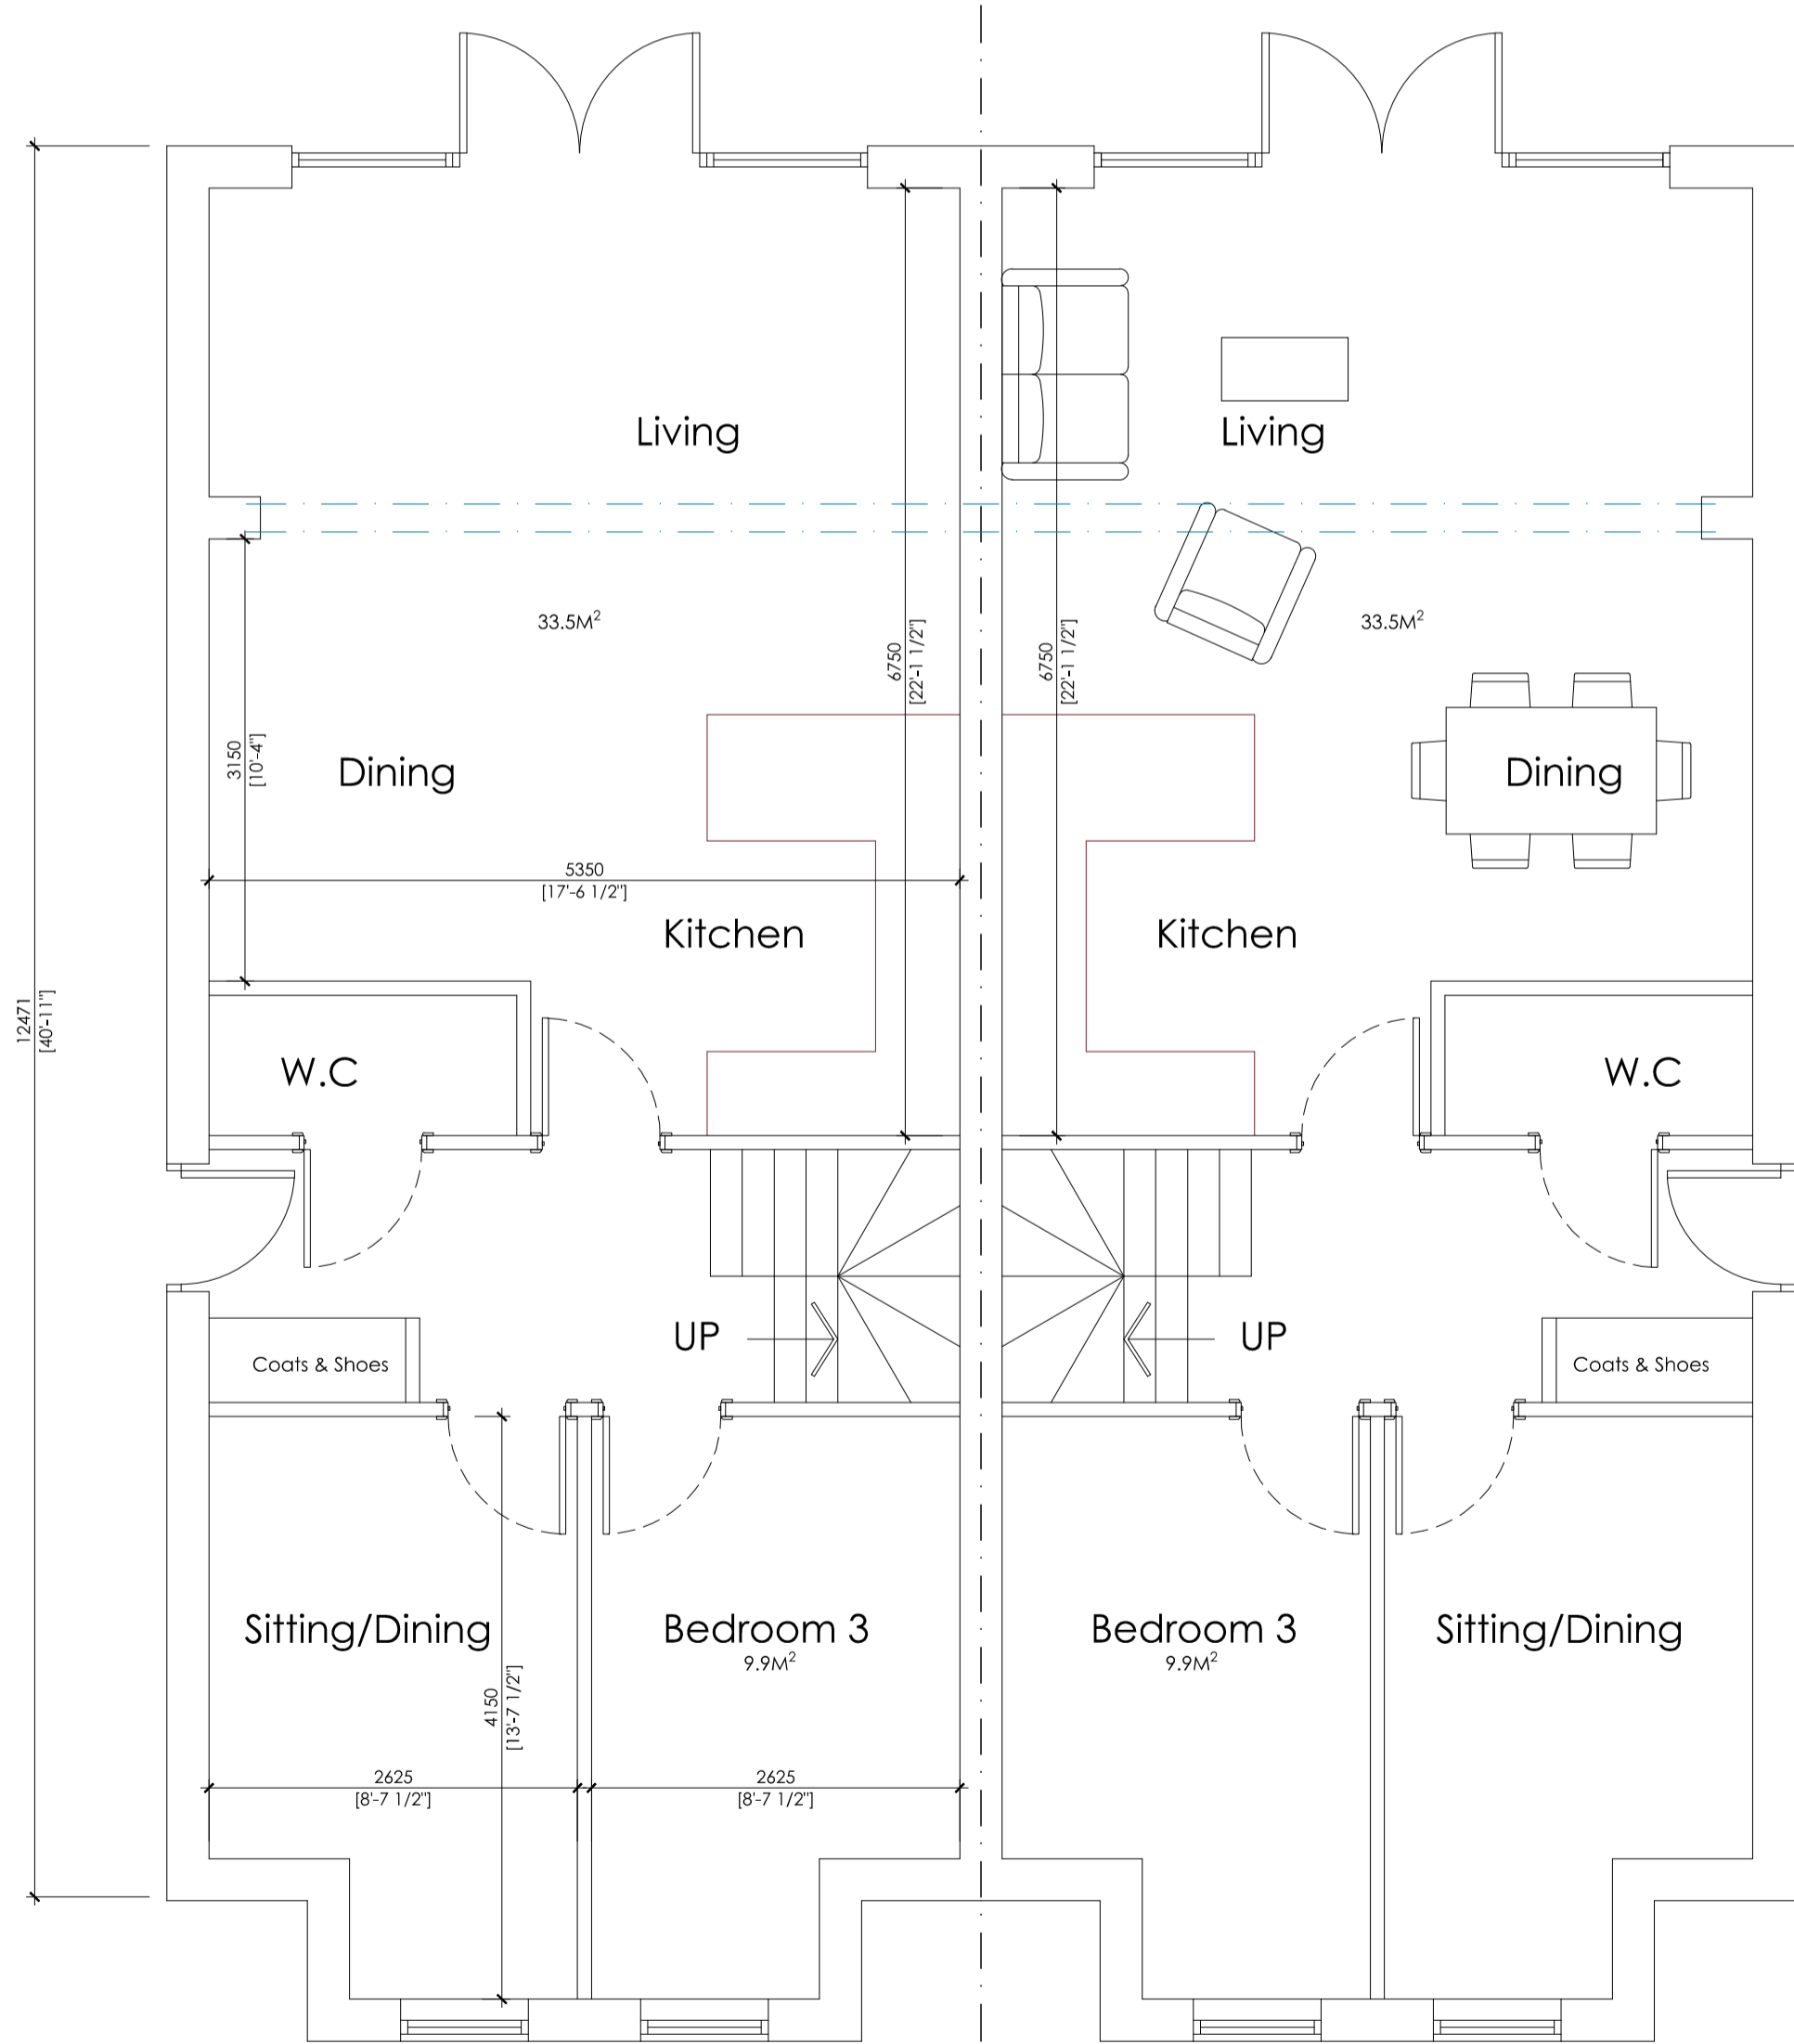

Ground Floor Plan
scale 1:50

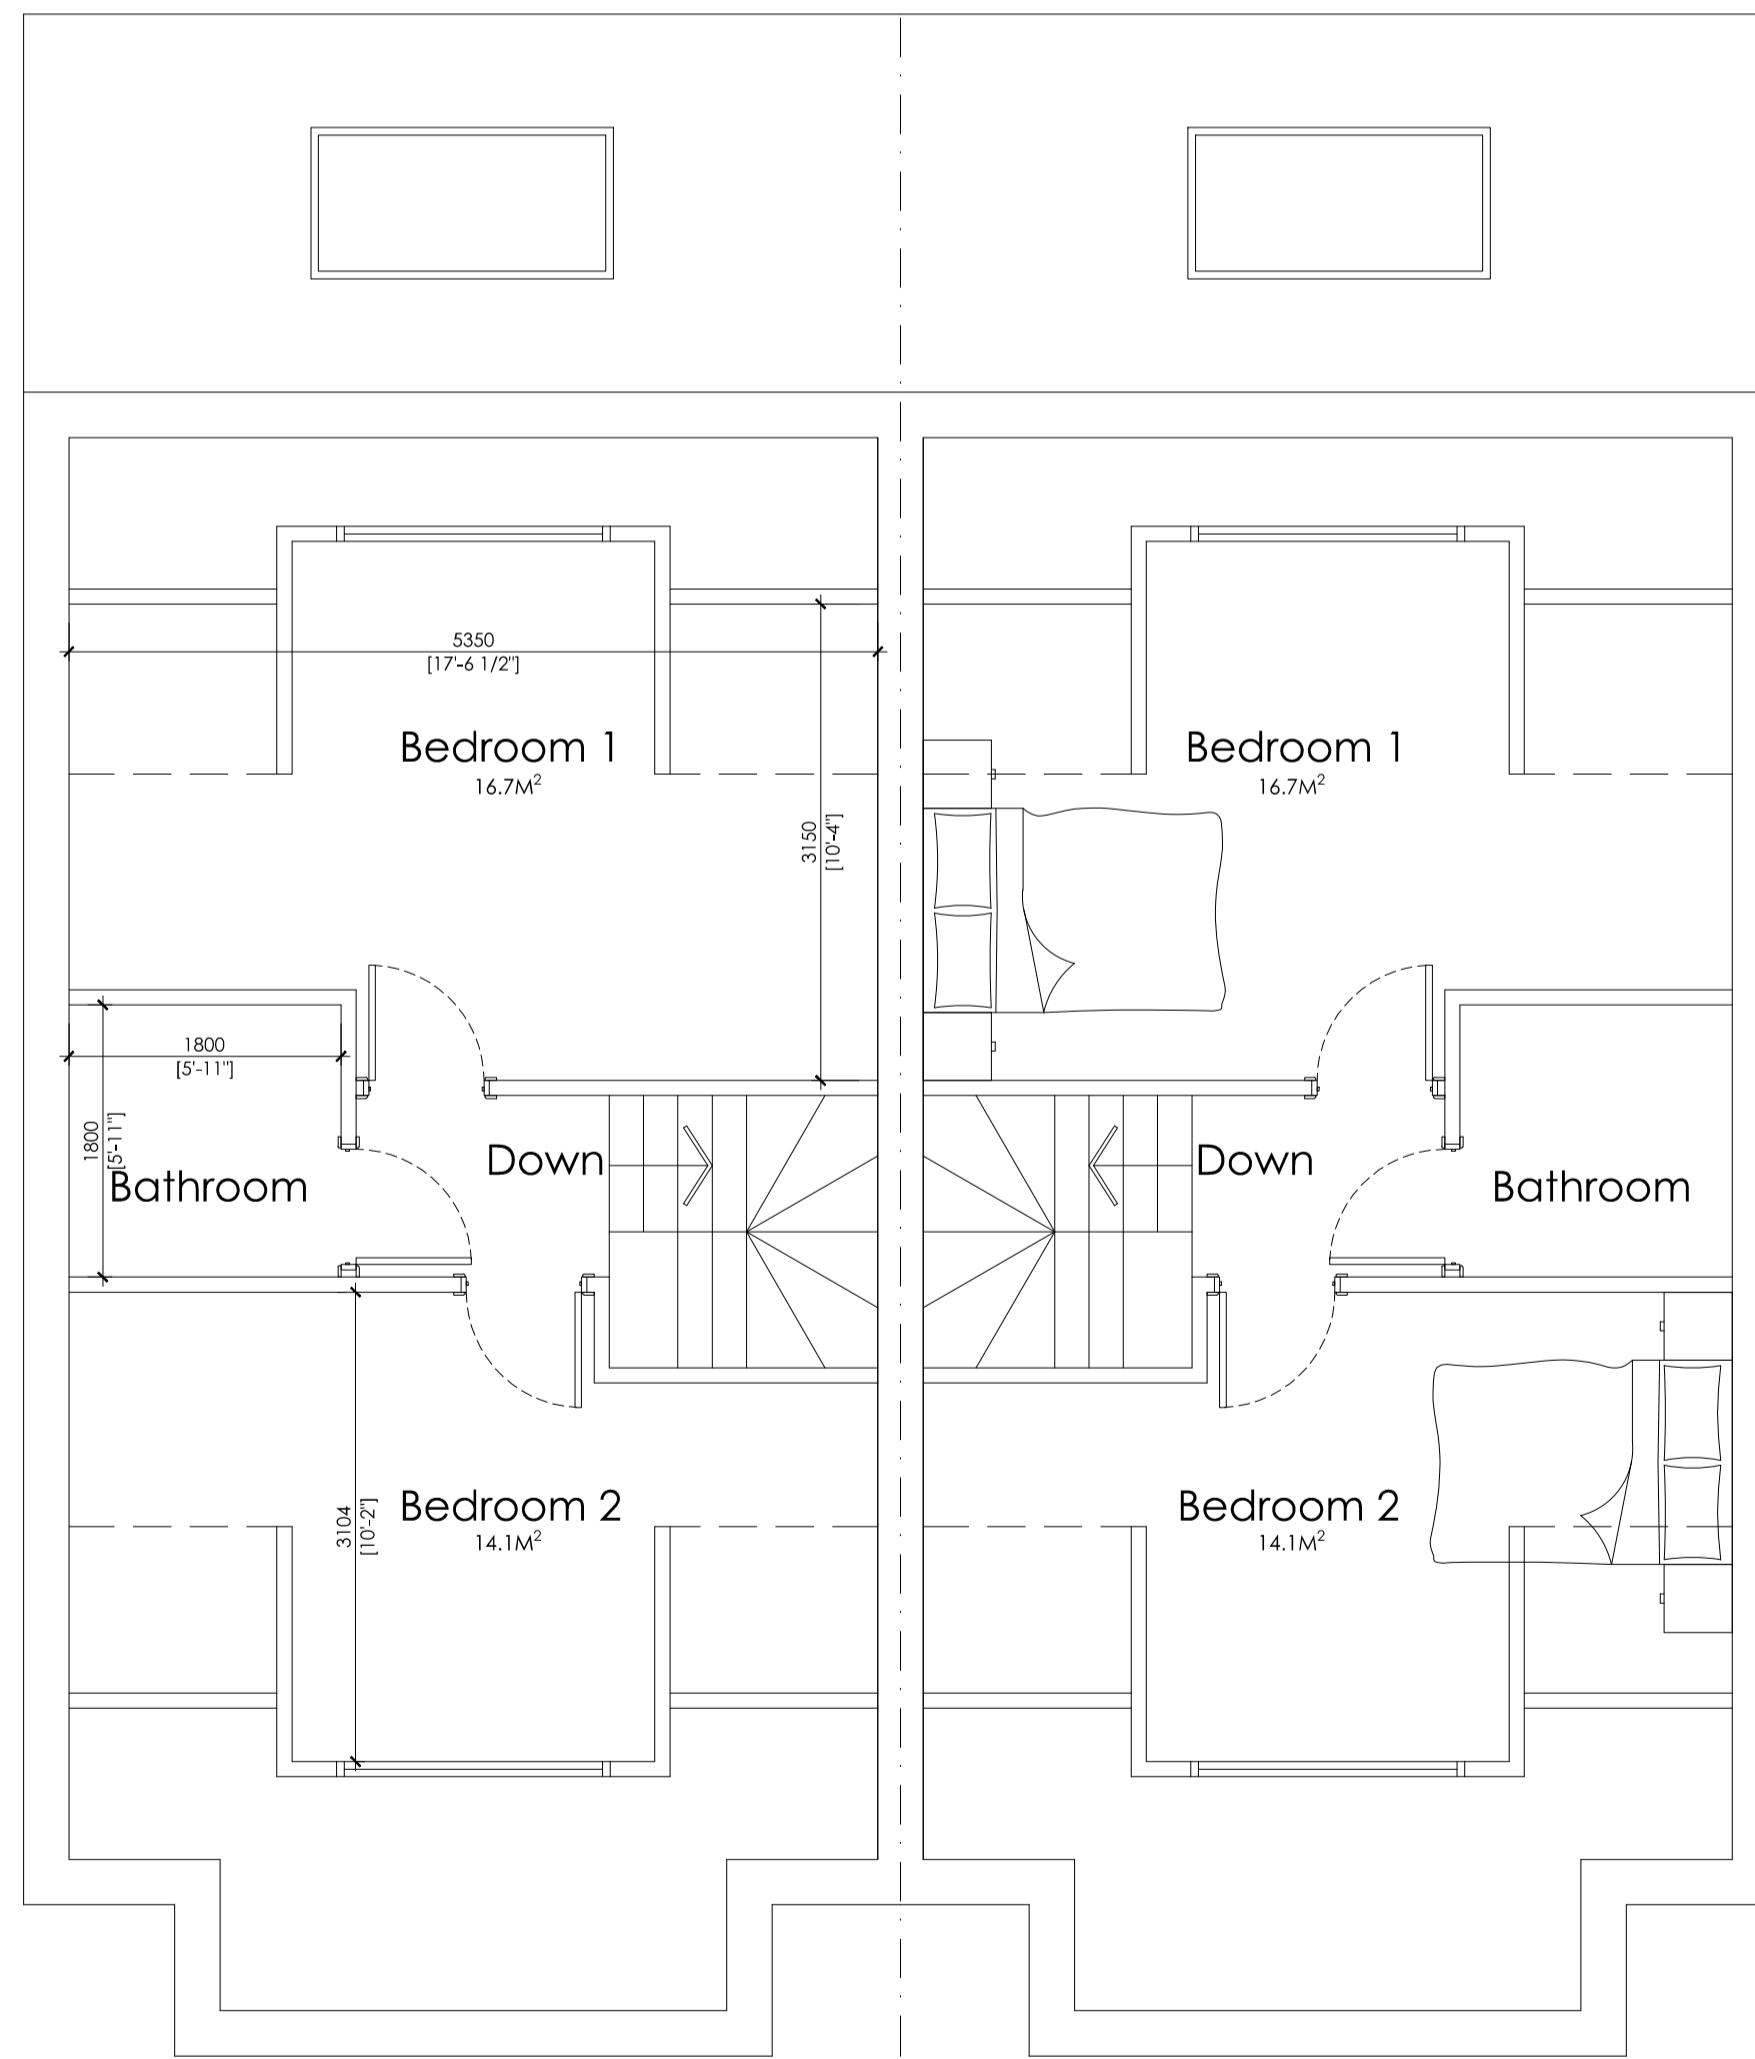

First Floor Plan
scale 1:50

		OFFICE ONE, 34 VICTORIA ROAD, BARNSELEY, S70 2BU		Phone: 01226 208482 Email: info@whiteaguspартnership.co.uk Web: www.whiteaguspартnership.co.uk	
ARCHITECTURAL SERVICES					
Project: RESIDENTIAL DEVELOPMENT SANDYGATE LATE, STAIRFOOT BARNSELEY			Client: BLACKSTONE DEVELOPMENTS LTD		
Drawing Title: PLANS AND ELEVATIONS HOUSE TYPE B		Date: MAY 2022	Scale: 1:50, 1:100 @A1		
Ref: 16-195	Dwg. No. 21	Rev. A			
Date	Suffix	Description	Date	Suffix	Description
23/05/2022	A	DOORS REVISED			