

RESPONSIBILITY IS NOT ACCEPTED FOR OTHERS SCALING DIRECTLY FROM THIS DRAWING. DO NOT SCALE FROM THIS DRAWING, USE WRITTEN DIMENSIONS ONLY.




THIS DRAWING IS PRODUCED FOR USE IN THIS PROJECT ONLY AND MAY NOT BE USED FOR ANY OTHER PURPOSE. THE ORIGINATOR ACCEPTS NO LIABILITY FOR THE USE OF THIS DRAWING OTHER THAN THE PURPOSE FOR WHICH IT WAS INTENDED IN CONNECTION WITH THIS PROJECT AS RECORDED IN THE 'PURPOSE FOR ISSUE' AND 'FILE STATUS CODE'.

THIS DRAWING MAY NOT BE REPRODUCED IN ANY FORM WITHOUT PRIOR WRITTEN AGREEMENT.


© CROWN COPYRIGHT AND DATABASE RIGHTS - ORDNANCE SURVEY LICENCE NUMBER 100019346.

KEY PLAN

NOTES

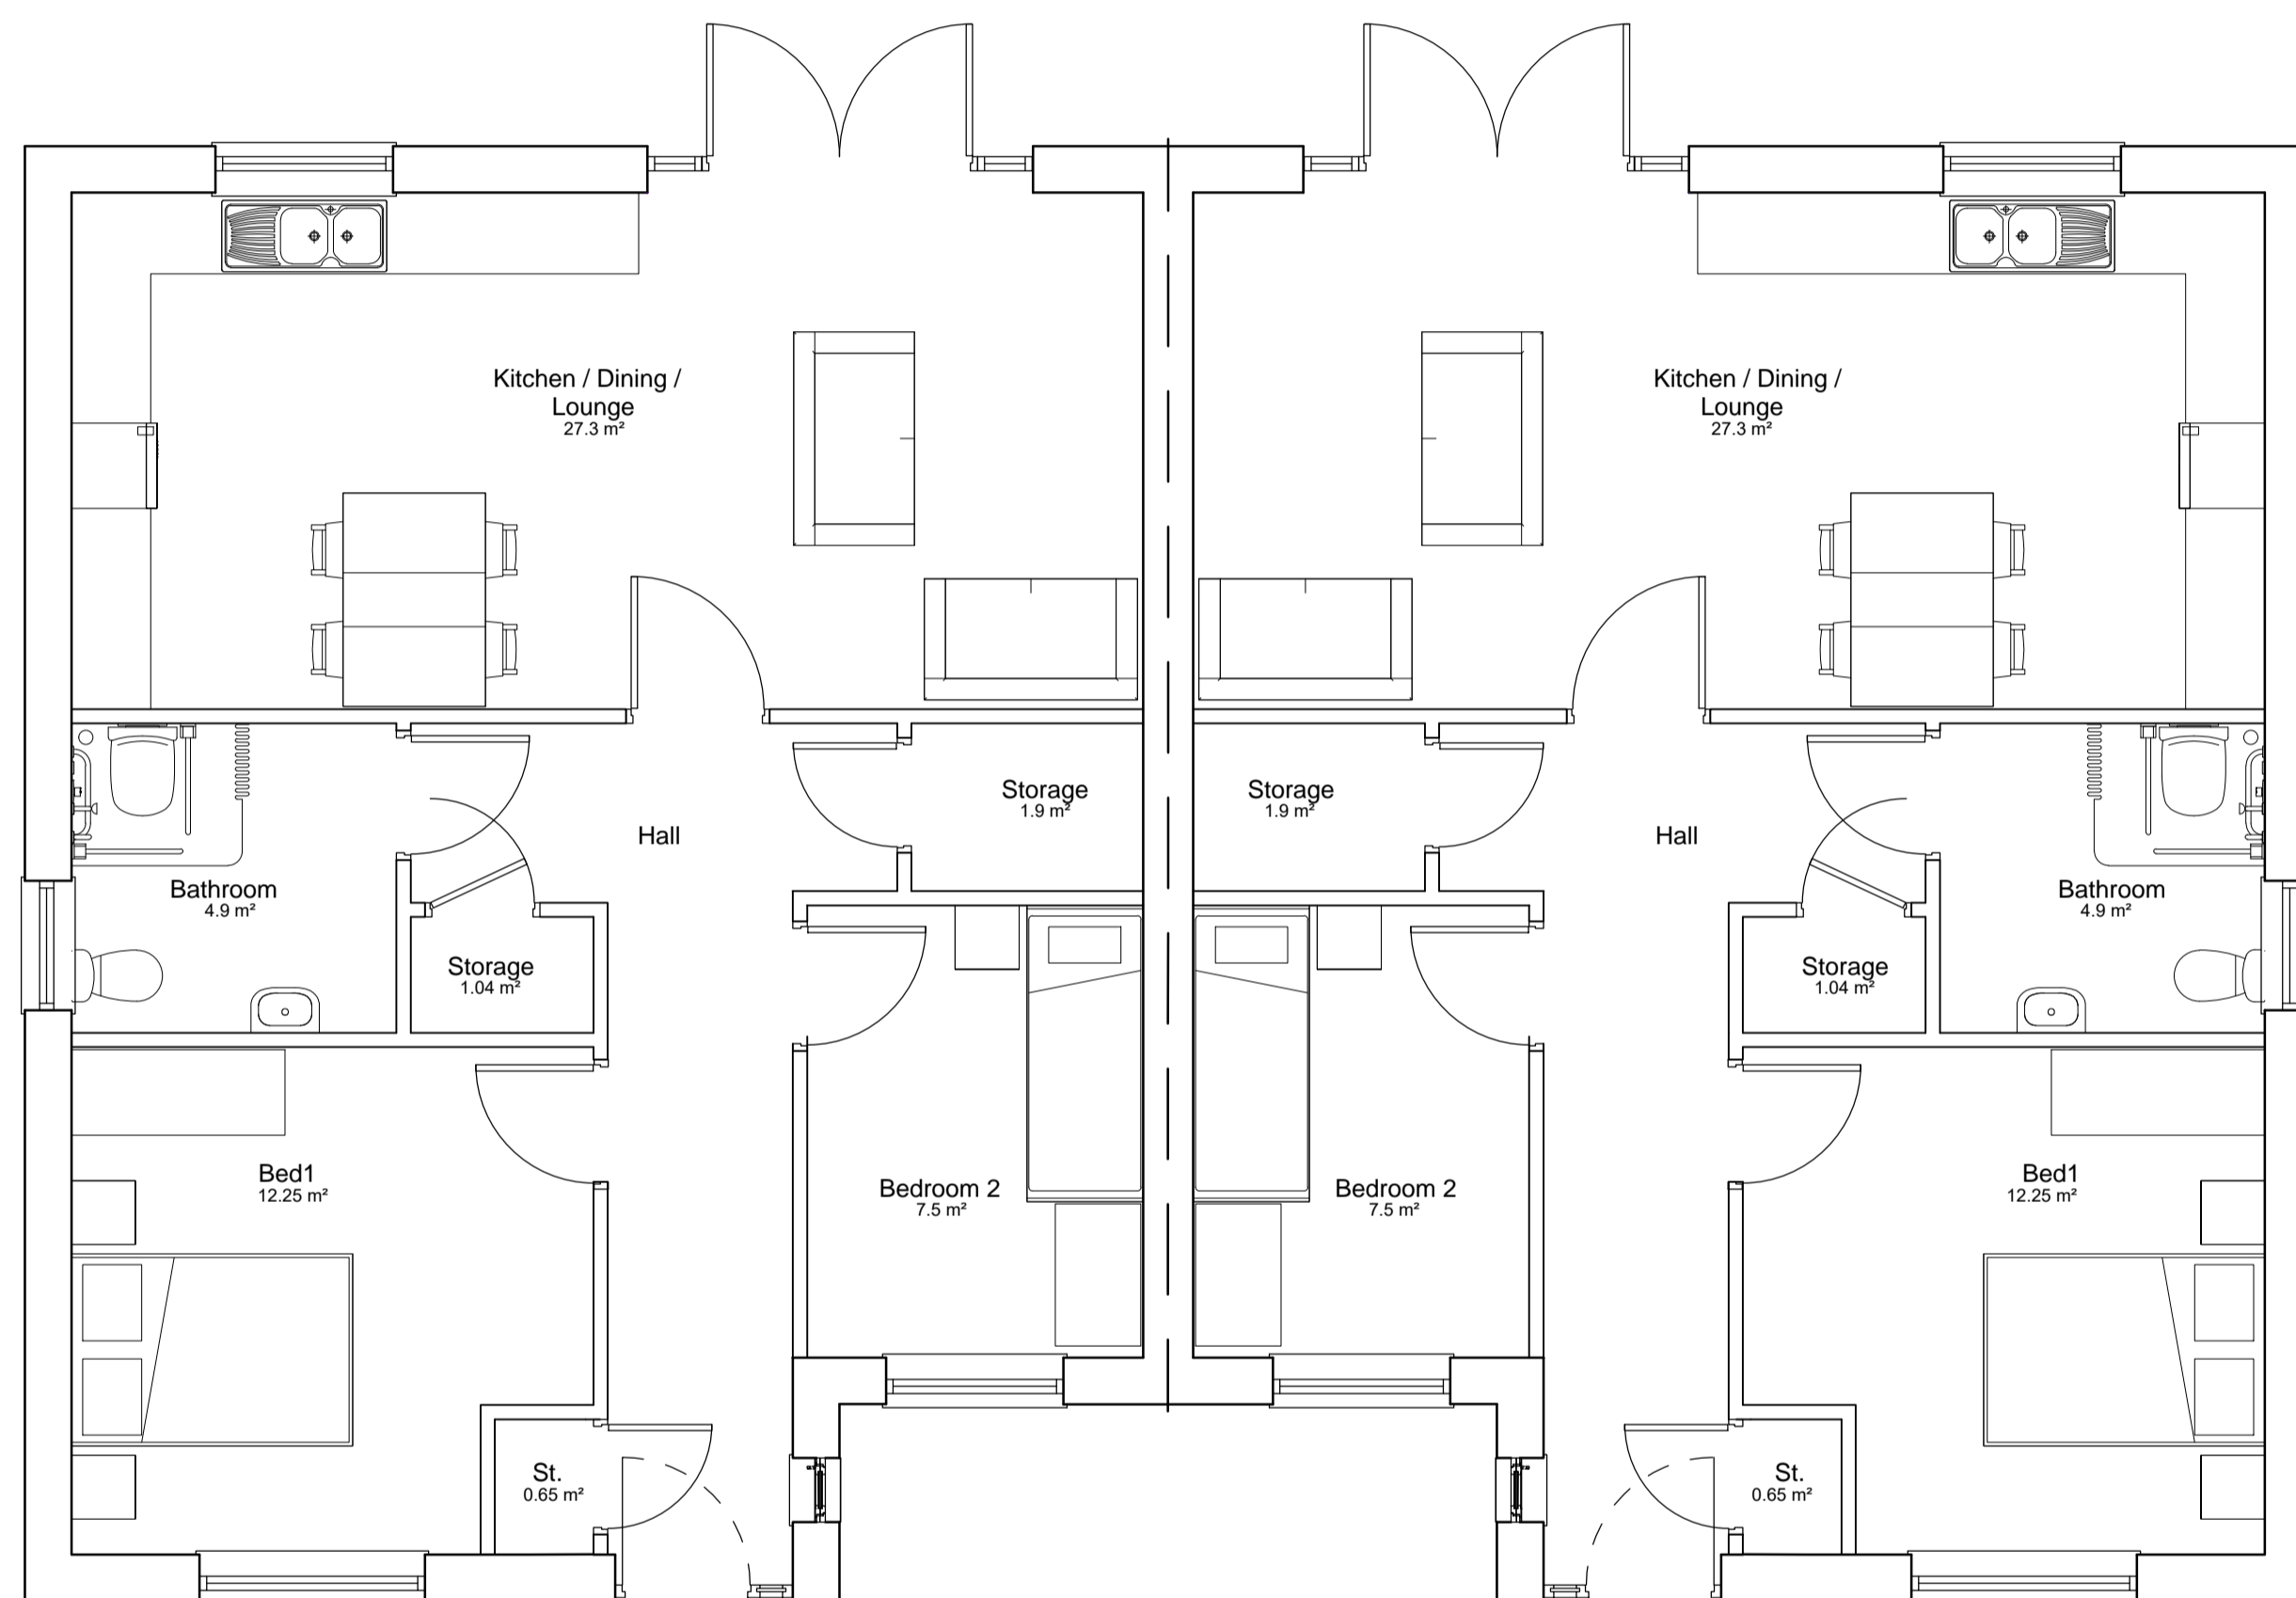

01 Ground Floor Plan
1:50

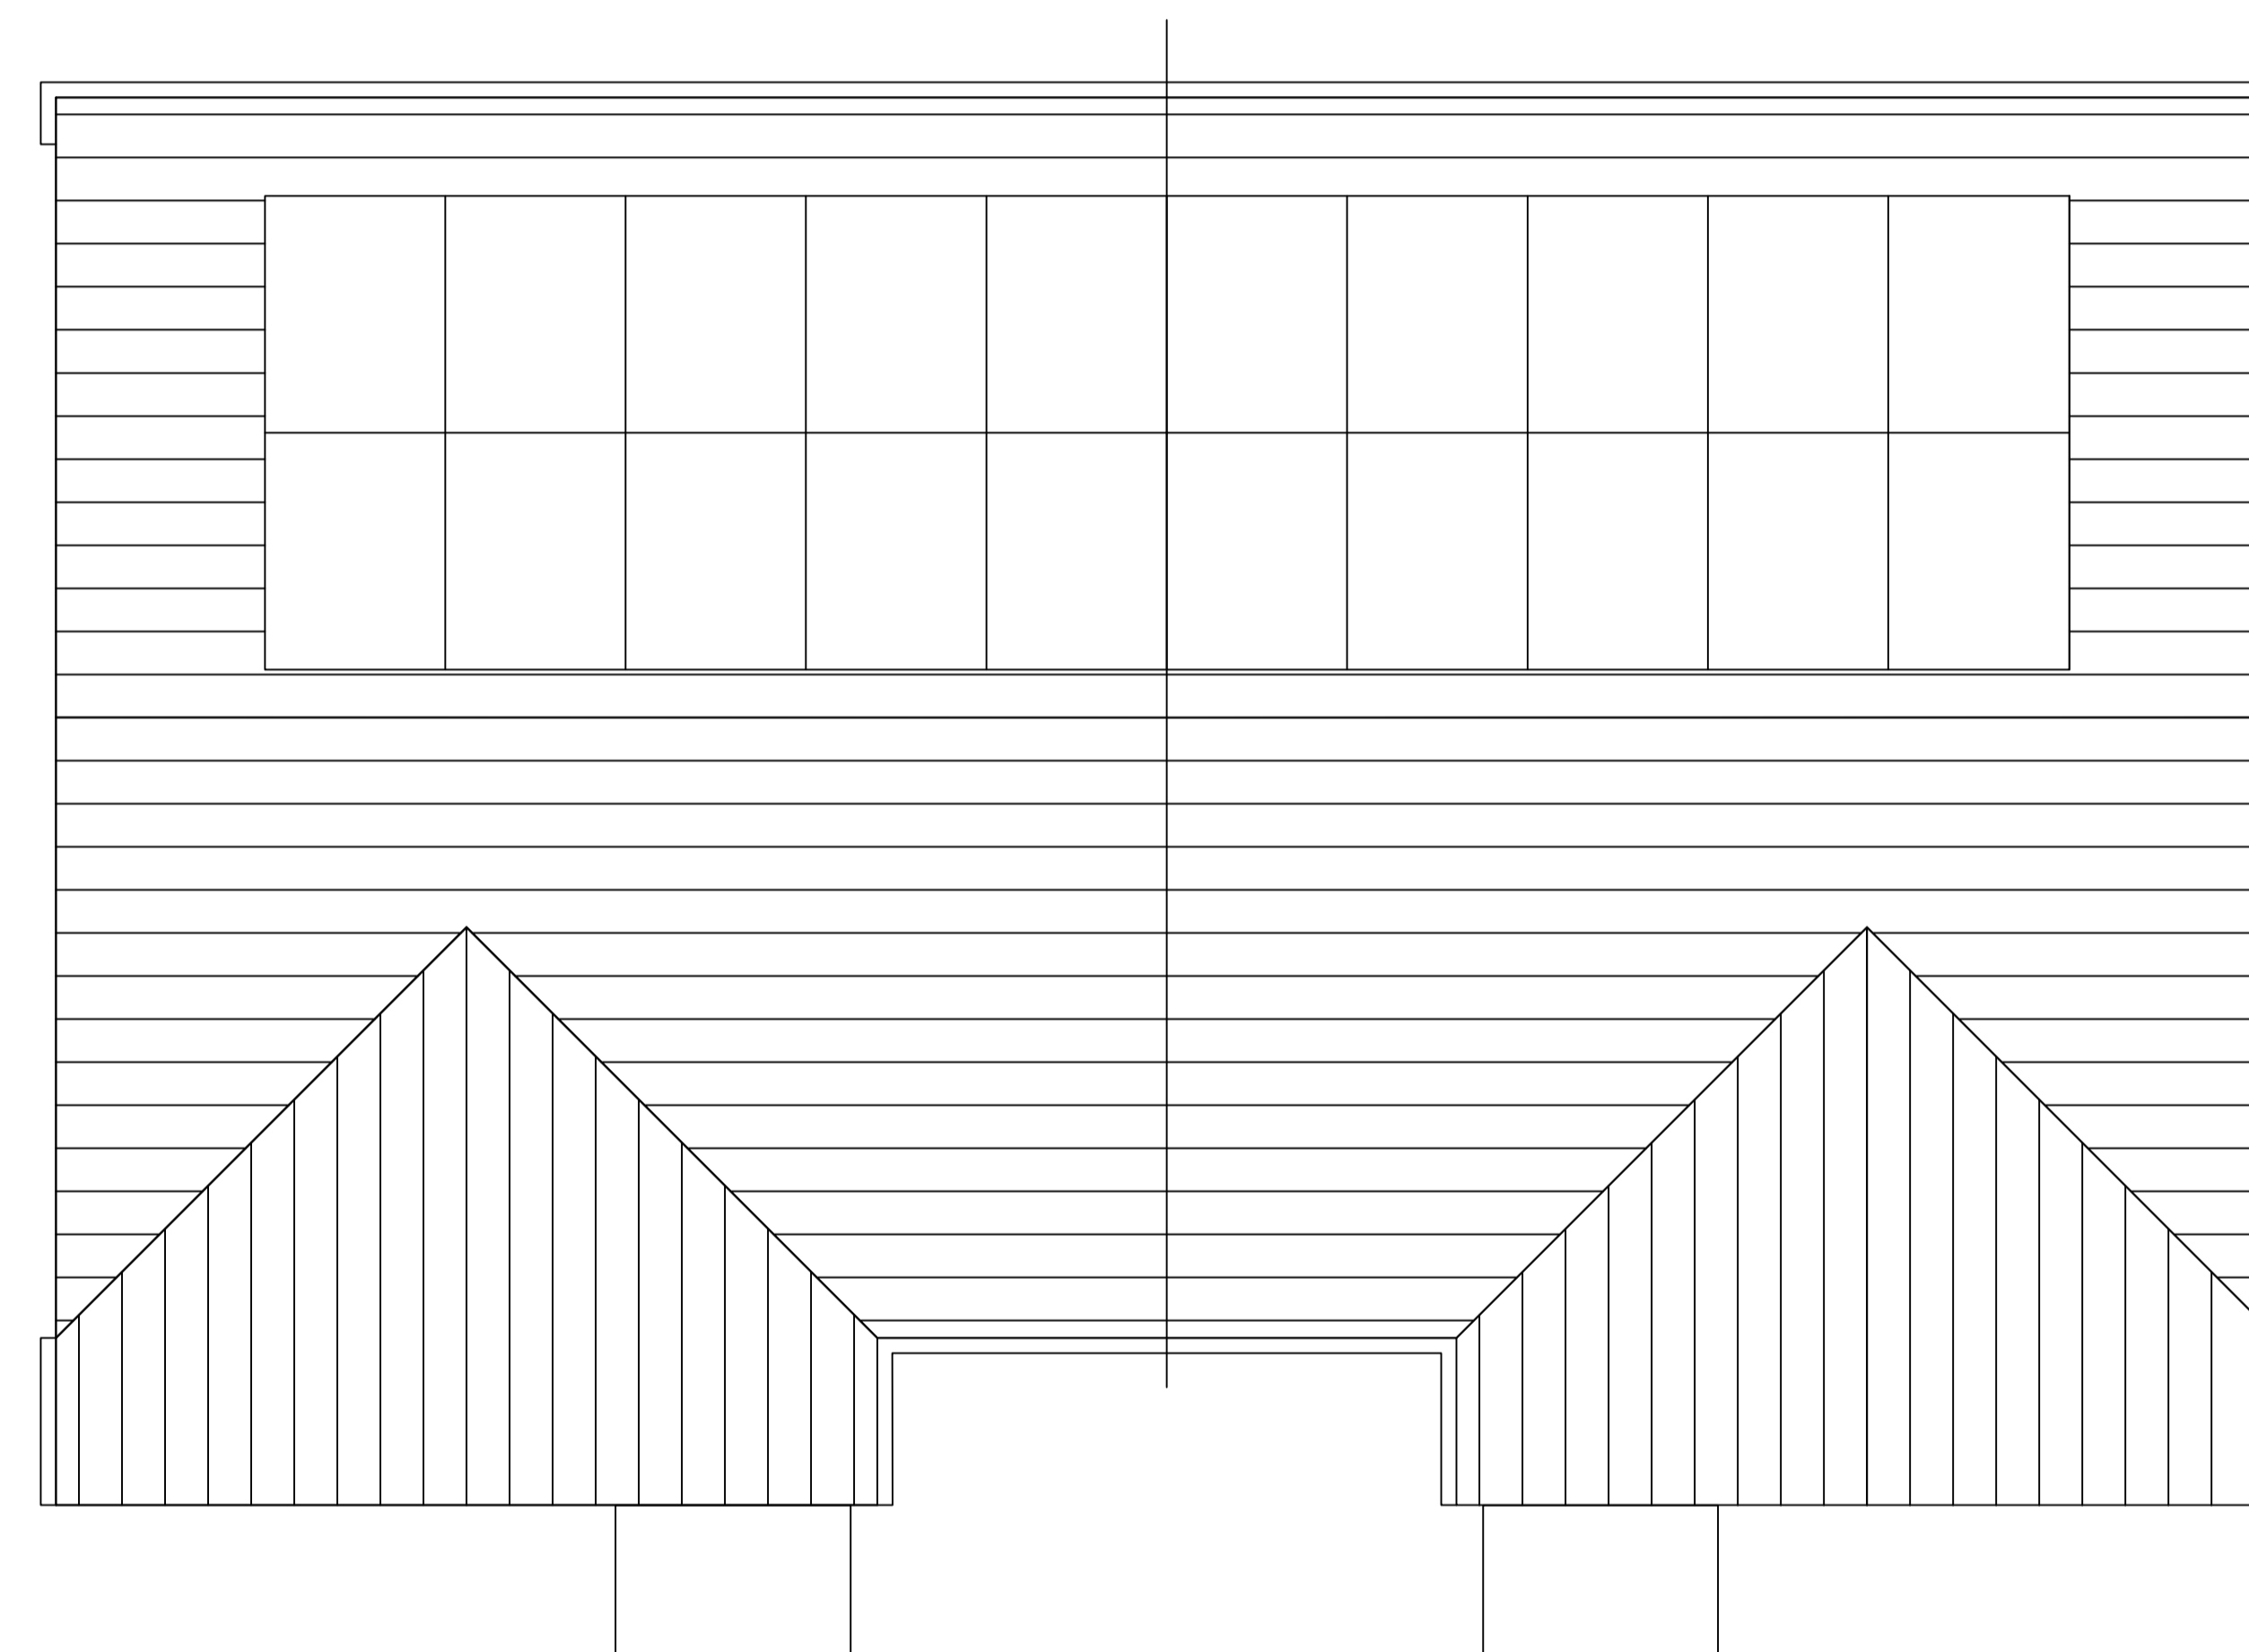

02 Roof Plan
1:50

Rev	Description	Date
P1	First Issue	20/12/19
P2	Kitchen diner area increased to 27m2	28/02/20
P3	Wetroom layout amended. Store added.	16/10/20
P4	Building footprint updated to suit site constraints. Roof plan amended to suit.	30/11/20



NPS Barnsley Ltd
Gateway Plaza, Sackville St, Barnsley, South Yorkshire, S70 2RD,
Tel: 01228 774000; Email: barnsley@nps.co.uk; web: www.nps.co.uk

CLIENT
BMBC Housing Growth

PROJECT
Laithes Lane

TITLE
**2 Bed Semi-detached Bungalow
Proposed Floor Plan & Roof Plan**

SCALE 1:50 DISCIPLINE ARCHITECT PROJECT NUMBER 103684

DRAWING NUMBER NPS-XX-PL-DR-A-020 REV CODE **P4**

STATUS CODE	PURPOSE OF ISSUE	Drawn	BST
S2	PLANNING APPROVAL	Checked	
		Approved	