



SITE PLAN
scale 1:500

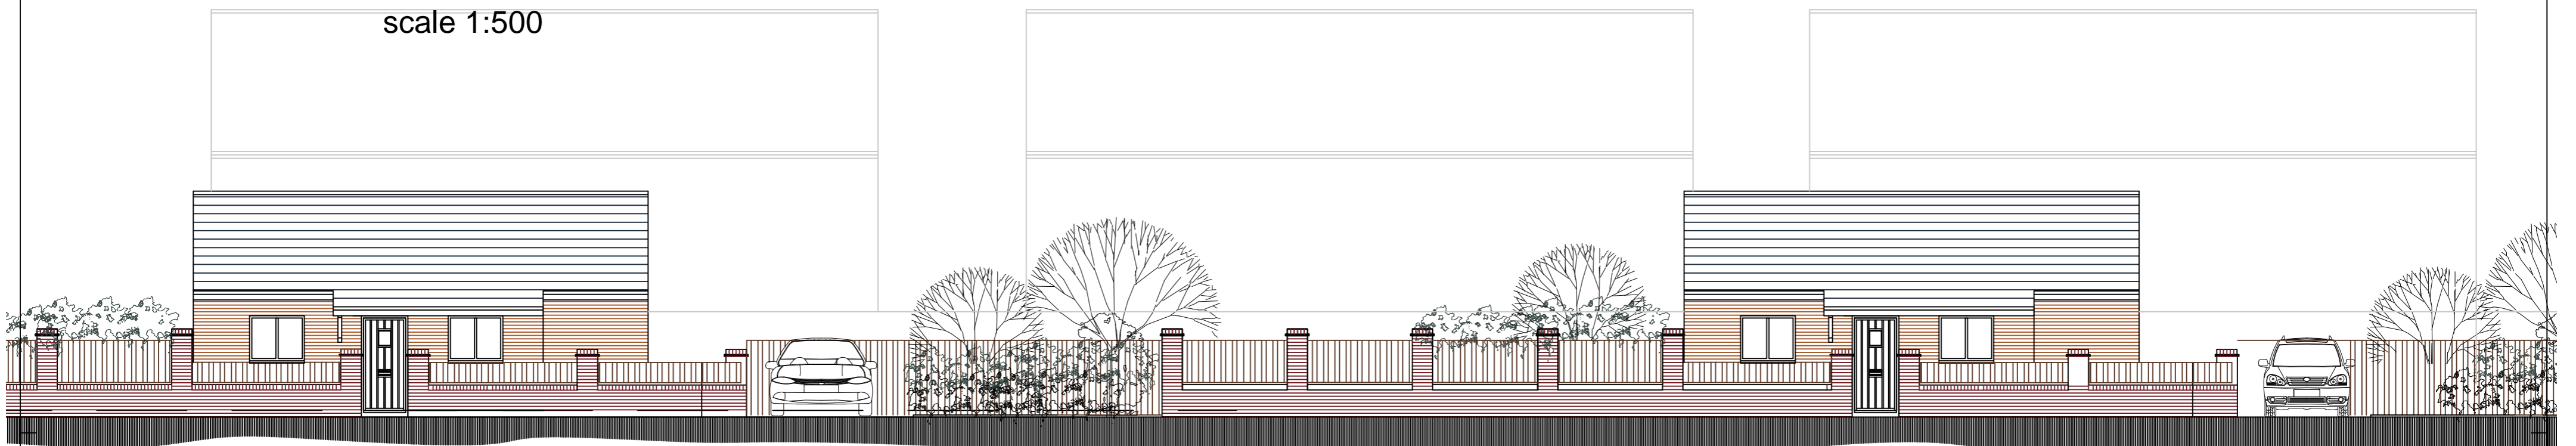

SOUTH ELEVATION-PLOTS 1 & 2

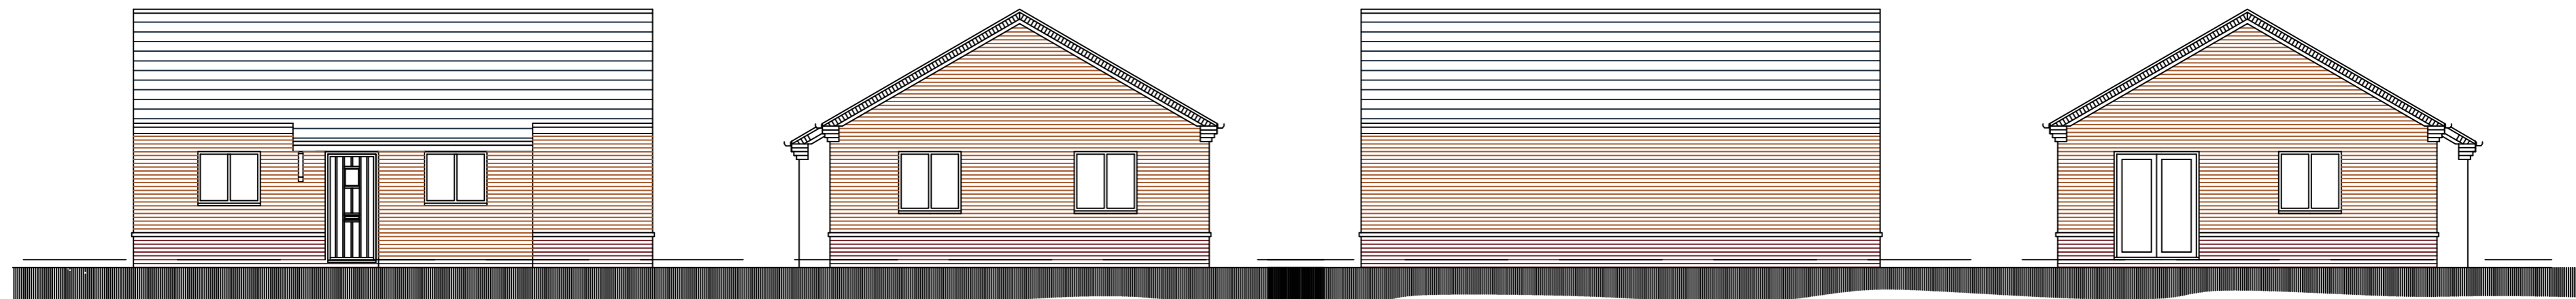


SOUTH ELEVATION


EAST ELEVATION

NORTH ELEVATION

WEST ELEVATION

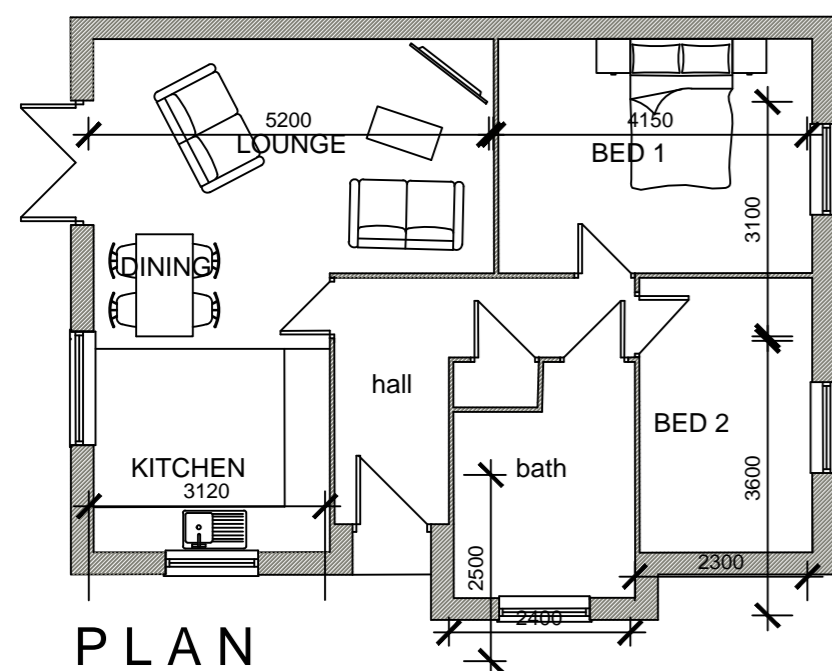

PLAN

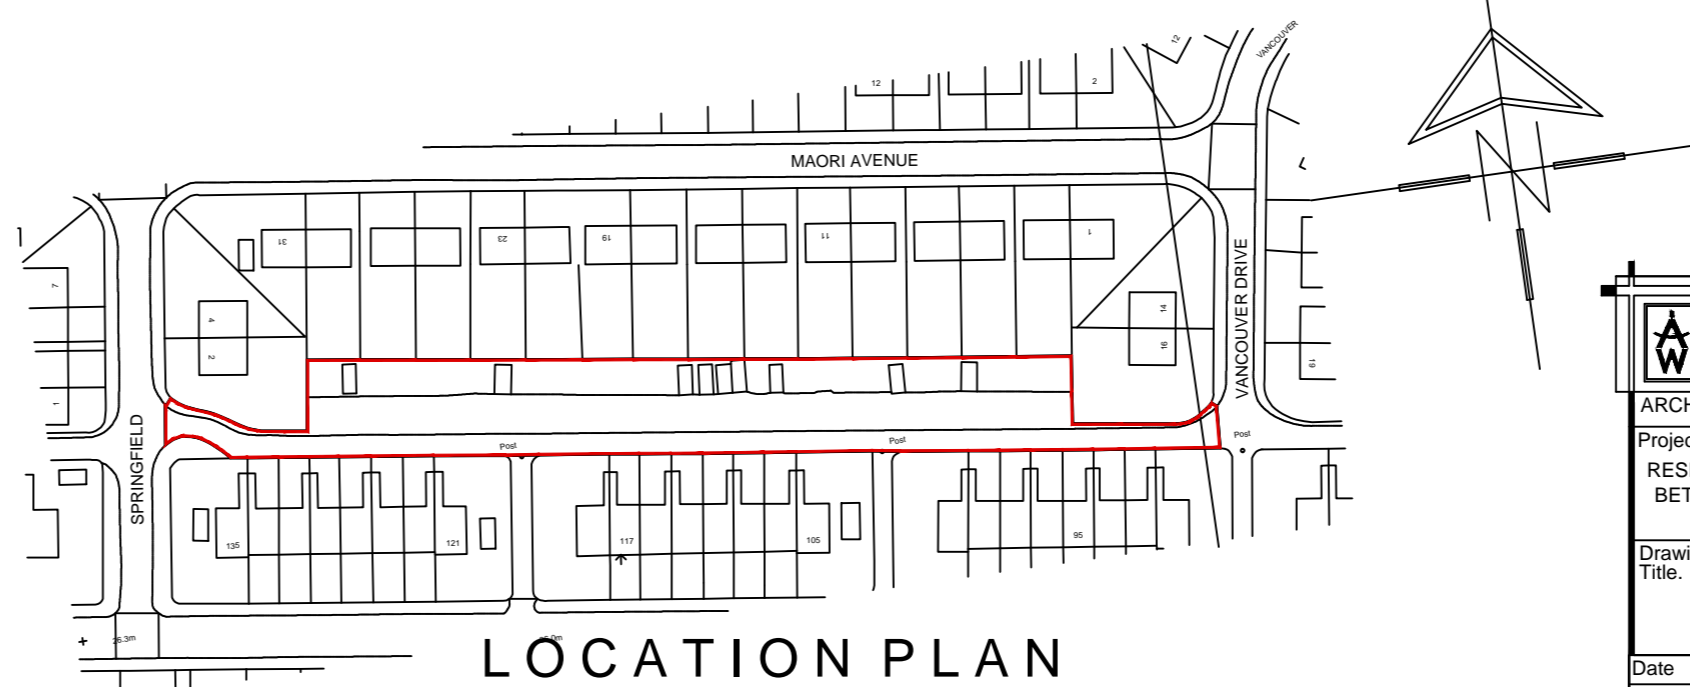

LOCATION PLAN
scale 1:1250

		8 MORSTON BUSINESS PARK, WHALEY ROAD, BARUGH GREEN, BARNSELEY, S75 1HQ Email: info@whiteaguspартnership.co.uk Web: www.whiteaguspартnership.co.uk	
ARCHITECTURAL SERVICES AND SURVEYORS		Client: MR B. MOYNIHAN	
Project: RESIDENTIAL DEVELOPMENT ON LAND BETWEEN SPRINGFIELD & VANCOUVER DRIVE. BOLTON-ON DEARNE		Date: NOV 2015 Scale: 1:100 @ A2	
Drawing Title: PLANS AND ELEVATIONS		Ref: 15-103 Dwg. No.: 01 Rev.: B	
Date: 03-04-16	Suffix: A	Description: ACCESS ROAD REVISED	Date:
Date: 13-05-16	Suffix: B	Description: PLOT LAYOUT & ACCESS ROAD REVISED	Date: