

Copyright
 This drawing shows design features and elements of a design prepared by Skeet + Coutie Architecture and is to be used only for work authorised in writing by the designers. It cannot be copied directly or indirectly, in whole or in part, nor shall it be used for any other building purposes. Unauthorised use will be considered an infringement of these rights.




Existing Front View-01




Existing Front View-02




Existing Rear View

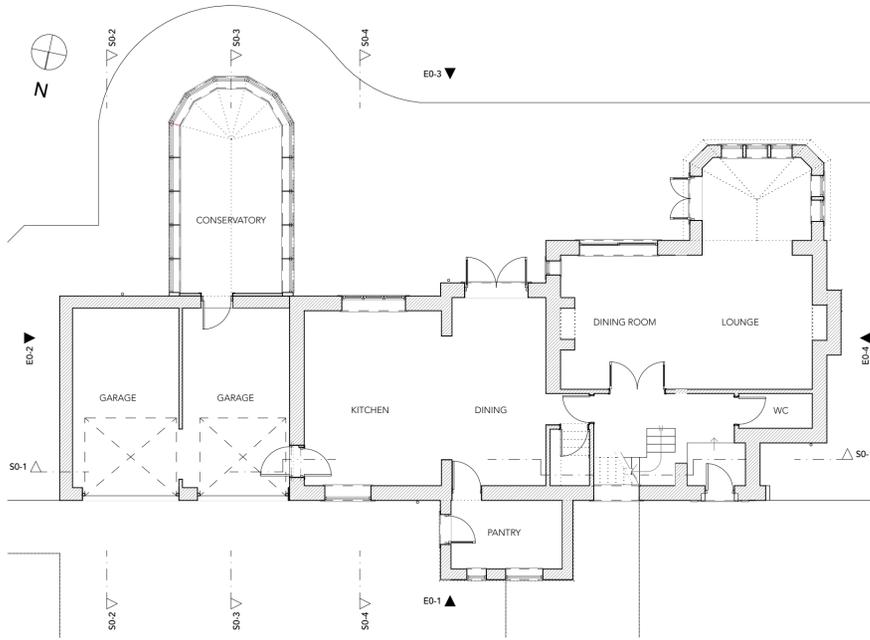

Ground Floor
1:100

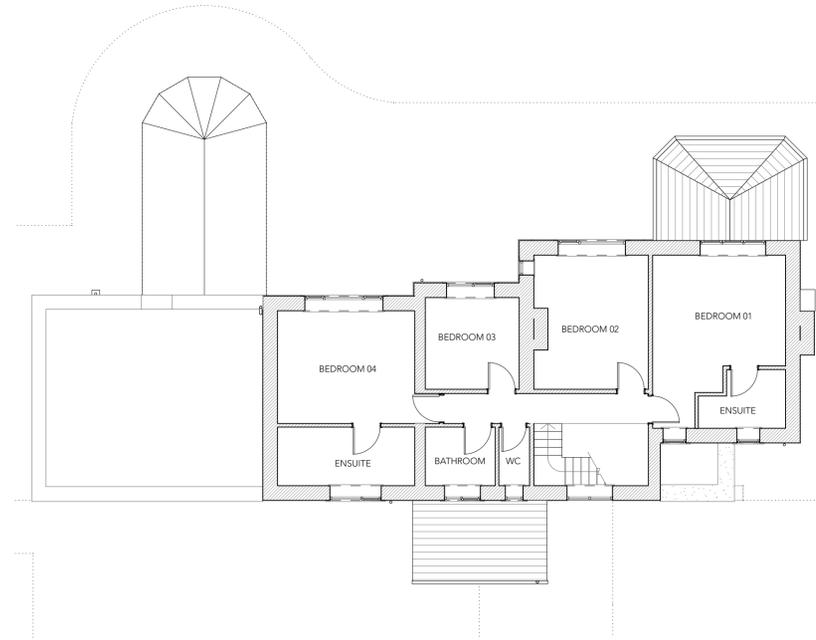

First Floor
1:100

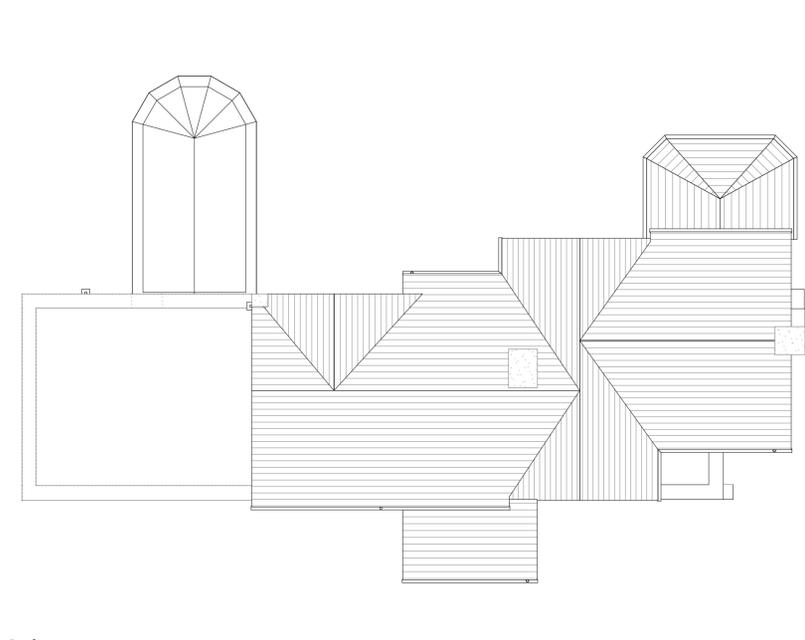


Roof
1:100



E0-1 Front Elevation
1:100

- natural slate roof covering
- smooth ashlar out stone lintels & cills
- uPVC rainwater gutters & downpipes
- existing external walls constructed of coursed natural gritstone
- existing uPVC doors & windows in white
- natural stone copings
- existing garage doors to be infilled
- natural coursed stone to be used where visible externally

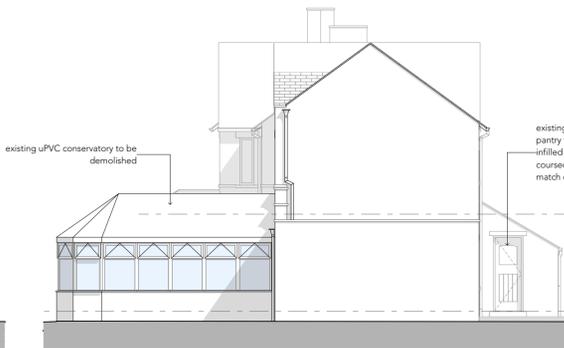

E0-2 Side Elevation
1:100



E0-4 Side Elevation
1:100



E0-3 Rear Elevation
1:100



S0-1 Section
1:100



S0-2 Section
1:100



S0-3 Section
1:100



S0-4 Section
1:100

PLANNING SUBMISSION

RevID	Ch-ID	DETAILS	DATE
02	Ch-02	Notes added for Planning submission	23/02/2026

Skeet + Coutie Architecture

Unit 11, Harland Works
 70 John Street
 Sheffield, S2 4QU
 e: info@skeetandcoutie.co.uk
 w: www.skeetandcoutie.co.uk

client
Ben & Emily

project
Hall Gates
 Hall Gates, Barnsley, S36 9NN

Figured dimensions take precedence over scale dimensions. Contractors must verify all dimensions on site before commencing any work or making shop drawings.

project number 2403 drawn by checked

drawing name Existing Plans Elevations A1 paper size

Sections

drawing number - rev 200.02 scale 1:100 @ A1

