




Elevation B - Side

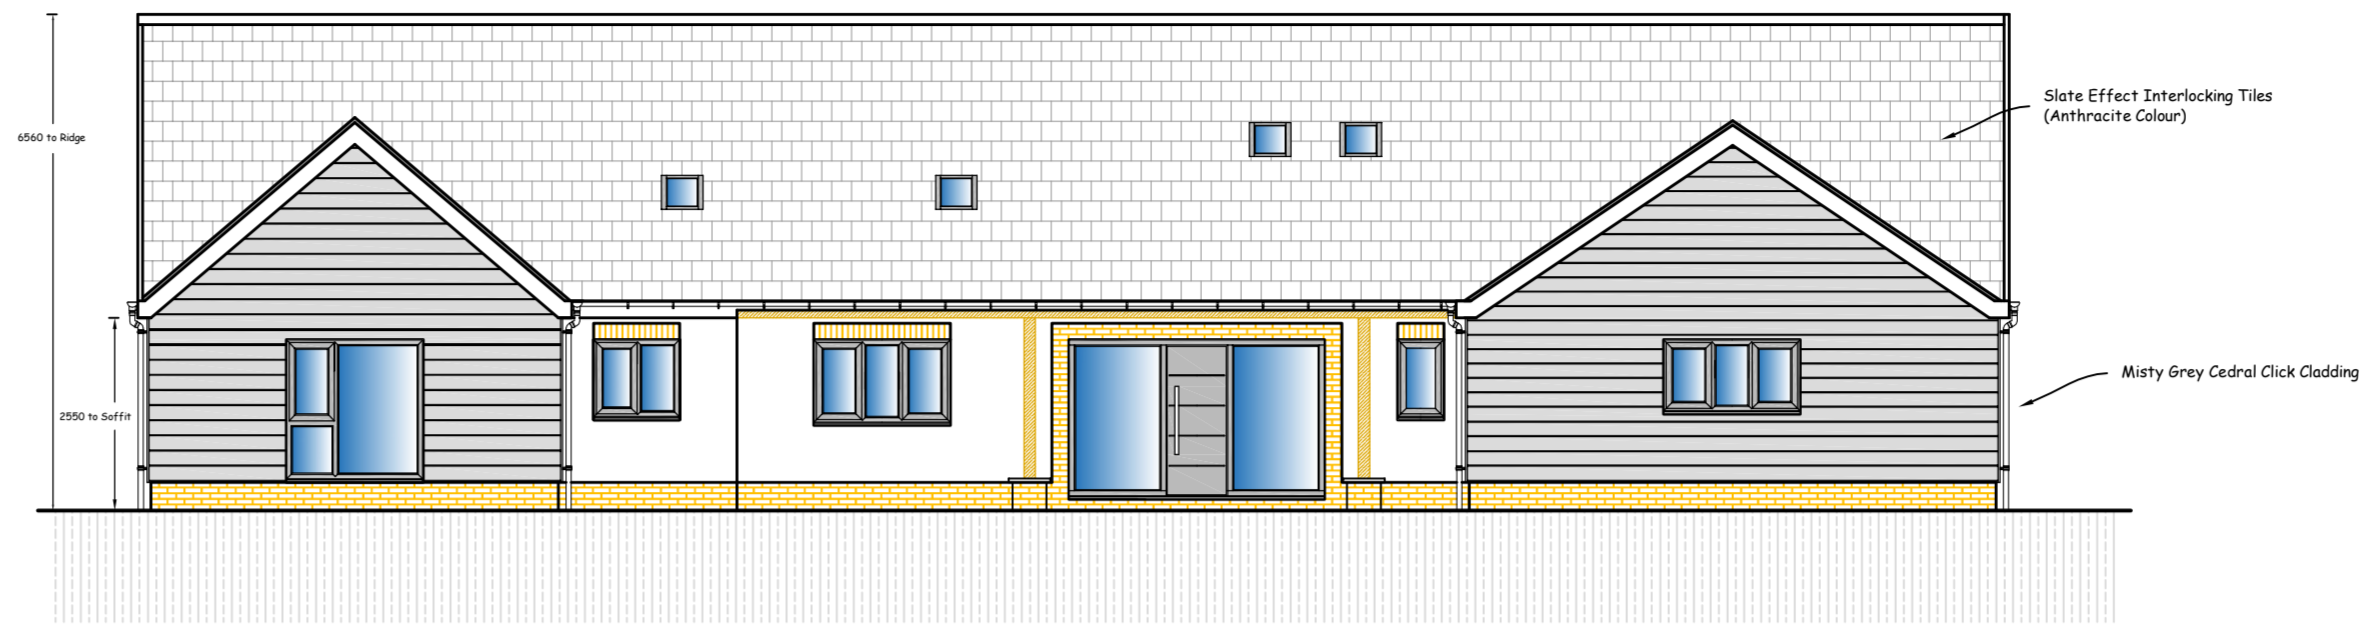



Elevation A - Front

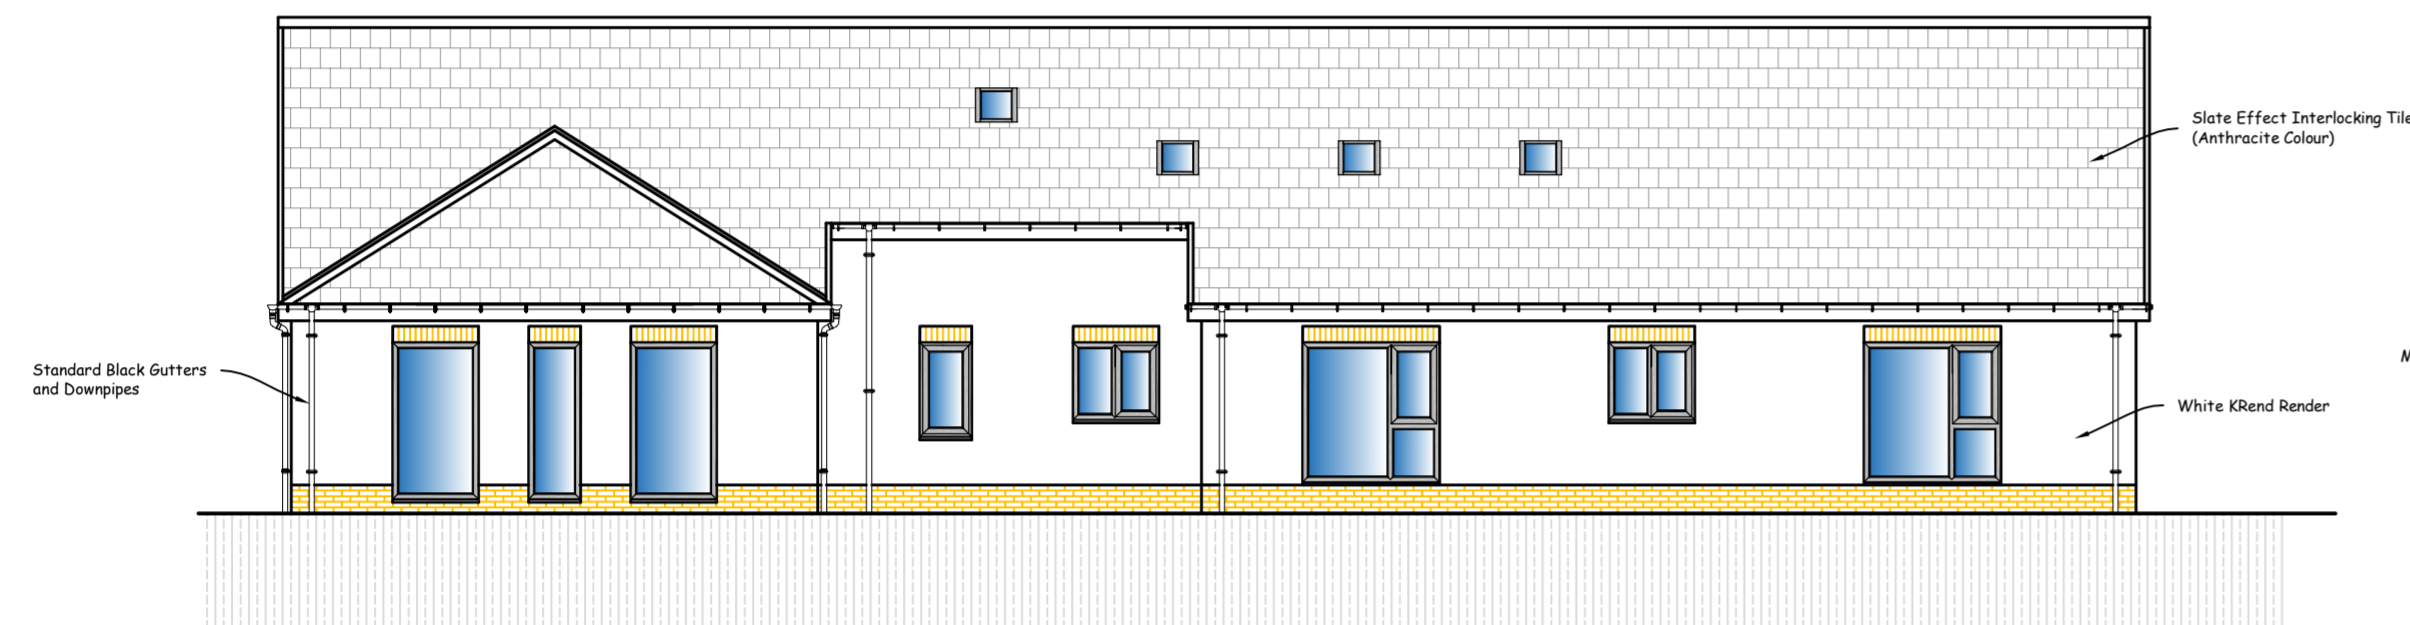

Elevation C - Rear

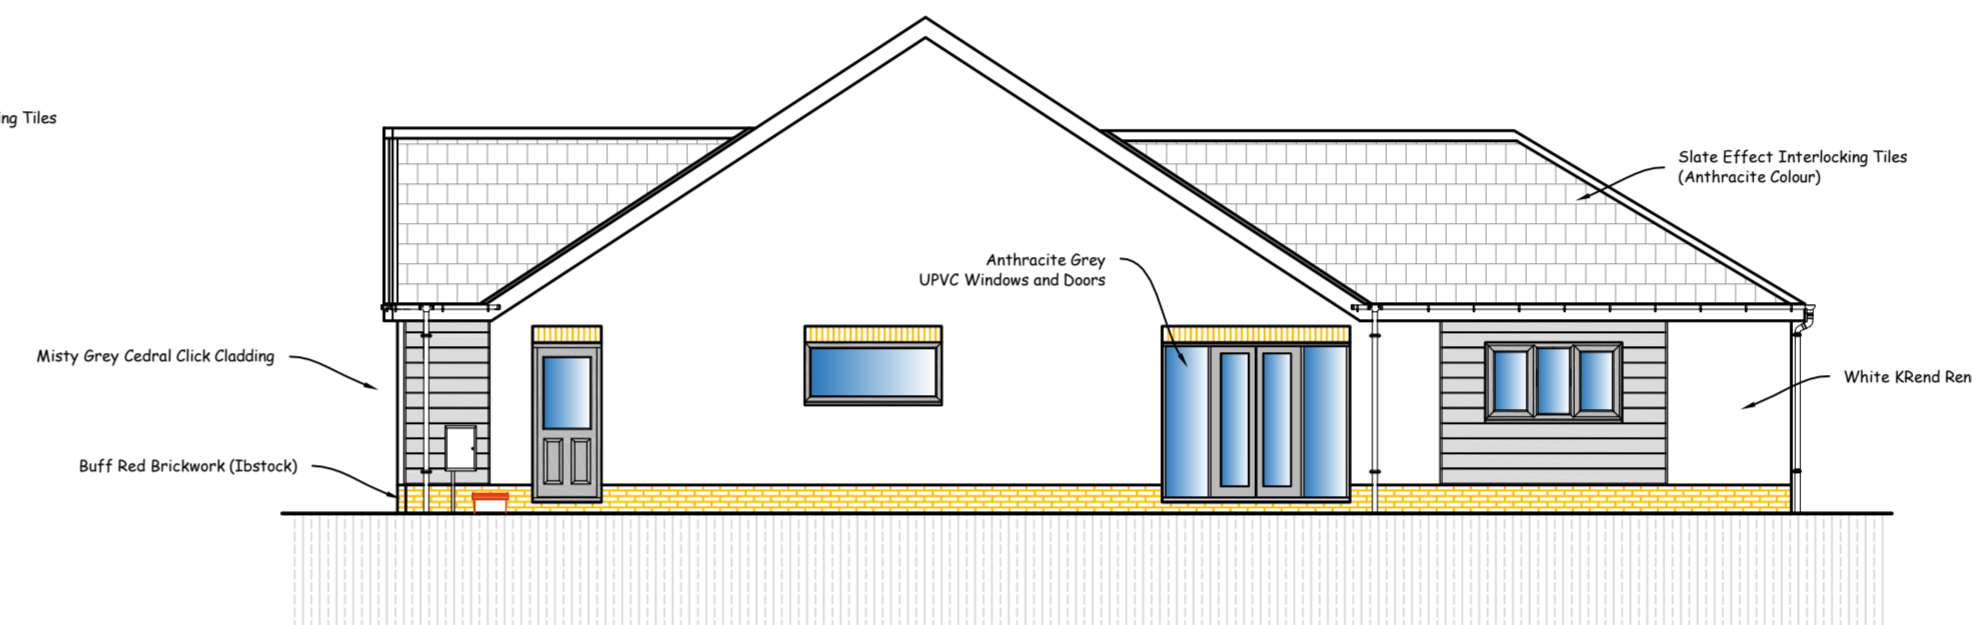

Elevation D - Side

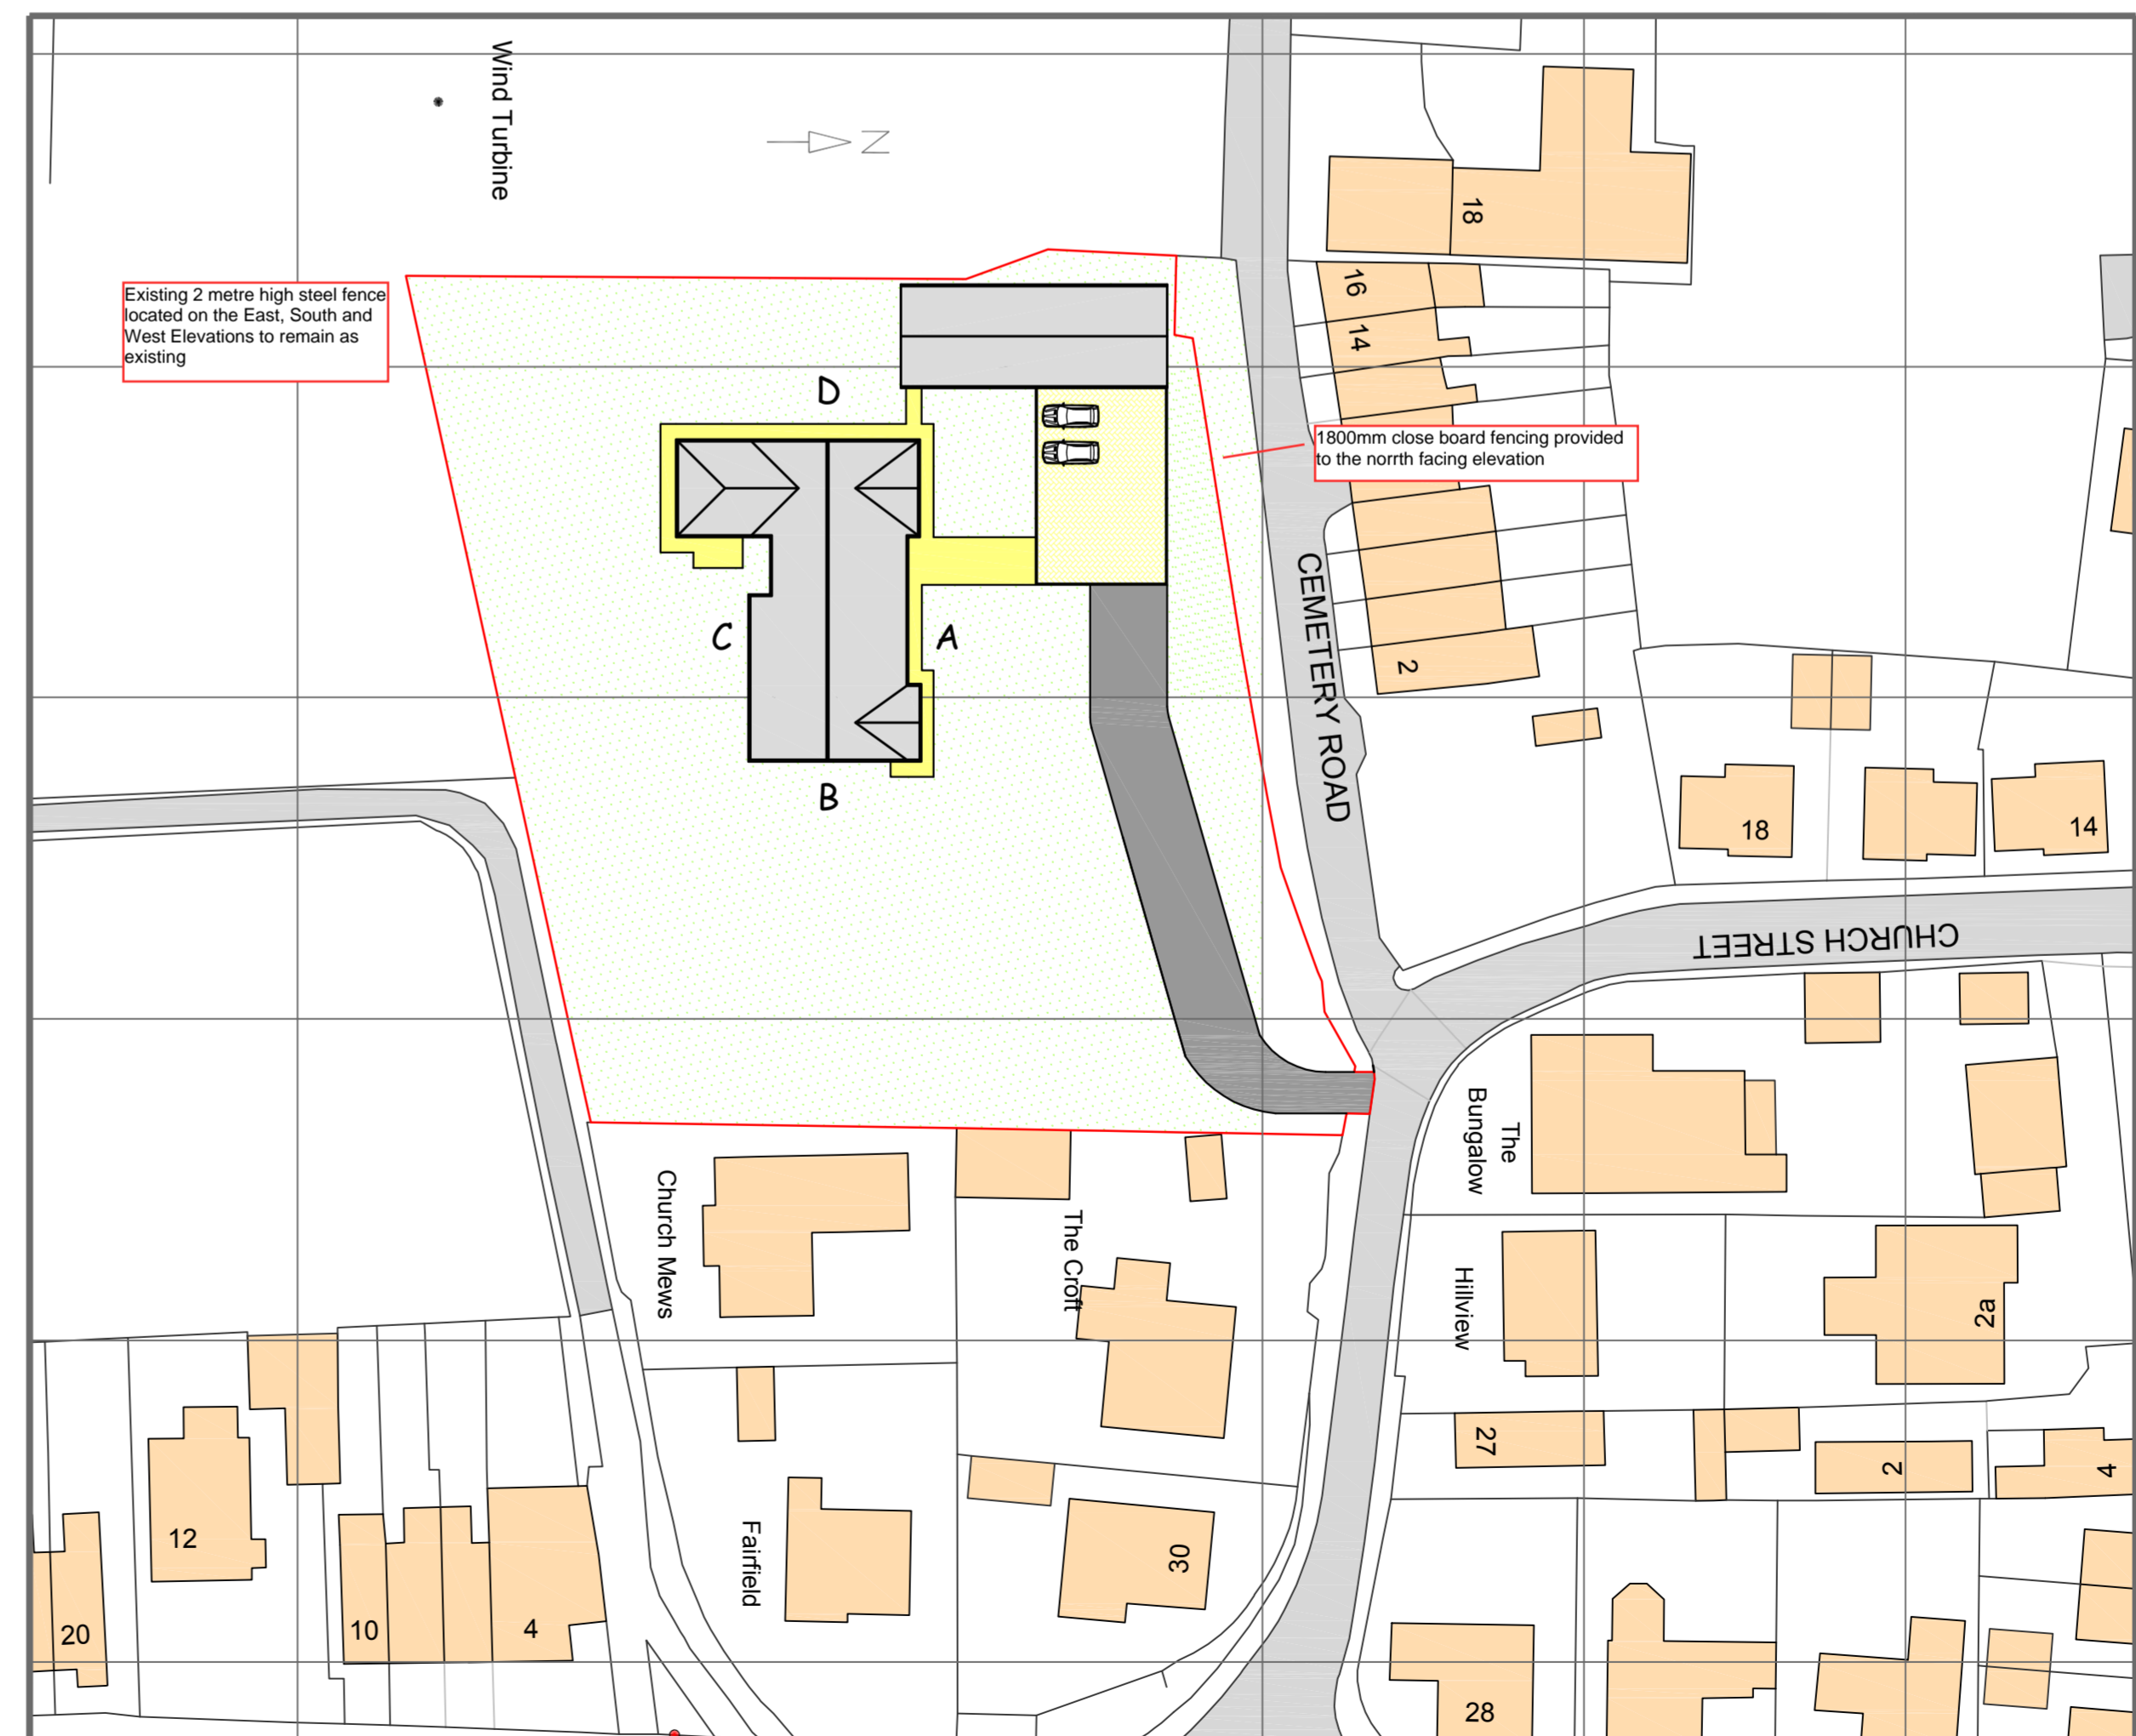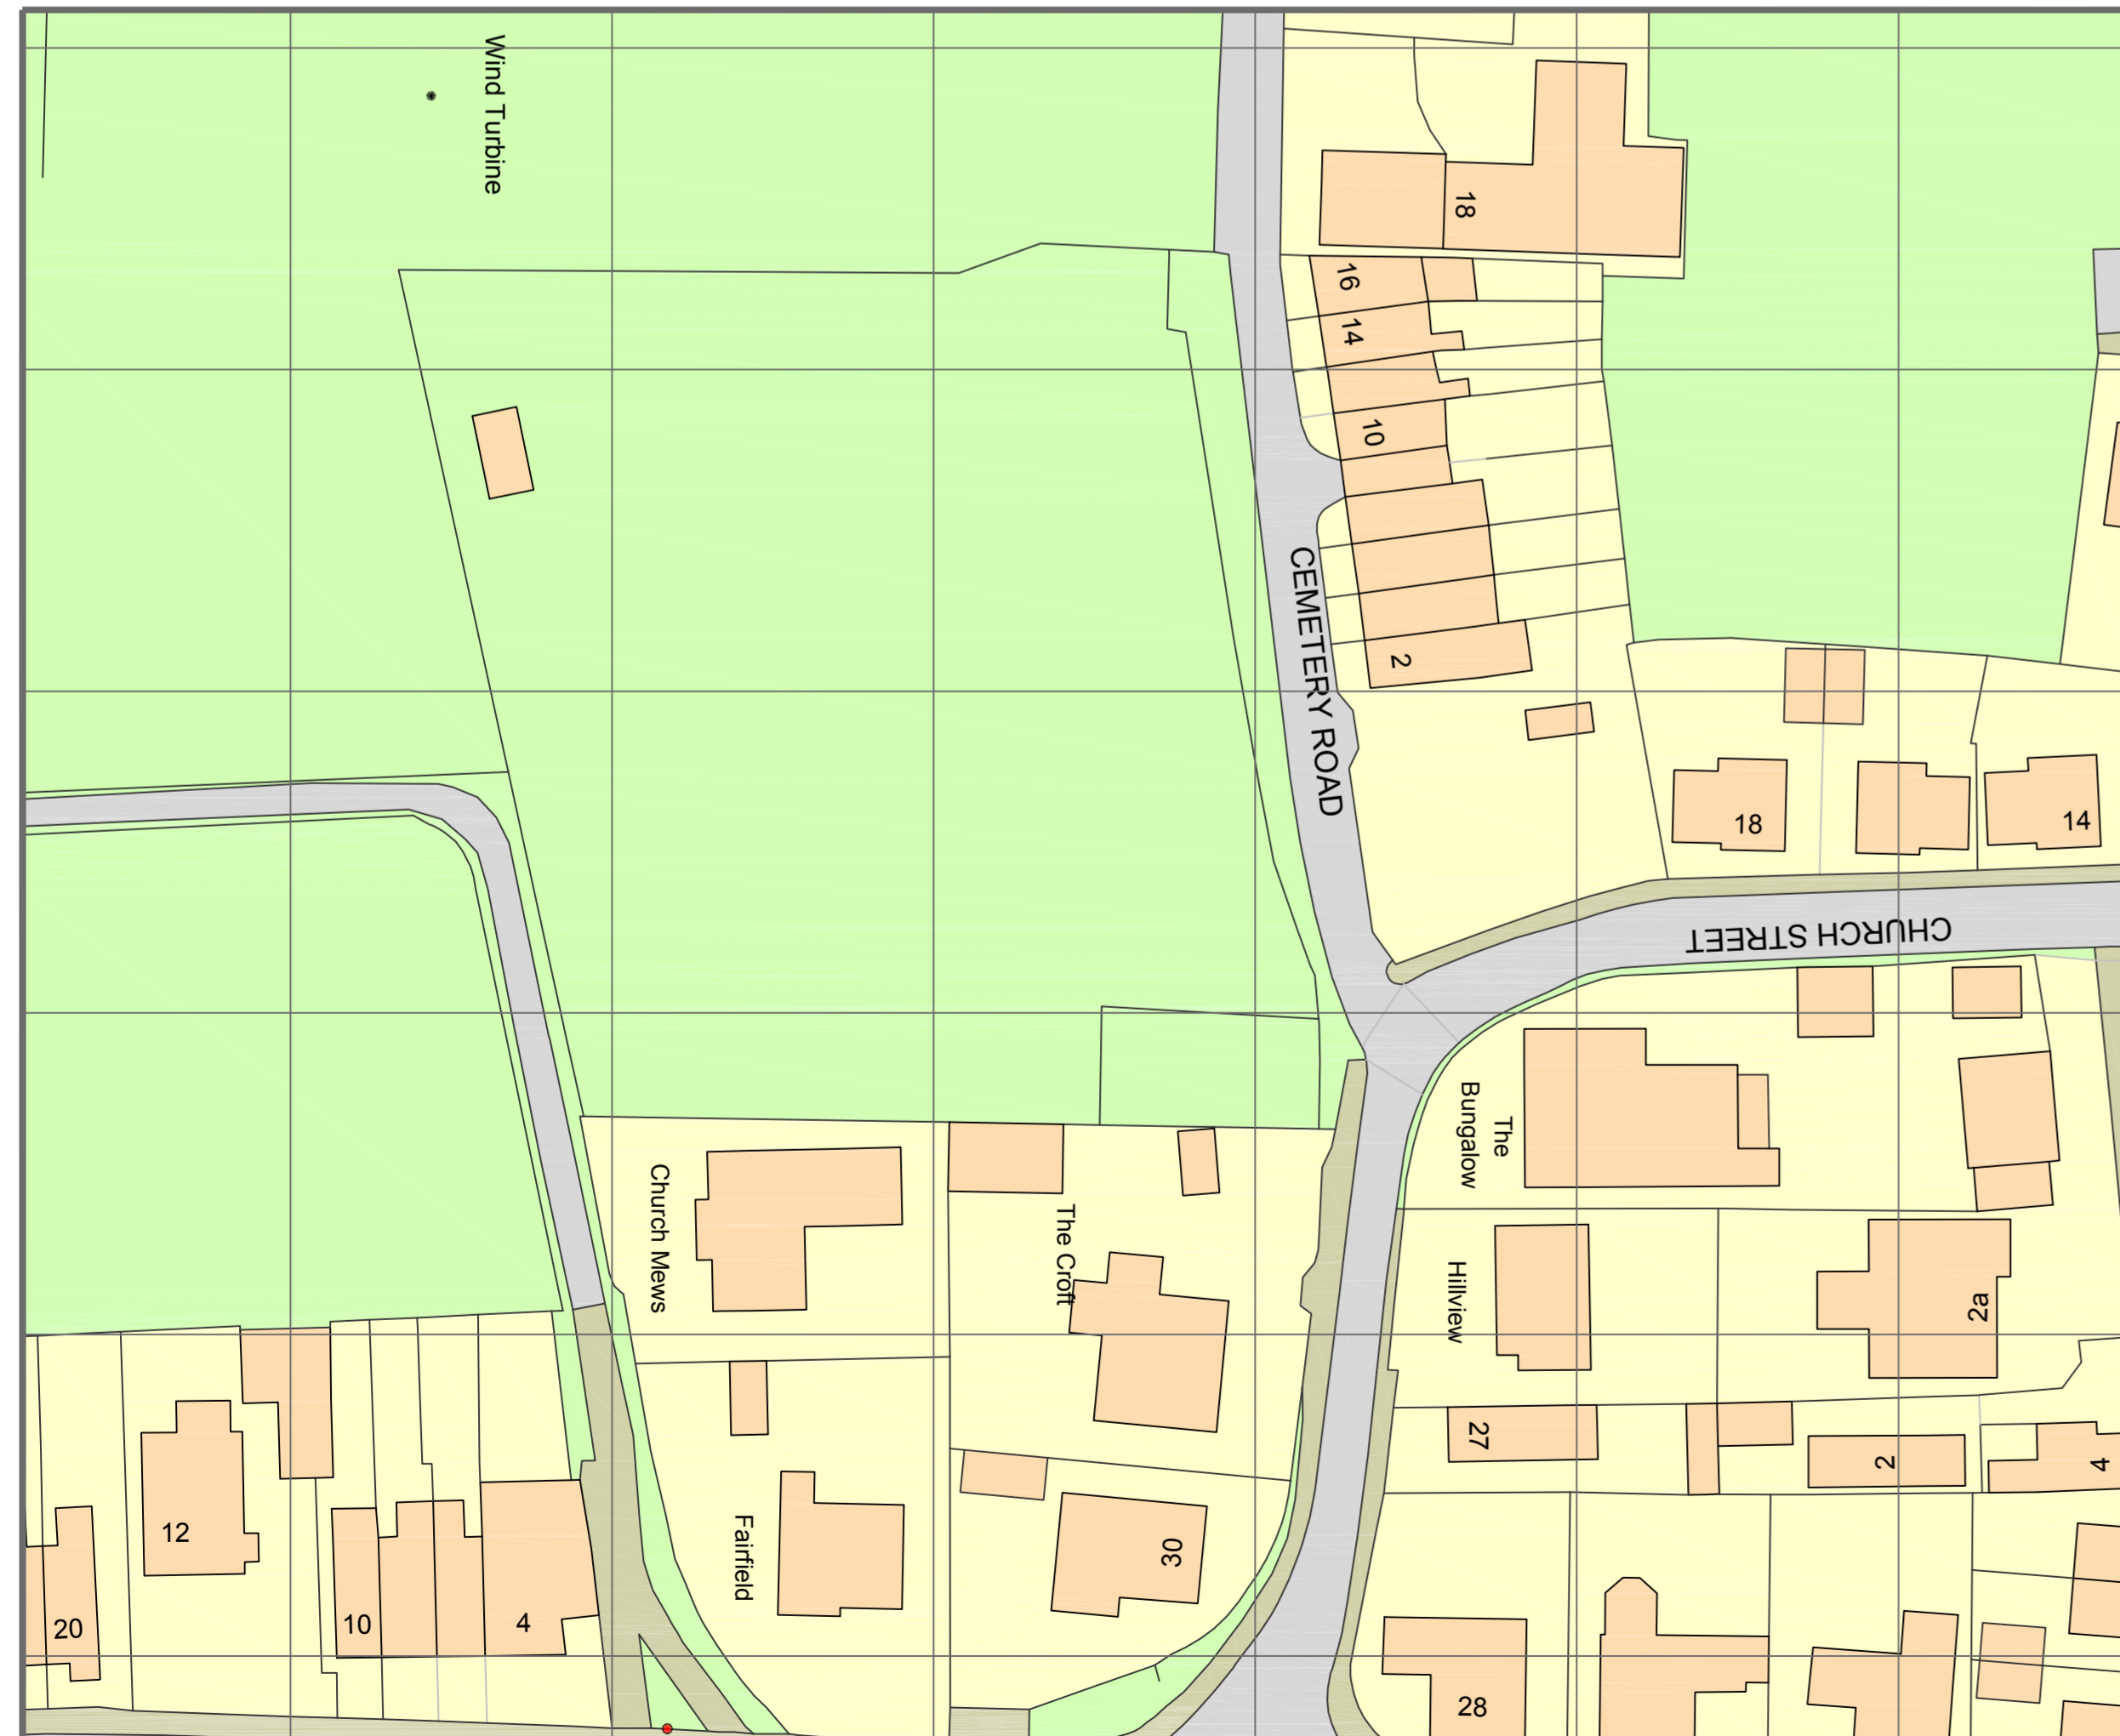


General Notes

1. All external materials bricks / roof tiles are to match existing and be submitted to the local authority planning dept prior to commencement of the development.
2. Dimensions are not to be taken or scaled from the drawing and must be checked on site by the clients builder.
3. "Any building work which is subject to the requirements imposed by Schedule 1 to the Building Regulations should, in accordance with regulation 7, be carried out with proper materials and in a workmanlike manner."
4. Plans are for planning approval / building regulations only and must not be copied or reproduced without the consent of the designer.

Details

Print @ A1
 Elevations: 1/100
 Site Plans: 1/500
 Issue No: 3 - Submission
 Re Drawn : 05/12/2019

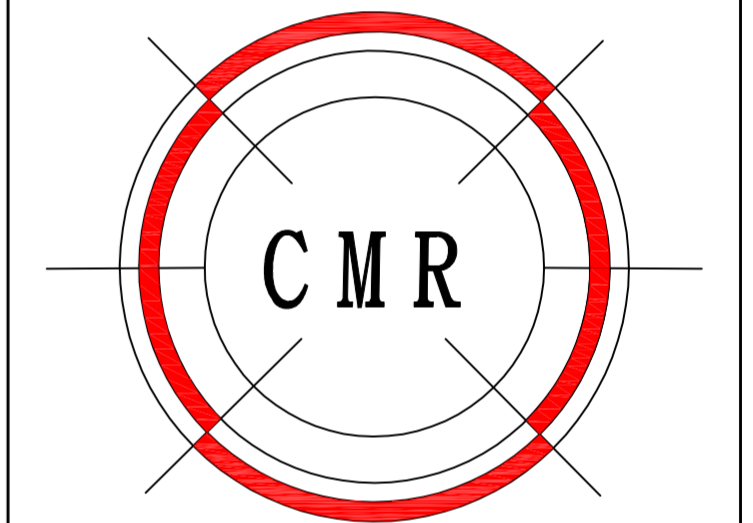

CMR Planning and Building Regulations Consultants

Mark Colin Russell Bsc (Hons) CM, MCIQB (No: 1494482)
 Email: MarcusTandy12345@gmail.com

Client

Graham Asquith
 Cemetery Road
 Bolton Upon Dearne

Project

New Build Detached
 Bungalow and Garage