


All dimensions to be checked on site prior to work commencing on site. Any discrepancies must be reported to MR+P
 All dimensions to be checked on site prior to work commencing as this property has not been surveyed by MR+P. Any discrepancies must be reported to MR+P



SIDE ELEVATION AS EXISTING



FRONT ELEVATION AS EXISTING

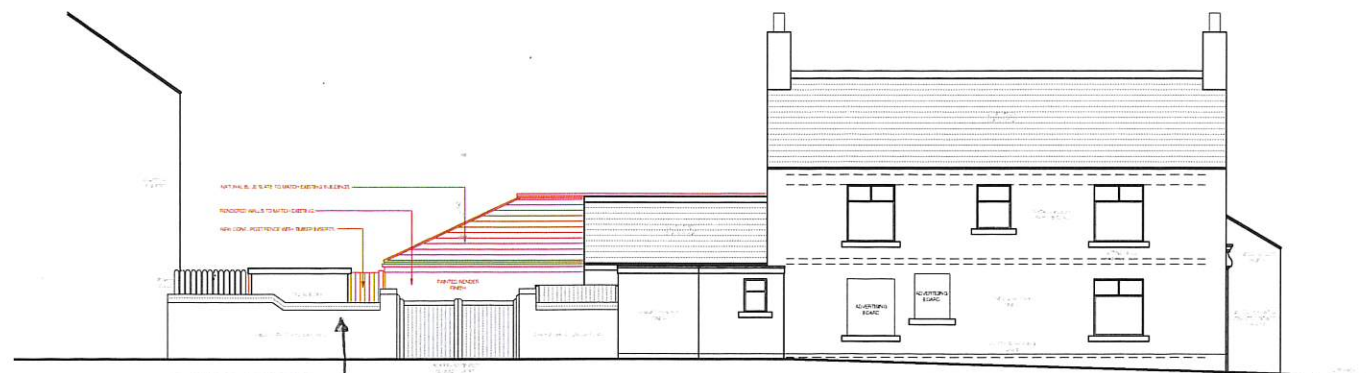

SIDE ELEVATION AS PROPOSED

LOW ROOM BEHIND REMOVED



FRONT ELEVATION AS PROPOSED



SIDE ELEVATION AS EXISTING



REAR ELEVATION AS EXISTING




SIDE ELEVATION AS PROPOSED

1800mm High Acoustic Fence



REAR ELEVATION AS PROPOSED

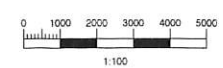

Rev. A: 16.05.20 Acoustic Fence Added

MR+P
ARCHITECTS

MELLING RIDGEWAY + PARTNERS LTD
 CHARTER HOUSE MOORE STREET
 SHEFFIELD S3 7UR
 t: (0114) 2723321
 f: (0114) 2727395
 e: info@mrp-architects.co.uk

PROJECT
 THE MILTON ARMS
 ARMROYD LANE, ELSECAR
 BARNSELY, S74 8ES

TITLE
 EXISTING AND PROPOSED ELEVATIONS

DRAWING STATUS
 PLANNING

DRAWN BY: DJL
 DATE: FEBRUARY 2020
 SCALE: 1:100@A1
 DRAWING NO: 5974-405A