



PLANS AS EXISTING

Scale 1 to 100 @A3

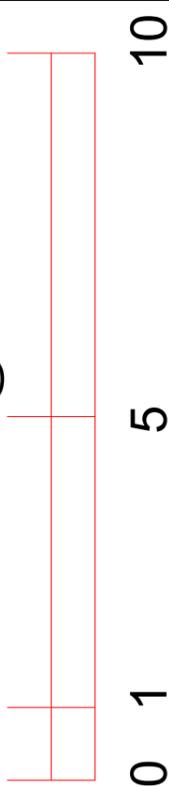


nw elevation from Hunters Rise

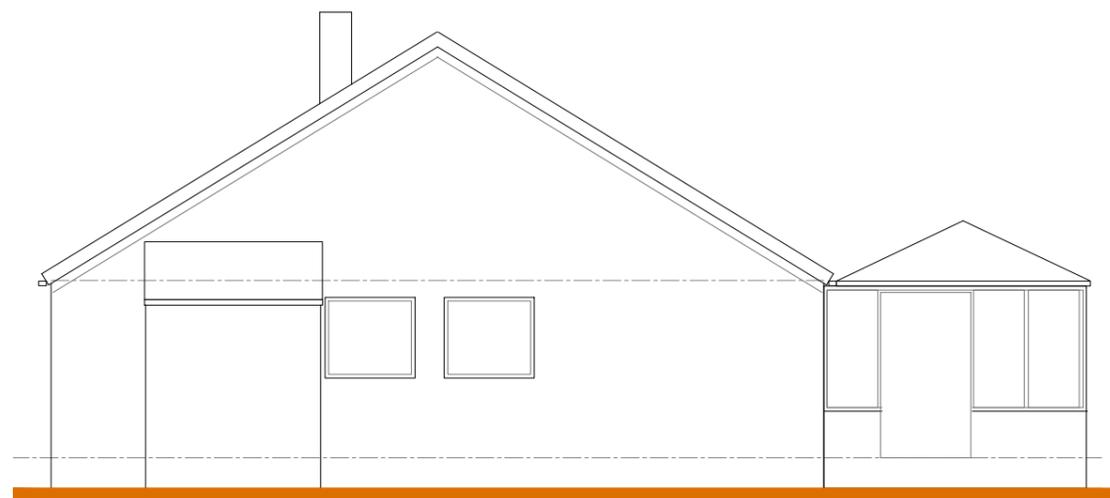


sw elevation from No 29



se elevation from rear

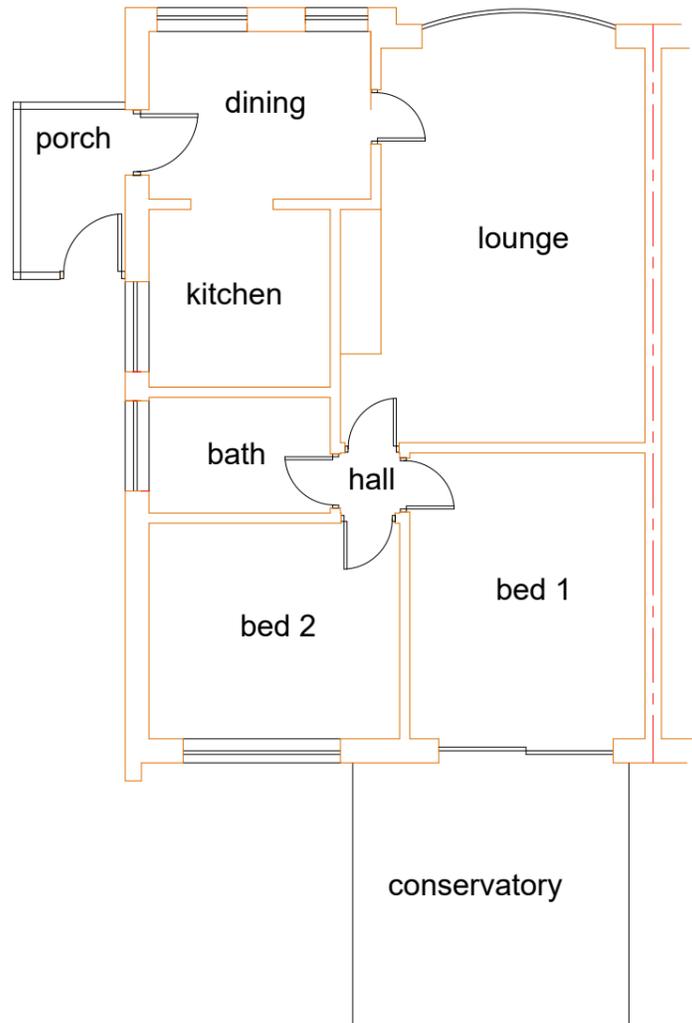


ground floor plan

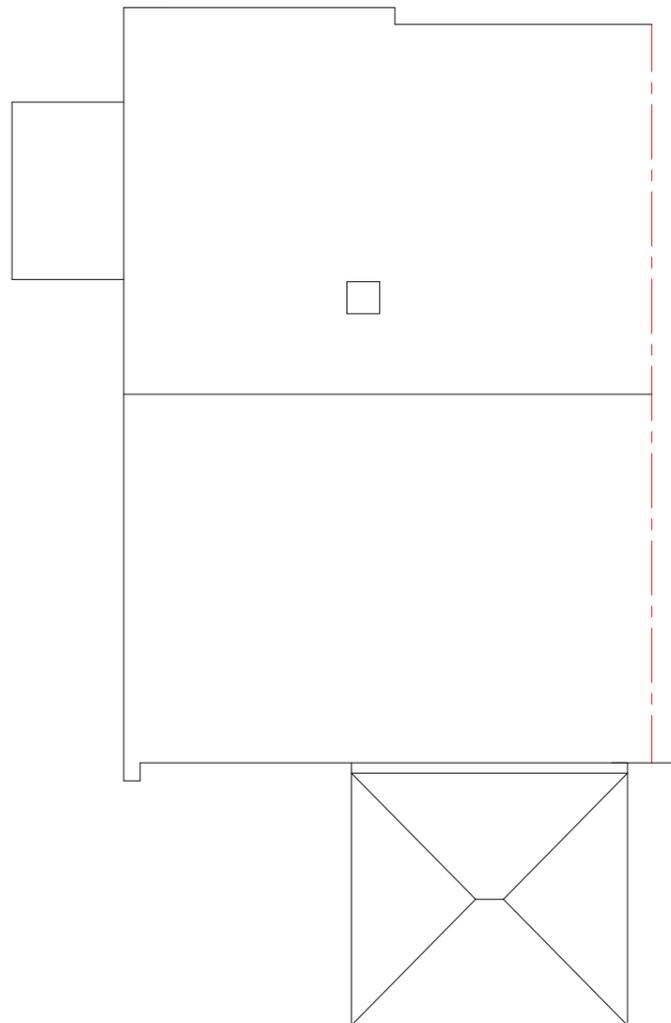

roof plan



location plan 1:1250

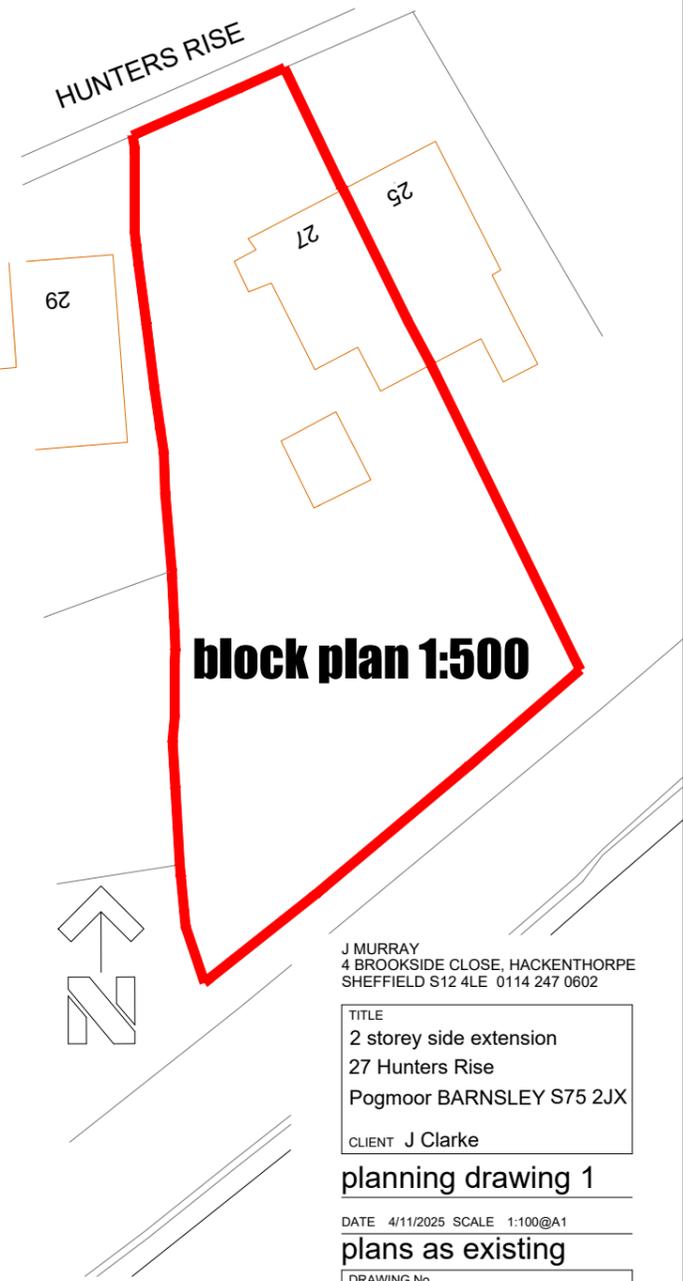

block plan 1:500

J MURRAY
4 BROOKSIDE CLOSE, HACKENTHORPE
SHEFFIELD S12 4LE 0114 247 0602

TITLE
2 storey side extension
27 Hunters Rise
Pogmoor BARNSELY S75 2JX

CLIENT J Clarke

planning drawing 1

DATE 4/11/2025 SCALE 1:100@A1

plans as existing

DRAWING No.
c/25/P1

REVISION