




REAR ELEVATION

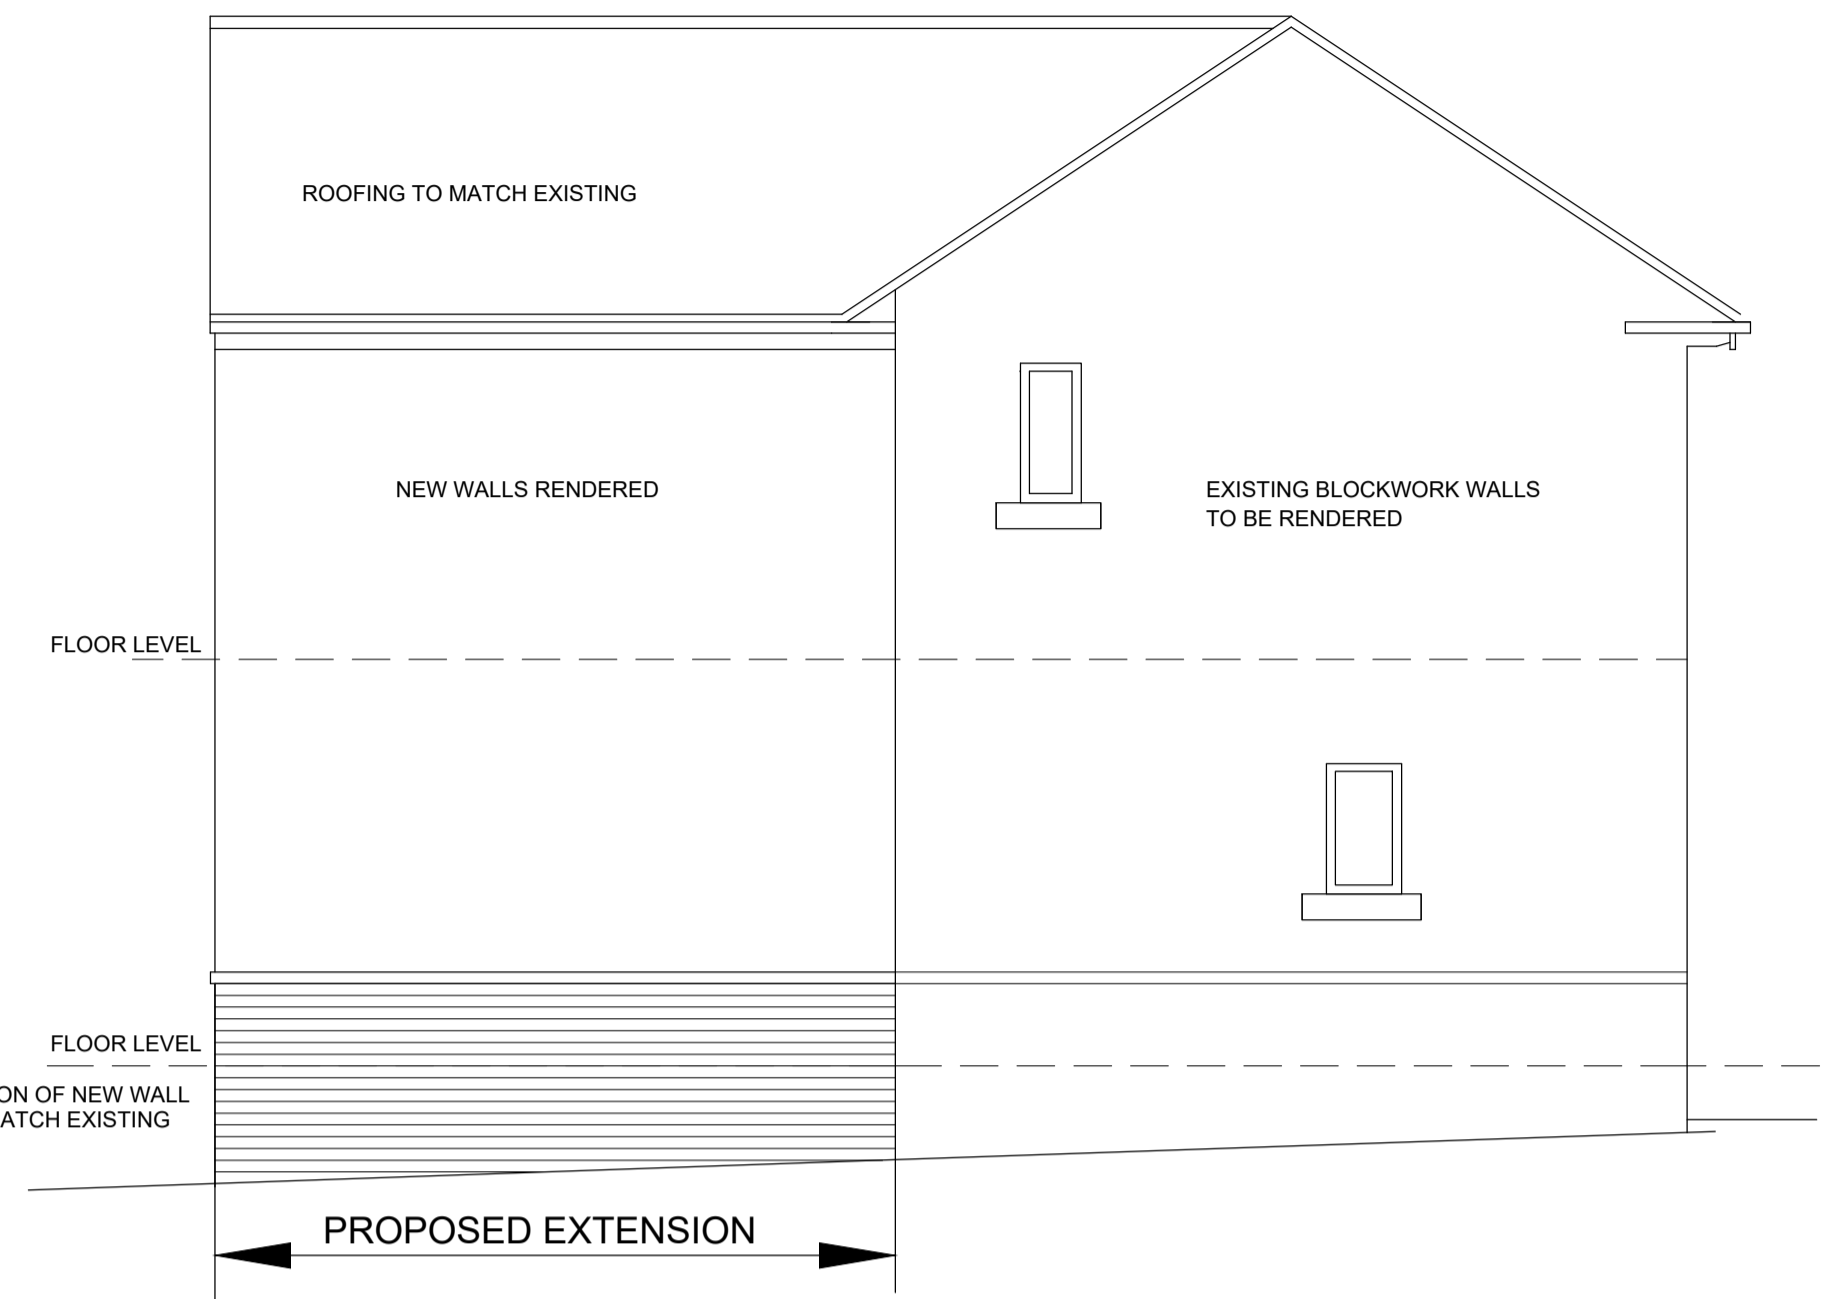


SIDE ELEVATION

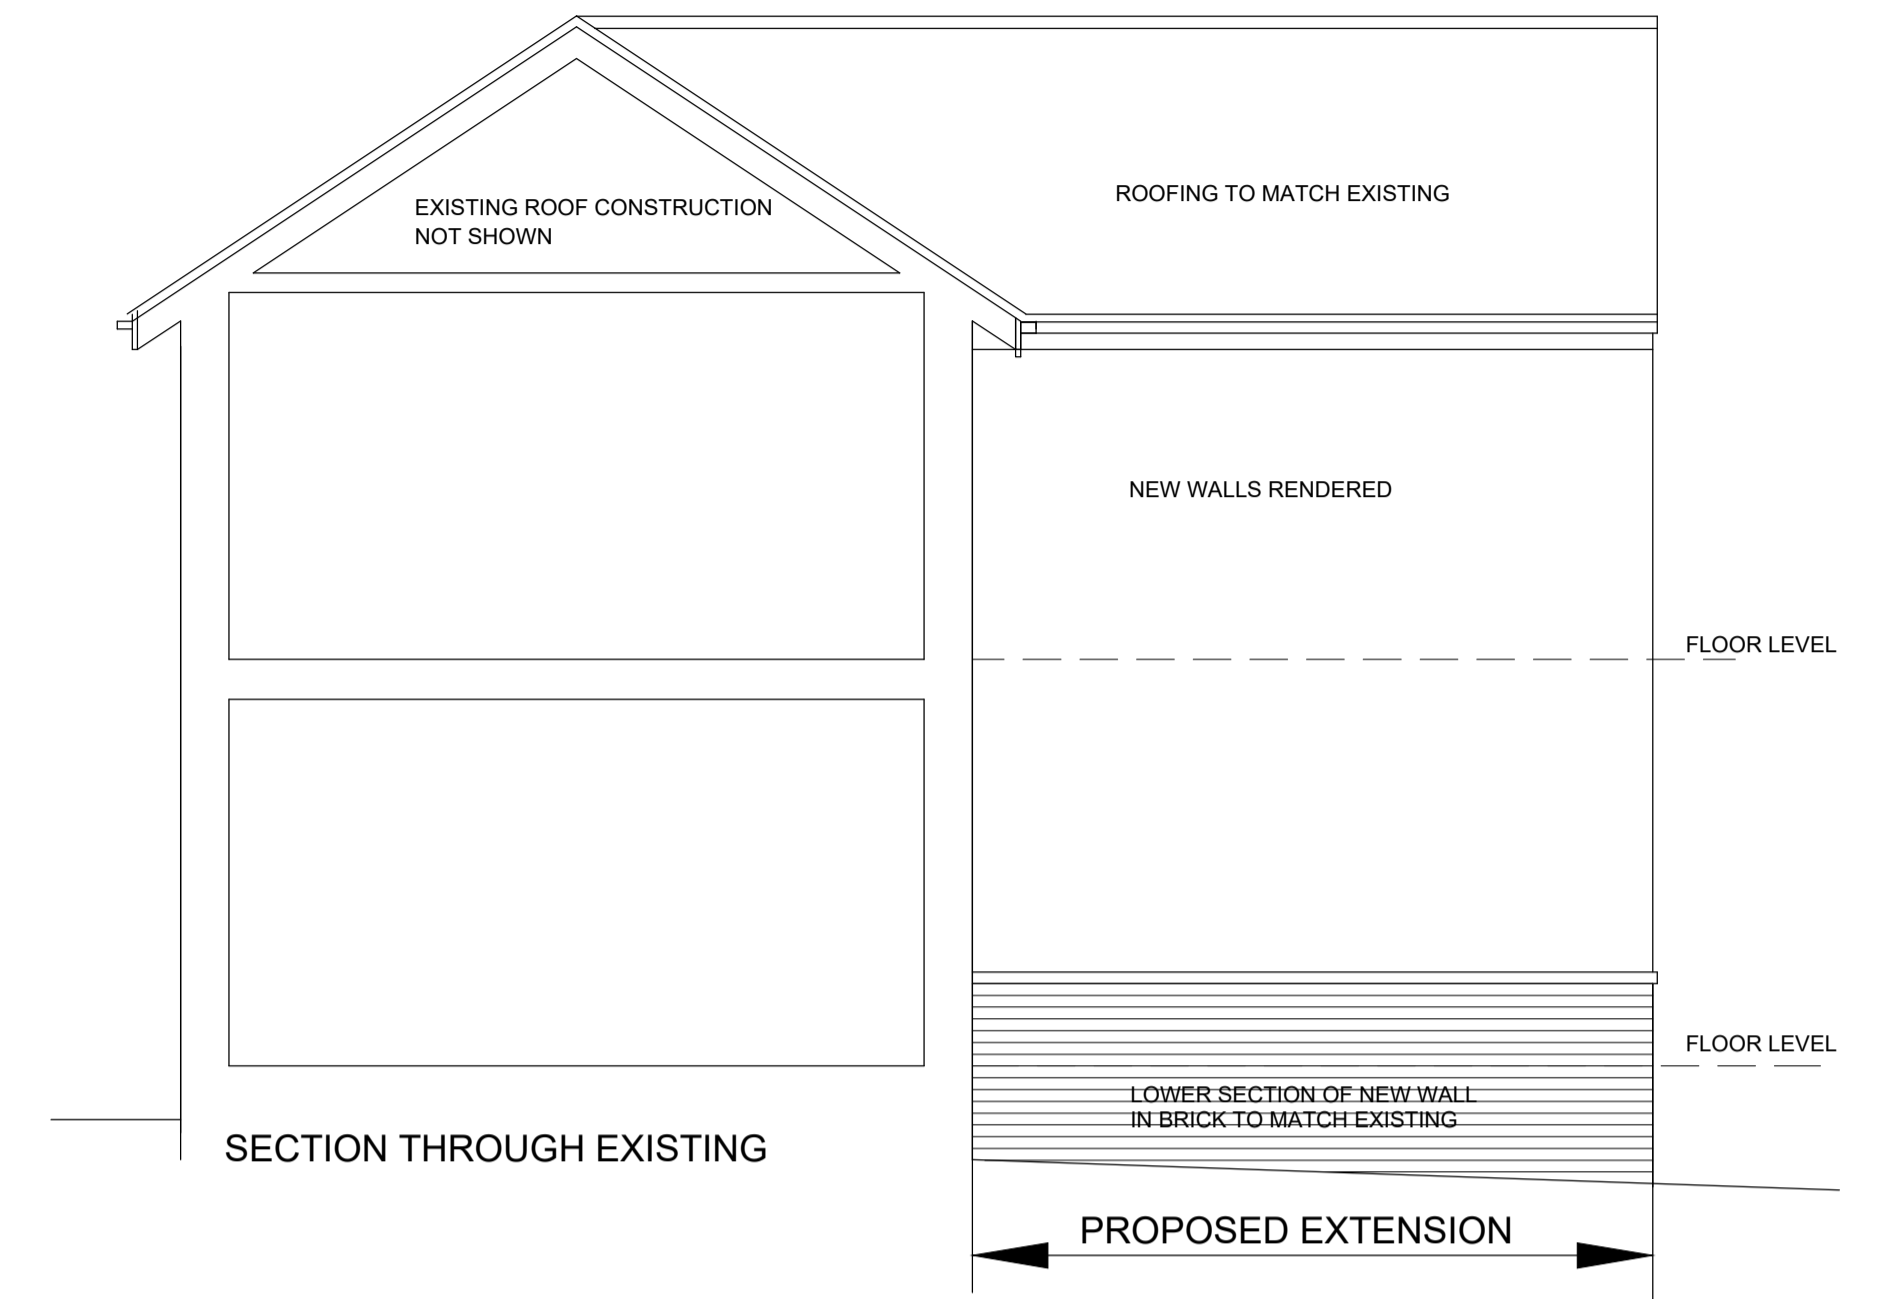



SIDE ELEVATION

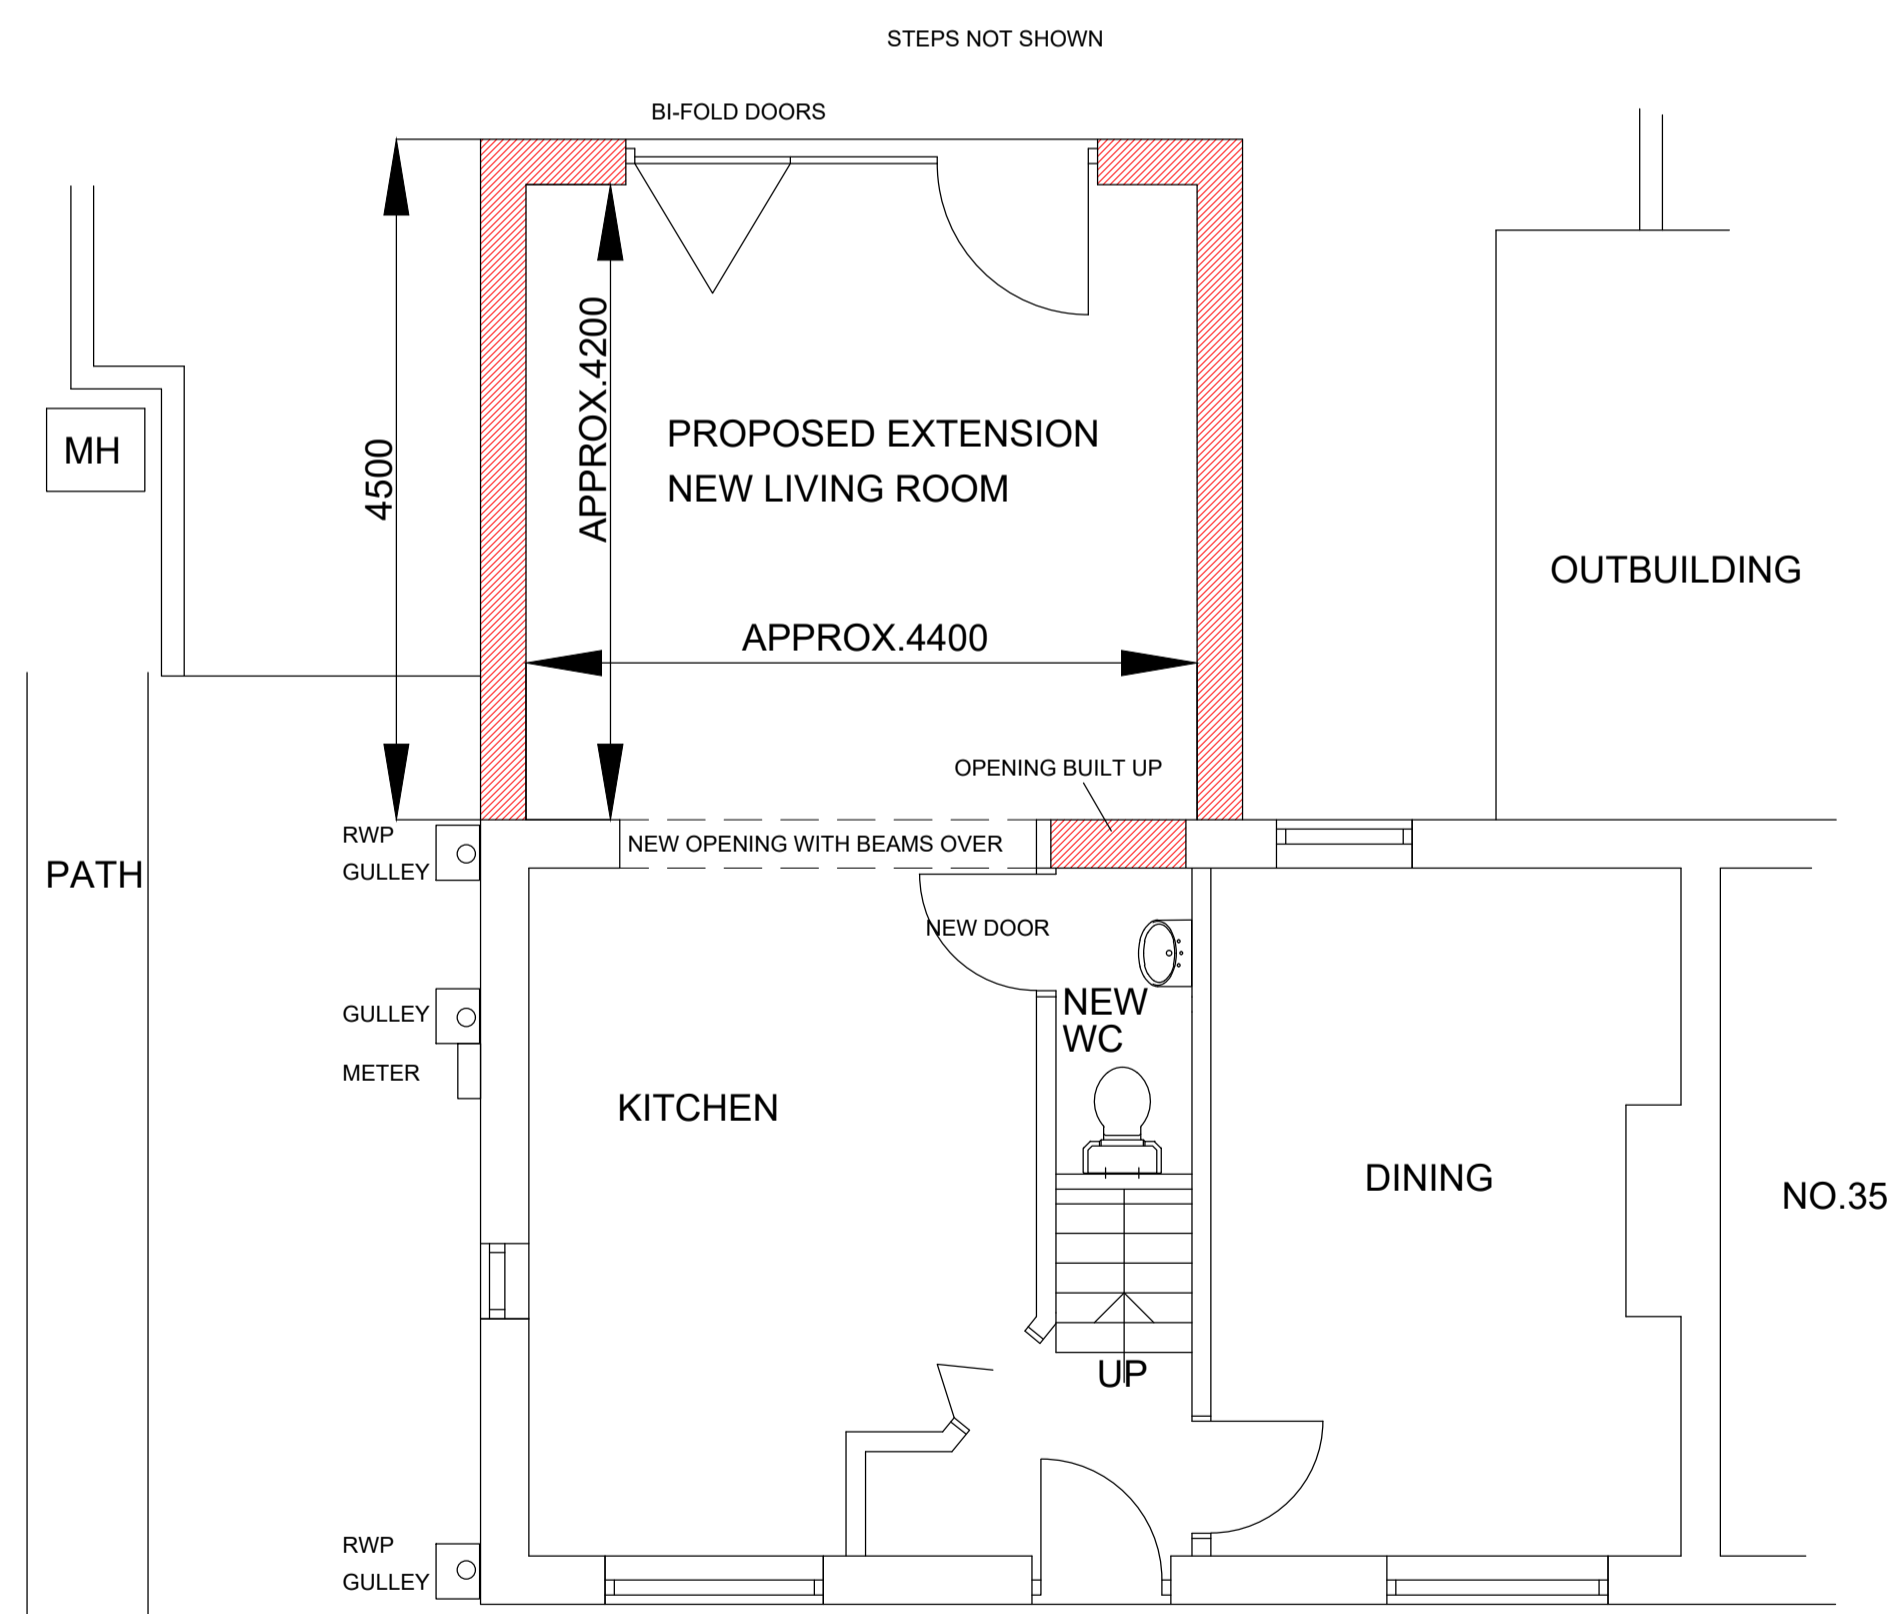

GROUND FLOOR PLAN
PARKING TO FRONTAGE

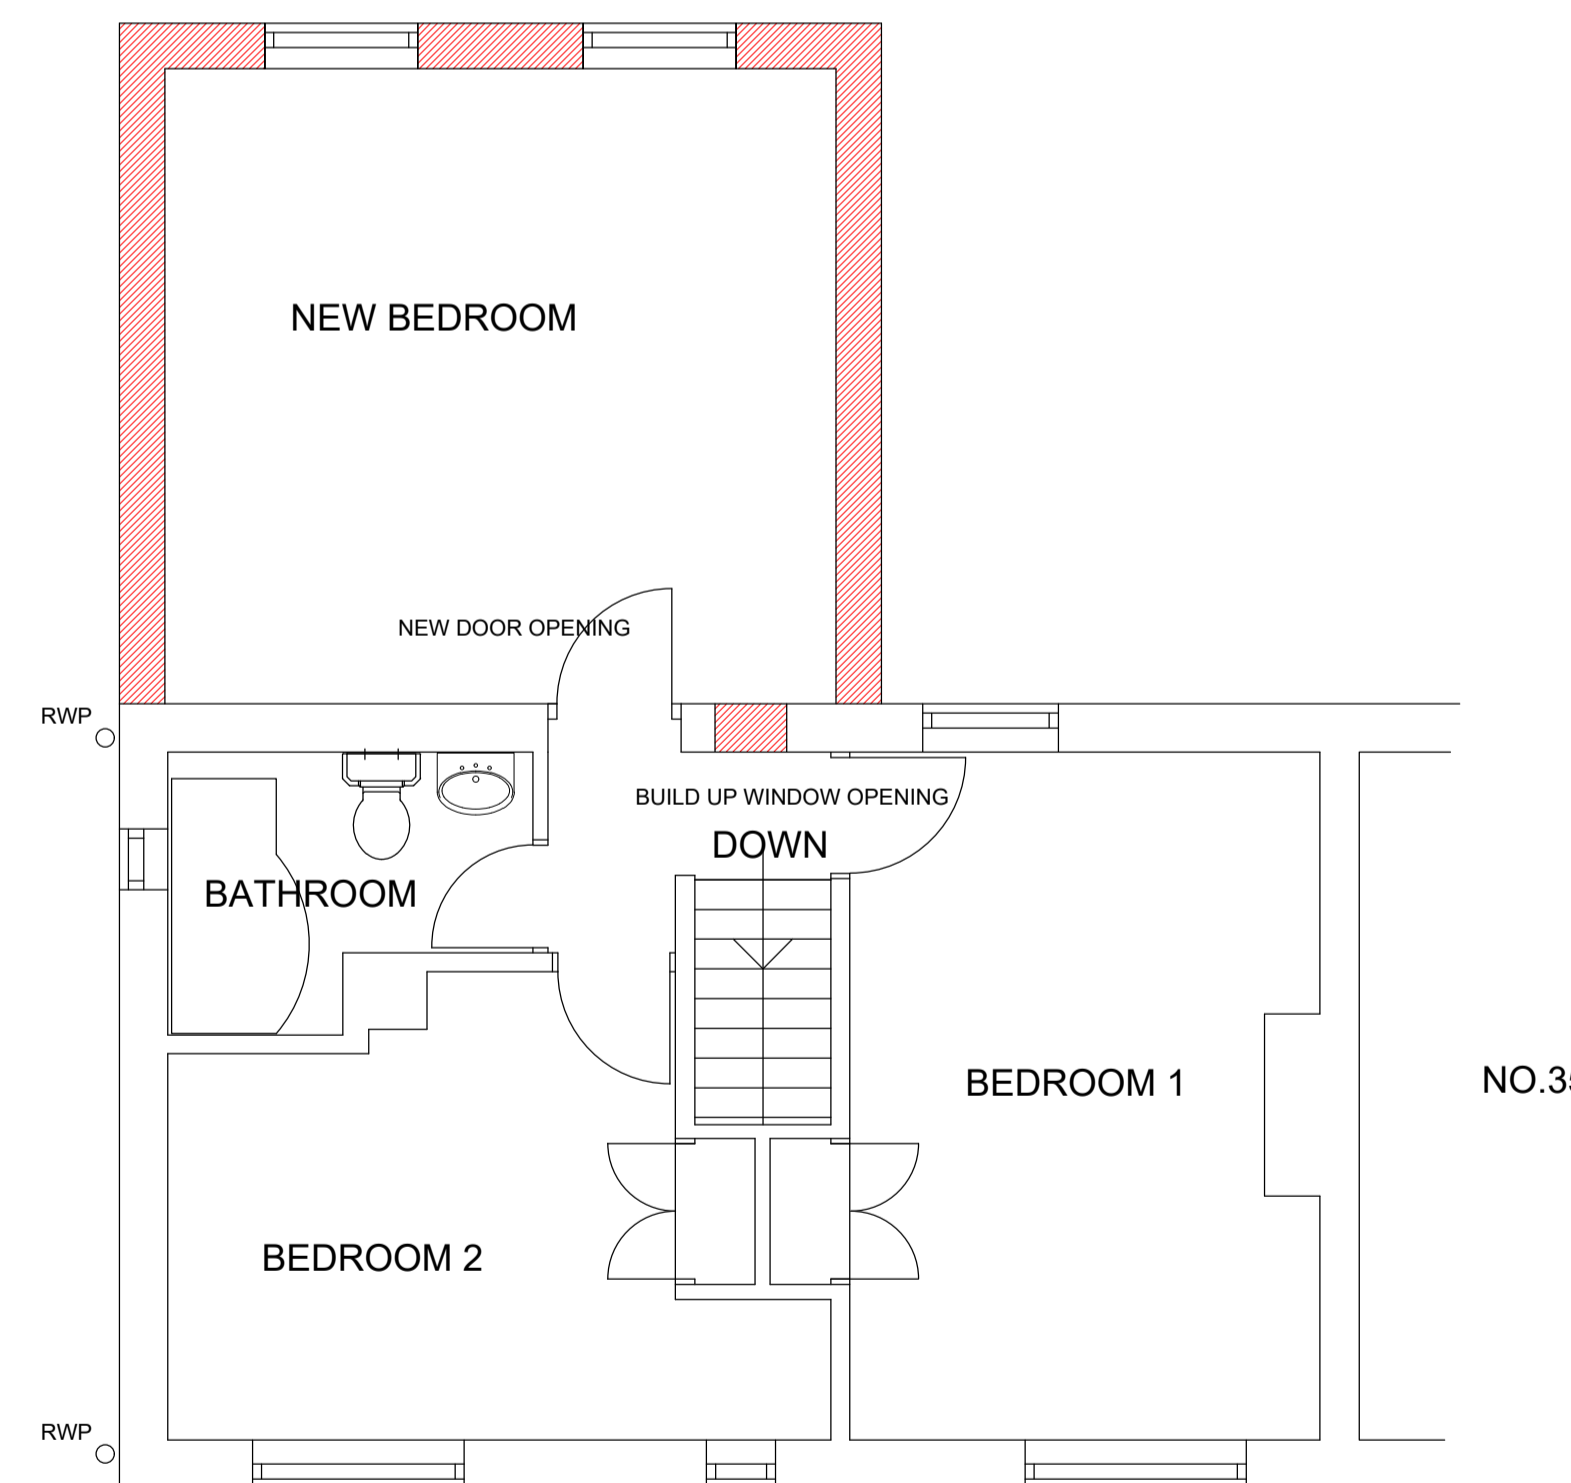

FIRST FLOOR PLAN

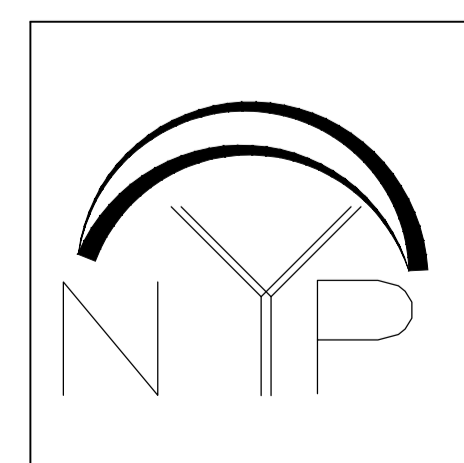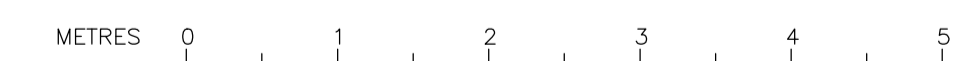

1. THIS DRAWING AND THE COPYRIGHTS AND PATENTS THEREIN ARE THE PROPERTY OF NYP ARCHITECTURAL SERVICES LLP REGISTERED IN ENGLAND AND WALES NO. 4631338 AND MAY BE USED OR REPRODUCED ONLY UNDER CONTRACT.
 2. CONTRACTORS AND SUB-CONTRACTORS MUST CHECK AND AGREE ALL DIMENSIONS BEFORE PREPARING SHOP DRAWINGS OR COMMENCING WORK ON SITE.
 3. CONTRACTORS ARE RESPONSIBLE FOR INFORMING THE DESIGNER OF ANY DISCREPANCY DISCOVERED ON THIS DRAWING OR BETWEEN THIS DRAWING AND ANY OTHER RELATED DOCUMENT ISSUED UNDER THE STANDARD FORM OF CONTRACT IN RESPECT OF THE WORK.
 4. WRITTEN DIMENSIONS ONLY ARE TO BE USED FROM THIS DRAWING. IF IN ANY DOUBT ASK FOR CLARIFICATION.

Notes.

Revisions.			Revisions.		
Date	Suffix	Description	Date	Suffix	Description

NYP ARCHITECTURAL SERVICES
 The Grove, High Street, Dodworth, Barnsley, S75 3RQ. Tel: 01226 200989. E-mail: scott@nypas.co.uk / stephen@nypas.co.uk

Project.	33 HACKINGS AVENUE CUBLEY PENISTONE S36 6BN	Client.	
Drawing Title.	PLANS AND ELEVATIONS AS PROPOSED	Date.	SEPTEMBER 2017
Ref.	04-20	Scale.	1:50 @ A1
Dwg. No.	02	Rev.	A

SHEET SIZE: A1