




EXISTING FRONT ELEVATION

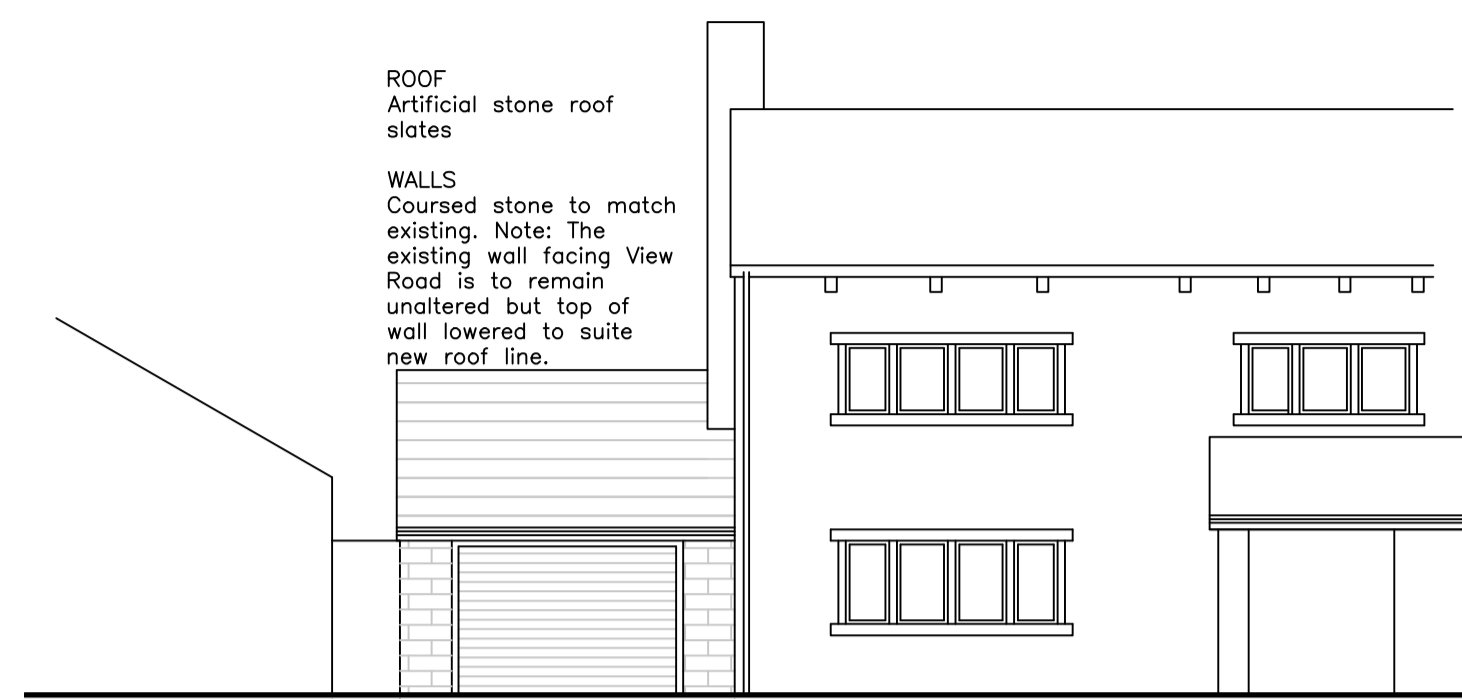


PROPOSED FRONT ELEVATION

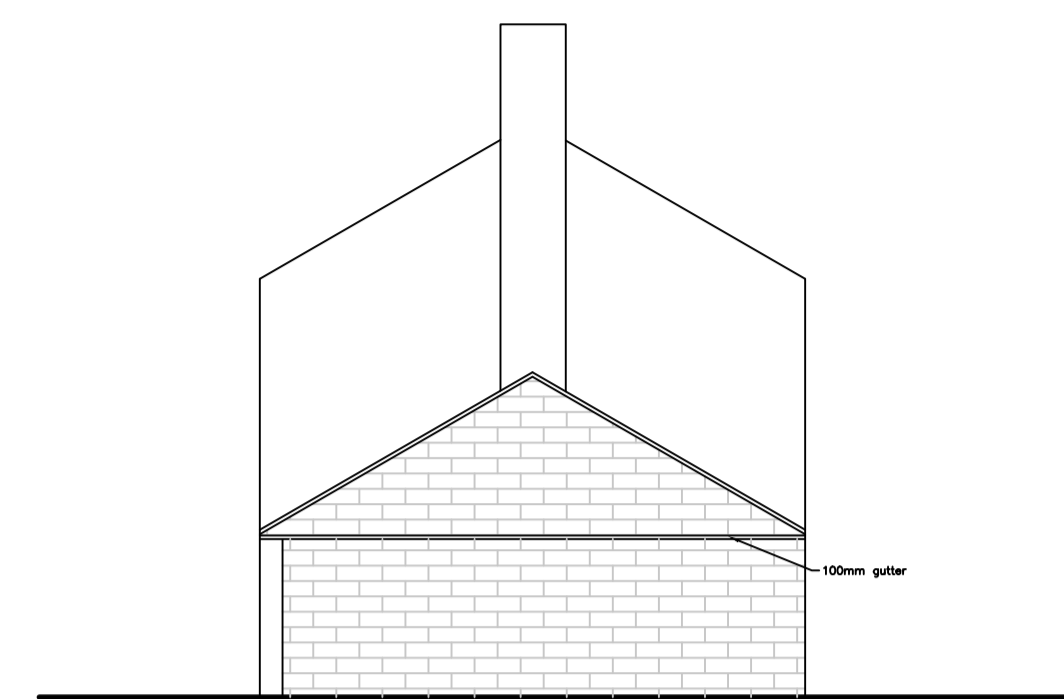


PROPOSED SIDE ELEVATION

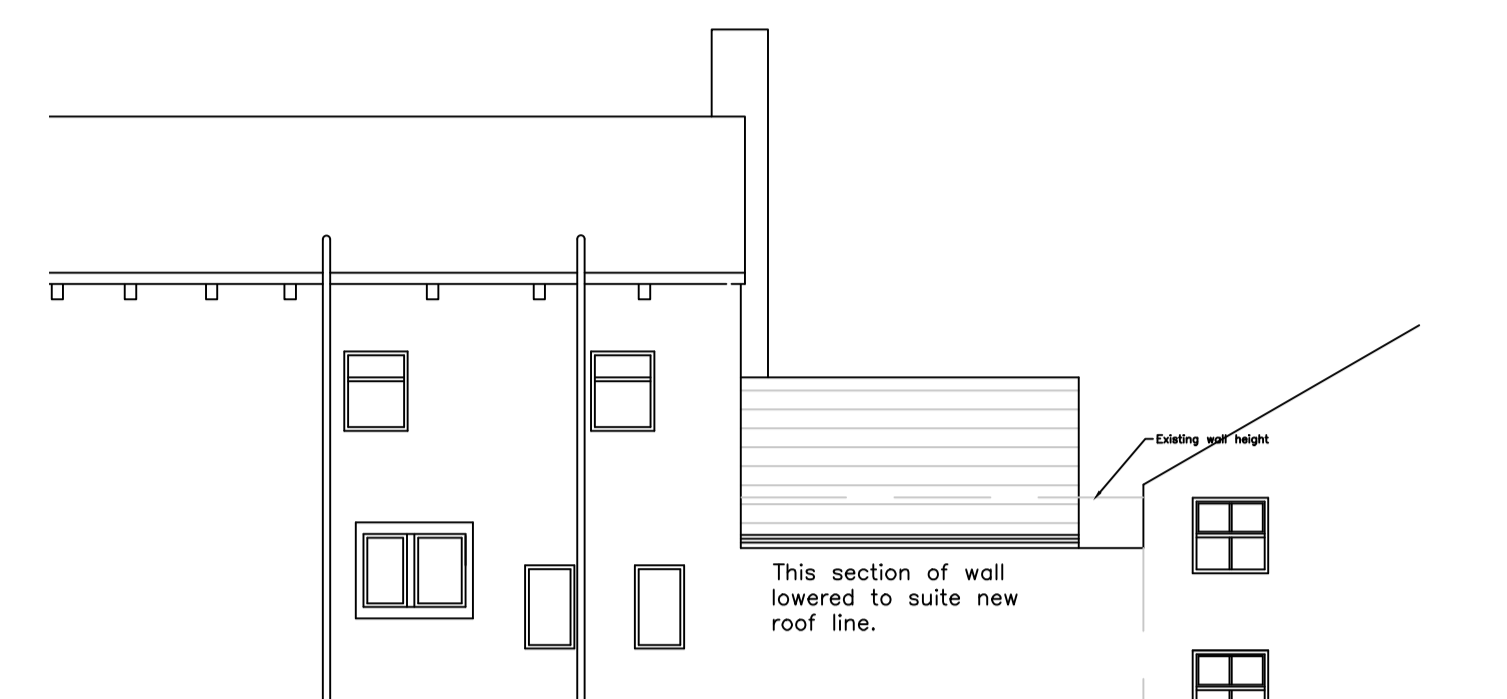

PROPOSED REAR ELEVATION

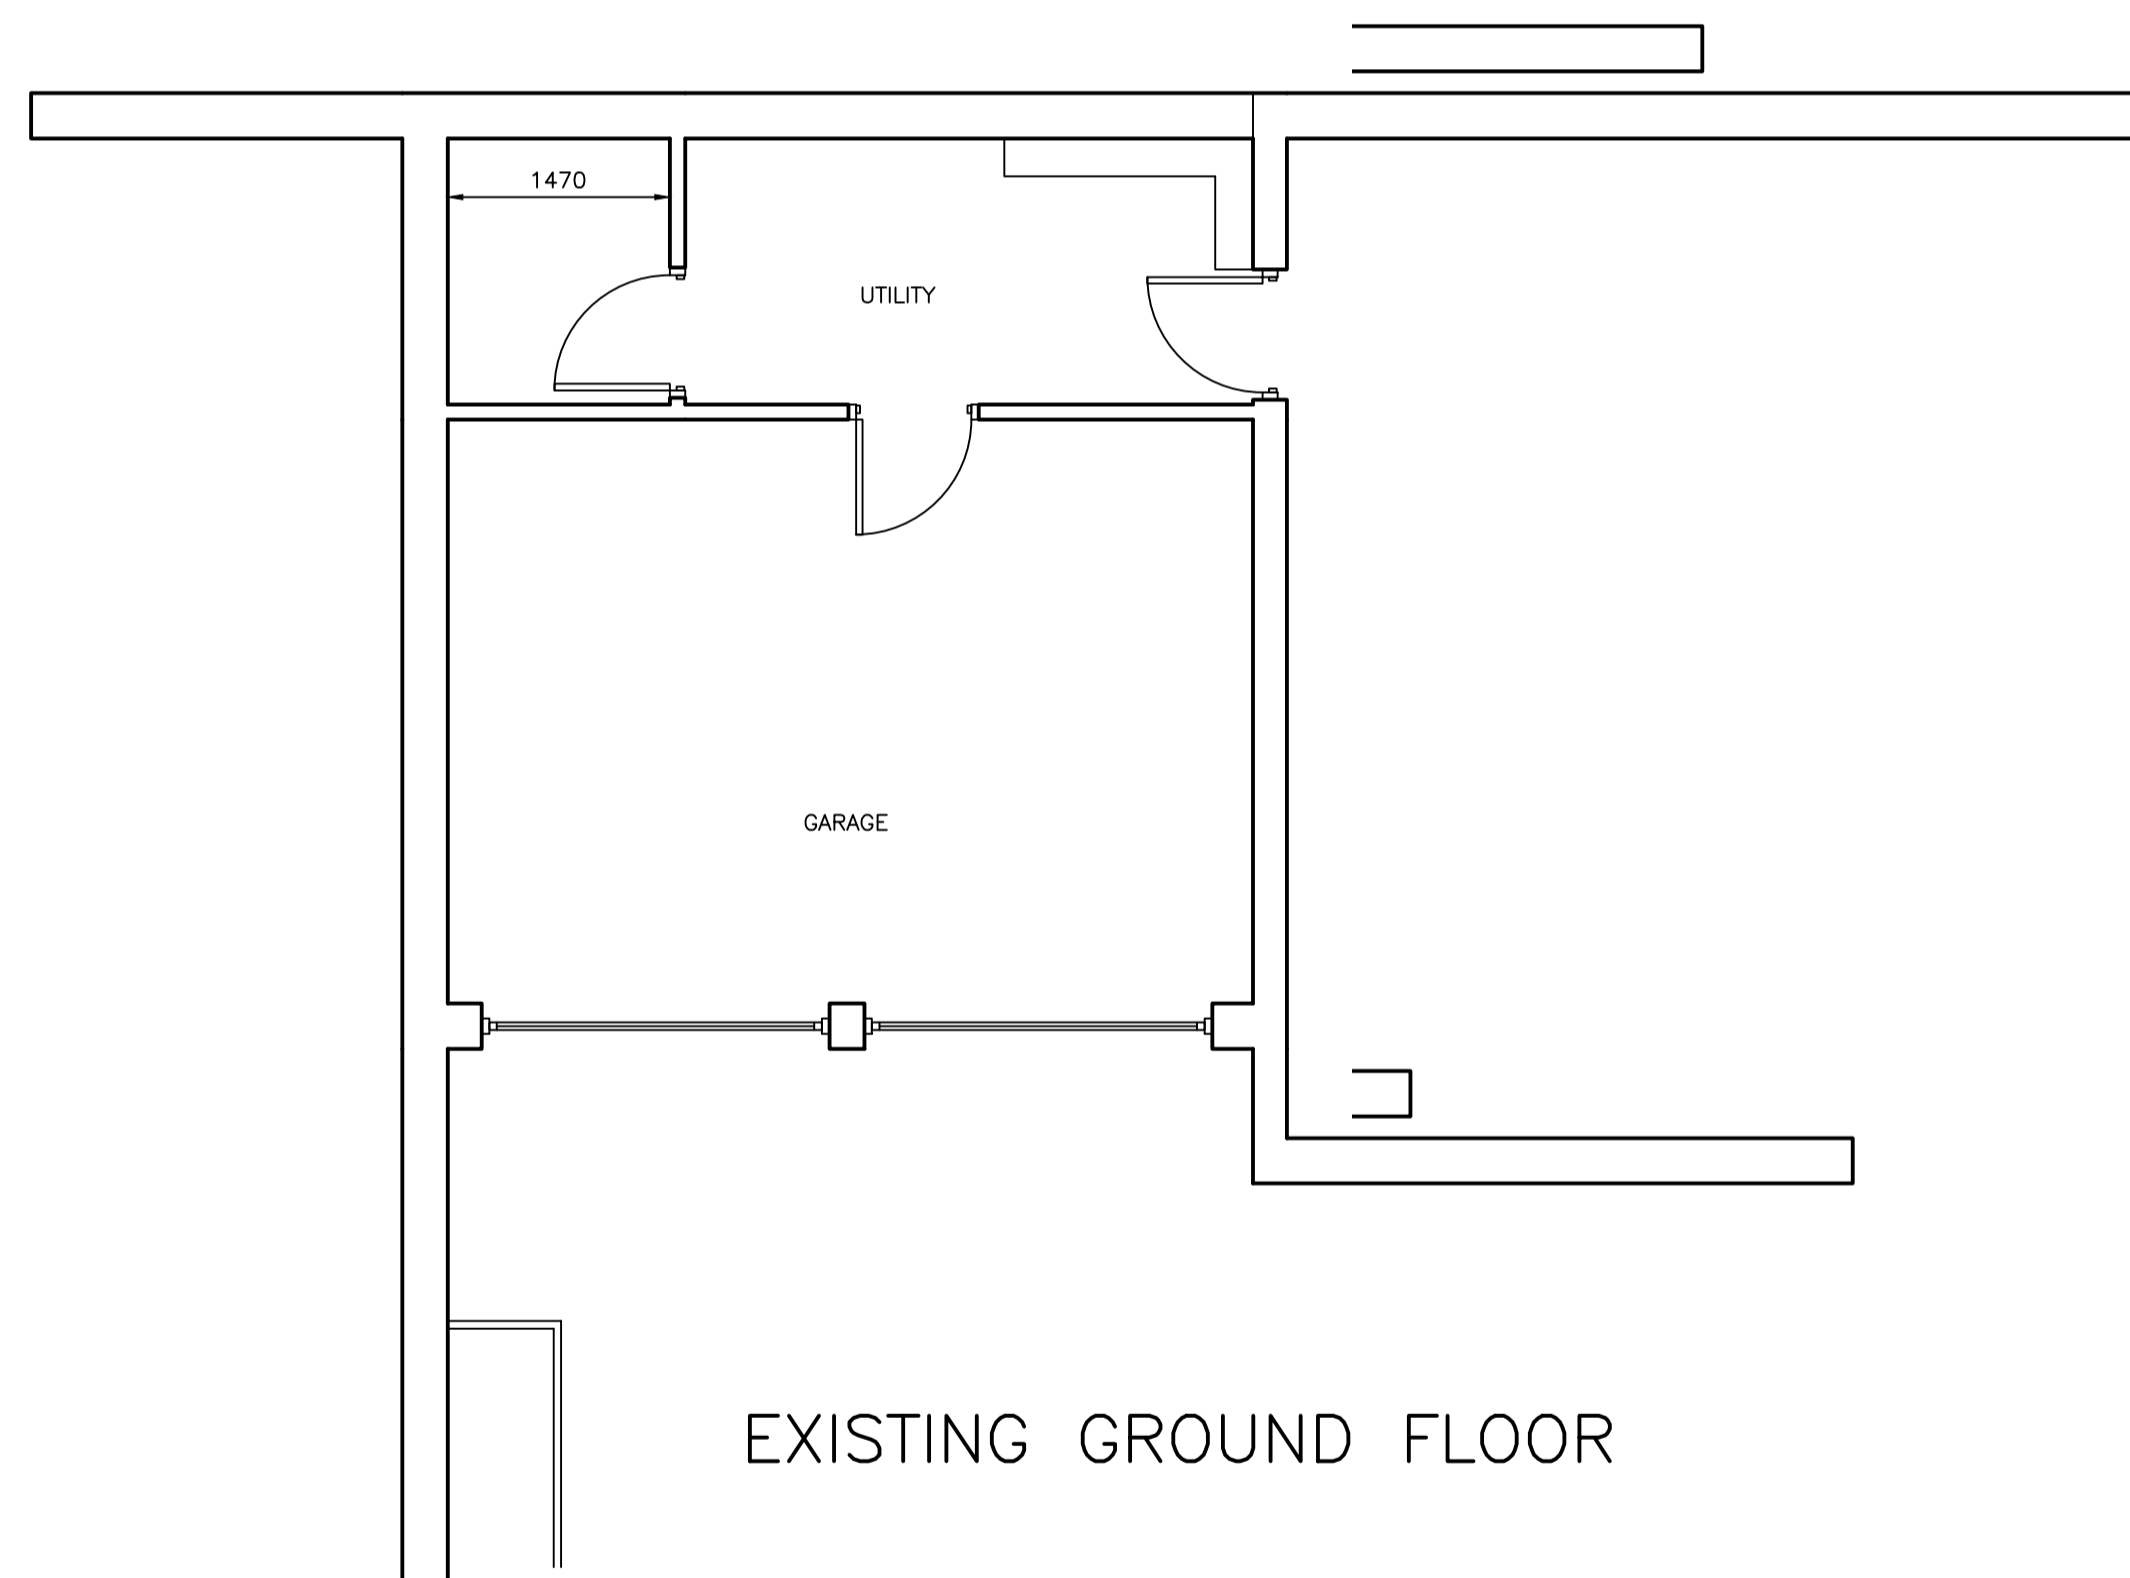

EXISTING GROUND FLOOR

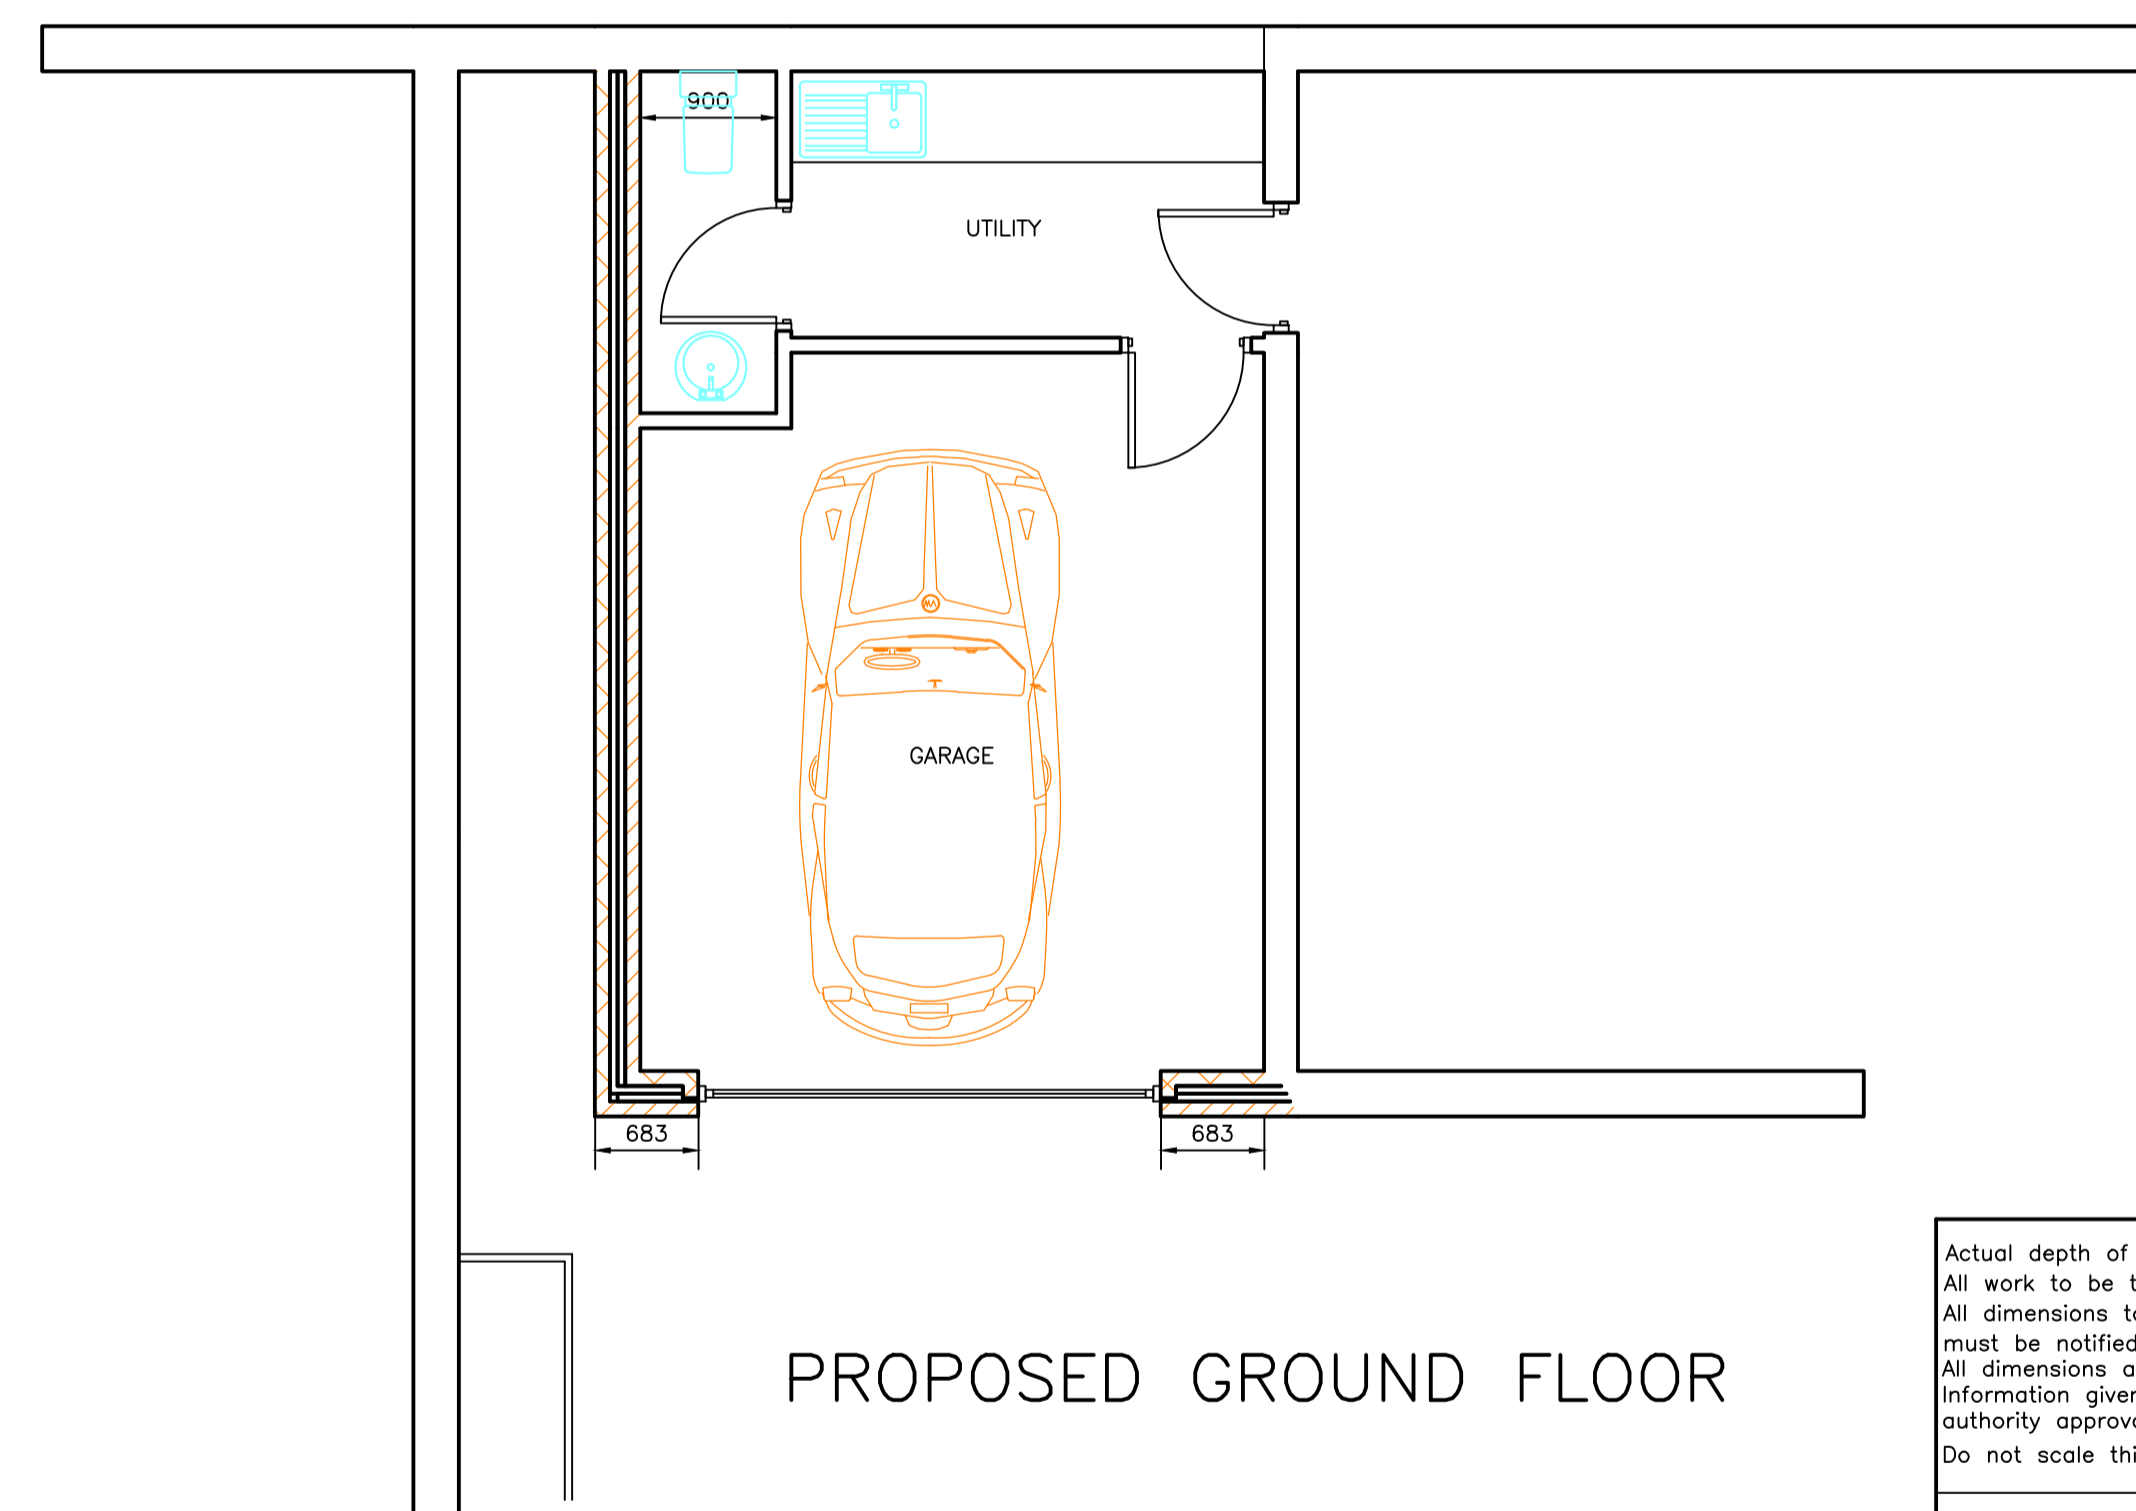

PROPOSED GROUND FLOOR

Actual depth of foundations to be determined on site.
 All work to be to the satisfaction of the local authority.
 All dimensions to be checked on site and any discrepancies must be notified immediately.
 All dimensions are in millimetres unless otherwise stated.
 Information given on this drawing is subject to local authority approval.
 Do not scale this drawing.

PROJECT MANAGEMENT services



CHARTERED BUILDING CONSULTANTS

4 HUDDERSFIELD ROAD, BARNSELY, SOUTH YORKSHIRE S70 2LT
 TELEPHONE (01226) 286276
 FAX (01226) 731265 E-mail: info@prmsdesign.co.uk

CLIENT
 MR & MRS J FRANKLAND

PROJECT
 PROPOSED GARAGE & UTILITY ROOM
 1 MATHEW GAP
 THURLSTONE

| FILE NAME | DWG.No | SCALE | DATE | DRAWN | REV. |
|-----------------|-----------|---------------|----------|-------|------|
| J.FRANKLAND.DWG | 2010/2286 | 1:100 1:50 | 22/03/10 | DE | |