



Existing Roof Plan (1:200)

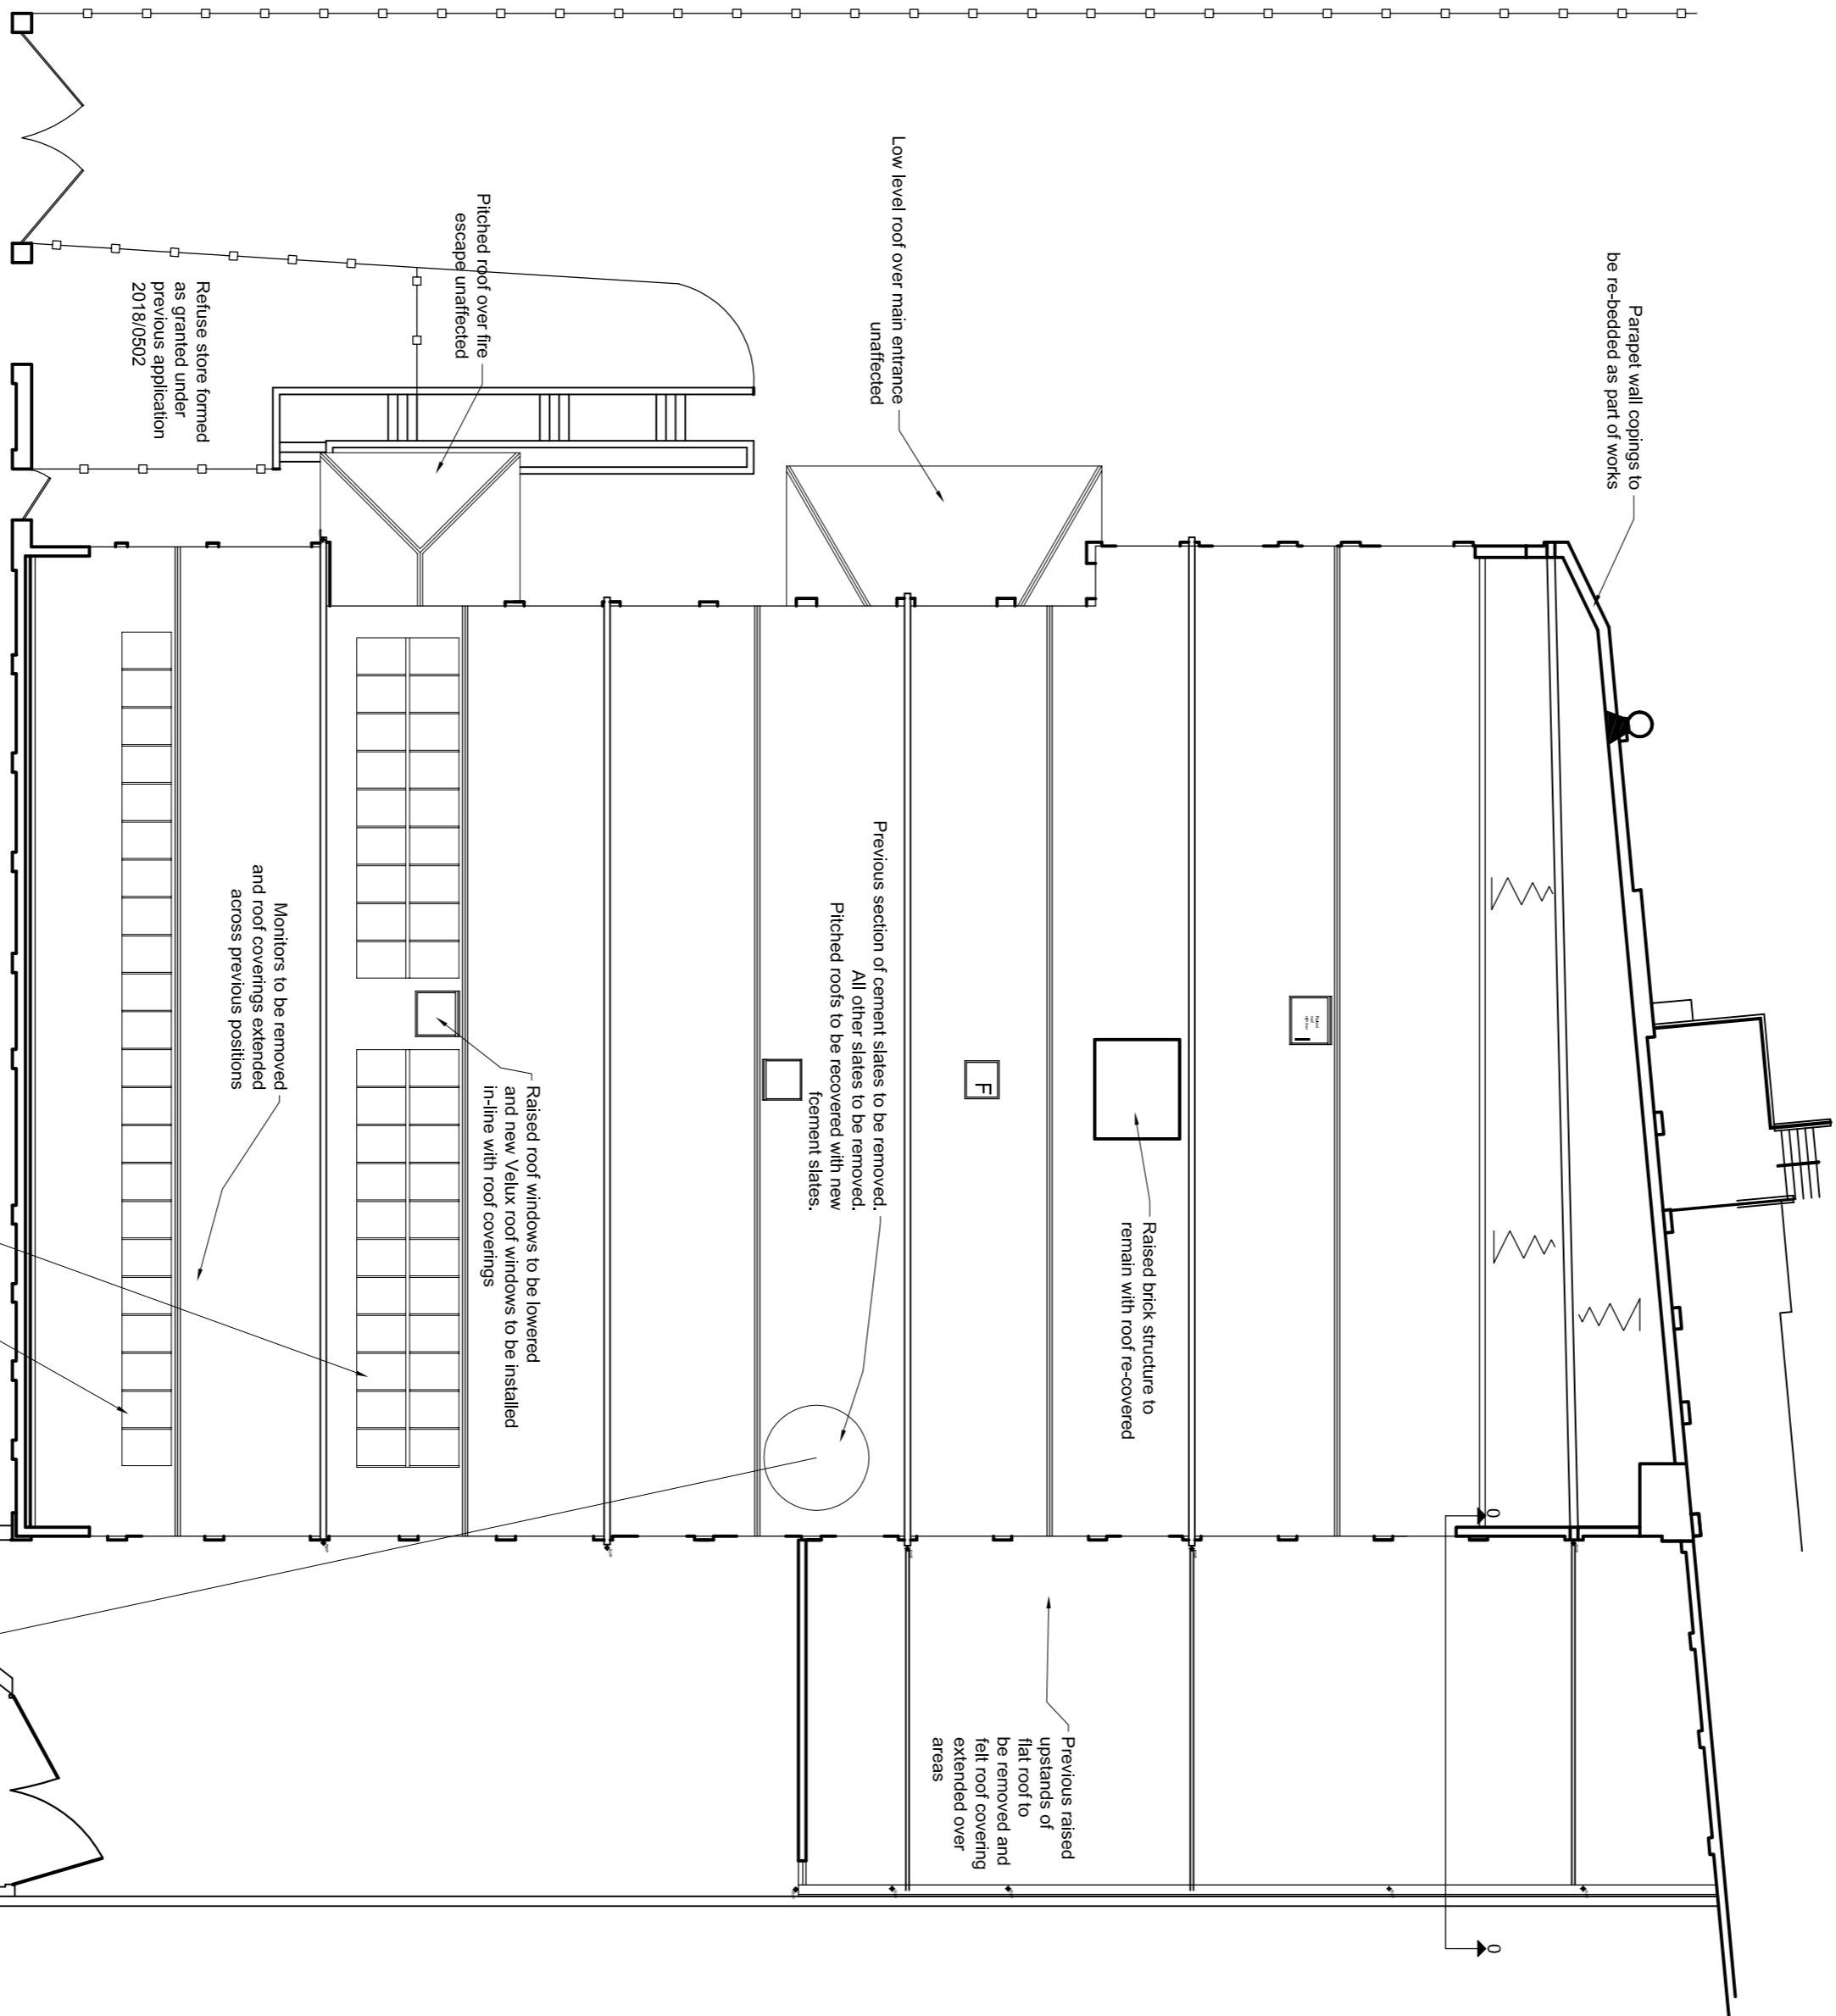

Proposed Roof Plan (1:200)

Existing Section 0-0 (1:50)

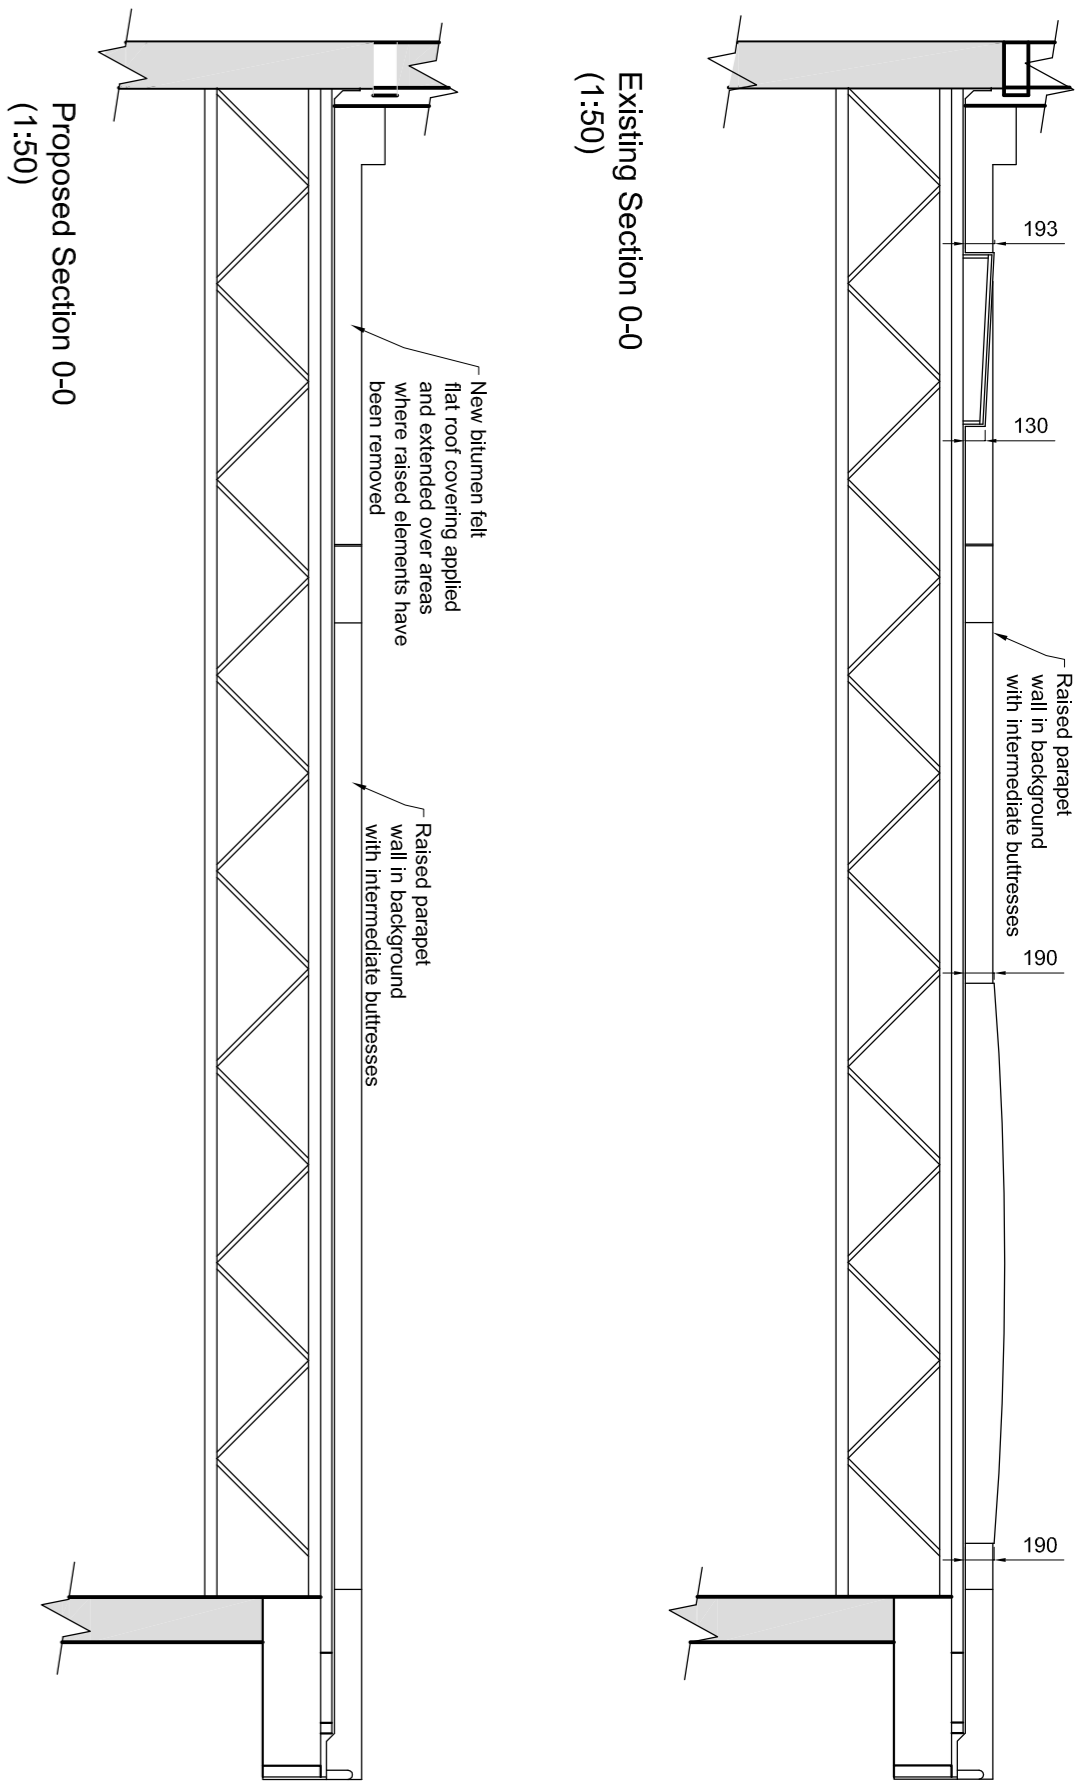

Proposed Section 0-0 (1:50)



Rev:	Description:	Date:
A	Further clarification added for full planning application	13-08-23

110 BUSINESS FIRST BUSINESS CENTRE, DAVYFIELD ROAD, BLACKBURN, LANCs, BB1 2QY
Tel: 01254 460070
www.igl-surveying.co.uk
info@igl-surveying.co.uk
This dwg is copyright and should not be used or reproduced without the written consent of IGL Surveying
All dimensions to be checked on site by the contractor prior to commencement of work.

CLIENT: Open Door Properties
PROJECT: Springfield House, Barnsley
DRAWING: Roof Plans & Flat Roof Sections

Dwg No: 3501/P/02
Drawn: RB
Checked: RB
Scale: 1:200
Date: 13-Aug-23
Rev: A