



1) This drawing and the design and details depicted thereon are the copyright of Peter Dimberline Chartered Architect.
 2) All dimensions on this drawing are to be checked by the Contractor and any discrepancies are to be reported to the Architect.
 3) Do not scale critical dimensions off this drawing.
 4) Contractor to ensure that all Health & Safety requirements (CDM Regulations) in relation to this project will be complied with.

existing building

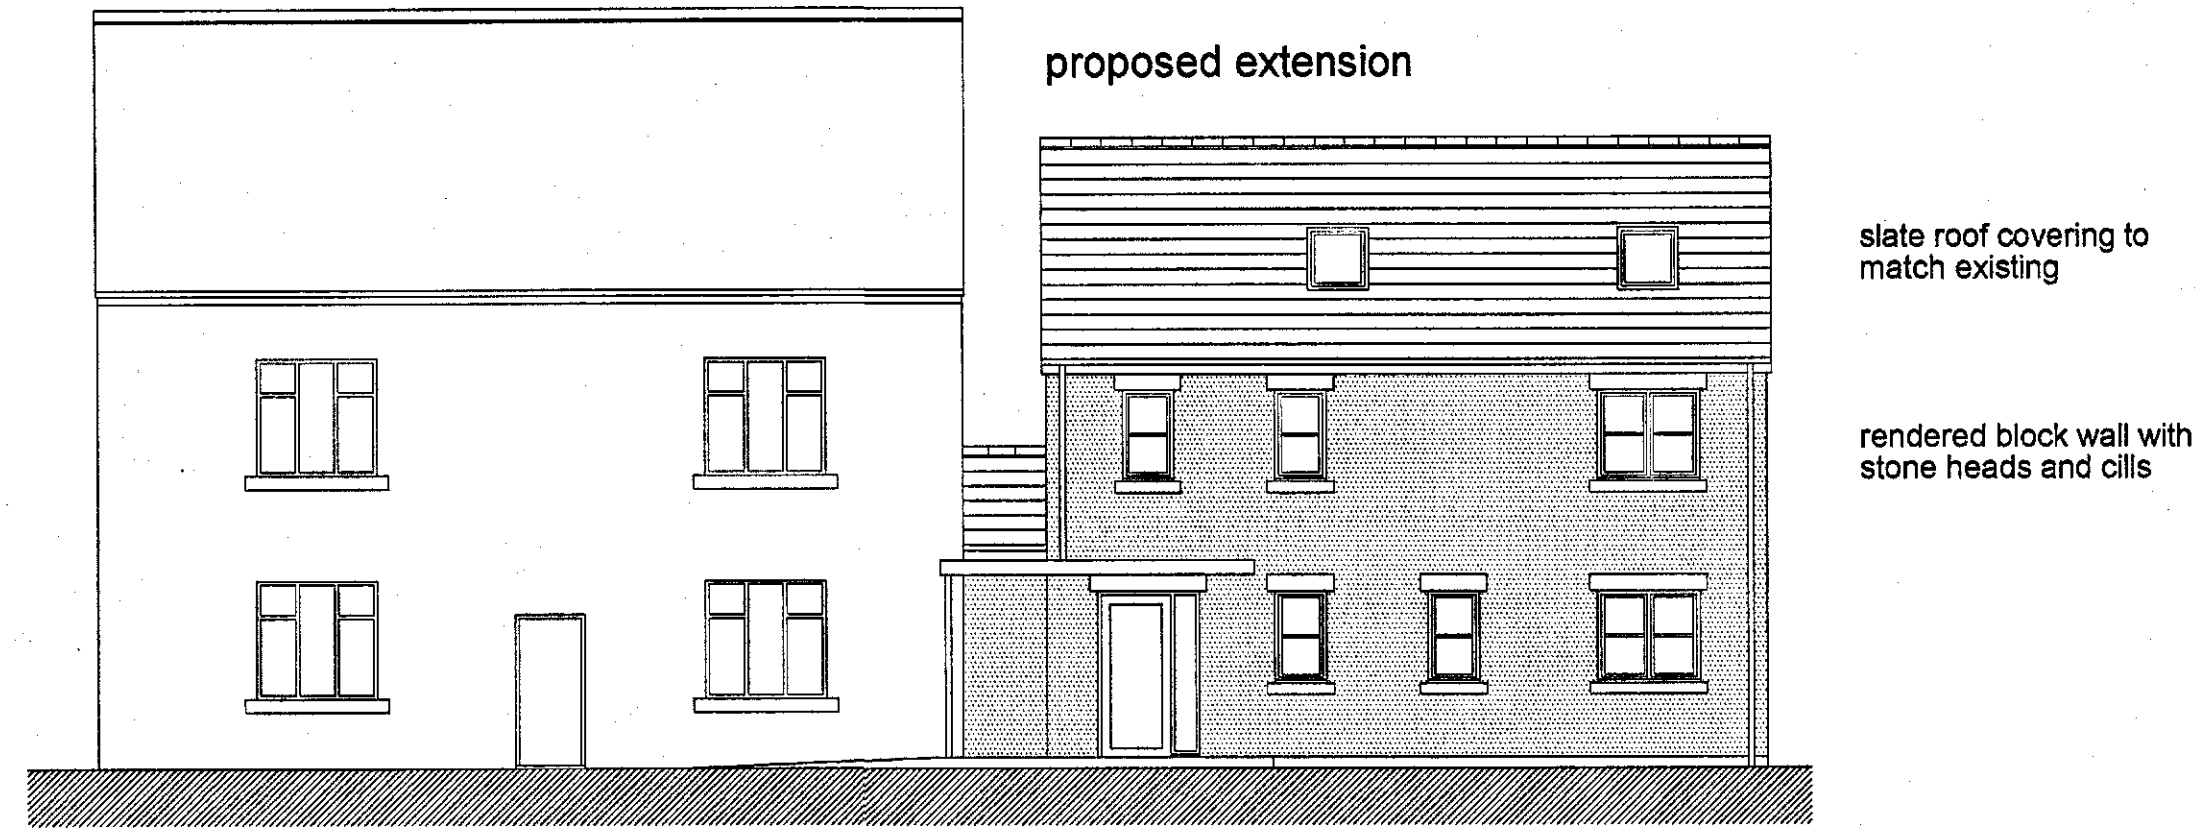


southeast elevation

existing building

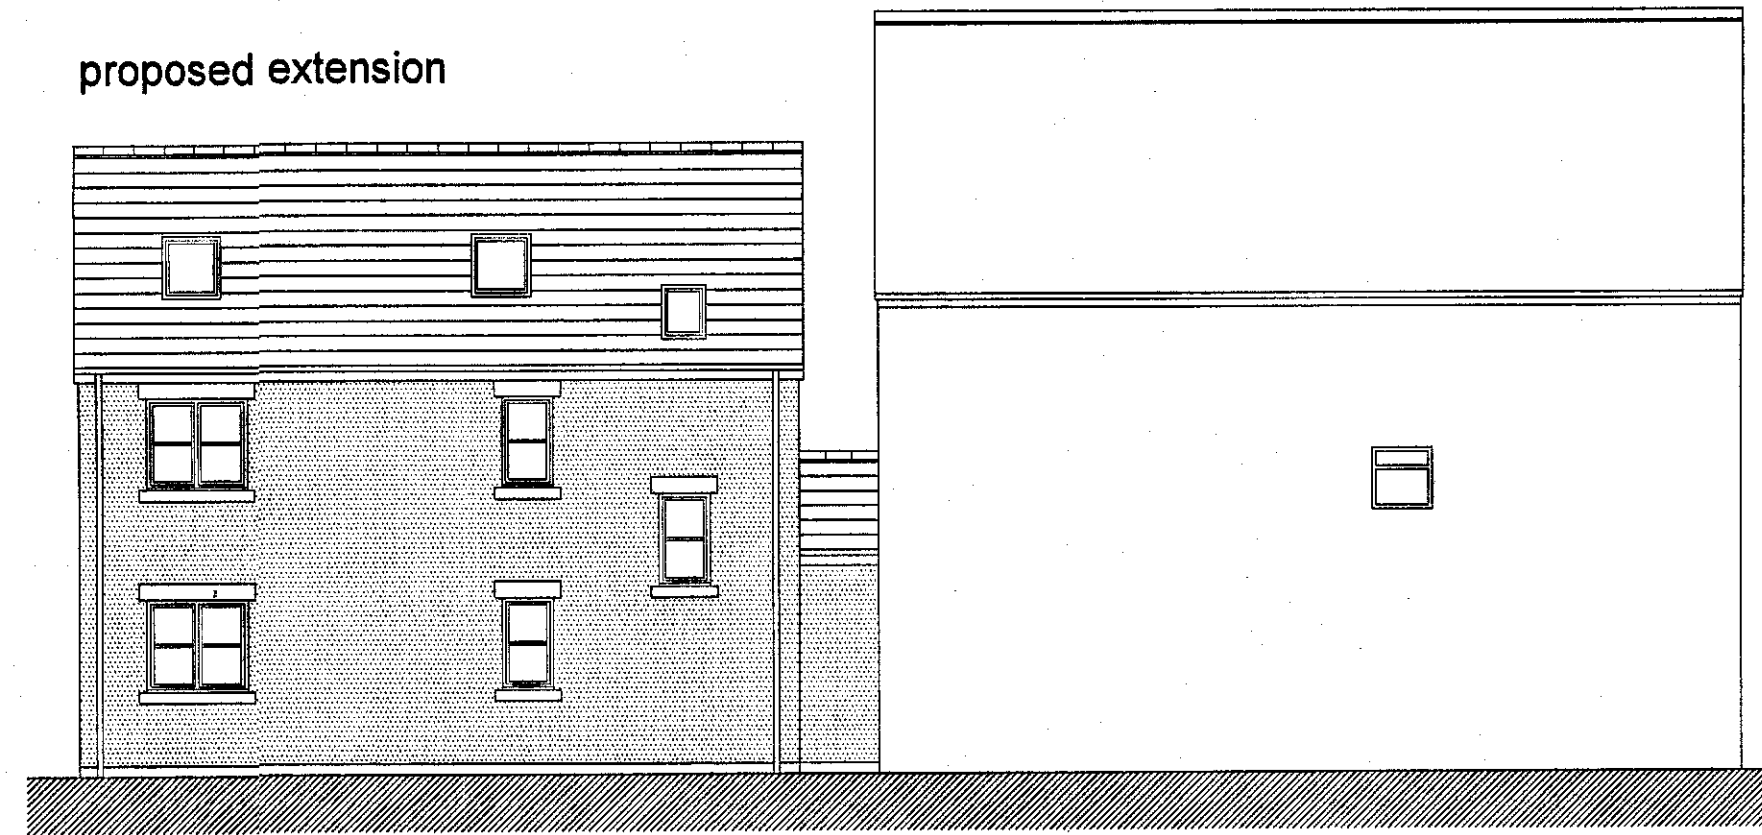

northwest elevation


existing building profile

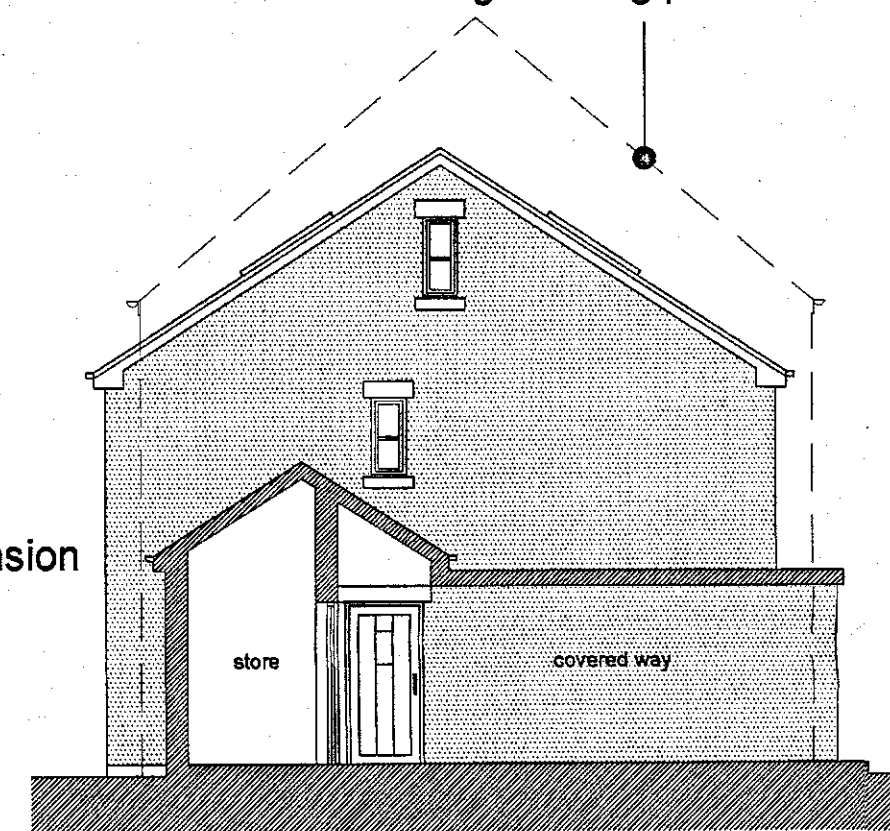

proposed extension

southwest elevation


existing building profile

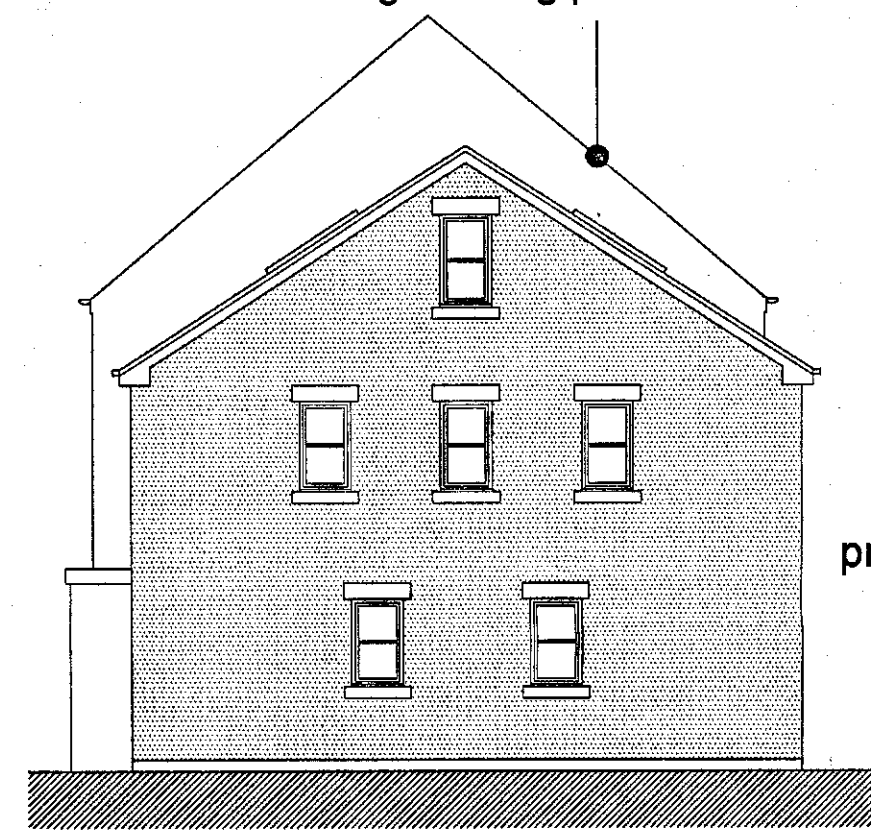

proposed extension


northeast elevation

boundary

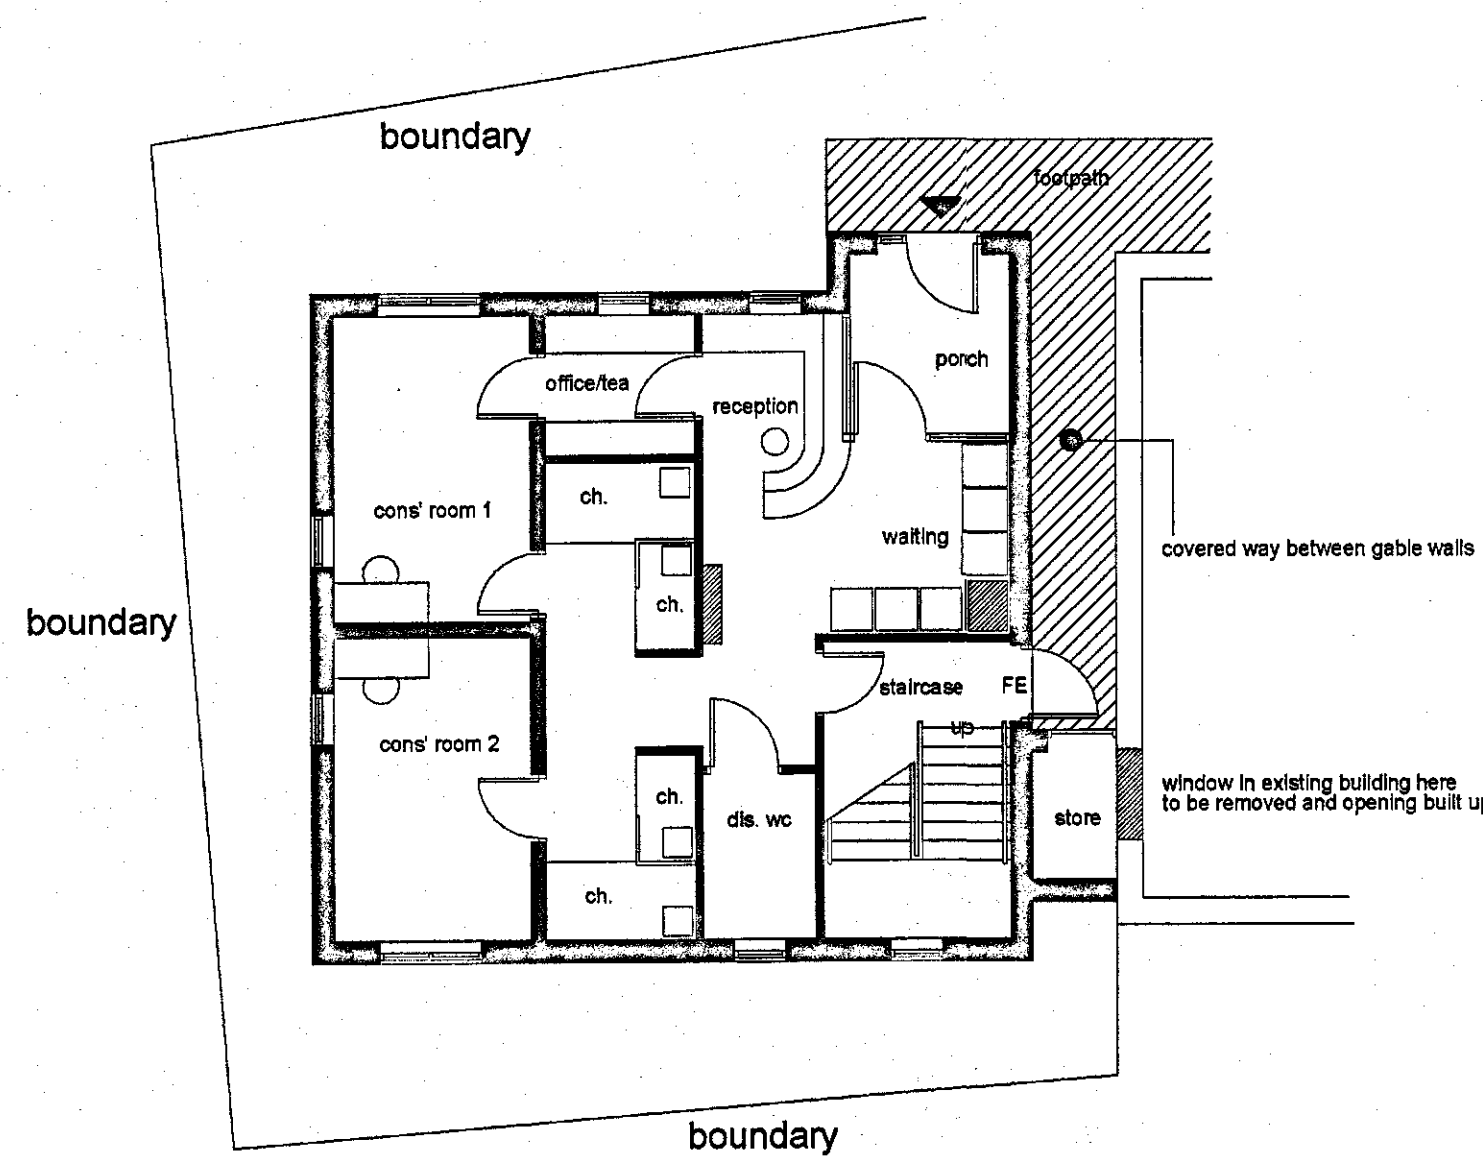


ground floor / site plan


flat roof canopy to entrance & forming covered way

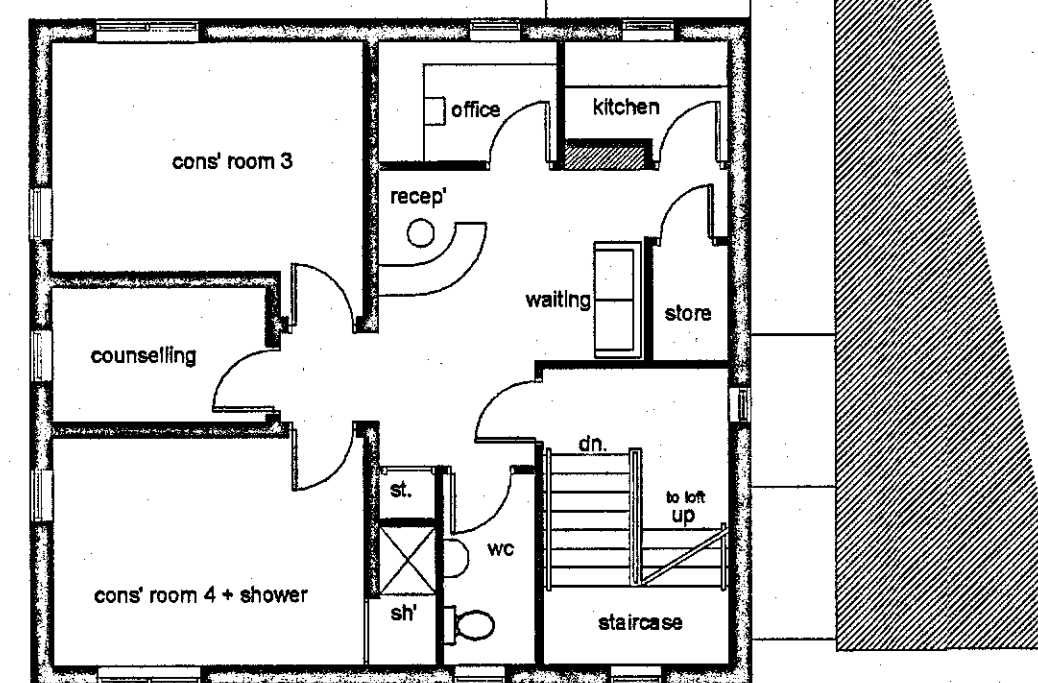

first floor plan

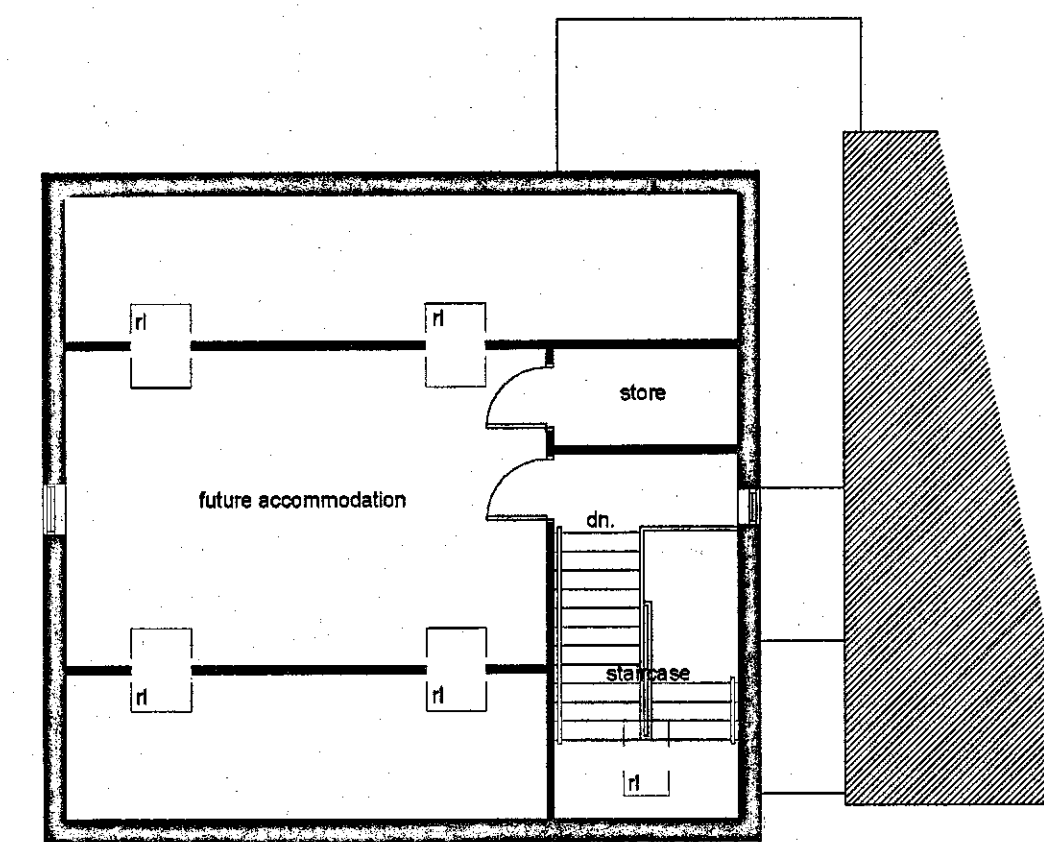

roof void plan

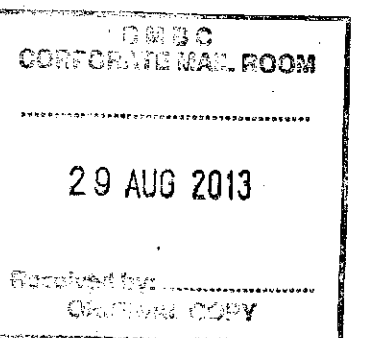

REVISIONS

PETER DIMBERLINE Dip Arch, RIBA
CHARTERED ARCHITECT

**2 TIPSEY COURT, STAINCROSS
 BARNSELY, S75 6FZ**

tel/fax (01226) 390947
 email: pdimberline@tiscali.co.uk

CLIENT
 Barnsley Chiropractic Centre

PROJECT
 Proposed extension to form a group of consulting rooms

LOCATION
 45 High Street, Dodworth, Barnsley

DRAWING
 Detailed planning application drawing

SCALES 1:100 DATE July 13

DRWG No. 2013/011/02

DRAWN BY
 PD

REV.