

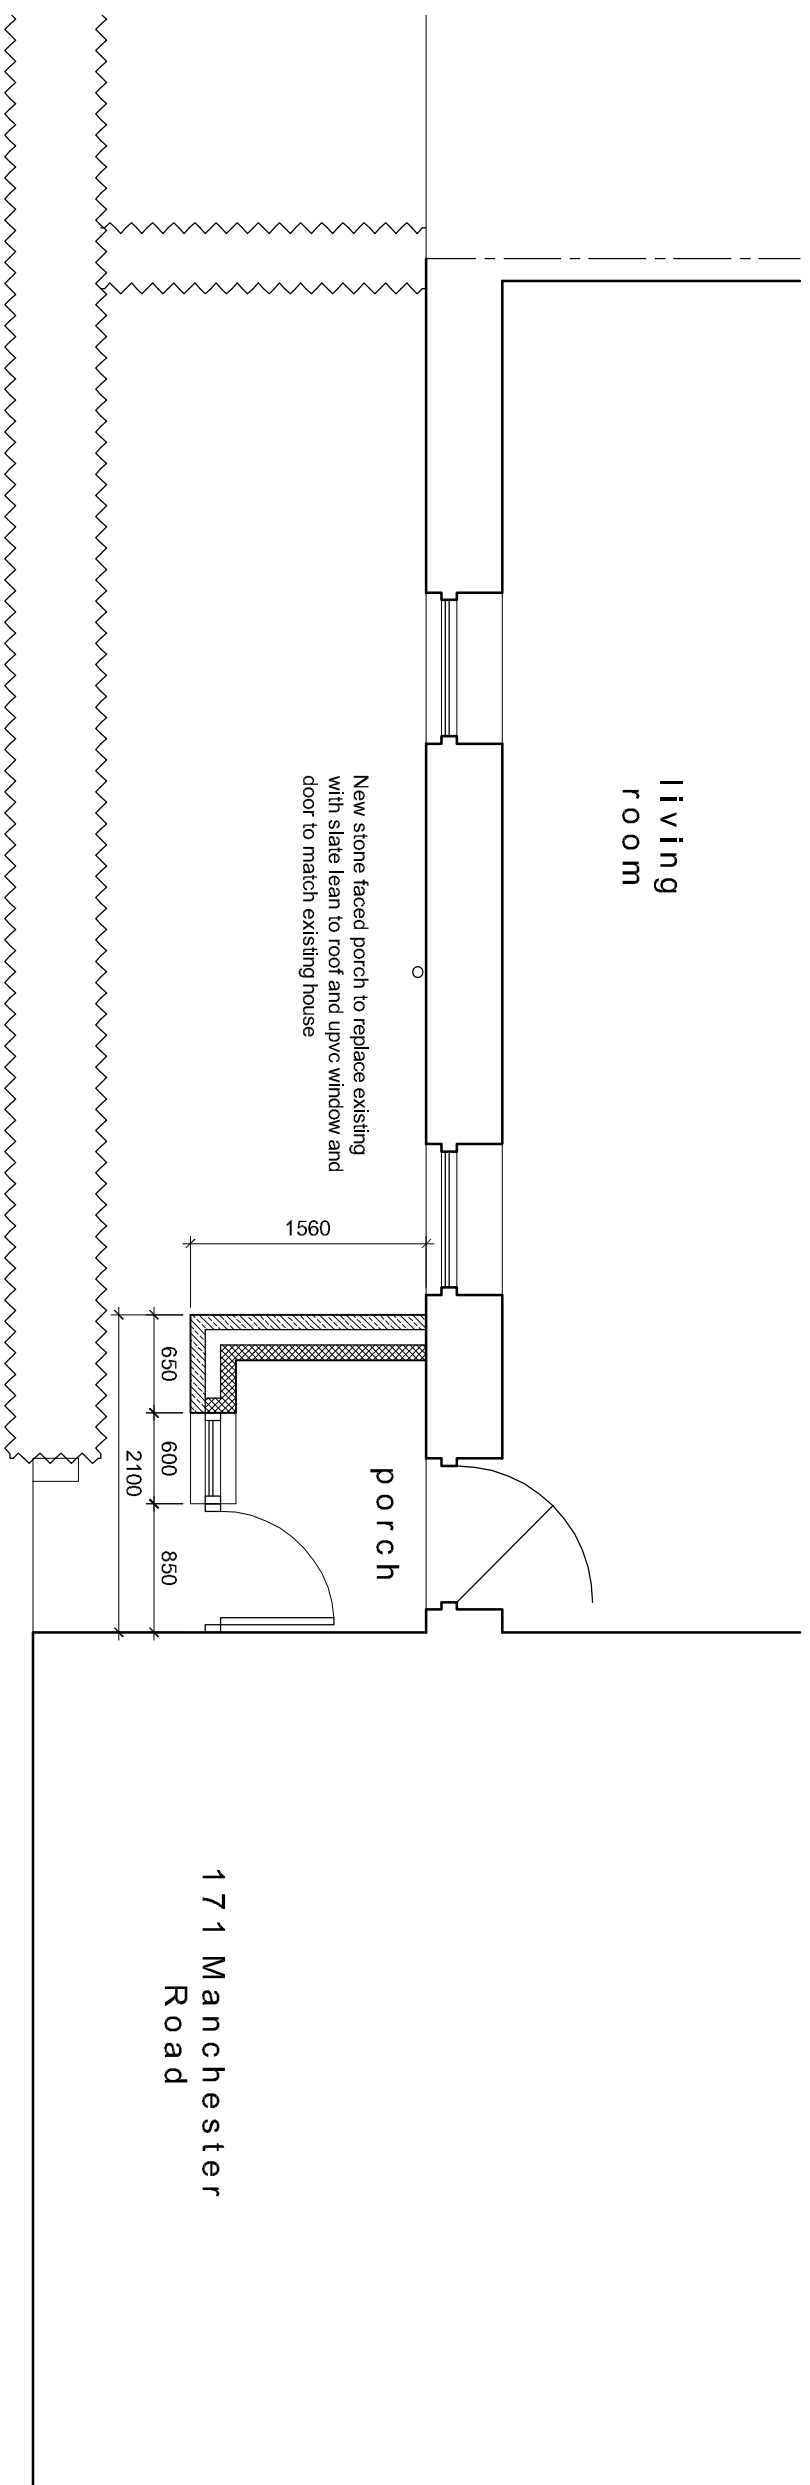


FLOOR PLAN - PROPOSED 1:50

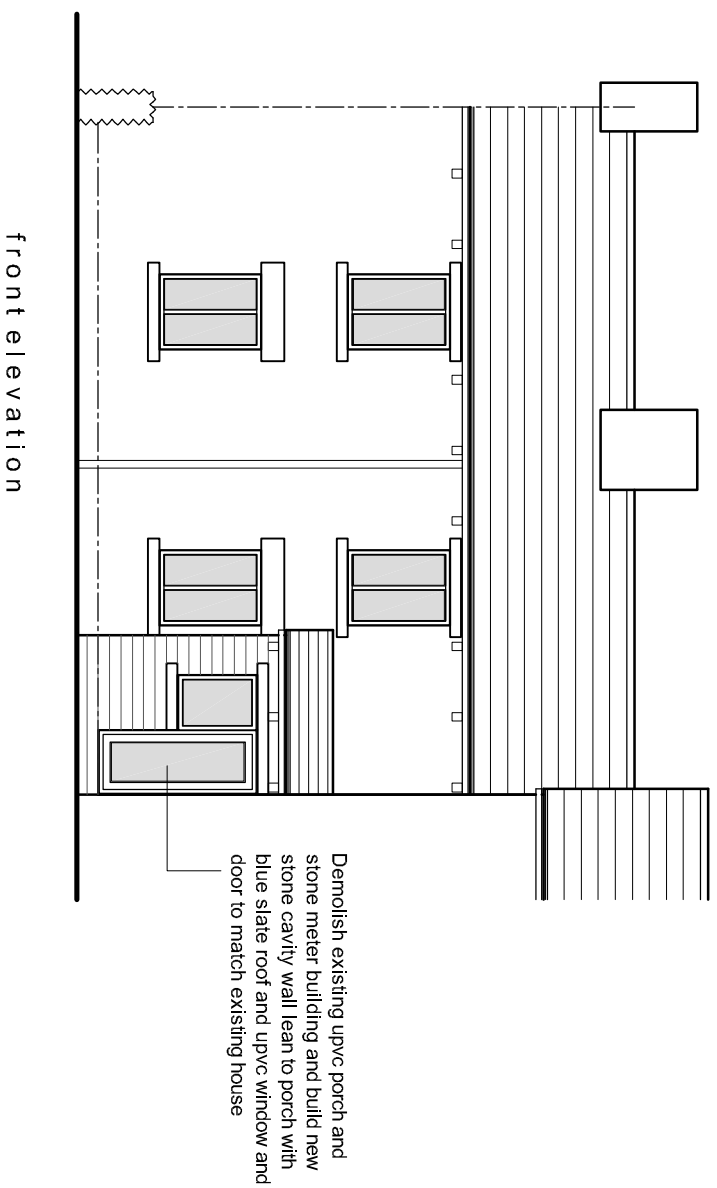

Northlight Architecture Ltd must be notified immediately should any discrepancies be found. The contractor must check all dimensions on site before construction or manufacture of materials. This drawing or any portion of it may not be reproduced without the consent of Northlight Architecture Ltd.

ELEVATIONS - PROPOSED 1:100

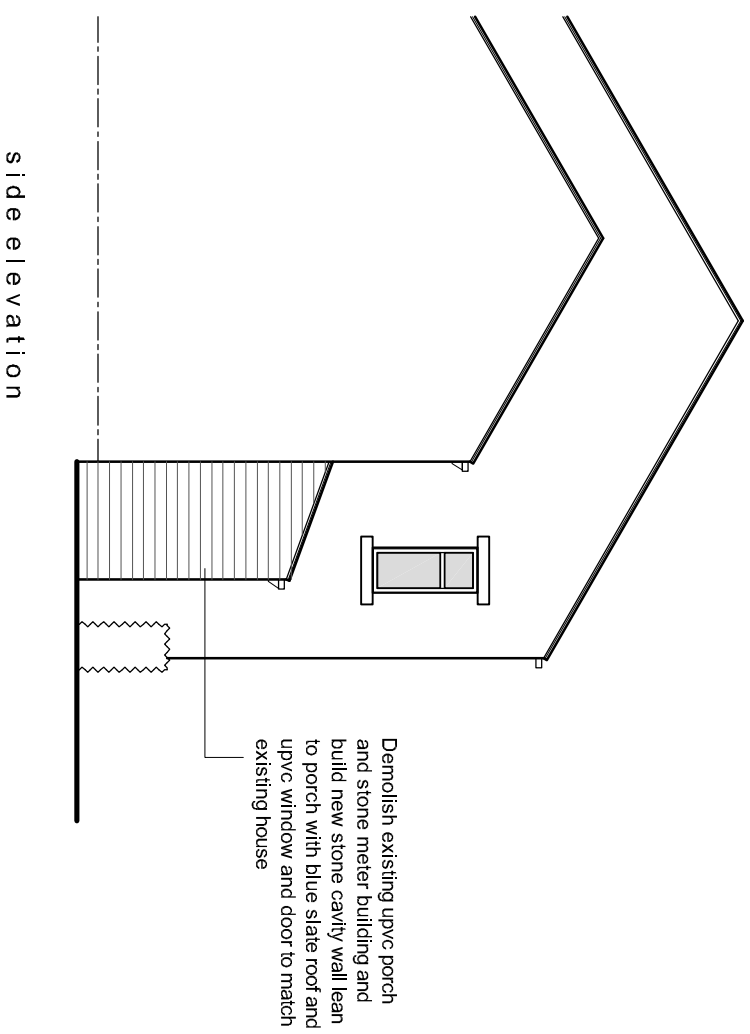

PLANNING APPLICATION

Rev	Description	Date	By	App'd



Unit 14, Cossley Lane  
New Hall Road  
Hornby  
Hampshire  
HD9 6PL  
T: 01484 686781  
E: info@northlight-arch.co.uk  
W: www.northlight-arch.co.uk

Client  
**MR & MRS FIELD**

Project  
**PROPOSED PORCH at 173-175  
MANCHESTER RD, THURLESTONE**

Drawing title  
**PROPOSED PLAN and ELEVATIONS**

Drawn by	Date	App'd	
RH	SEP 14	-	
Drawing no	Project no	Scale	Rev
AL 02	14.0768	A.S.	-