

PROPOSED GROUND FLOOR PLAN
SCALE 1:50


BENTLEY CLOSE

FISH DAM LANE


- CHILD MINDING AREAS
- PARENT DROP-OFF AREA
- CHILD MINDER PARKING



PROPOSED GARAGE FLOOR PLAN
SCALE 1:50

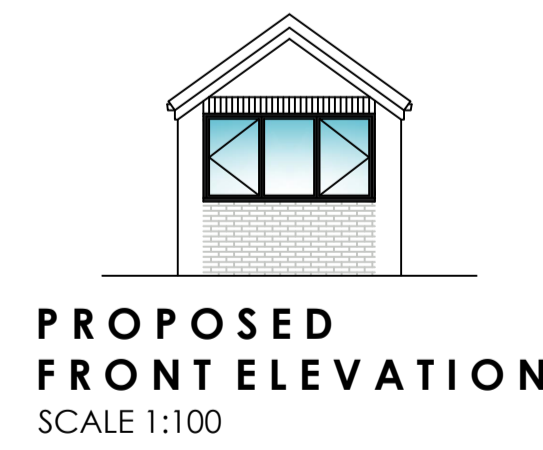


PROPOSED FRONT ELEVATION
SCALE 1:100

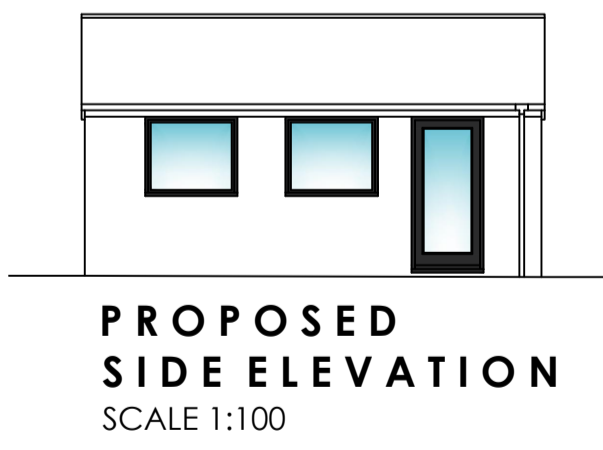


PROPOSED SIDE ELEVATION
SCALE 1:100




PROPOSED REAR ELEVATION
SCALE 1:100

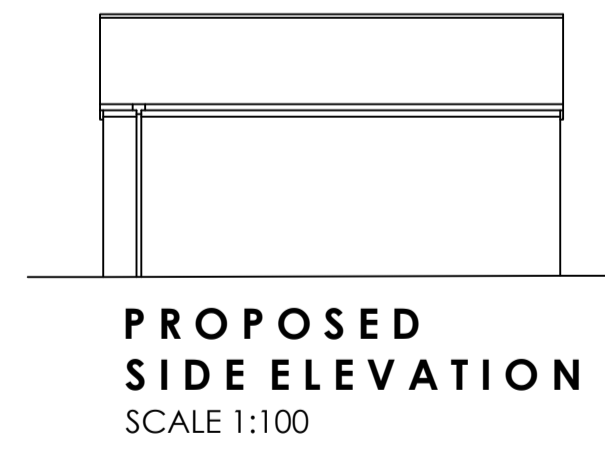

PROPOSED SIDE ELEVATION
SCALE 1:100

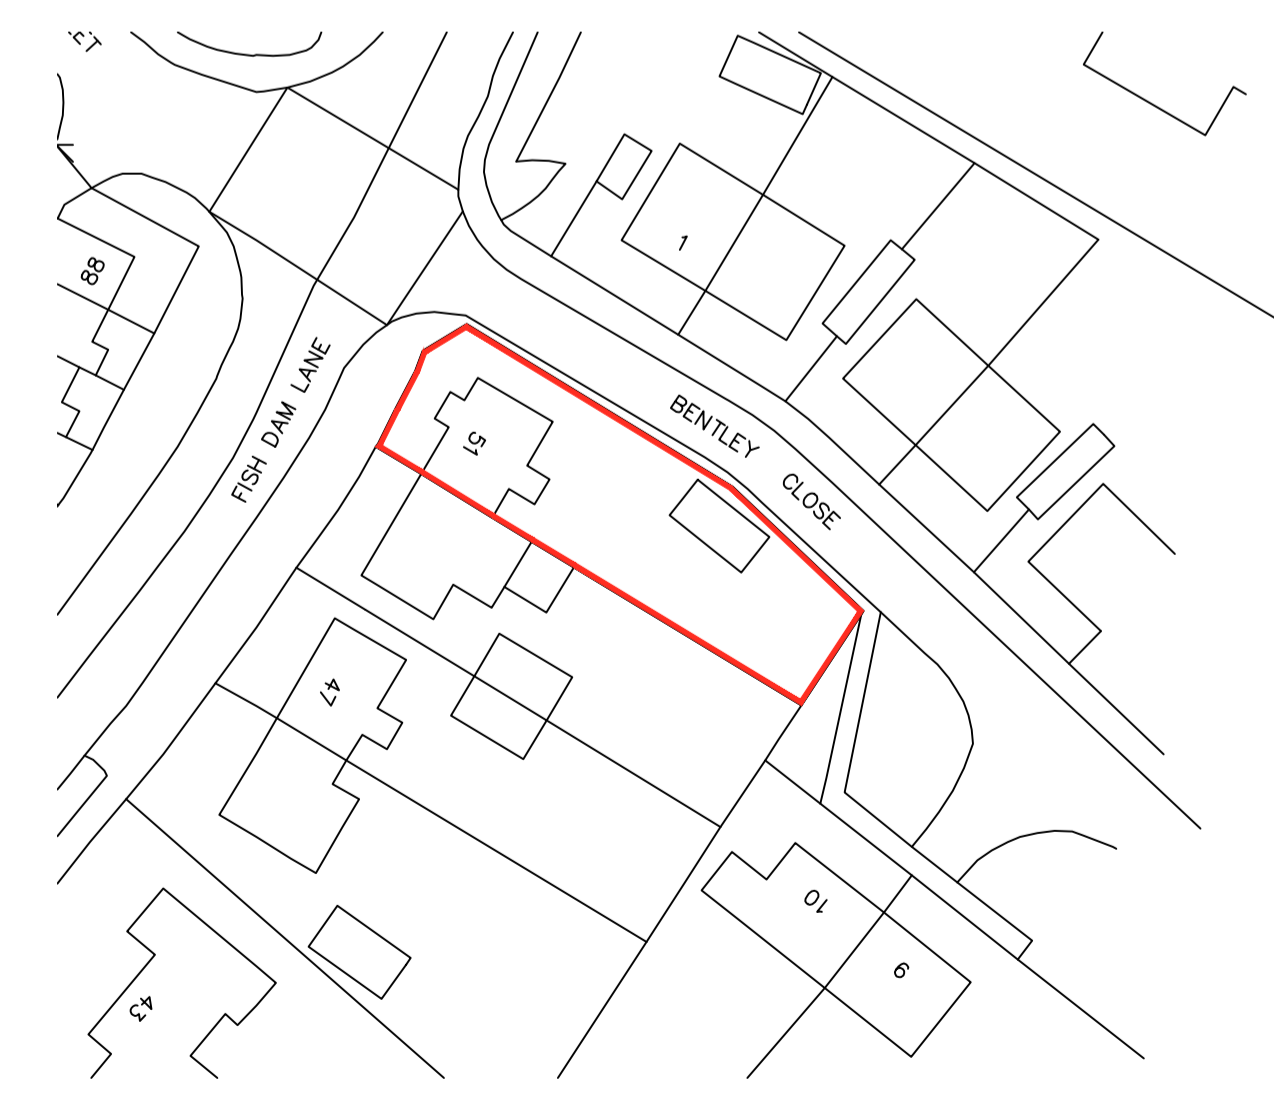

BLOCK PLAN
SCALE 1:500

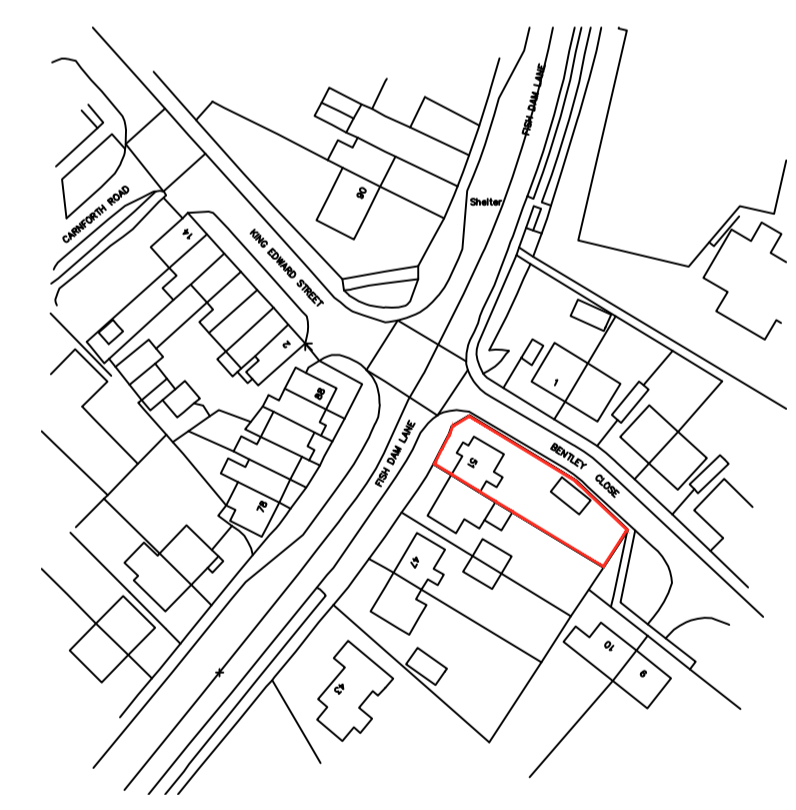

LOCATION PLAN
SCALE 1:1250

White Agus Architectural Services			OFFICE ONE, DRILL HALL, 11 EASTGATE, BARNSELEY, S70 2EU			Phone: 01226 208482 Email: info@whiteagus.co.uk Web: www.whiteagus.co.uk									
Project: RETROSPECTIVE CHANGE OF USE APPLICATION AT 51 FISH DAM LANE, MONK BRETTON BARNSELEY, S71 2PY						Client: ROSS & LUCY BENNETT									
Drawing Title: PROPOSED PLANS AND ELEVATIONS						Date: OCTOBER 2025		Scale: 1:50 & 1:100 @ A1		Ref: 25-115		Dwg. No.: 02		Rev.:	
Date	Suffix	Description	Date	Suffix	Description	Date	Suffix	Description	Date	Suffix	Description	Date	Suffix	Description	