

FOR GROUND FLOOR, PLEASE REFER TO:
BALU-BBA-YM-00-DR-A-2201-PROPOSED GROUND FLOOR PLAN

This document is © Bond Bryan Architects Ltd.
If in doubt ASK. Drawing measurements shall not be obtained by scaling. Verify all dimensions prior to construction.
Immediately report any discrepancies on this document to the Originator. This document shall be read in conjunction with associated models, specifications and related consultants' documents.

Key plan


North

PROPOSED LANDSCAPE KEY

- PROPOSED NATIVE PLANTING/WILDLIFE HABITAT
- GRASS/GRAVEL GRID PAVING
- SHARED VEHICLE/PEDESTRIAN SURFACE (TBC)
- DIFFERENTIATED PEDESTRIAN-ONLY SURFACE (TBC)
- PROPOSED AREA FOR BIN STORE (REQUIREMENT TBC BY CLIENT)
- PROPOSED AREA FOR SECURE CYCLE STORAGE
- GRAVEL/DRAINAGE TO PERIMETER OF BUILDING AS REQUIRED
- VEHICLE ACCESS/MANOEUVRING ROUTE
- CAR PARKING SPACE
- NEW SECURE FENCE TO PERIMETER
- NEW SECURE ACCESS GATE/BARRIER (TBC)
- NEW ENVIRONMENTAL GRAPHICS (TBC)

NOTES: PROPOSED LANDSCAPE

— LANDSCAPE ELEMENTS SHOWN ON PROPOSED PLANS SUBJECT TO FURTHER REVIEW BY ABORICULTURALIST, ECOLOGIST AND LANDSCAPE ARCHITECT AS REQUIRED

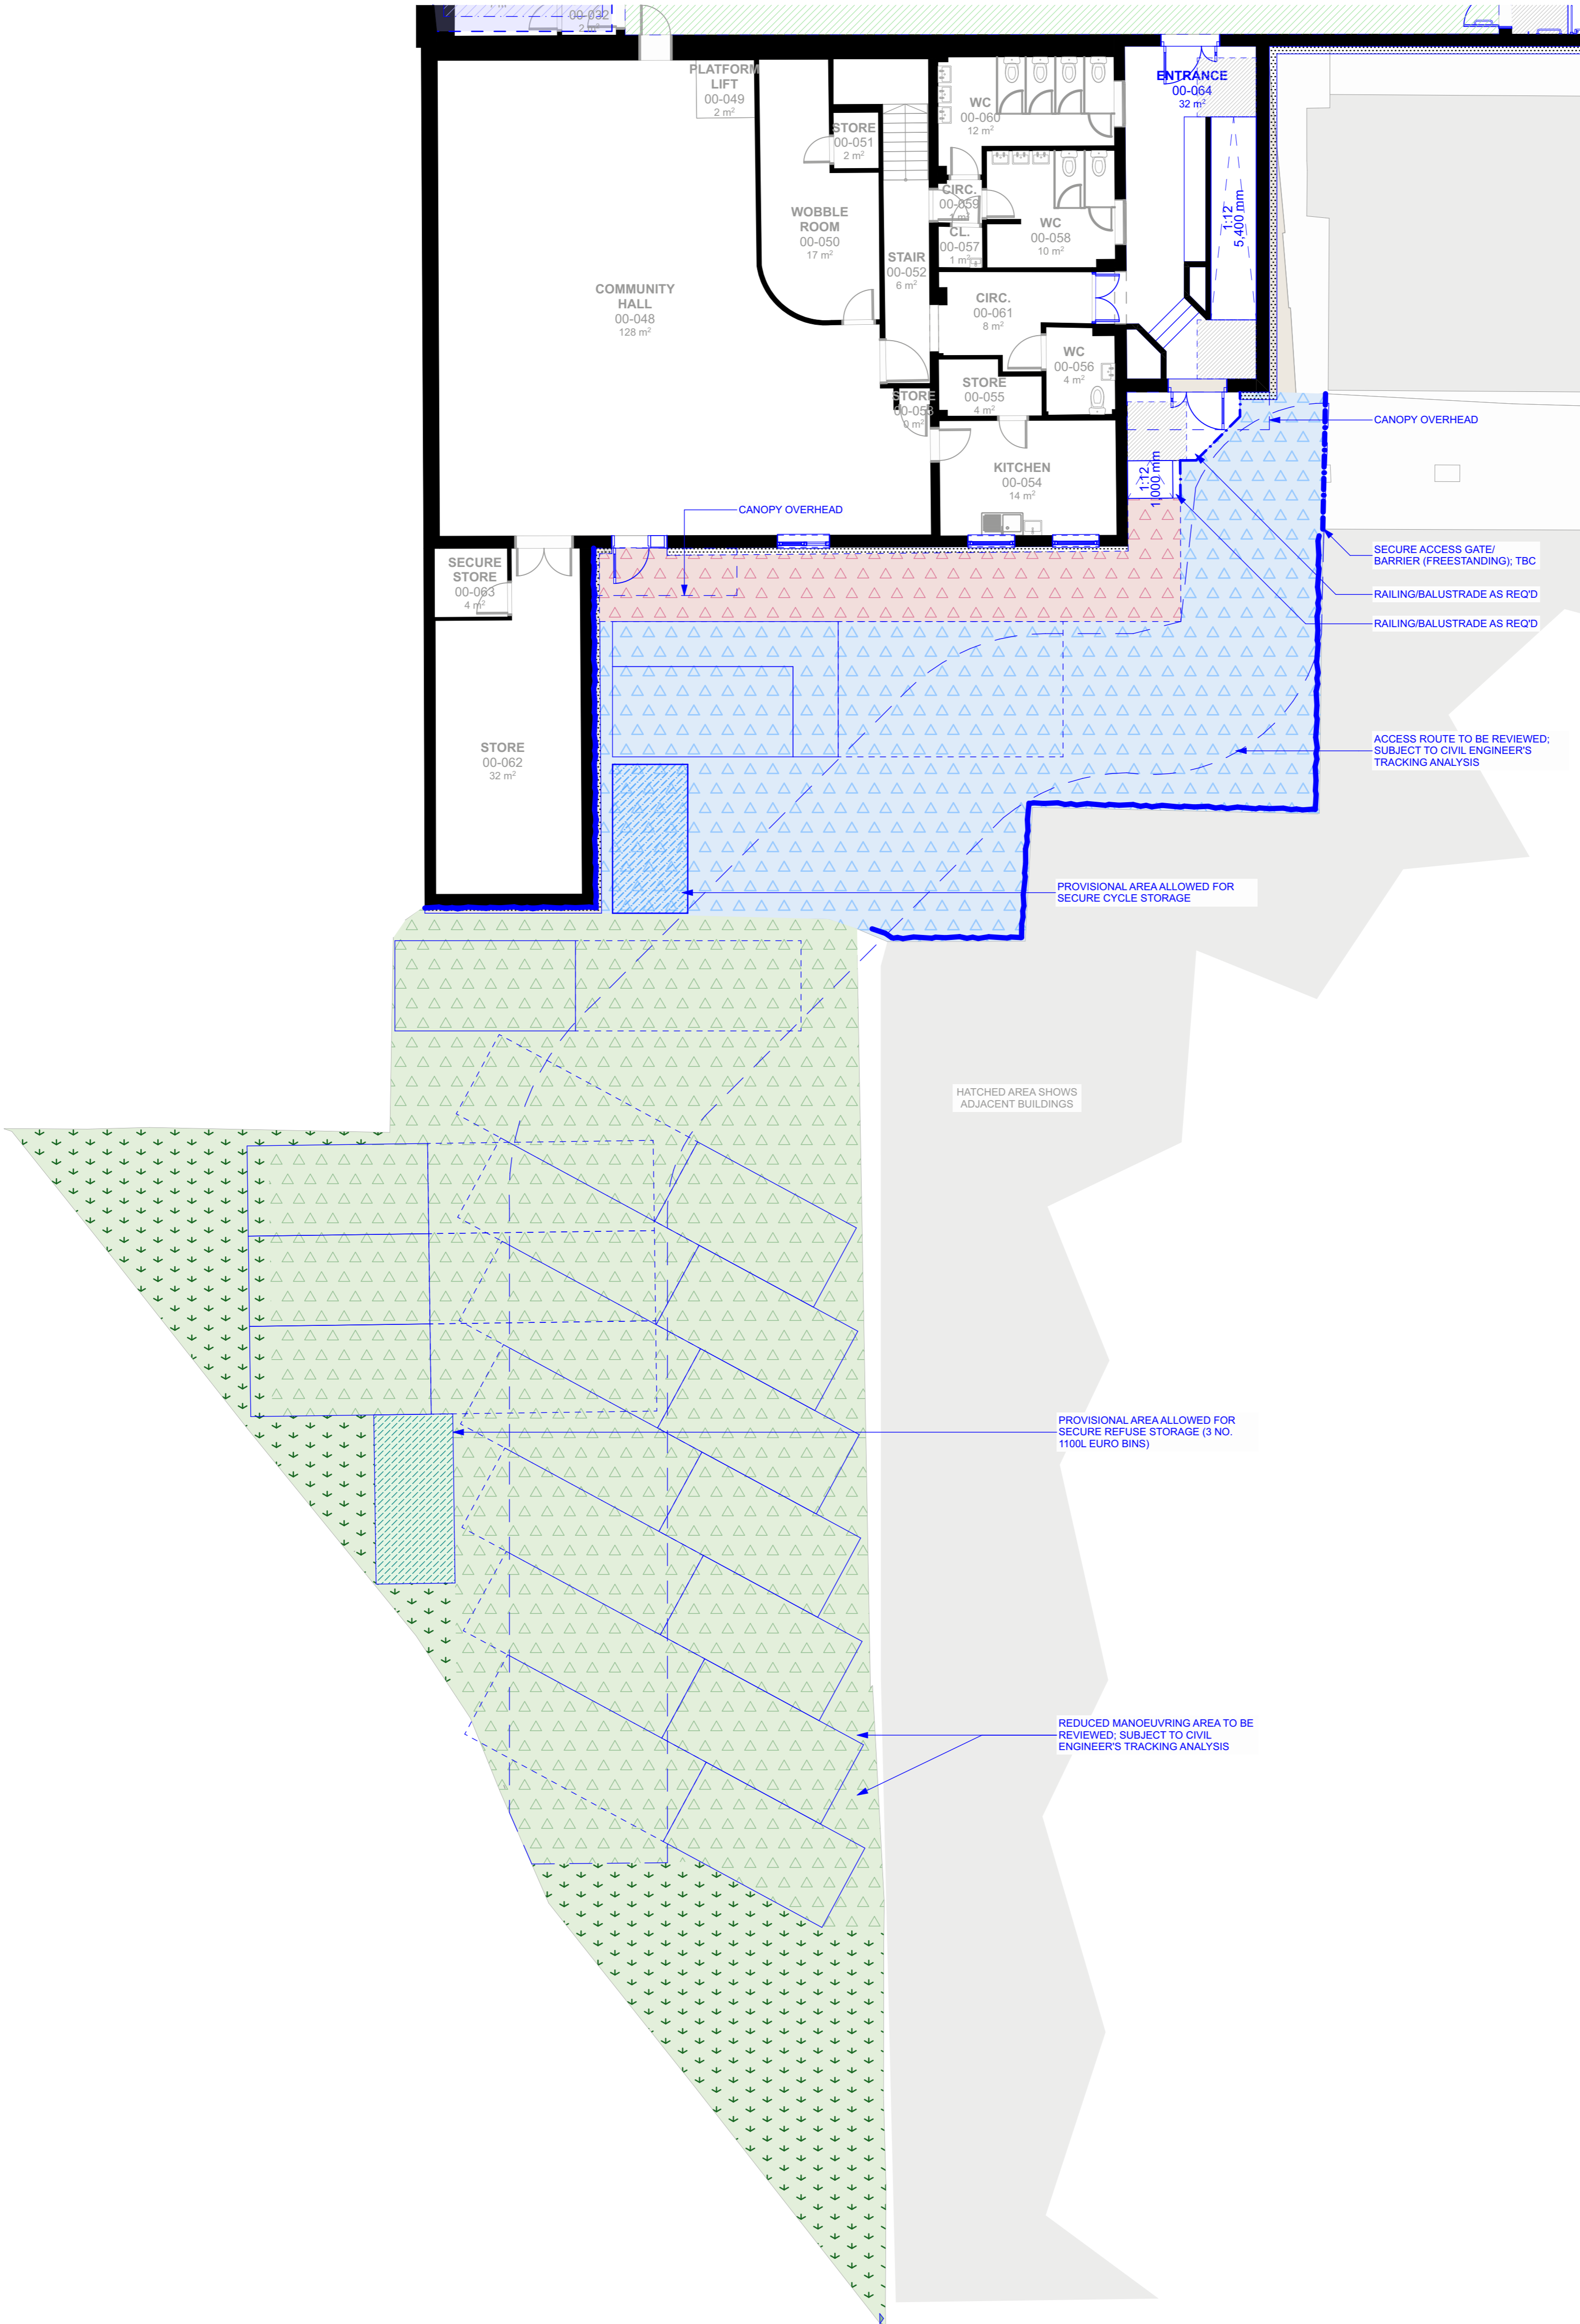

P03	Updated for Planning	JW	07/12/2023	
P02	Planning Set	JW	05/12/2023	
P01	Updated for Cost Review	JW	16/11/2023	
01	WIP Issue to Design Team	JW	26/10/2023	
Rev	Description	Drawn	Checked	Date

B

BOND BRYAN

e info@bondbryan.co.uk
w www.bondbryan.co.uk

Barnsley Metropolitan Borough Council

Barnsley Levelling Up Fund
Barnsley YMCA/Chilypep

Proposed Car Park Plan

Originator project ref 23048	Purpose of Issue Design Development
Scale(s) 1:100	Revision description Preliminary
Paper size A1	
project originator volume level type role number BALU - BBA - YM - CP - DR - A - 2201	revision P03

Notes: Issue 2026/1/24