


Typical Wall Elevation
Type B
(View from No.4 Side)


Rear garden to
No.4

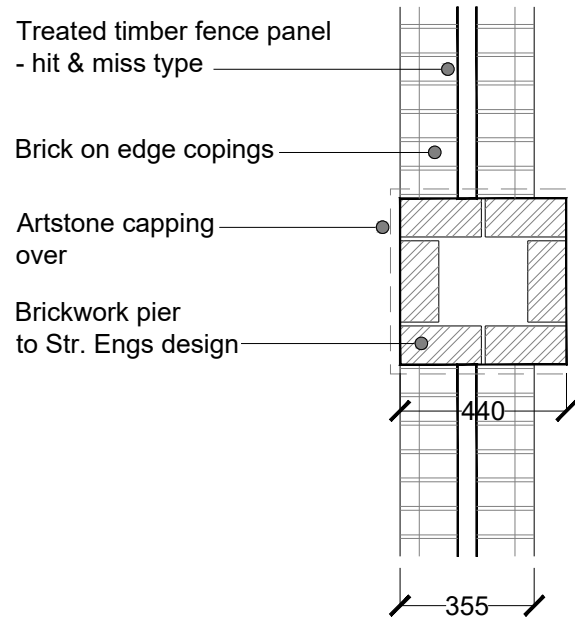


Plan Detail of Brick Pier
Wall Type B

Yard to
No.6

Rear garden to
No.4

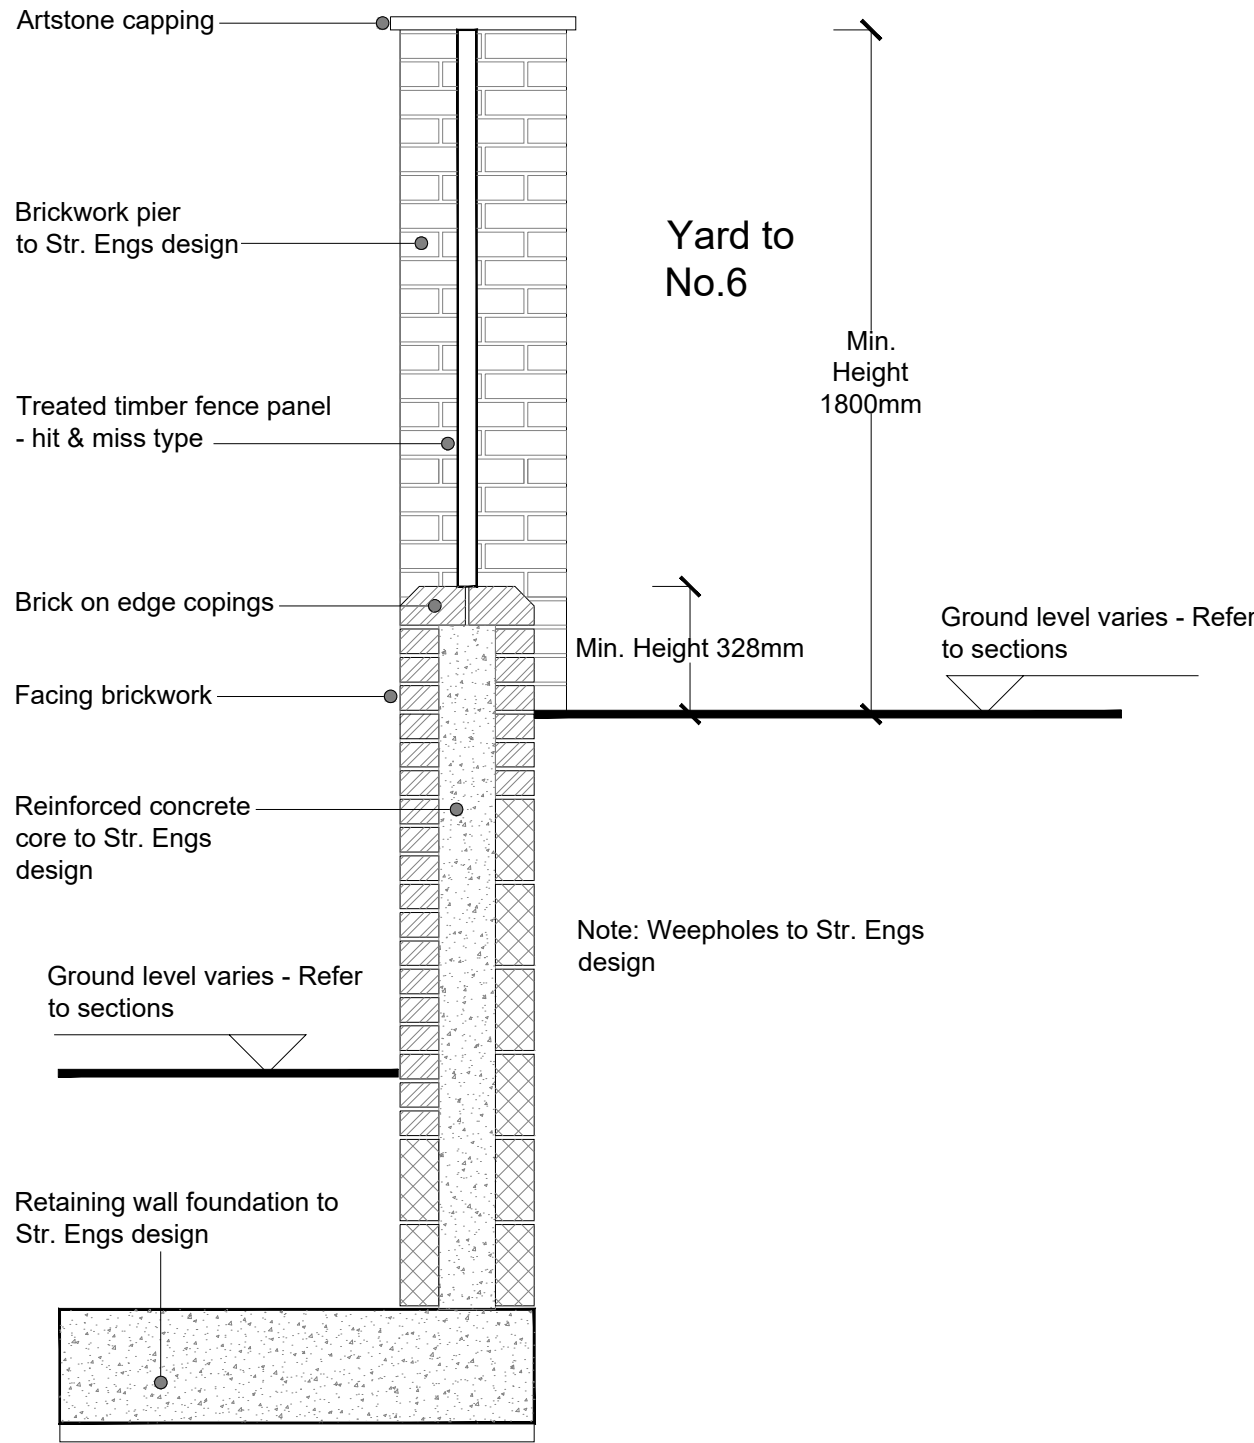


Typical Wall Section
Type B

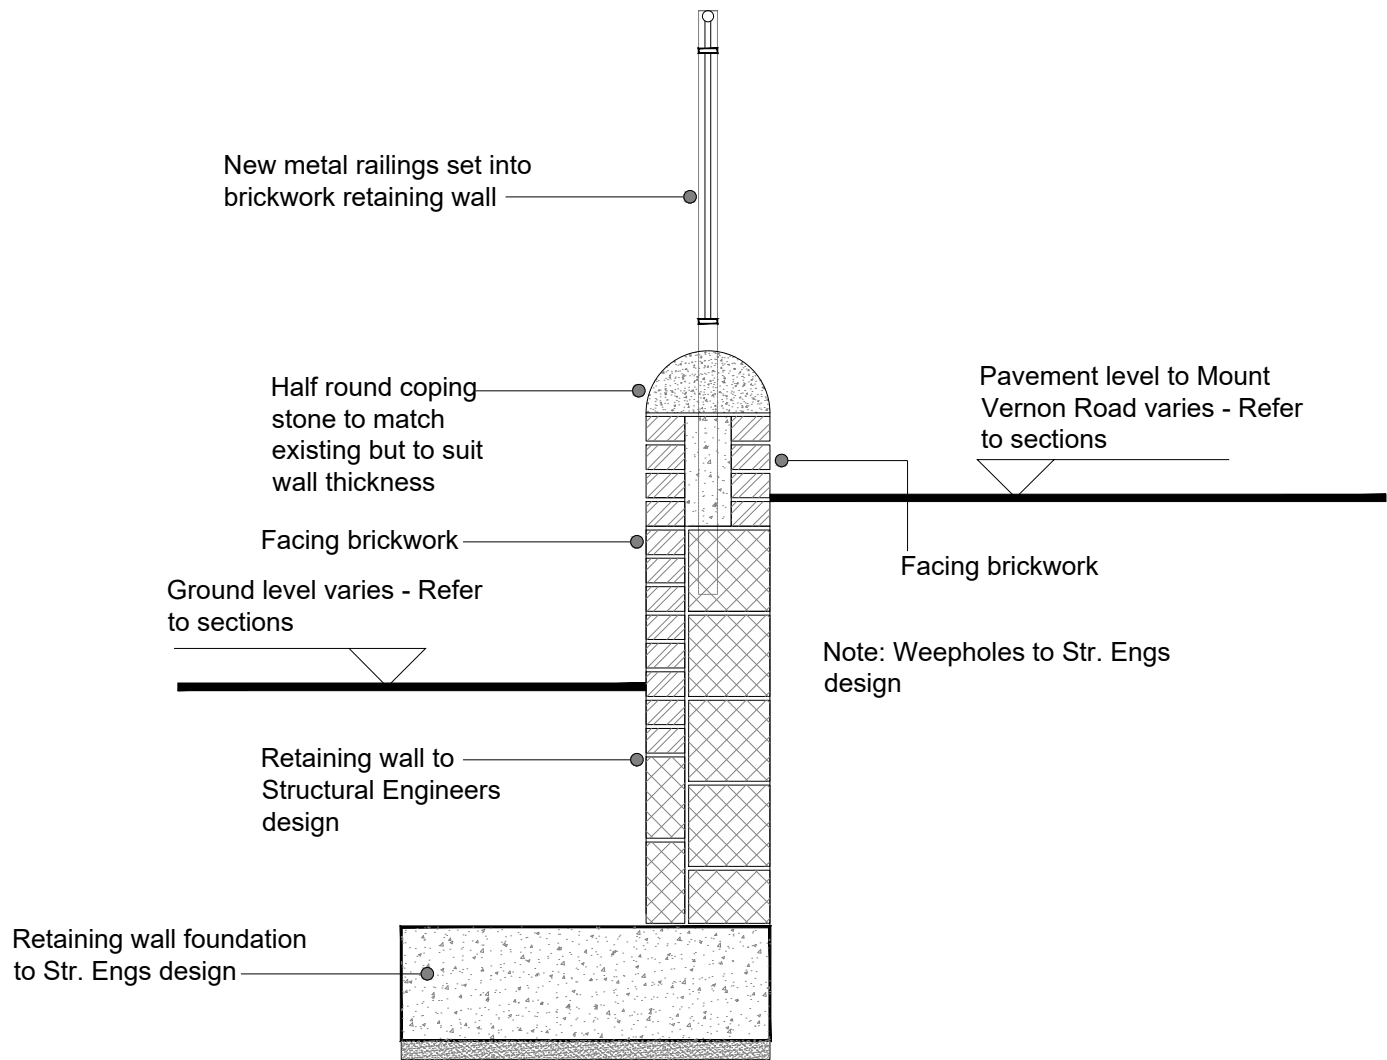

Typical Wall Section
Type A

DO NOT SCALE FROM THIS DRAWING. ALL DIMENSIONS TO BE CHECKED ON SITE BY CONTRACTOR. REPORT ANY DISCREPANCIES TO DRAWING AUTHOR AND PROPERTY SERVICES TEAM. DRAWING OR CONTENTS SHOULD NOT BE DUPLICATED WITHOUT PRIOR CONSENT.

DRAWING TO BE READ IN CONJUNCTION WITH ALL OTHER PROJECT DOCUMENTS INCLUDING BUT NOT LIMITED TO DRAWINGS, SPECIFICATIONS, SCHEDULES

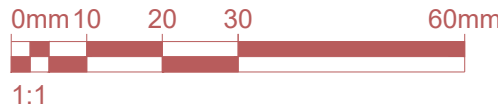

NOTES

P2	Wall Type A added	19/07/24	MJY
P1	First Issue	12/06/24	MJY
Rev	Notes	Date	Issued By



SERVICE

Berneslai Homes

PROJECT

4 Upper Sheffield Road - Demolition of
Out-Buildings / Boundary Wall Works

TITLE

Proposed Wall Details

PROJECT REF 4 UppSheffRd	DRAWING REFERENCE 009	REV P2
SCALE 1:20	DISCIPLINE ARCHITECTURE	SHEET SIZE A1
PURPOSE OF ISSUE PRELIMINARY		Drawn MJY Checked XX