




EXISTING FRONT ELEVATION
SCALE 1:100

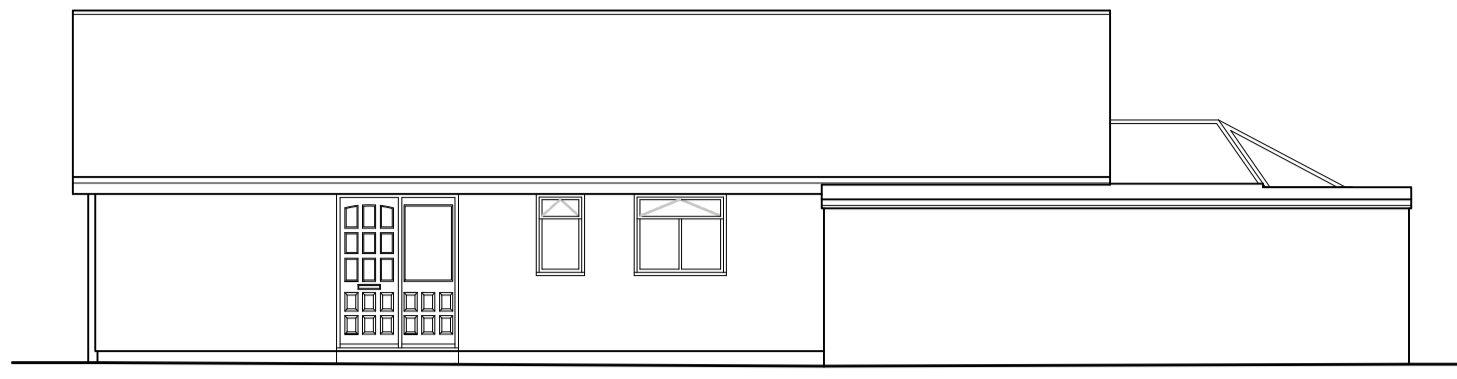


EXISTING SIDE ELEVATION
SCALE 1:100

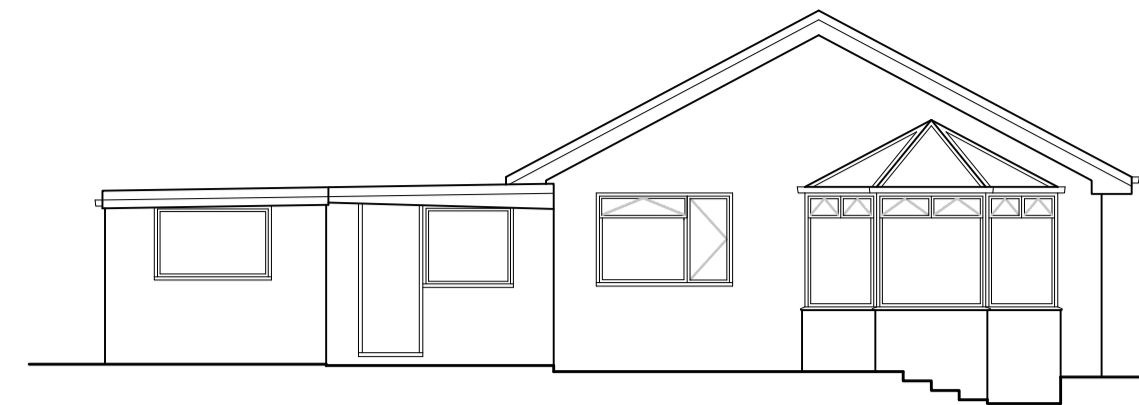


EXISTING REAR ELEVATION
SCALE 1:100

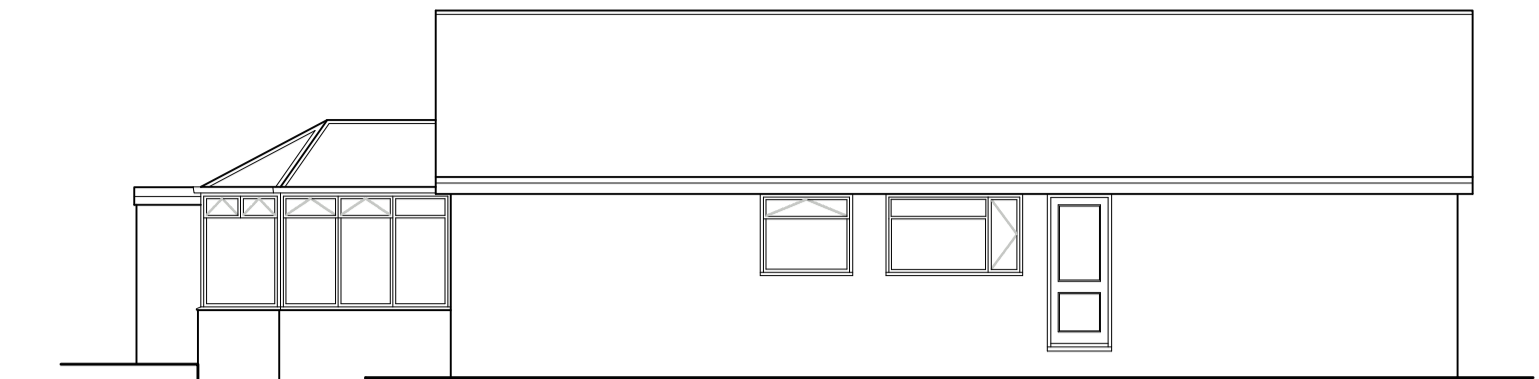


EXISTING SIDE ELEVATION
SCALE 1:100

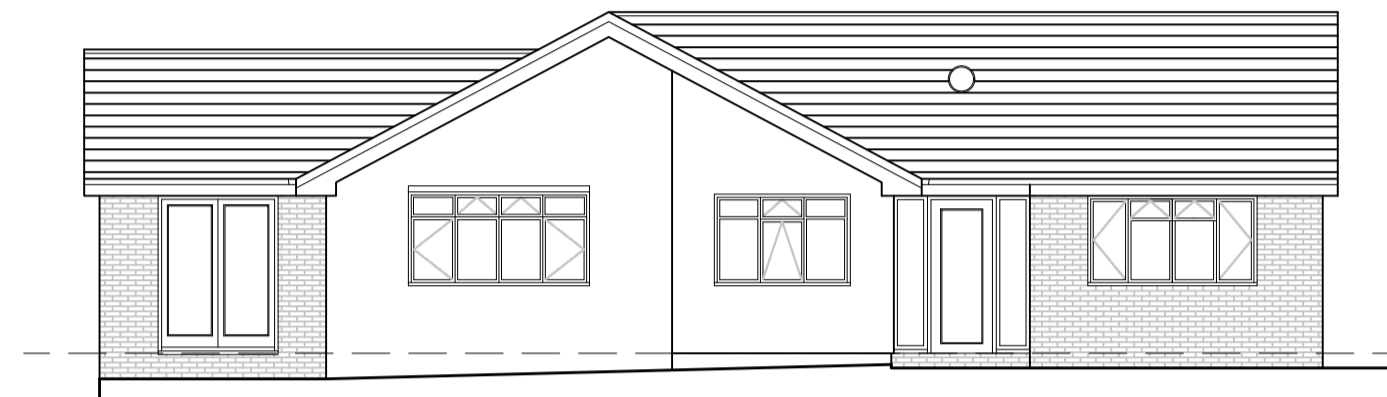


PROPOSED FRONT ELEVATION
SCALE 1:100

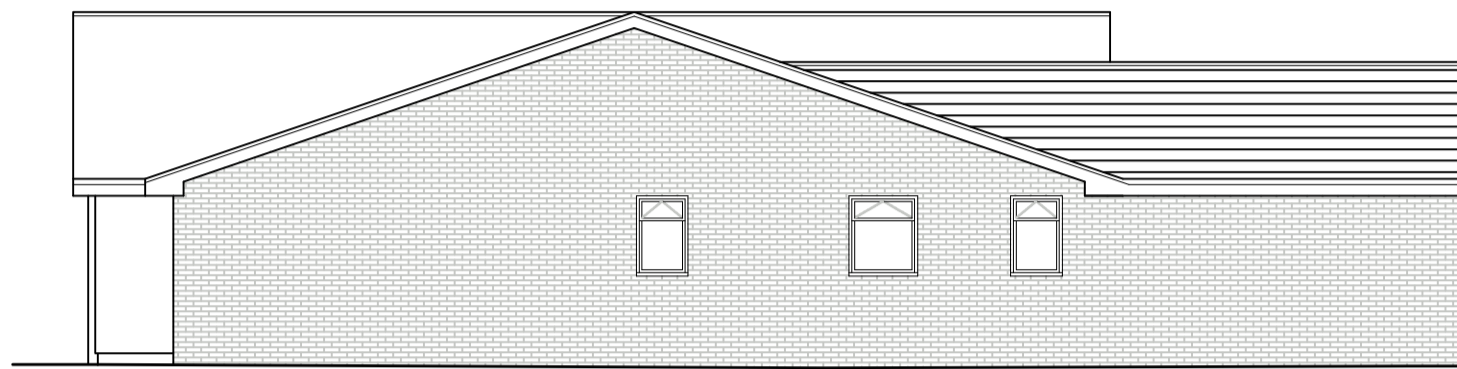


PROPOSED SIDE ELEVATION
SCALE 1:100

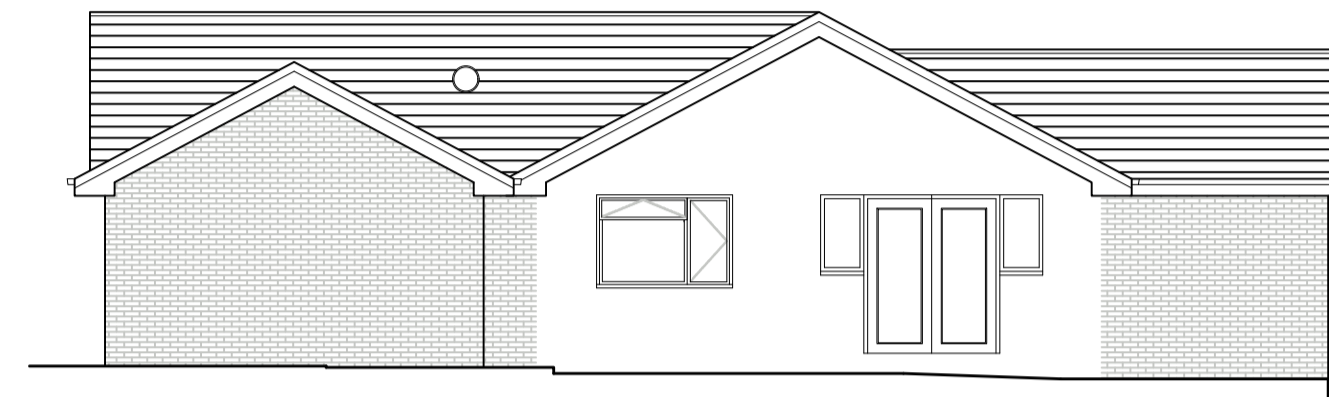

PROPOSED REAR ELEVATION
SCALE 1:100

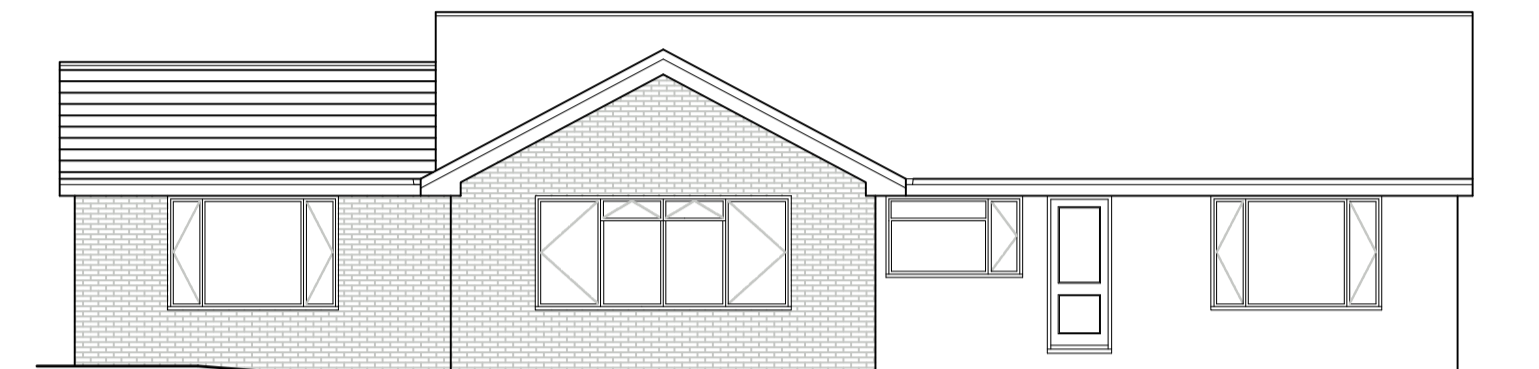

PROPOSED SIDE ELEVATION
SCALE 1:100

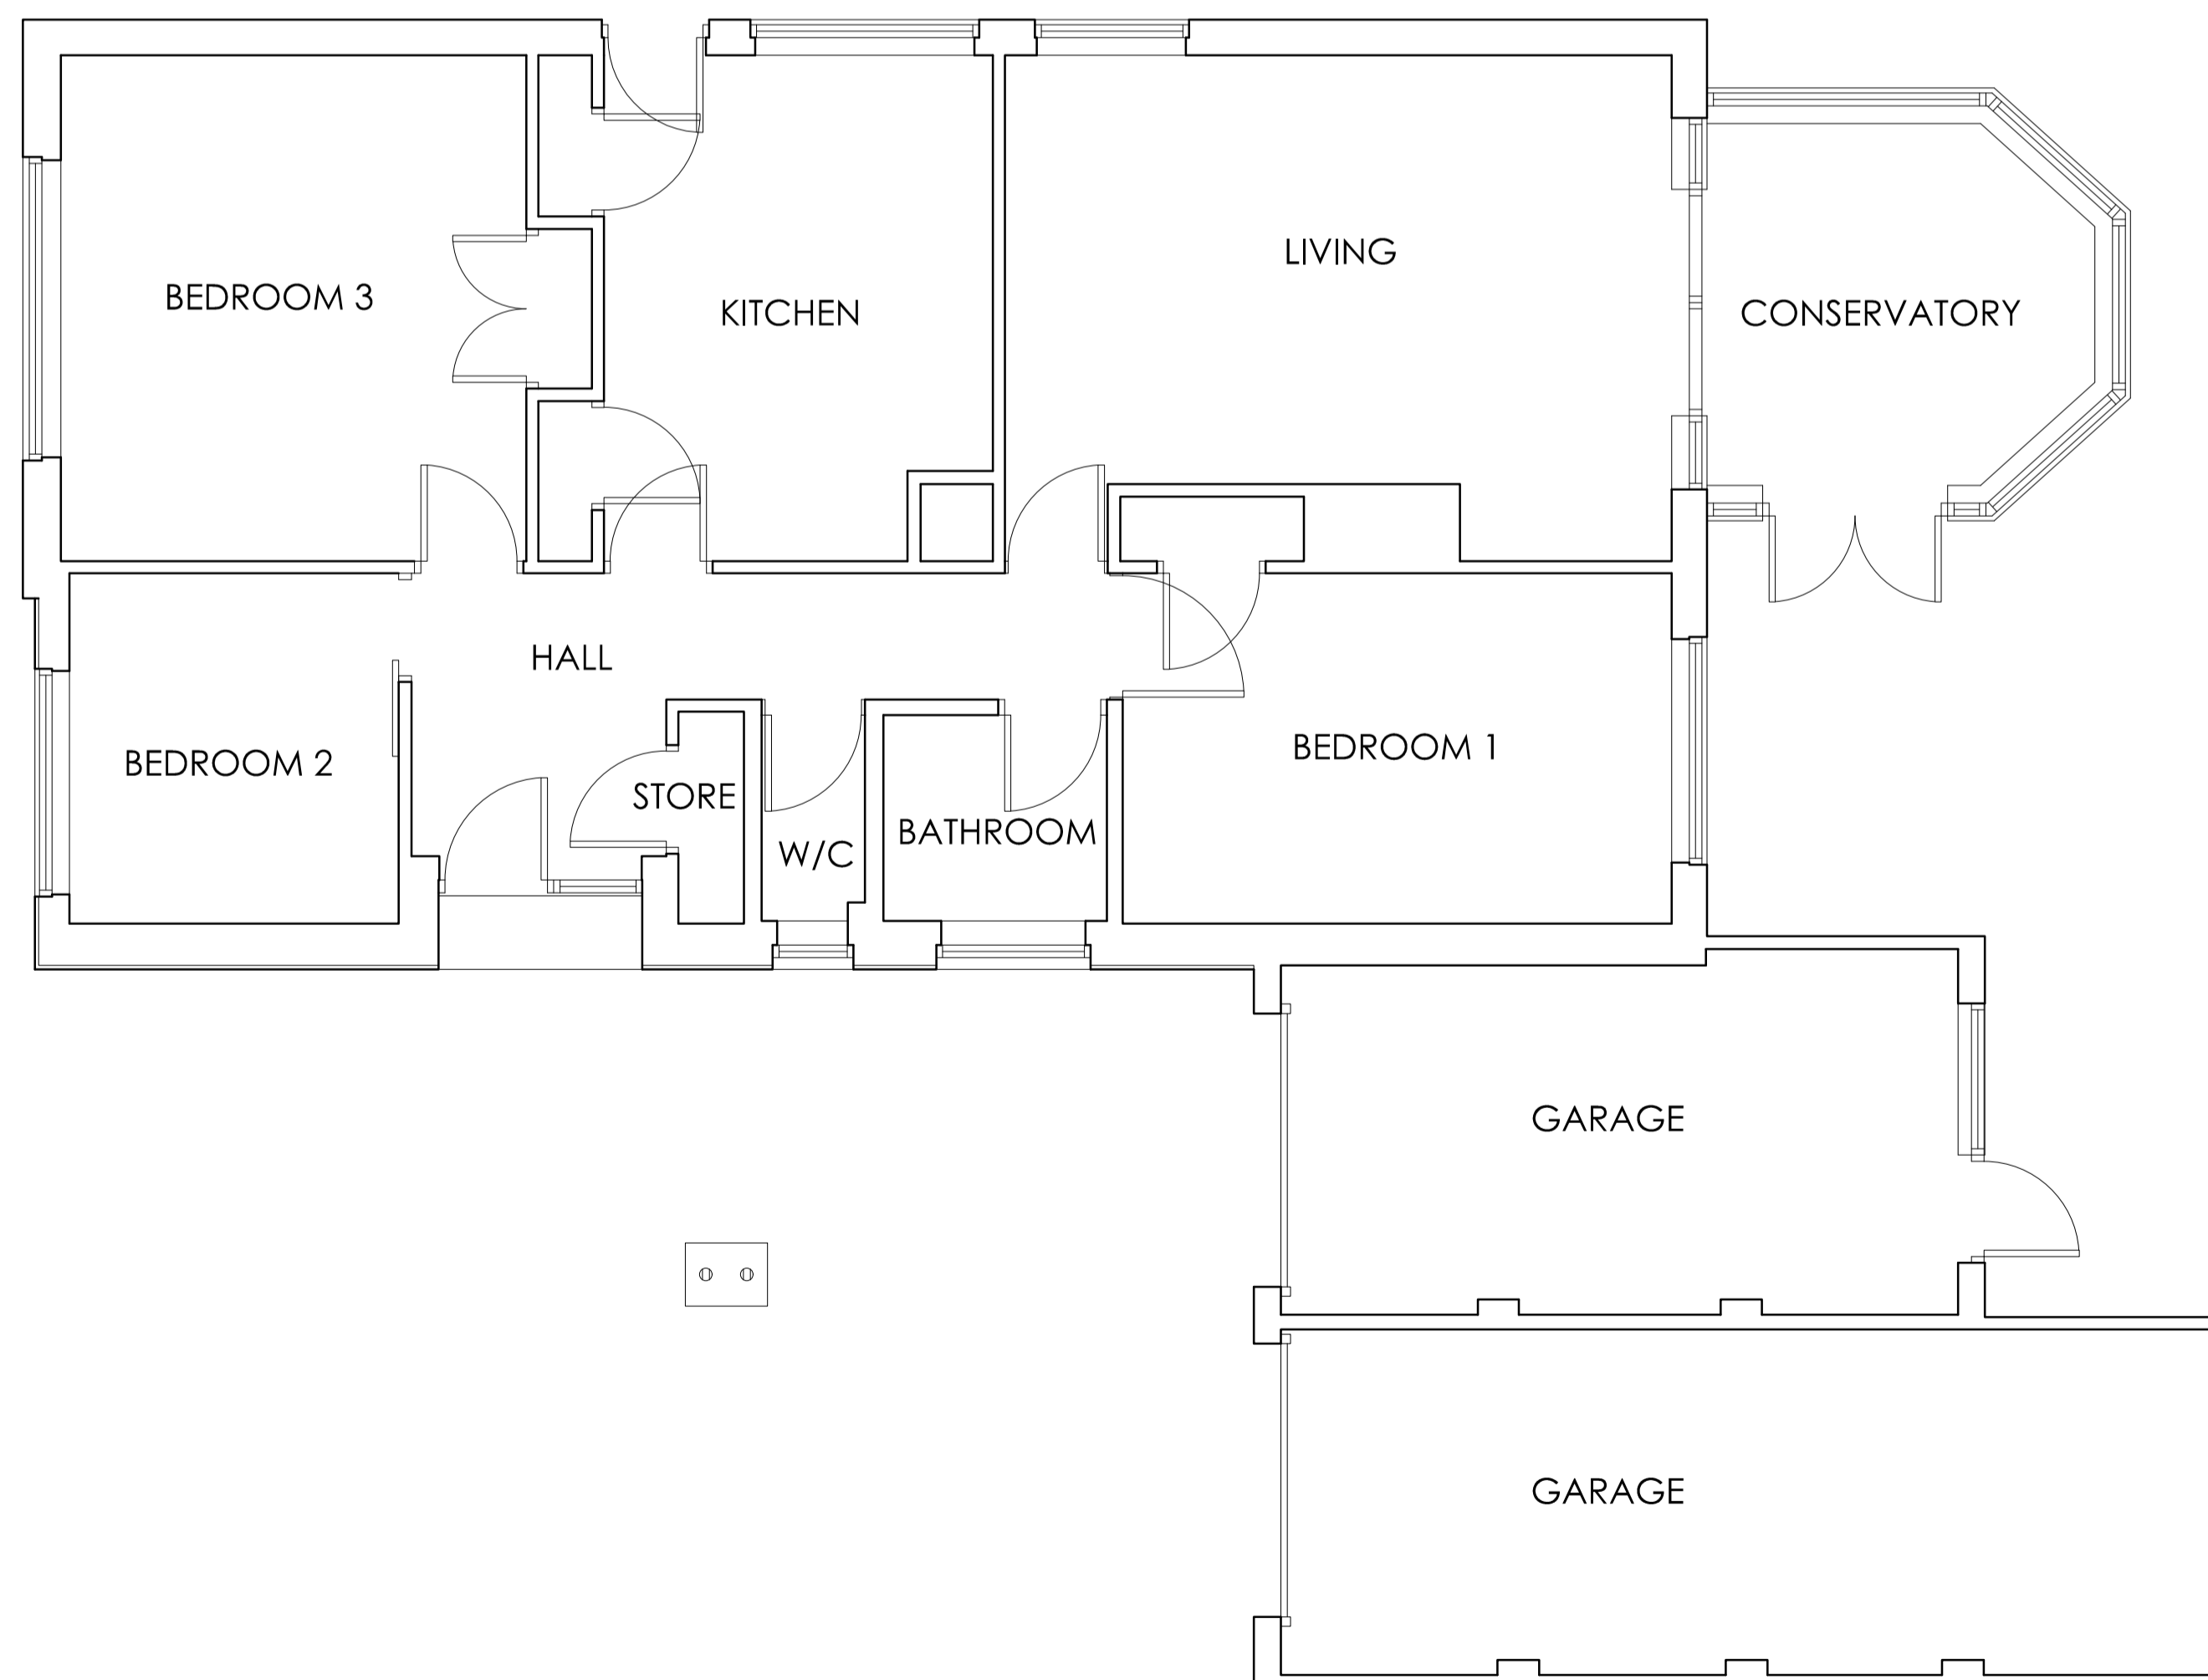


EXISTING GROUND FLOOR PLAN
SCALE 1:50



LOCATION PLAN
SCALE 1:1250

BLOCK PLAN
SCALE 1:500

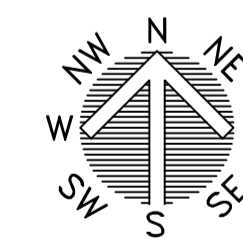

OFFICE ONE,
34 VICTORIA ROAD,
BARNSELEY, S70 2BU
Phone: 01226 208482
Email: info@whiteaguspartnership.co.uk
Web: www.whiteaguspartnership.co.uk

ARCHITECTURAL SERVICES			Project: PROPOSED EXTENSION AT 8 HALL PLACE, MONK BRETTON BARNSELEY, S71 2EX			Client: MR & MRS MELLOR			
Drawing Title: PLANS AND ELEVATIONS			Date: AUGUST 2020	Scale: 1:50 & 1:100 @ A1		Ref: 20-084			
			Dwg. No: 01		Rev: A				
Date	Suffix	Description	Date	Suffix	Description				
12/10/2020	A	REVISED TO CLIENTS REQUIREMENTS							