


**PROPOSED
SIDE ELEVATION**
SCALE 1:100

**PROPOSED
REAR ELEVATION**
SCALE 1:100

**PROPOSED
SIDE ELEVATION**
SCALE 1:100

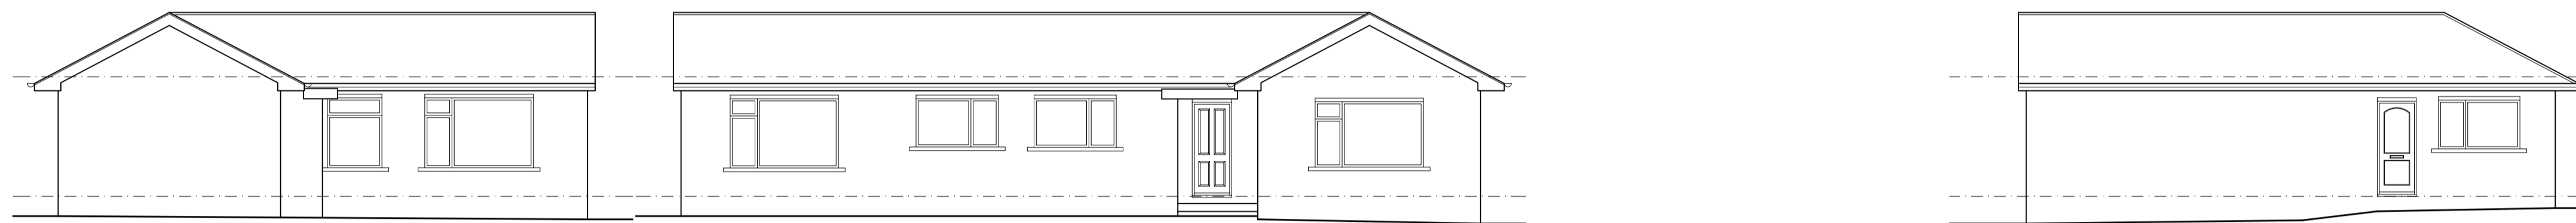


**EXISTING
SIDE ELEVATION**
SCALE 1:100

**EXISTING
REAR ELEVATION**
SCALE 1:100


**EXISTING
SIDE ELEVATION**
SCALE 1:100




**PROPOSED
FRONT ELEVATION**
SCALE 1:100

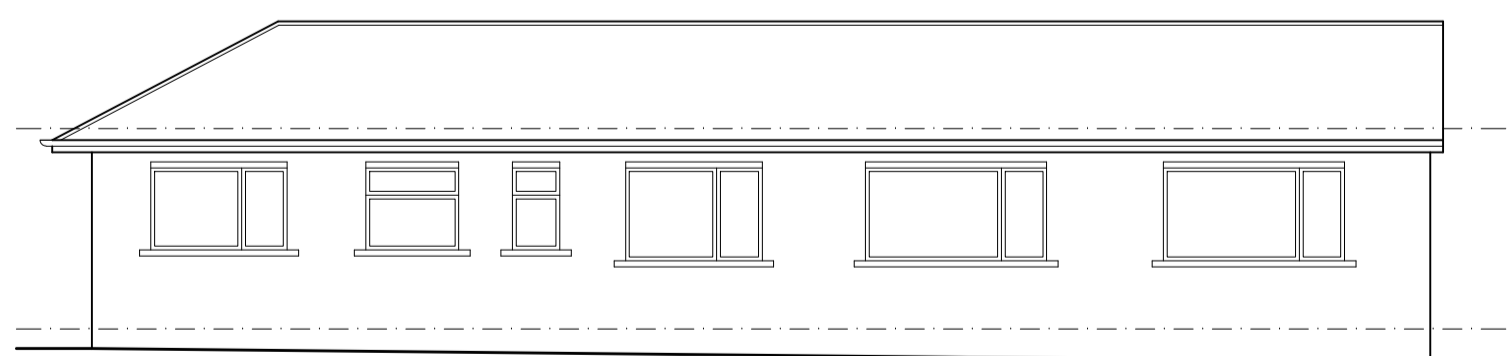

**EXISTING
FRONT ELEVATION**
SCALE 1:100

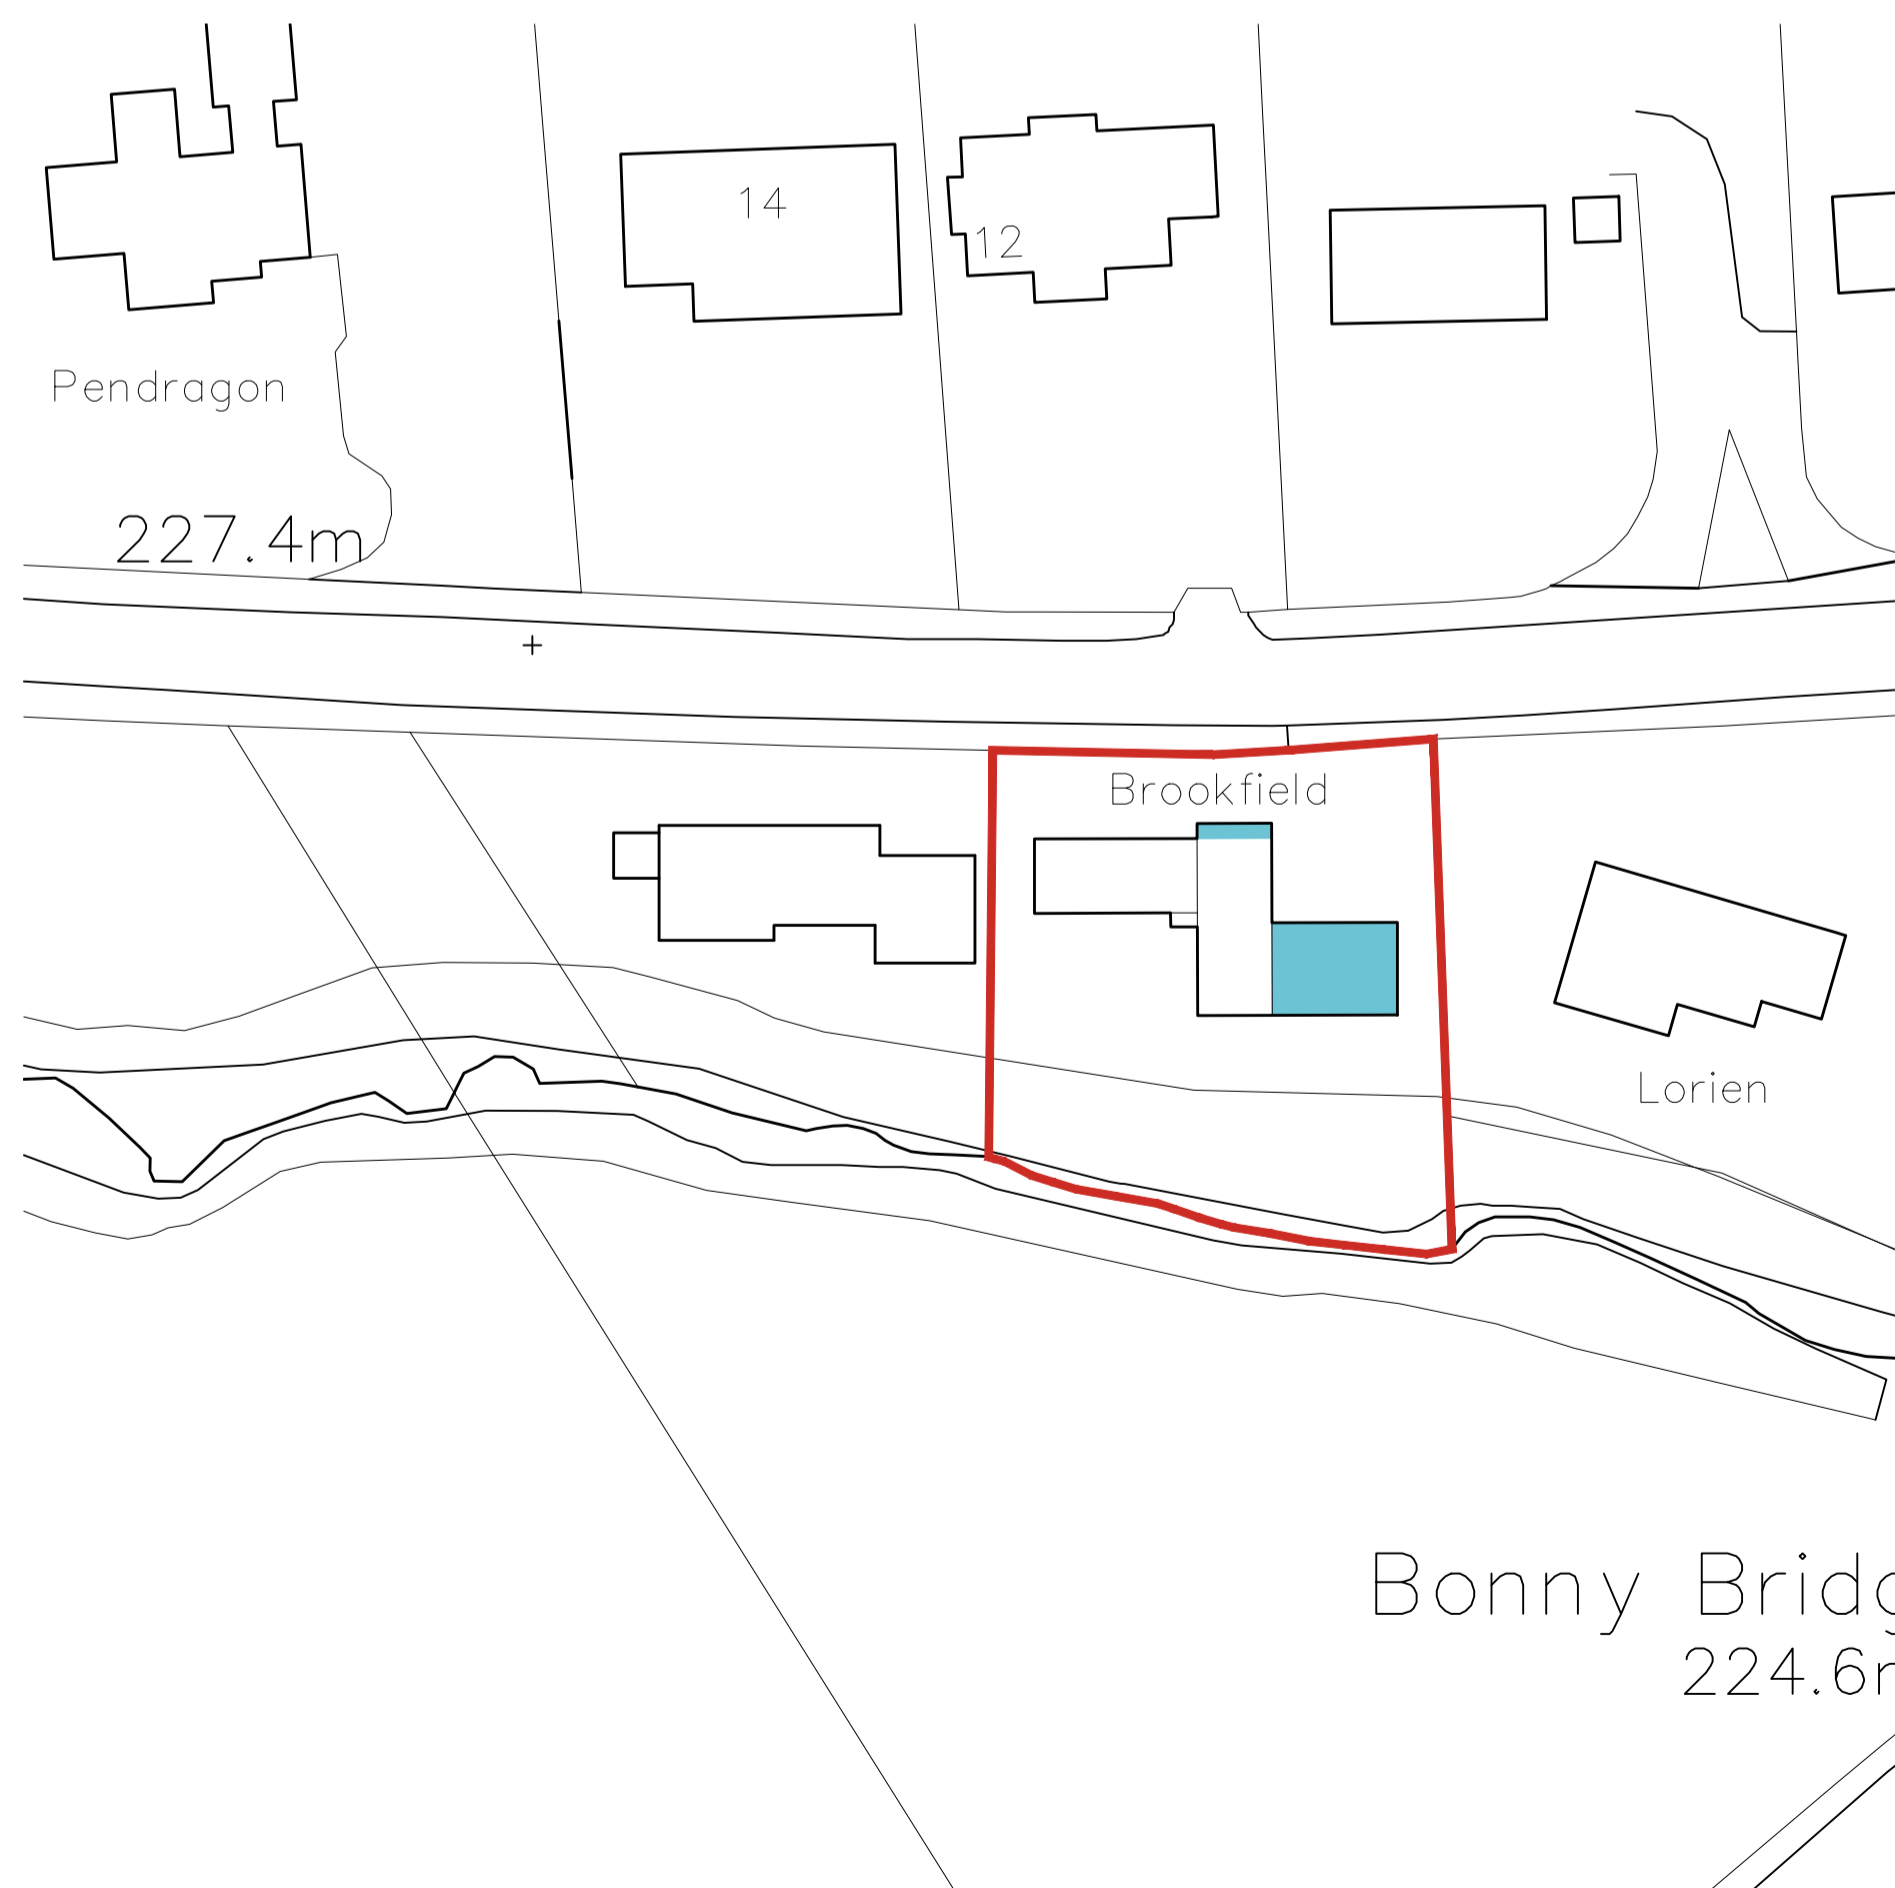

BLOCK PLAN
SCALE 1:500

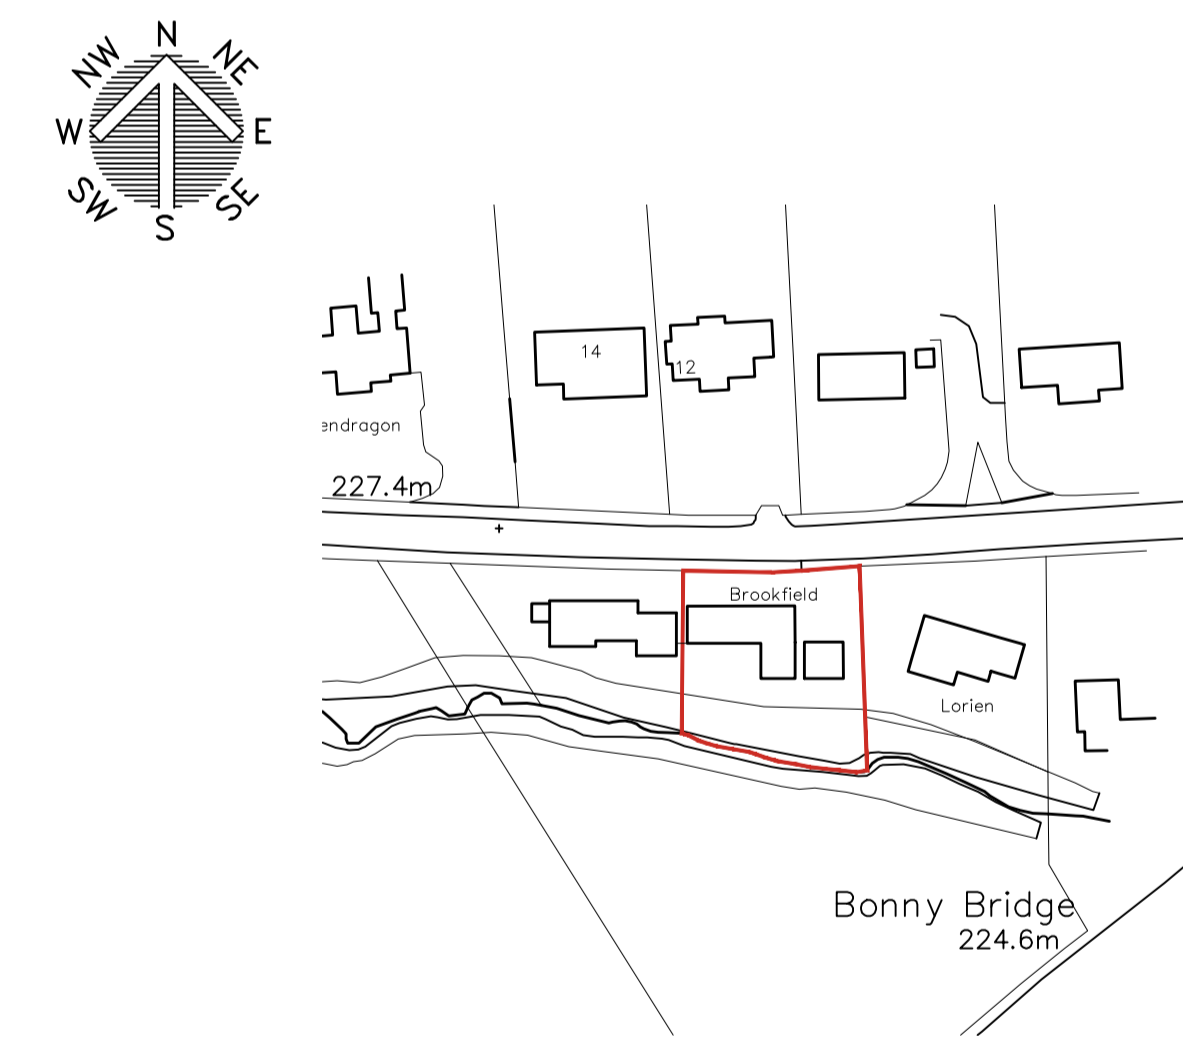

LOCATION PLAN
SCALE 1:1250

		OFFICE ONE, 34 VICTORIA ROAD, BARNSELEY, S70 2BU		Phone: 01226 208482 Email: info@whiteaguspартnership.co.uk Web: www.whiteaguspартnership.co.uk	
ARCHITECTURAL SERVICES					
Project: PROPOSED ALTERATIONS AT BROOKFIELD, LEE LANE MILLHOUSE GREEN, S36 9LN			Client: MS ZOE ADAMSON		
Drawing Title: EXISTING AND PROPOSED ELEVATIONS		Date: MARCH 2022	Scale: 1:50 & 1:100 @ A1		Ref: 21-017
Date: 17/04/2023	Suffix: A	Description: REVISED TO CLIENTS REQUIREMENTS		Date:	Suffix: