



# Royd Avenue, Penistone

Plots 1-4  
 C-B-B-C  
 B: 2 bed 4 person houses 76sqm  
 C: 3 bed 5 person houses 86sqm

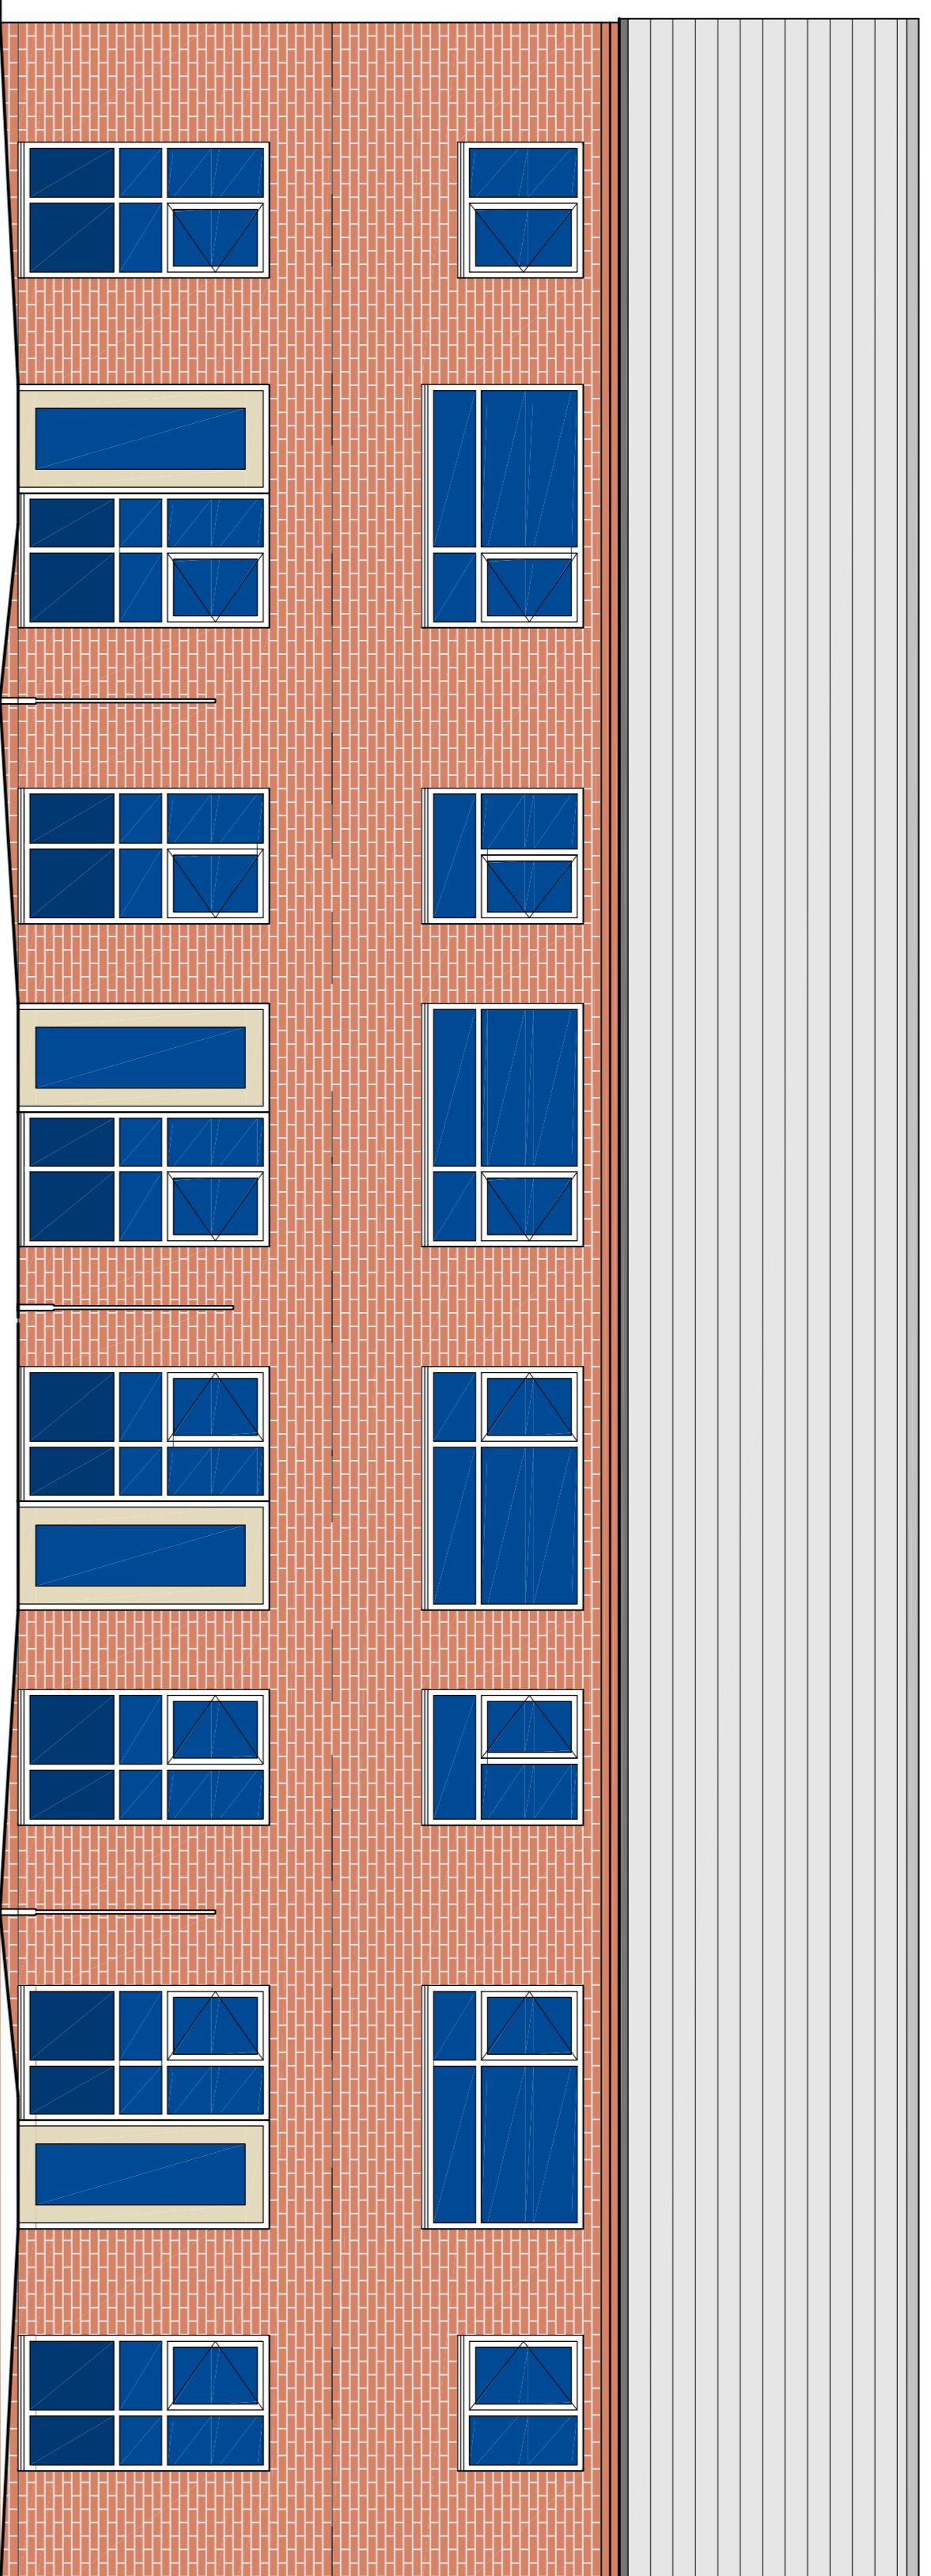


Rear Elevation

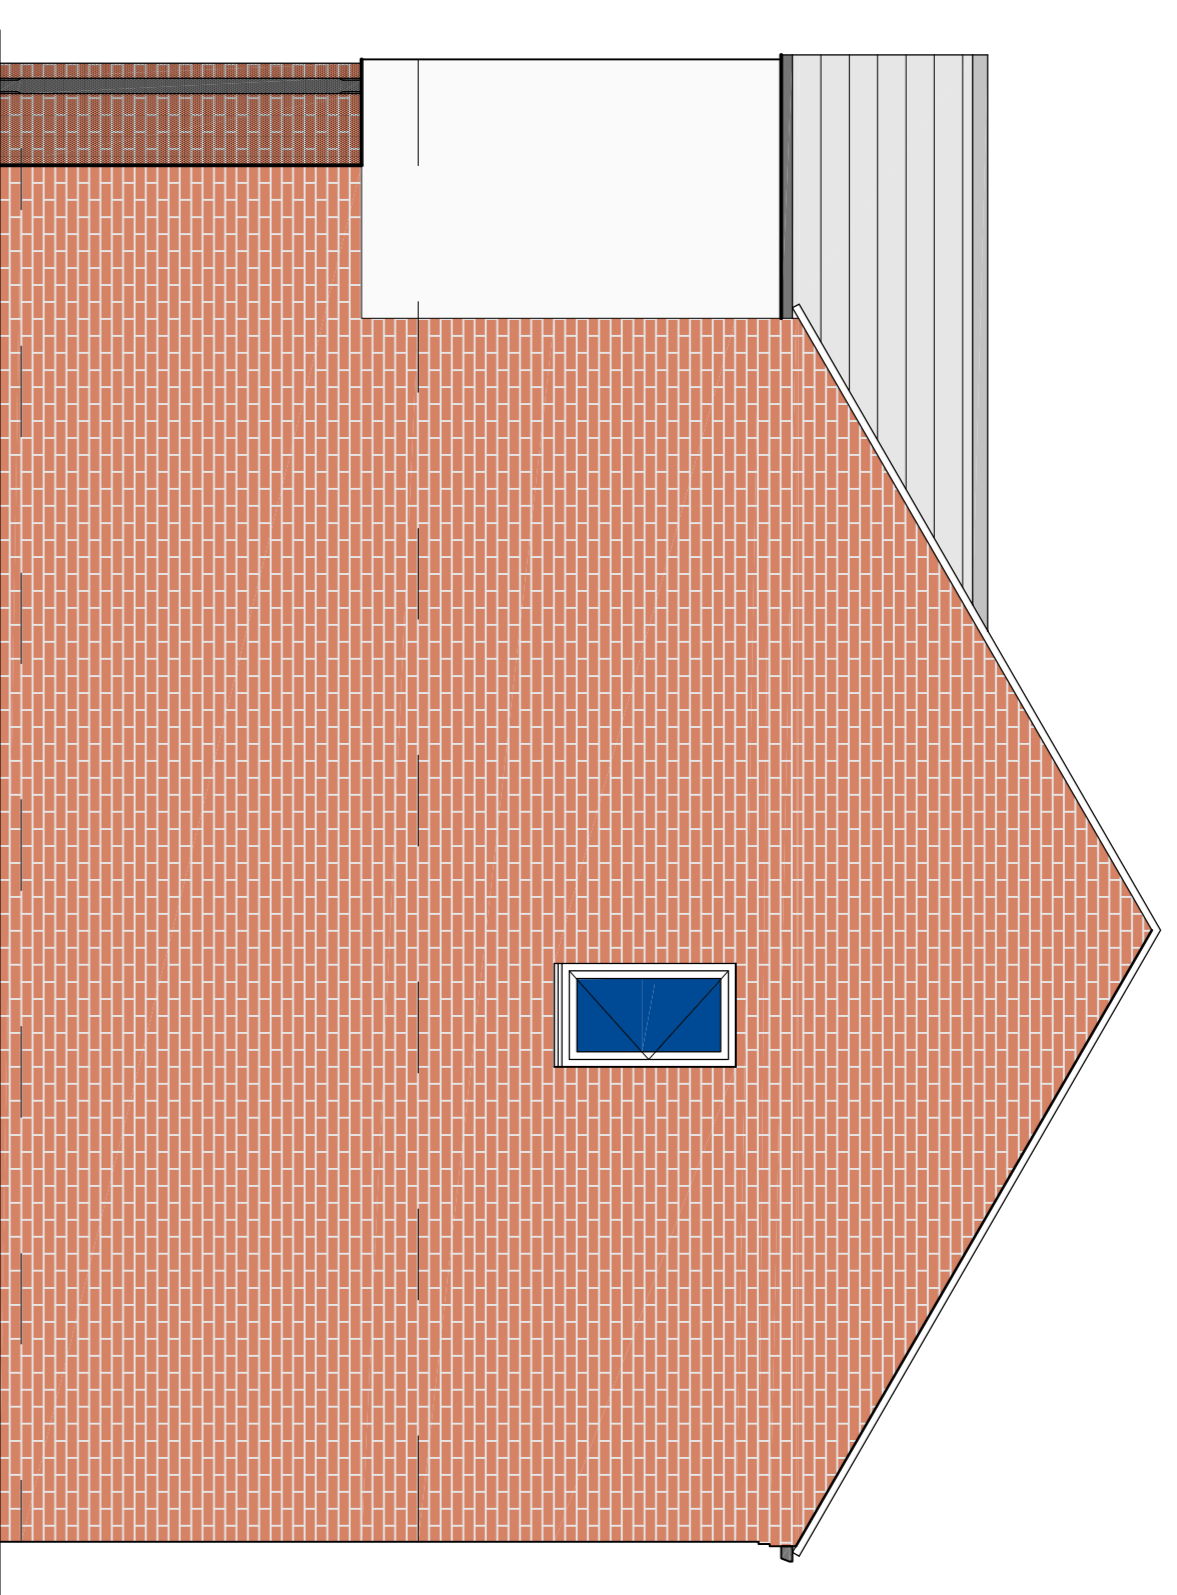

Gable Elevation



Front Elevation

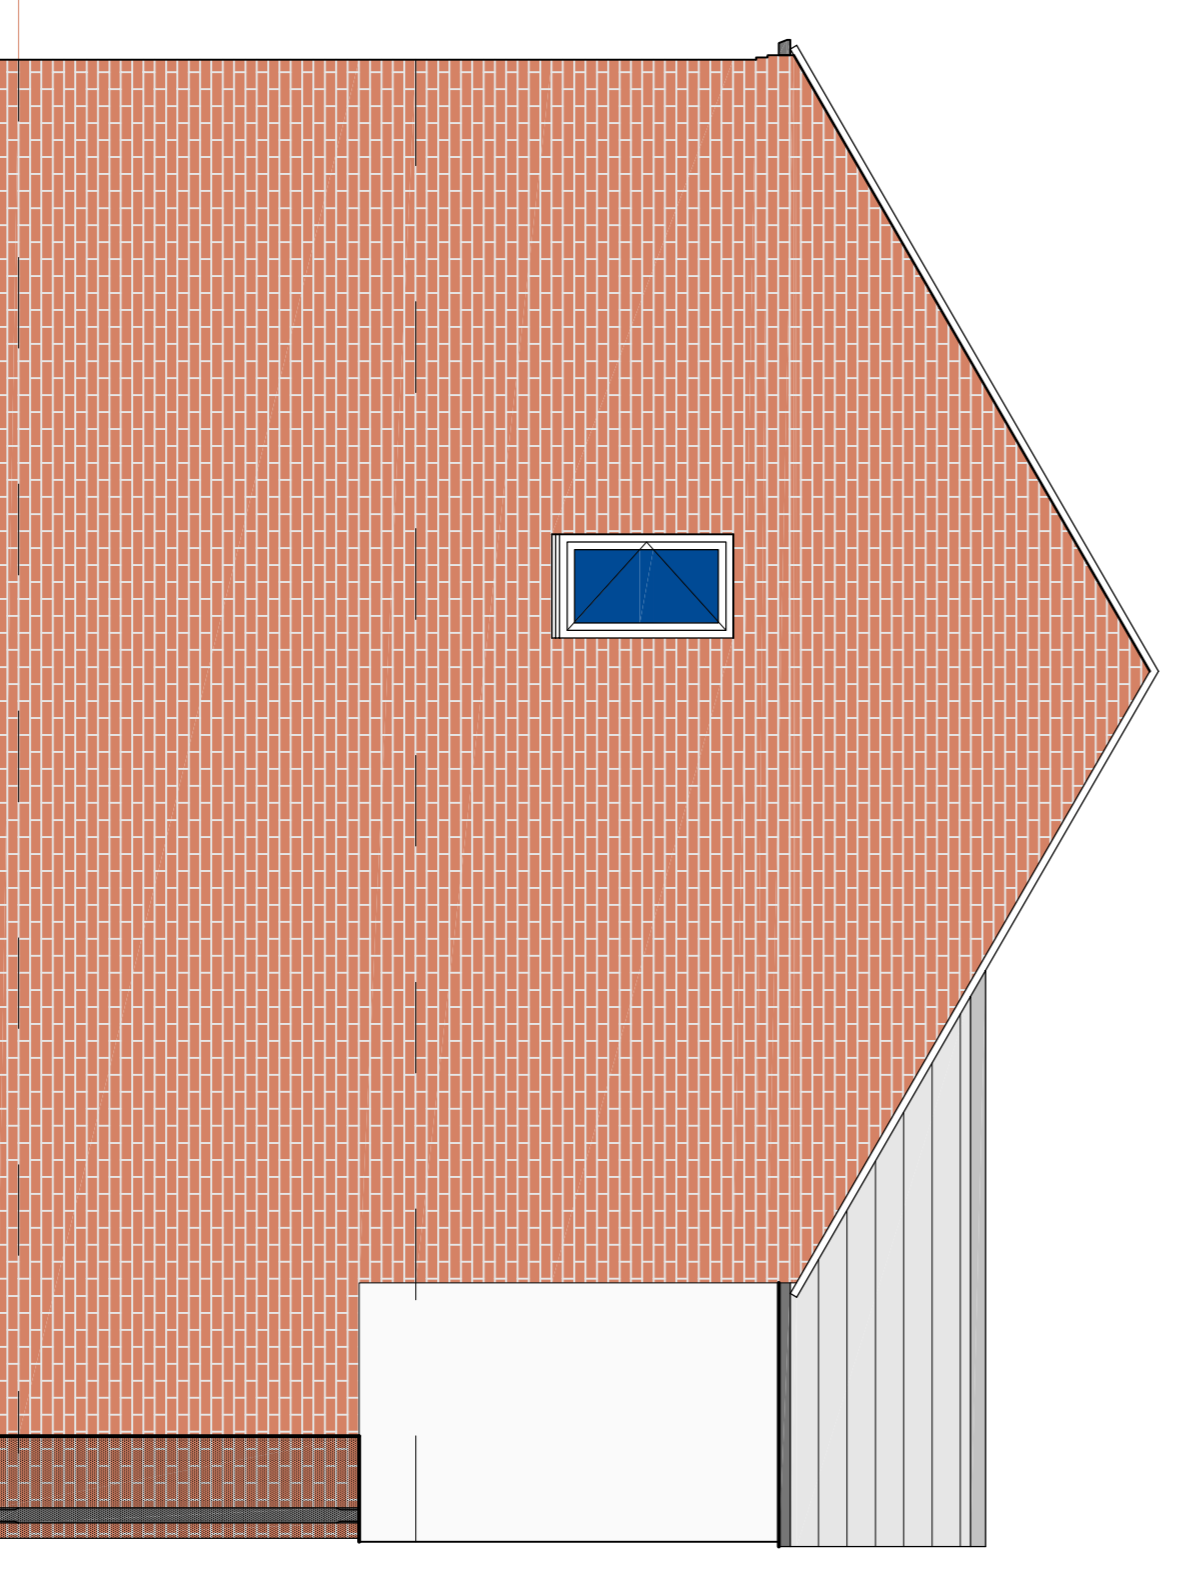

Gable Elevation

**nicol thomas**

Revision	Date	Details

**nicol thomas** architects project managers construction cost consultants CDM co-ordinators  
 Registered in England and Wales, Reg No. 2140639  
 Quality Assured to BS EN ISO 9001:1994 Certificate Number GB 4723  
 Horsley House, Beckwith Lane, Heyfield, Royd, Otham, OL2 8NS  
 t:01706 290088 f:01706 290099 e:odham@nicolthomas.com  
 Also at Birmingham (Registered office)  
 Do not scale from this drawing. All dimensions must be checked and verified before preparing production drawings or commencing works. This drawing and its design is the copyright of Nicol Thomas Ltd and may not be reproduced in any form whatsoever without their prior express written consent.

Client:	Equity Housing Group		
Job:	Royd Avenue small site, Penistone		
Drawing title:	Proposed Elevations		
Drawing Number: (job number)	M3008	(PL)	052
Scale:	1:50 @ A1		
Date:	Mar 09		
Drawn by/checked by:	RO /GRF		
Revision:			