





Existing Front Elevation  
1:100

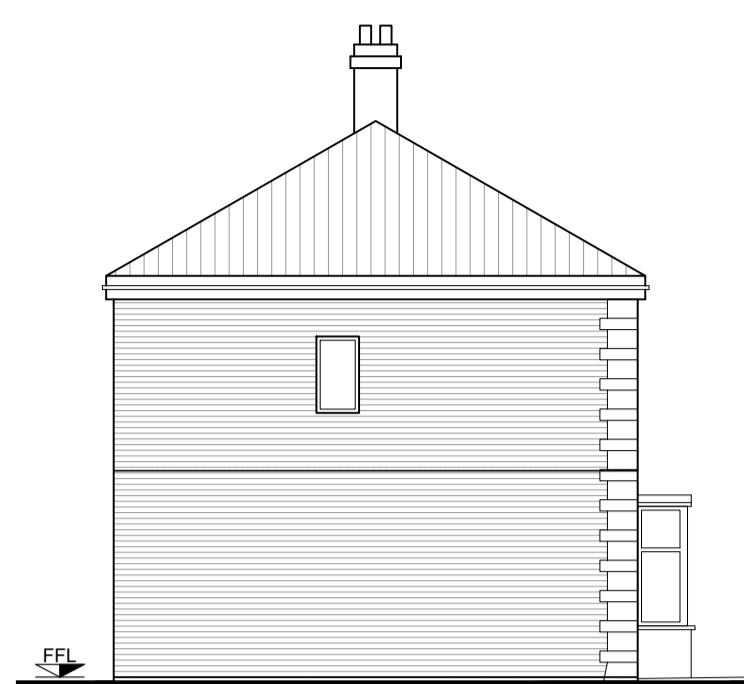

Existing Side Elevation  
1:100




Existing Rear Elevation  
1:100

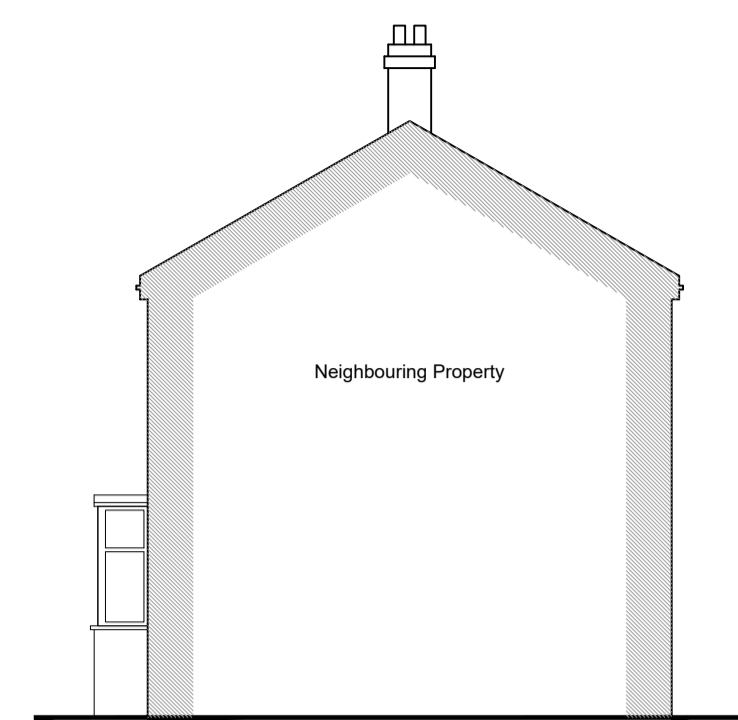


Existing Side Elevation  
1:100


- Red brick throughout
- Front facade faux stone veneer
- Grey concrete ridge to main dwelling
- Grey concrete roof tile to main dwelling
- White Upvc windows throughout
- White Upvc fascia and soffit throughout
- White/ Black plastic downpipes, gutters & svp

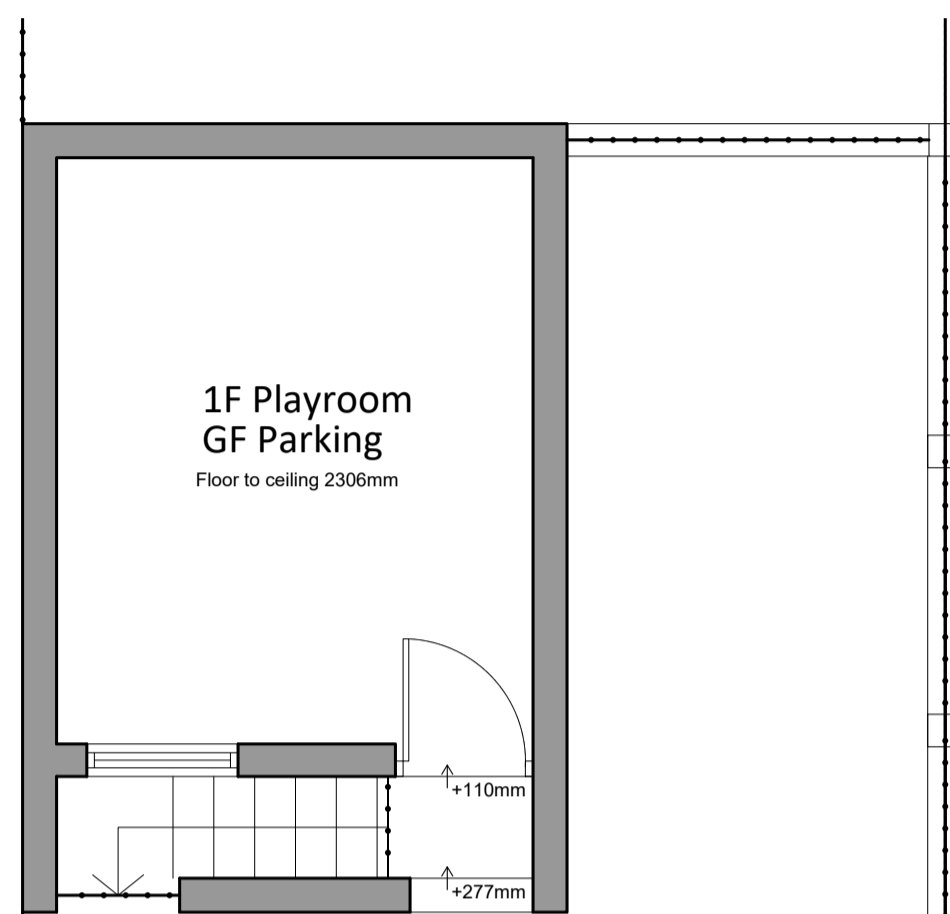


1F Playroom  
GF Parking  
Floor to ceiling 2300mm

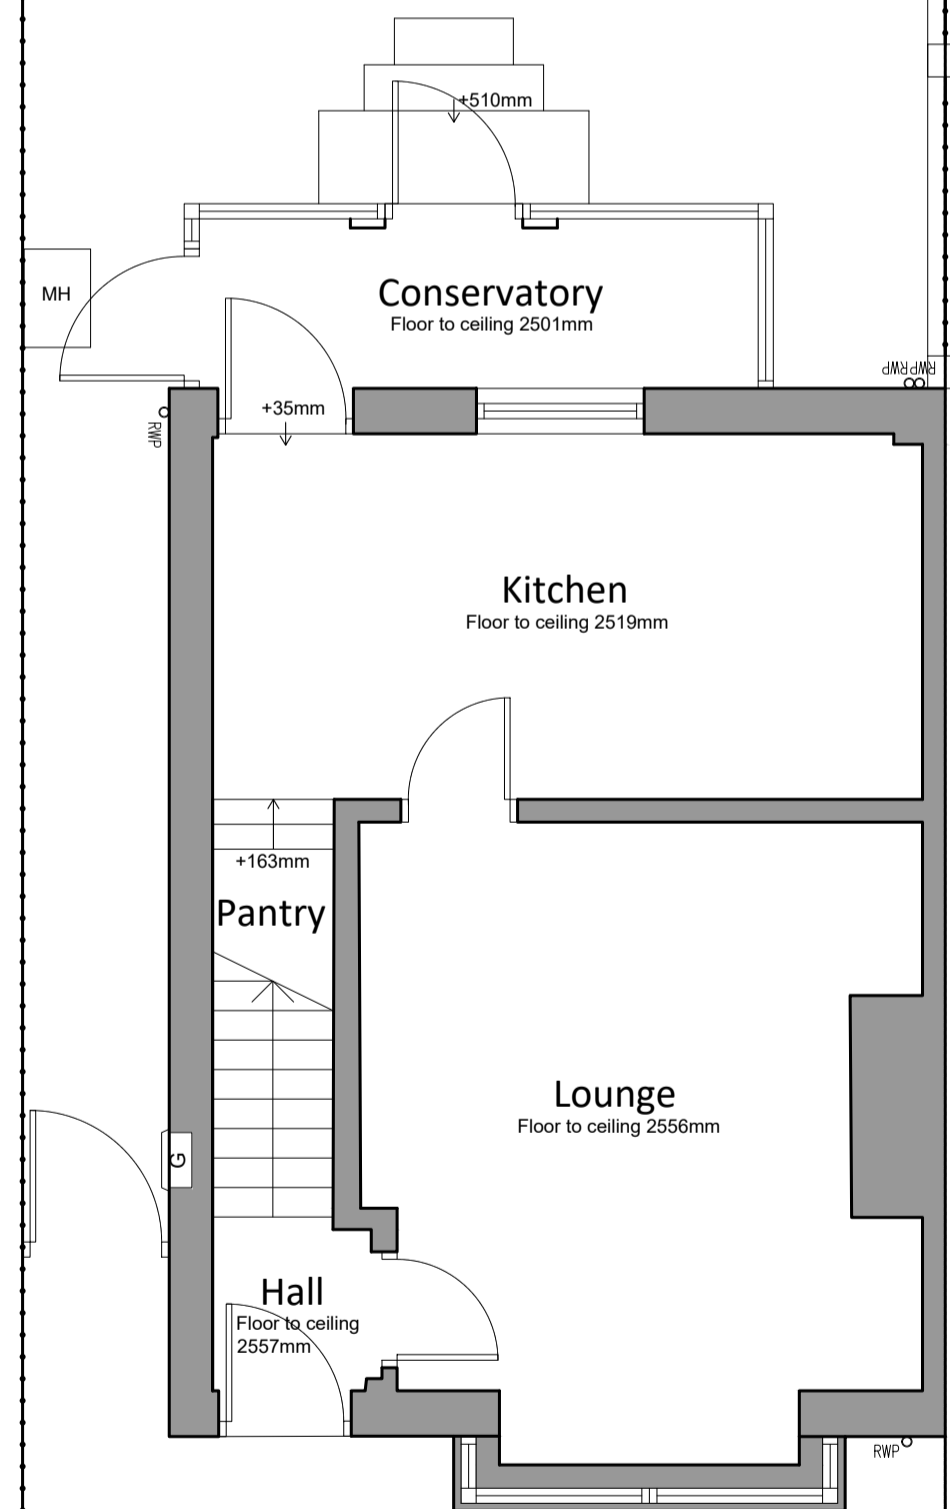


Existing Ground Floor Plan  
1:50

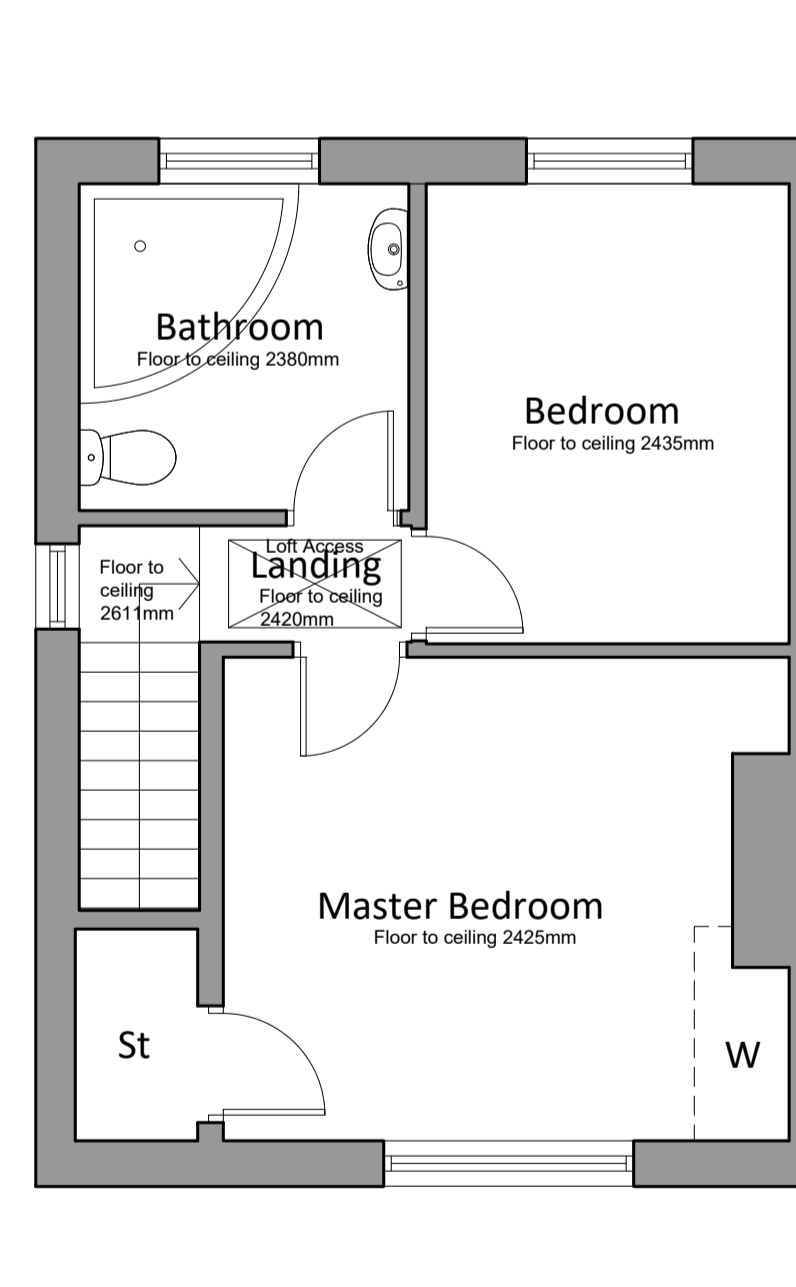


Existing First Floor Plan 1:50

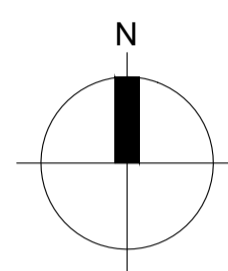

Site Plan  
1:200

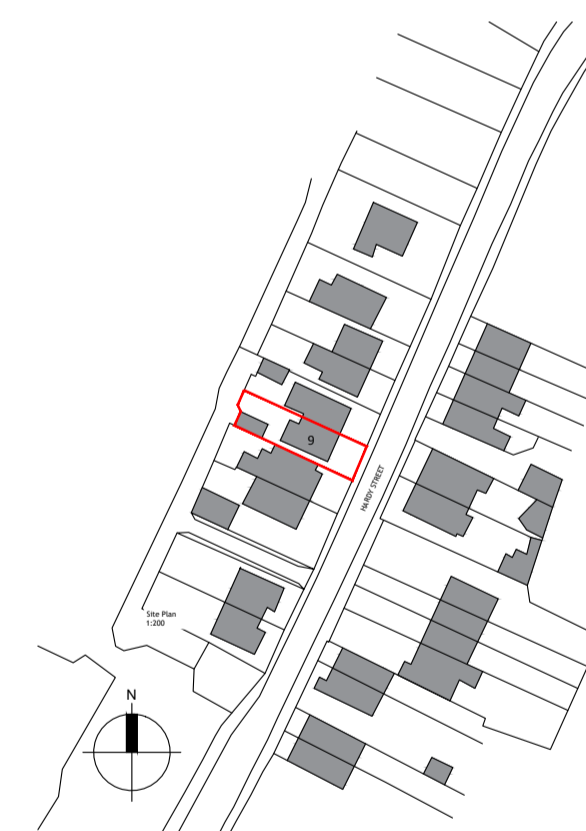

Site Location Plan  
1:1250

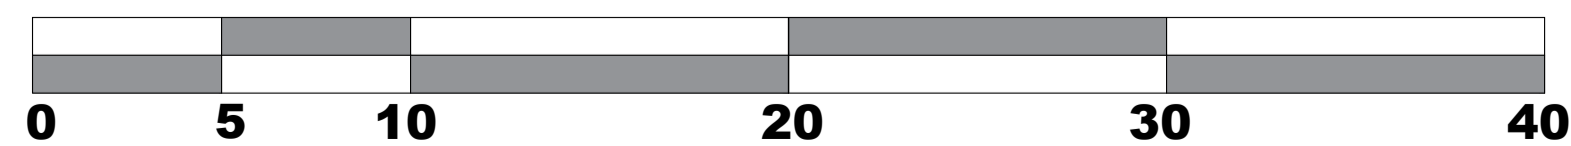

A Additional information added reflecting LA comments 29.05.19 EI H51

Rev	Details	Date	By	Chk
	DATE	05.02.19	DRAWN	EI
	SCALE	As Shown	CHK	H51

9 Sackup Lane  
Darton, Barnsley

SURVEY

Dwg No	001	Rev	A
--------	-----	-----	---

