




Front Elevation

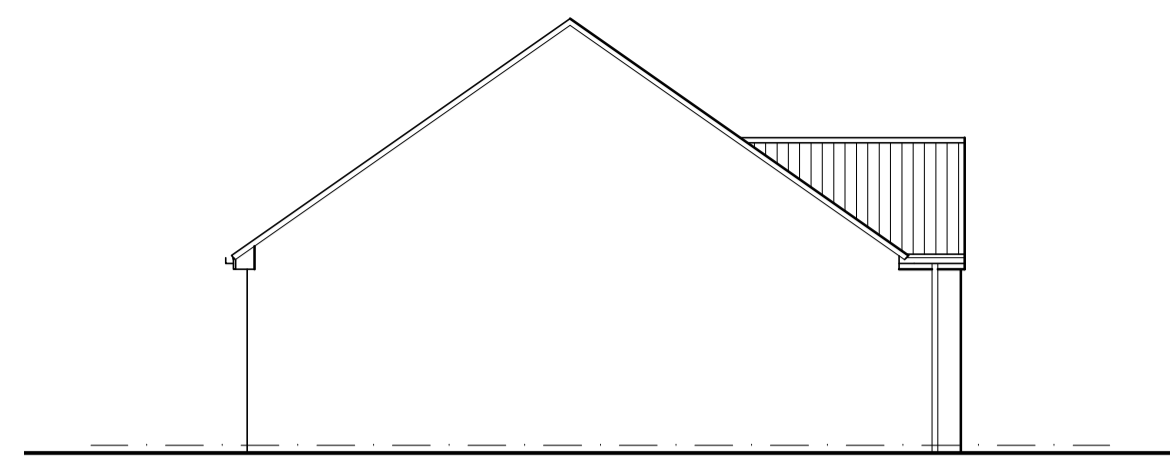



Side Elevation

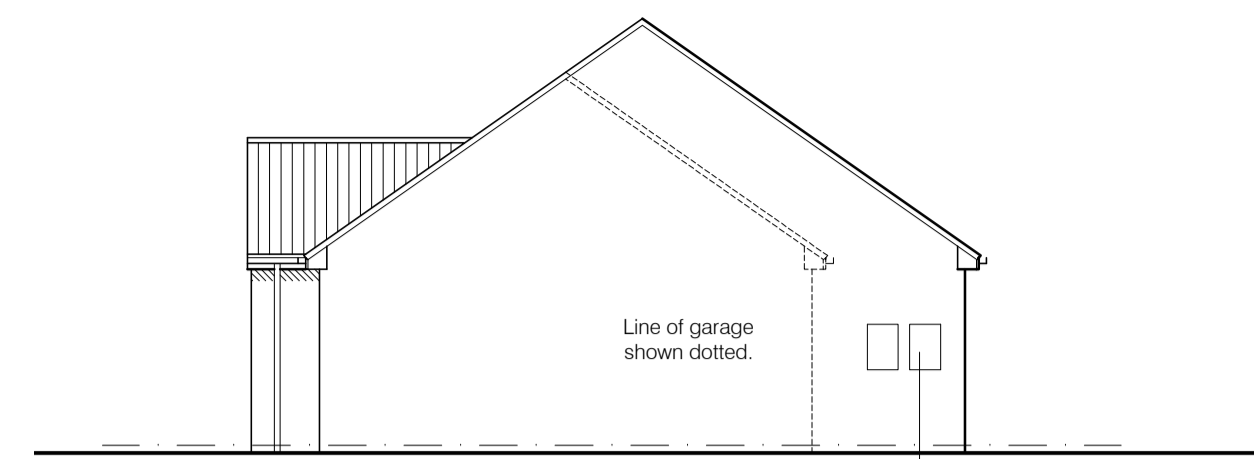

Side Elevation

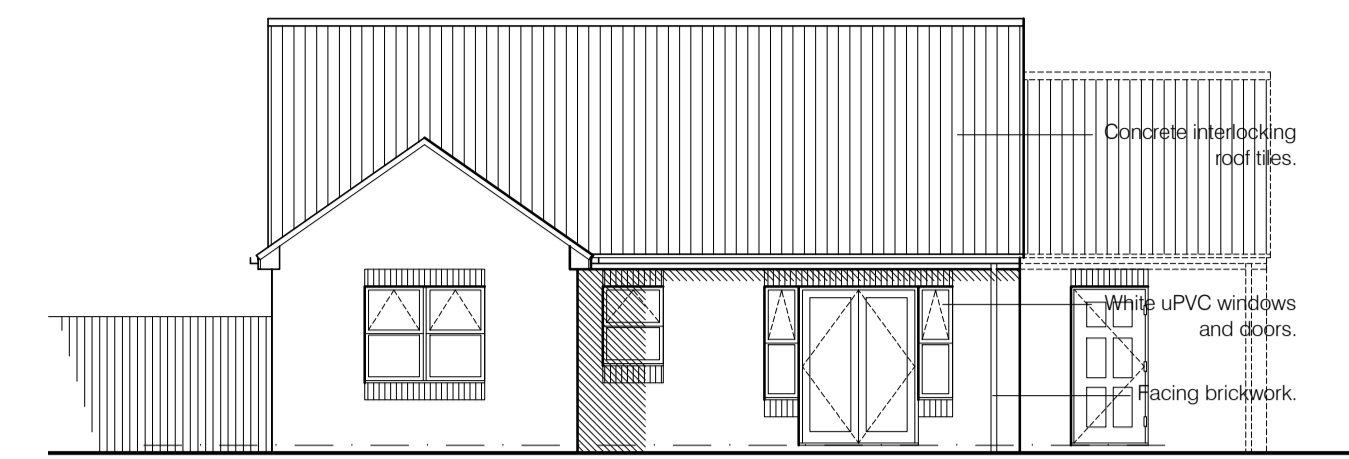

Rear Elevation

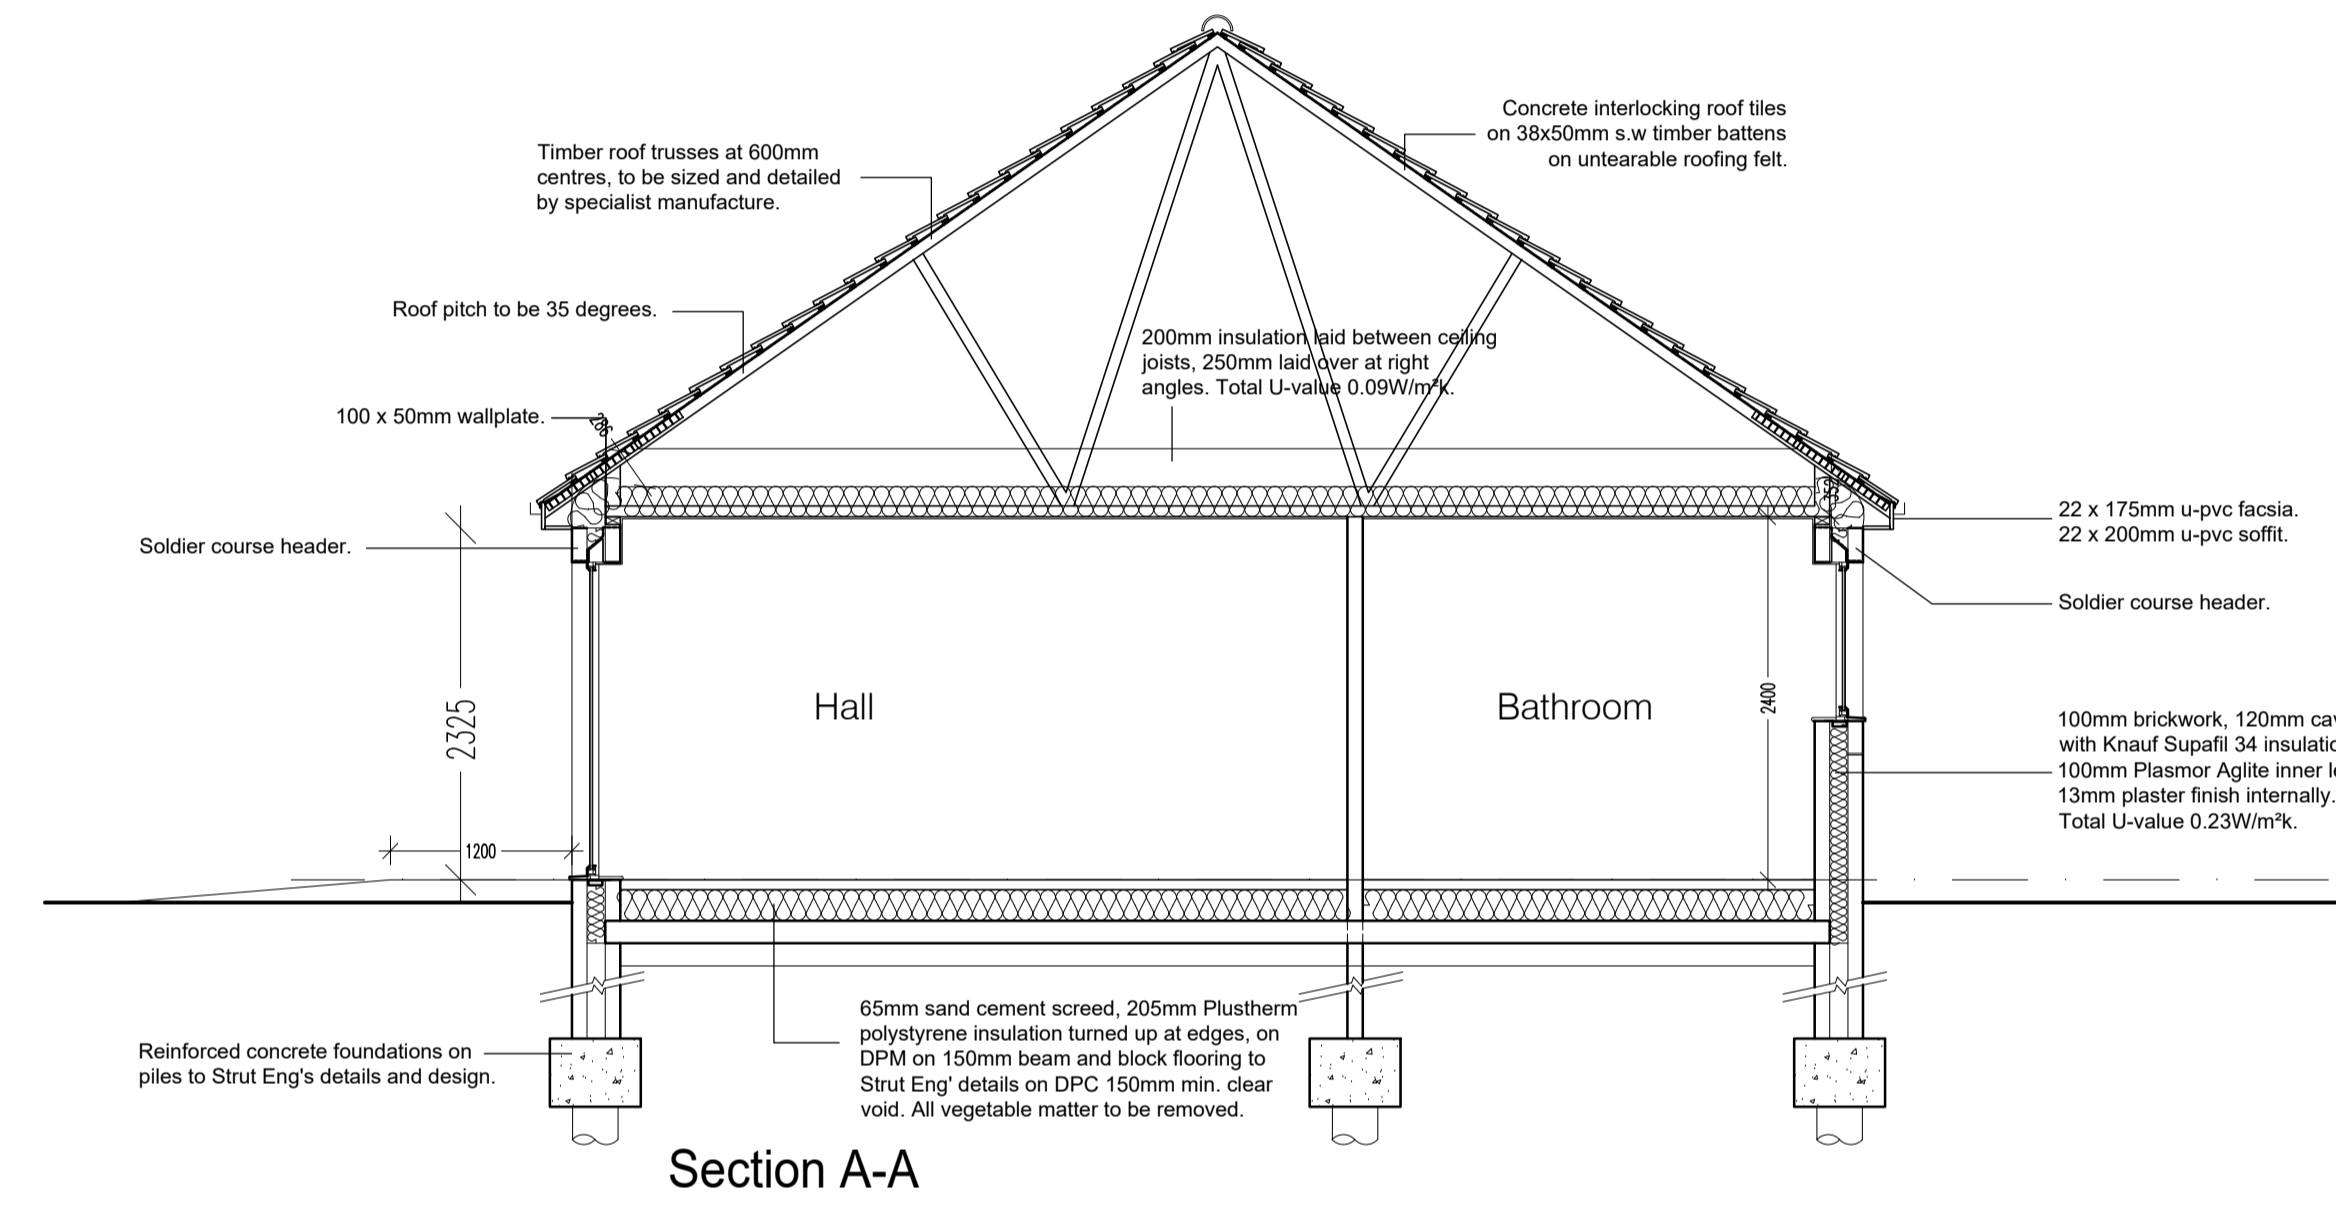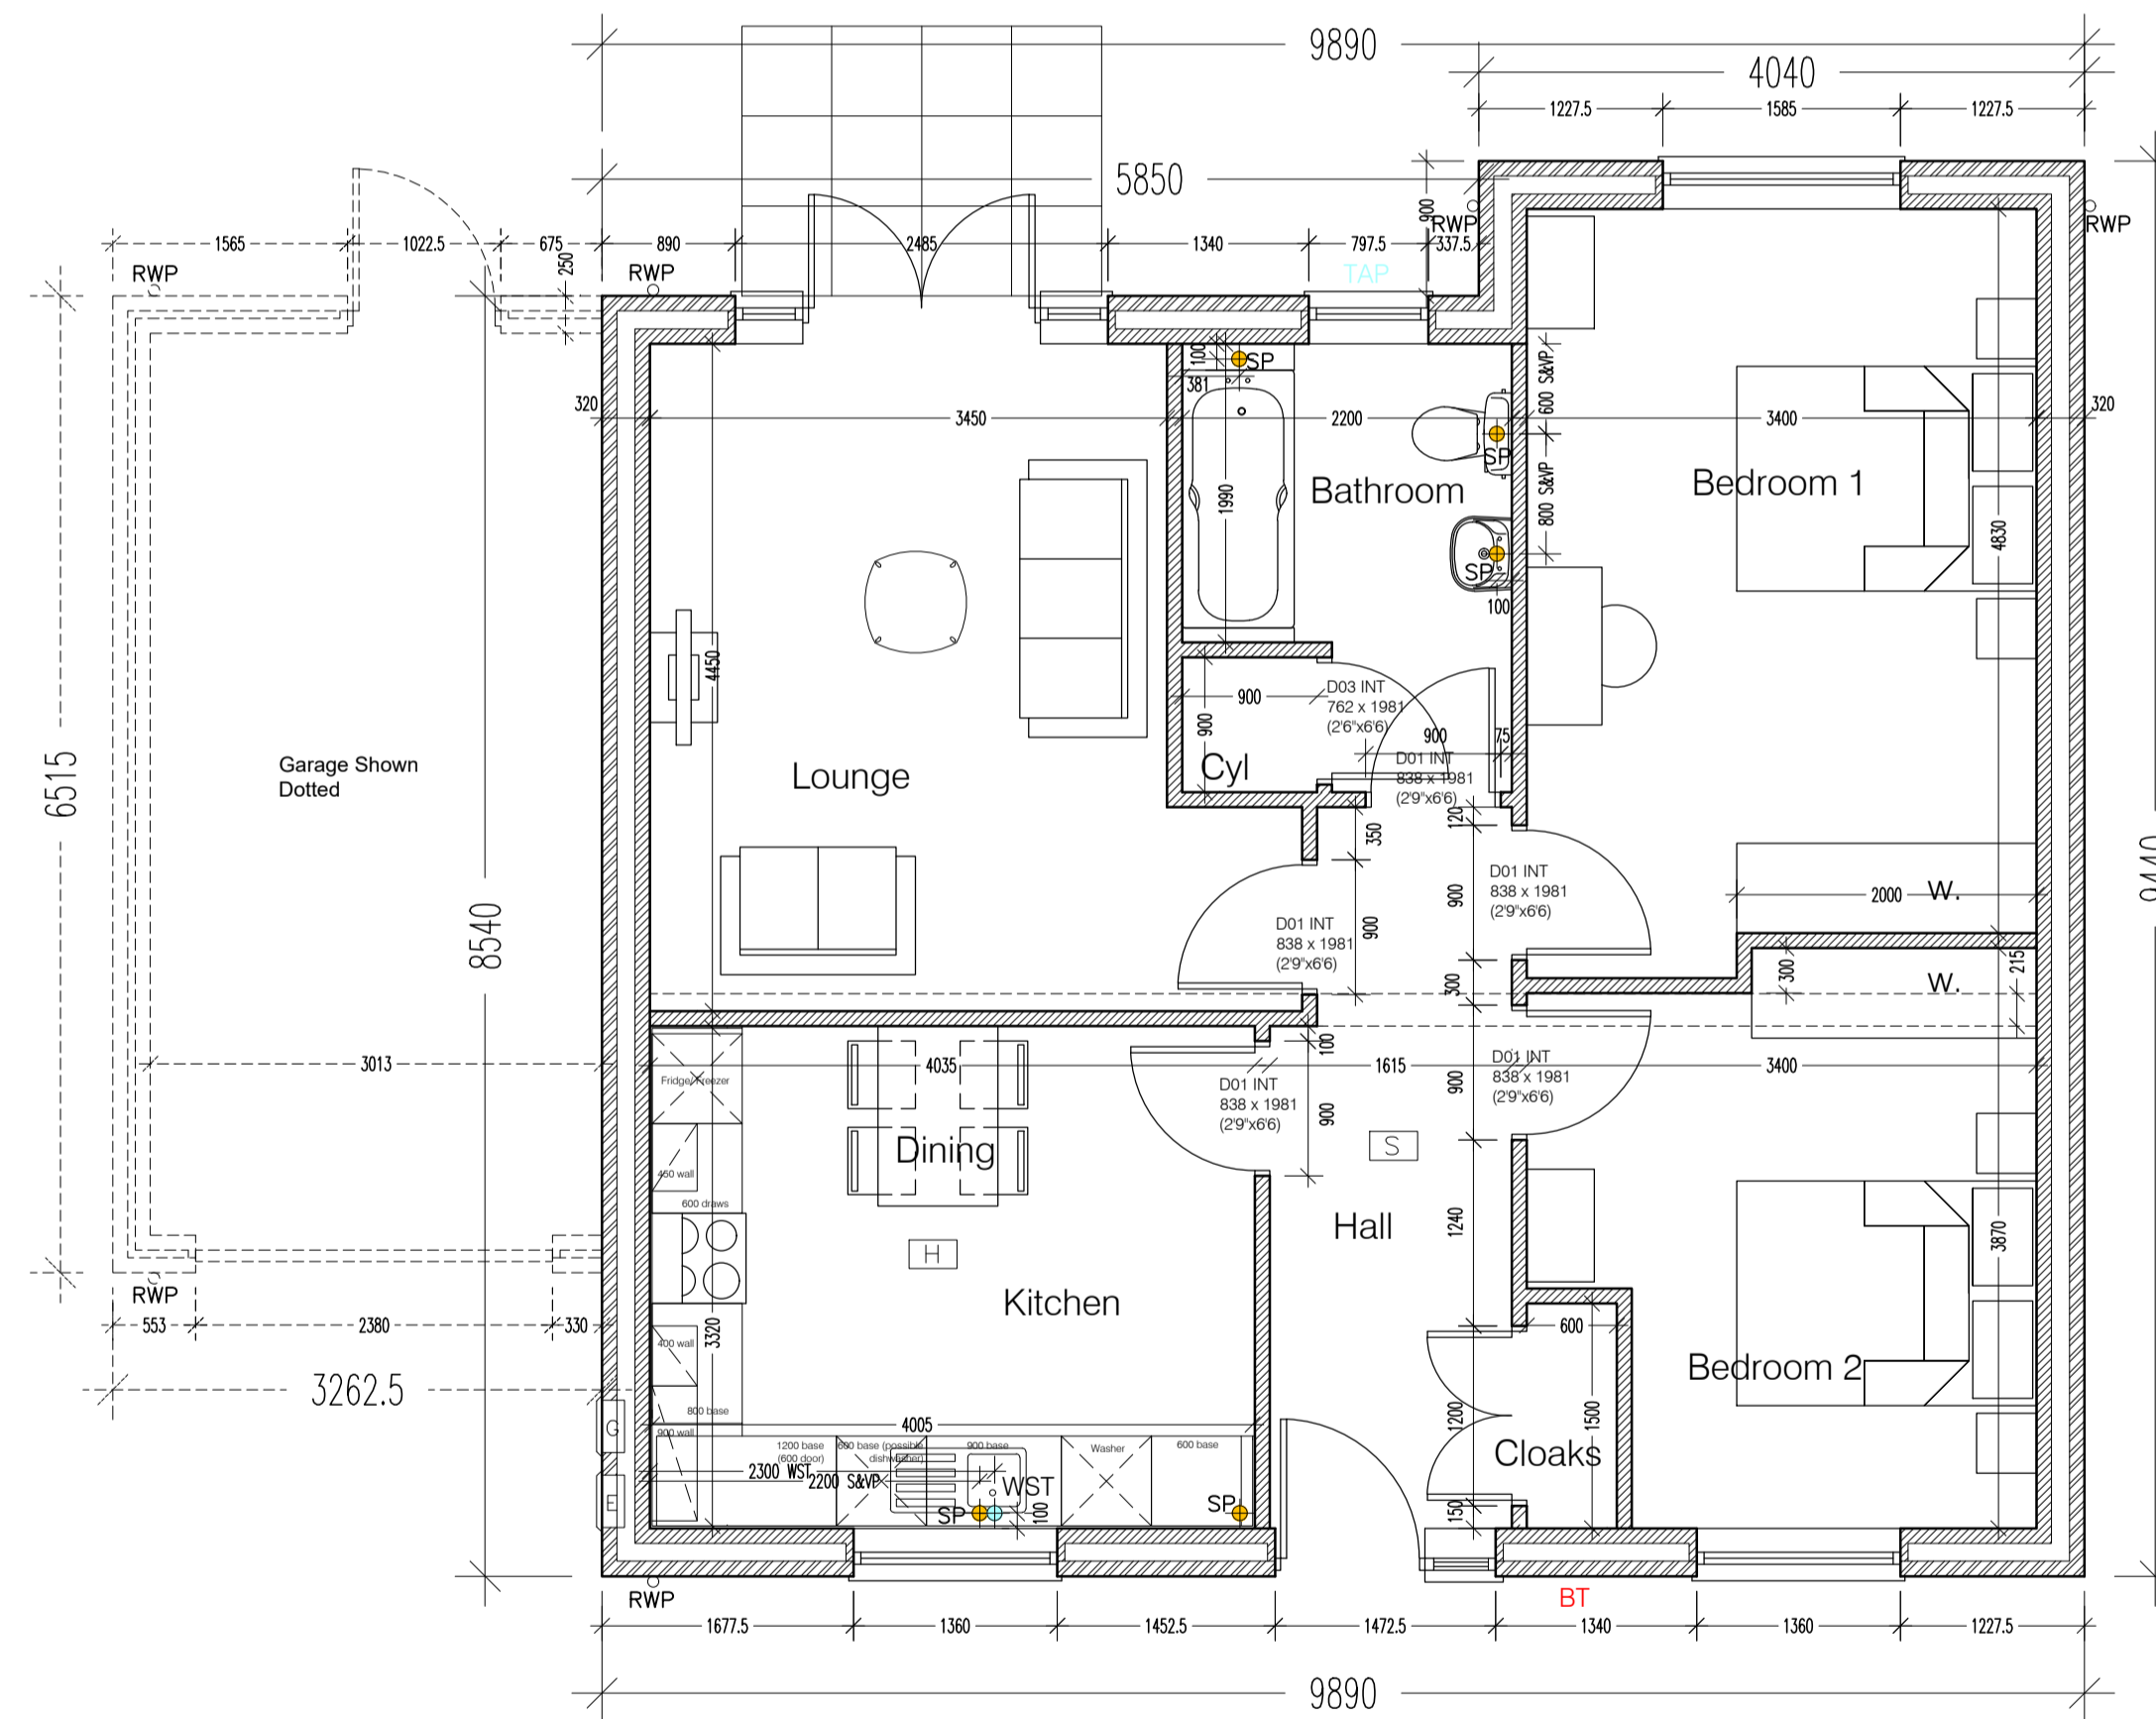

Section A-A

Rev C 21st Jul '23 Wall Cavity updated to 120mm cavity
 Rev B 22nd Jun '22 SVP positions amended and Gully removed.
 Rev A 18th Oct '18 Section thro' garage added.

Project: Saul Homes Standard House Types

Title: House Type 'Marlowe' Ground Floor Plans, Pair, Elevations, Section A-A & B-B

Scale: 1:50/100@A1 **Drawn:** PU **Date:** 10 / 17 **Checked:**

Drawing no.: SH / ST / 28 **Rev:** C

Project: Saul Homes Standard House Types

Address: Burntwood Office Park, Common Road, Brierley, Barnsley, S72 9ET

Phone: T: 01226 707090
 F: 01226 707091
 Email: info@saulhomes.co.uk
 Website: www.saulhomes.co.uk

SAUL HOMES

Type Marlowe - 2 Bedroom bungalow

Residential Development at
 Oakland Square, Hemsworth