

PROPOSED OUTBUILDING  
190 EVERILL GATE LANE, BROOMHILL,  
BARNSELEY, S73 0YQ.

**AS EXISTING**

Plans and Elevations.

Mr and Mrs Camm.




JE Architectural Ltd  
23 Windmill Road, Wombwell,  
Barnsley, S73 8PW.  
Tel: 01226 754507  
Email: jealtd@btconnect.com

This drawing and the copyright is the Architectural Company's property and maybe used or reproduced only by agreement. All Dimensions in Millimetres Unless specified otherwise and subject to verification on site.


Scale: 1:100@ A2 Date: AUG 2018

Ref: 201801 Drwg No: 01


Revision	Date	Description
A	07/09/2018	Terrace/Pond clarified.

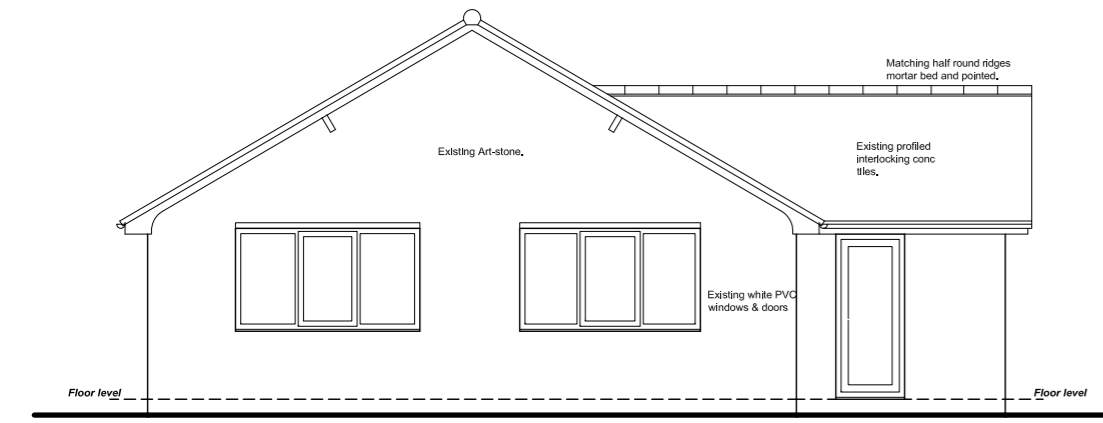


FRONT ELEVATION

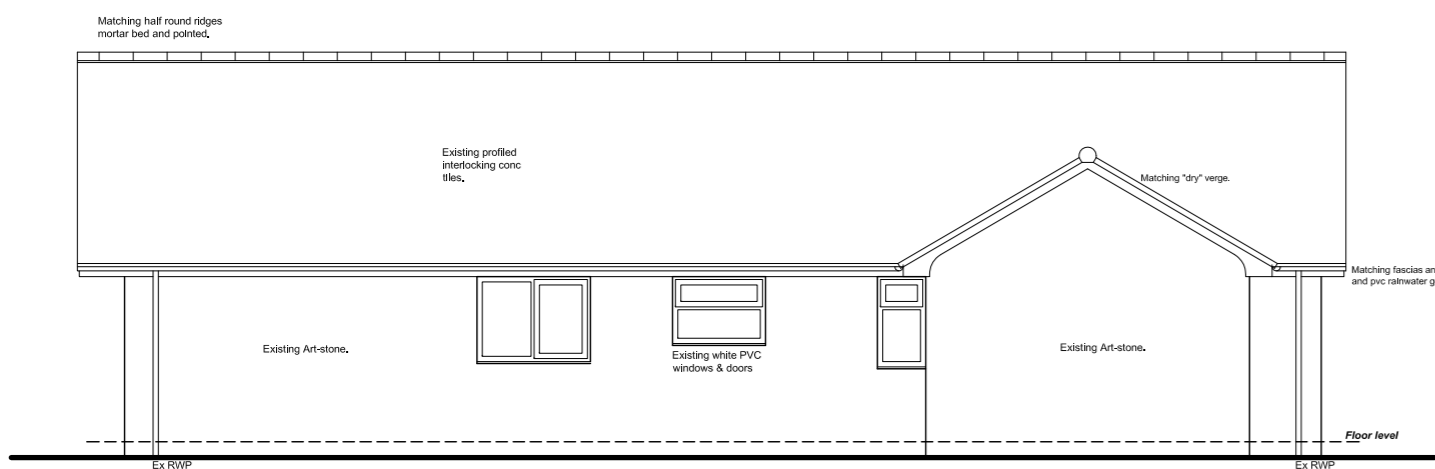


SIDE ELEVATION R

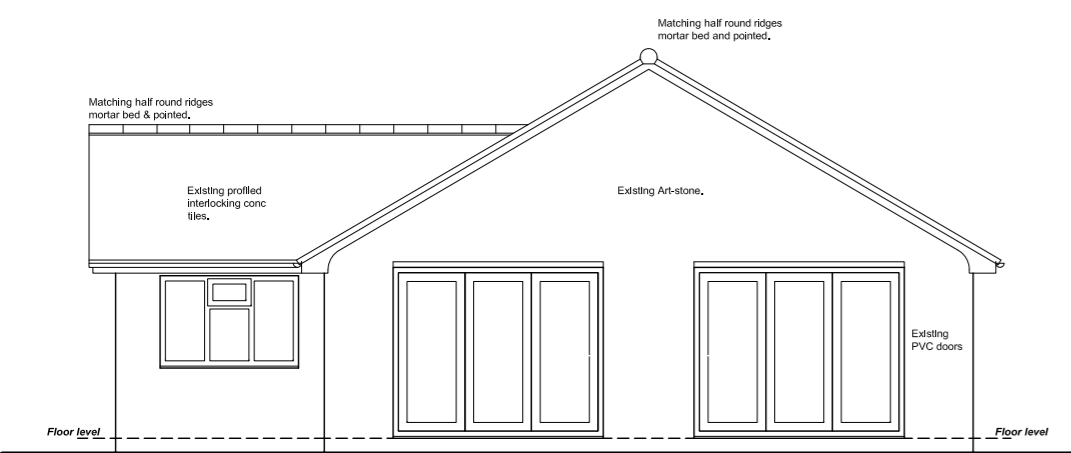

REAR ELEVATION

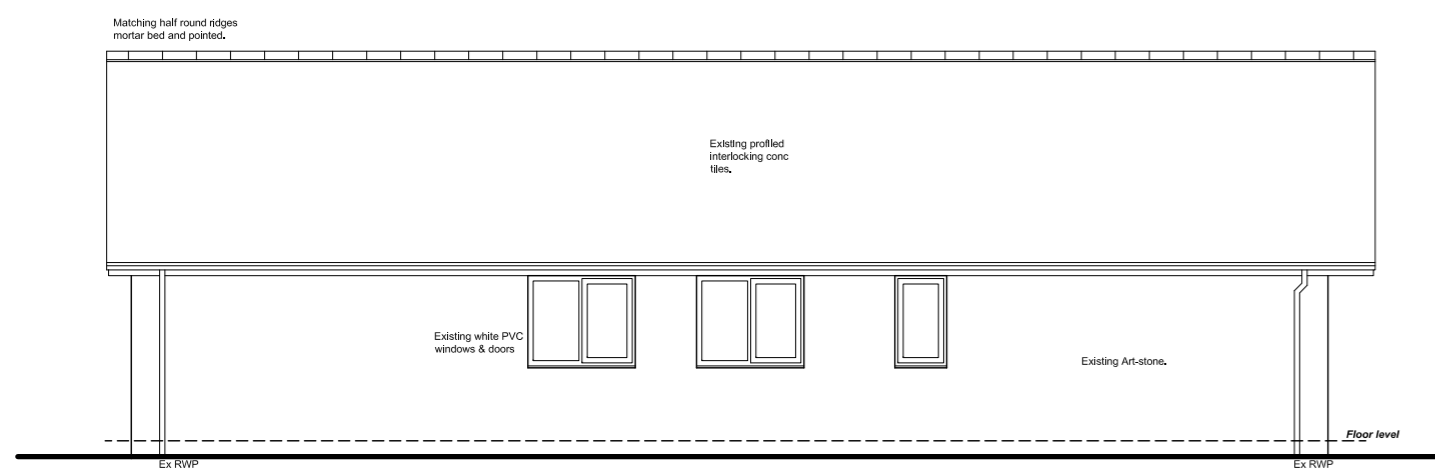

SIDE ELEVATION L

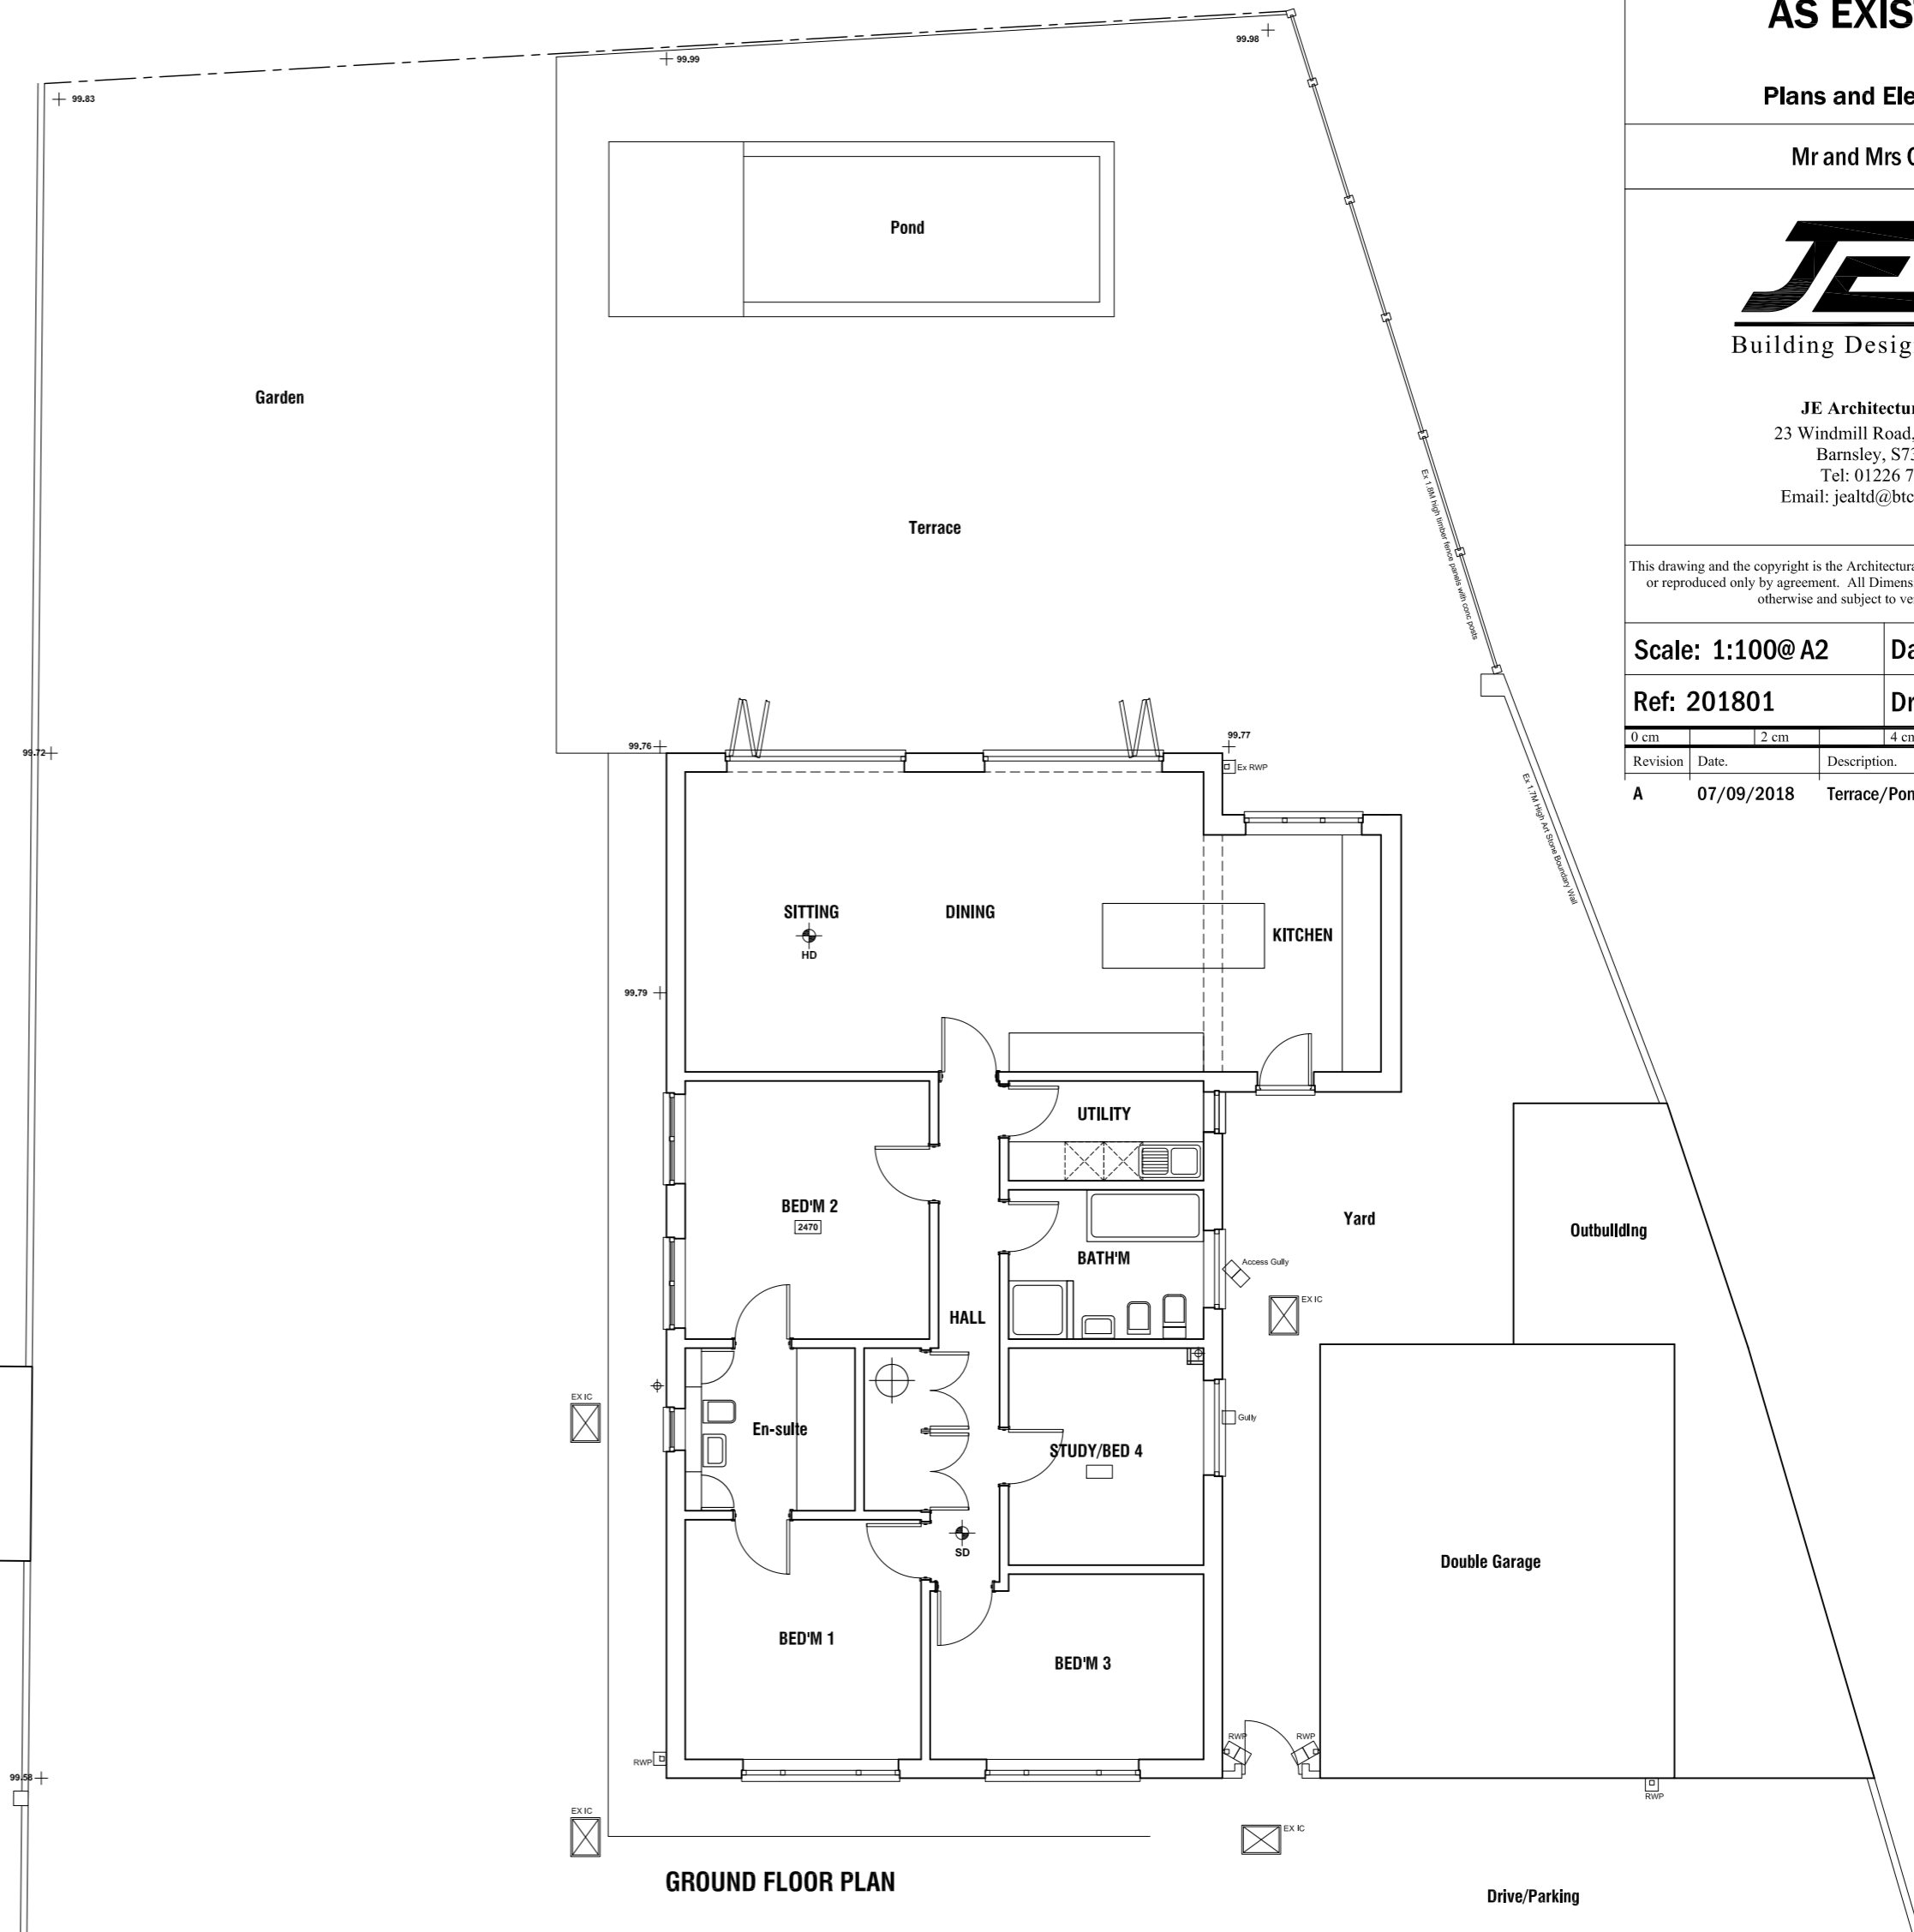

GROUND FLOOR PLAN