

William Saunders is the trading name of William Saunders Partnership LLP, William Saunders Partnership LLP is registered in England and Wales with the registration number OC 388333. The Registered Office is at Carlton Chambers, 4-6 Castle Gate, Newark, NG24 1AA.

This drawing and any design features are the copyright of William Saunders and must not be reproduced without its written consent.

Contractors must verify all dimensions, levels and co-ordinates of the site before commencing any work on making any final drawings. All dimensions shall be measured from the drawing. If in doubt, ask William Saunders for confirmation.

Hard copies of PDF versions of drawings will always take precedence over CAD data. Furthermore, William Saunders does not warrant to use data to create a number of copies. It is the recipient's responsibility to assess the impact of hard copy or PDF versions of drawings and any updates that may be required.


Noting on this drawing copies of purview to confer on any third party only benefit under the Copyright, Designs and Patents Act 1988.

This drawing is to be read in conjunction with all other relevant Architectural, Engineers & Sub-Contractors drawings / Details.


This drawing is subject to Client and Building Control Approval.

Fixed Steelwork and grid layout is subject to specialist steel design.


Any foundations / floor slabs shown are diagrammatic and subject to specialist design / details.

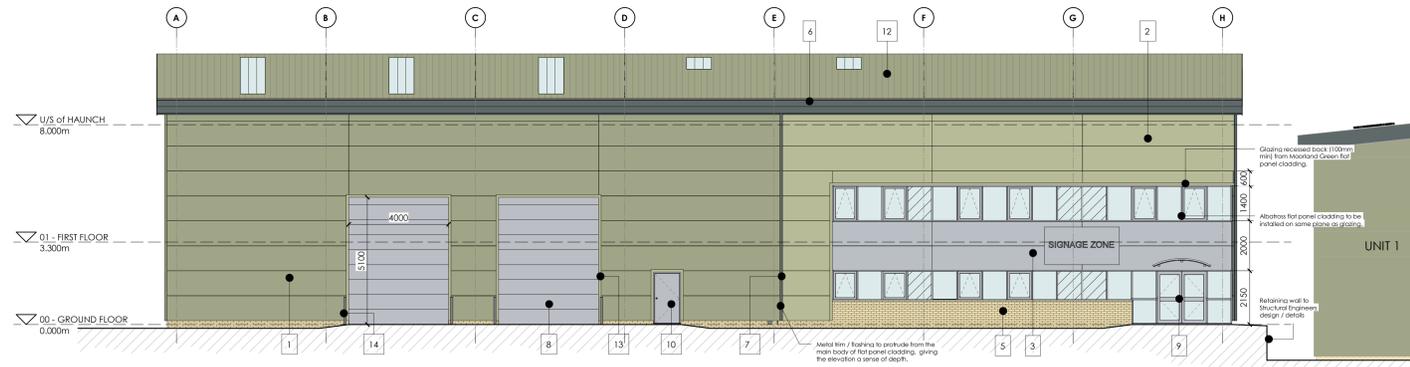


SOUTH EAST ELEVATION
1 : 100

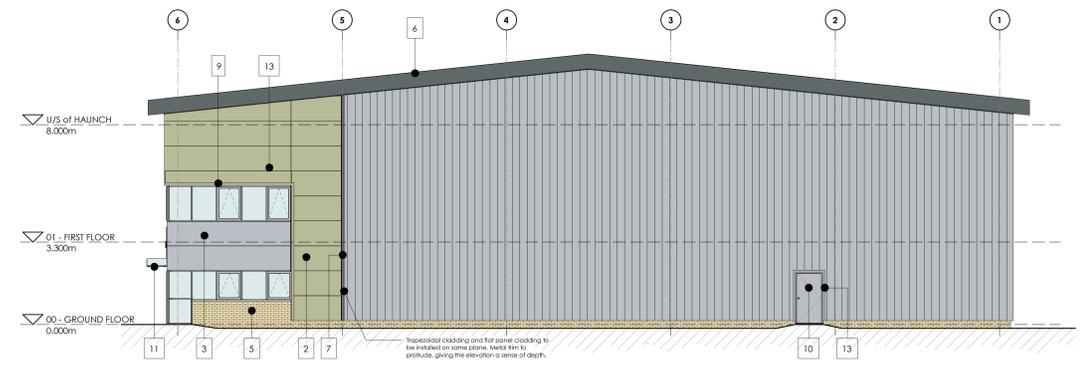


NORTH EAST ELEVATION
1 : 100

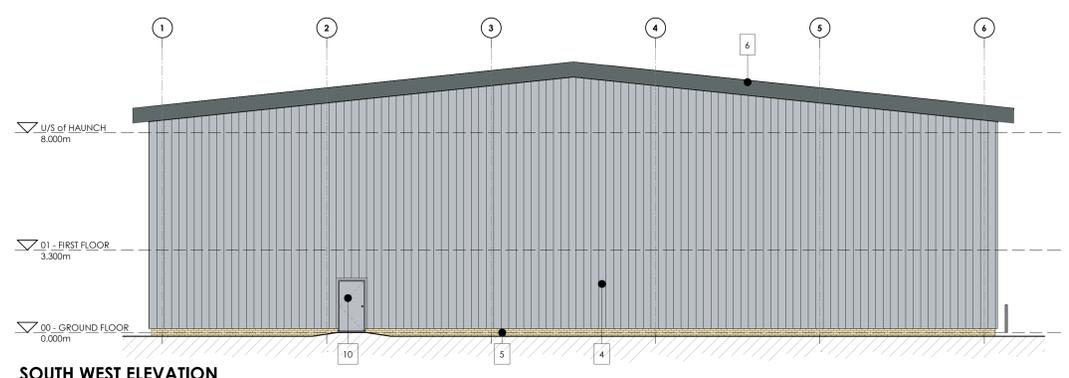

SOUTH WEST ELEVATION
1 : 100

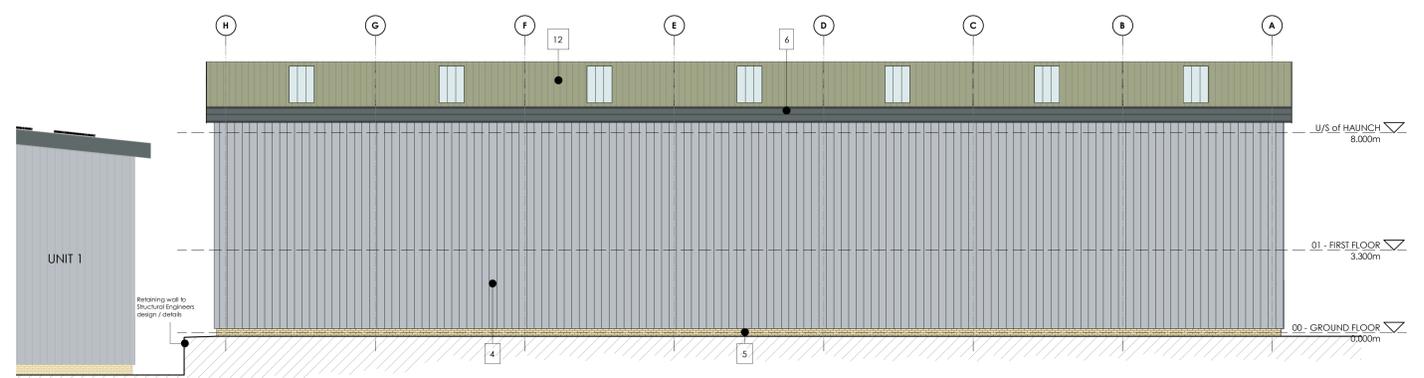

NORTH WEST ELEVATION
1 : 100

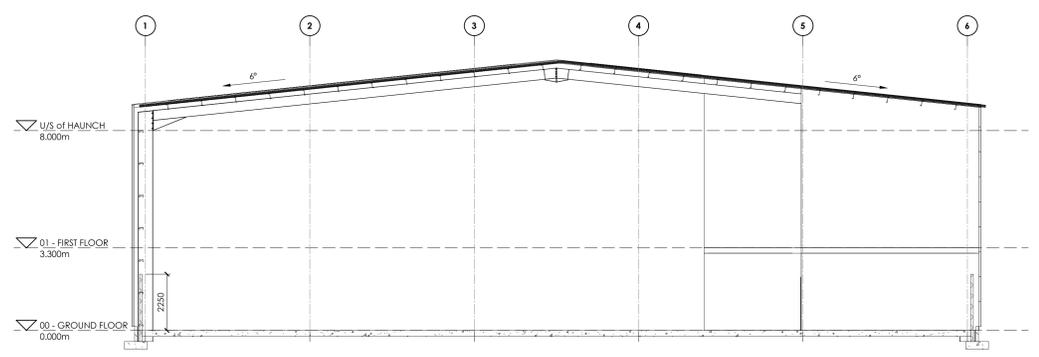

GA SECTION
1 : 100

KEY	MATERIAL SPECIFICATION	MATERIAL COLOUR	TATA STEEL CODE
1	Tata Trimapanel micro-ribs (or similar approved) panel cladding system, with factory finish.	Moorland Green	12821
2	Tata Trimapanel micro-ribs (or similar approved) panel cladding system, with factory finish.	Meadowland	12817
3	Tata Trimapanel micro-ribs (or similar approved) panel cladding system, with factory finish.	Albatross	18817
4	Tata Trisomet (or similar approved) trapezoidal cladding system, with factory finish.	Albatross	18817
5	Brickwork	Buff Brick + Natural Mortar	N/A
6	PPC aluminium (or similar approved) facias and soffits.	Merlin Grey	18825
7	Factory finished steel feature flashings	Merlin Grey	18825
8	Insulated sectional overhead loading doors, with factory finish.	RAL 9006	N/A
9	PPC aluminium windows/door frames, double glazed with anti-sun glass.	RAL 9006	N/A
10	High security factory finished steel pedestrian doors	RAL 9006	N/A
11	Glass canopy, with painted steel frame	RAL 9006	N/A
12	Tata Trisomet (or similar approved) trapezoidal roof cladding system, with factory finish.	Moorland Green	12821
13	Factory finished steel flashings	To match cladding	N/A
14	Bollards	Glass Painted Steel RAL 9006 with yellow horizontal stripes.	N/A

Rev	Description	Dim	Vfd	Date
P5	Minor amendment.	IR	SW	13.07.23
P4	Glazing amended.	IR	SW	29.06.23
P3	Updated to show Unit 1 in context.	IR	SW	31.05.23
P2	First floor windows amended to have panels above opening lights, 600mm cladding panel removed below windows.	IR	SW	16.05.23
P1	Issued for Planning	IR	SW	20.04.23

As outlined in section 2.3 of the CDM Industry Guidance to Designers, insignificant risks can usually be ignored, as can risks arising from routine construction activities, unless the design components or significant others there risks, in accordance with CDM Regulations 8, 9 and 11, any significant risks relating to the design features shown on this drawing have been identified and are controlled that:

No significant risks have been identified.

Significant risks have been identified - refer to notes on drawing for information on residual risks and any control measures to be implemented.

Refer to the current Designer's Risk Assessment sheets for further details.

Designer's Signature: SW Date: April '23

Drawing Status: **PLANNING**

williamsaunders
architecture : engineering : building consultancy

Newark Beacon
Caffersala Way,
Newark-on-Trent,
Nottinghamshire, NG24 2TN.

Tel: 01636 704361
W: wm-saunders.co.uk

Also at Leeds, Lincoln & Wivernath

Project:
Proposed Development, Rockingham

Client:
Carnell Management Services Ltd.

Title:
Unit 2 - Proposed Elevations & GA Section

W: Project No. 12215 IR Drawn by: April '23 Scale: As indicated © AS

Drawing/Document Reference:
12215 - WMS - 02 - ZZ - D - A - 10602 - S8 - P5