


Elevation As Proposed

Scale 1:20@A3

Install new 2 No leaf, security gates to the recessed entrance, gates to be solid steel construction, 10mm diameter vertical bars within 25mm x 25mm outer frame and mid rail, any embellishment to be agreed with the client, with 50mm x 50mm SHS vertical posts fixed into the floor and adjacent masonry wall with resin anchors and screw fixed into the window framework with timber packers, all metalwork to be steel grit blasted, primed with two-part epoxy primer and finish coated with two-part aliphatic polyurethane high gloss, colour to match the window decoration

For details of the floor construction, doors behind and shop frontage glazing, refer to drawings 201 - 210

All sizing and setting out dimensions to be confirmed on site prior to the commencement of the works and agreed with the contract administrator

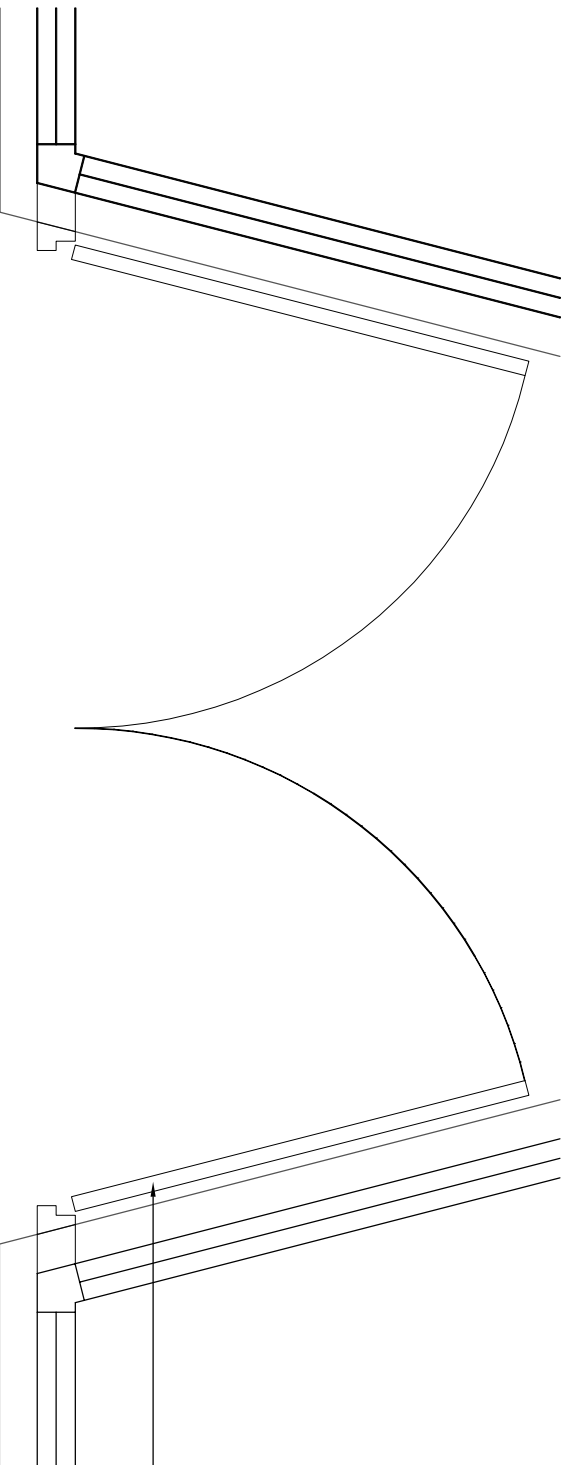

Floor Plan As Proposed

Scale 1:20@A3

Install new 2 No leaf, security gates to the recessed entrance, gates to be solid steel construction, 10mm diameter vertical bars within 25mm x 25mm outer frame and mid rail, any embellishment to be agreed with the client, with 50mm x 50mm SHS vertical posts fixed into the floor and adjacent masonry wall with resin anchors and screw fixed into the window framework with timber packers, all metalwork to be steel grit blasted, primed with two-part epoxy primer and finish coated with two-part aliphatic polyurethane high gloss, colour to match the window decoration

For details of the floor construction, doors behind and shop frontage glazing, refer to drawings 201 - 210

NOTE

The levels shown are derived from the known existing floor and beam levels. Any discrepancies to be discussed and corrected on site

For details of the structural elements refer to the S. Eng drawings and details

ISSUED FOR PLANNING

REVISION	DATE	DRAWN	CHECKED	DESCRIPTION	SCALE	DATE
CLIENT					1:20@A3	APR 2022
PROJECT	J E JAMES CYCLES			DRAWN	ML	CHECKED
DRAWING TITLE	12 - 18 ELDON STREET, BARNISLEY			JOB NUMBER	2209	DRAWING NO.
	ENTRANCE GATE DETAILS AS PROPOSED					214

TIMEARCHITECTS

Creative Conservation - Inspiring Design, Time Architects 226-228 Holme Lane, Sheffield, S64JZ
 Registered Company Number in England and Wales: 8033393, Director: Michael Leigh
 W: www.timearchitects.co.uk E: info@timearchitects.co.uk T: 0114 430 0114
 © all rights reserved, report all discrepancies, do not scale from drawing, check dimensions on site