


Drawing No.	Rev No.
MBH001 -004	B

SCALE BARS


1:100	1	2	3	4	5
1:200	2	4	6	8	10
1:500	5	10	15	20	25
1:1250	25	50			

DO NOT SCALE: Contractor to check all dimensions and report any omissions or errors


NOTES

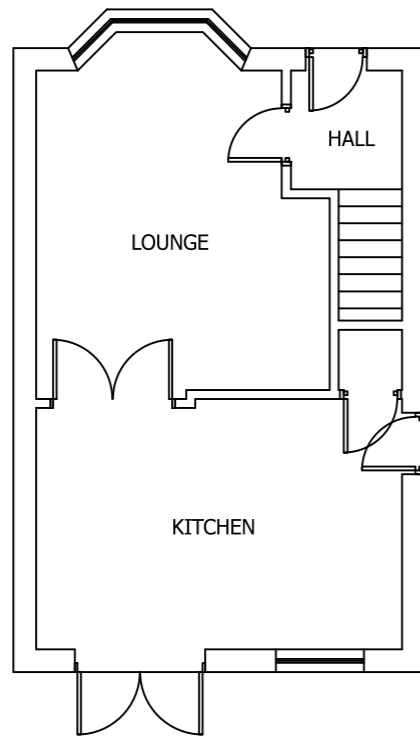


EXISTING GROUND FLOOR PLAN
SCALE 1:100 AT A3

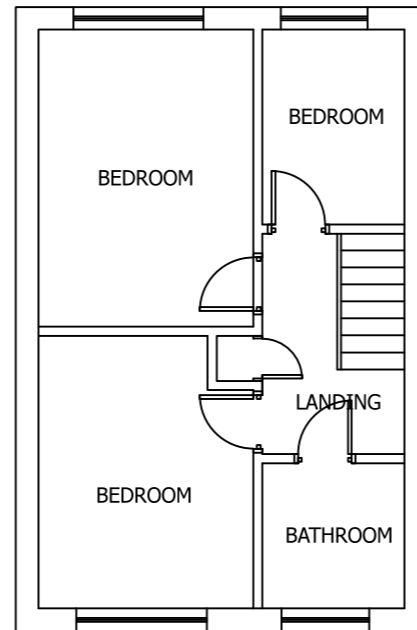

EXISTING FIRST FLOOR PLAN
SCALE 1:100 AT A3

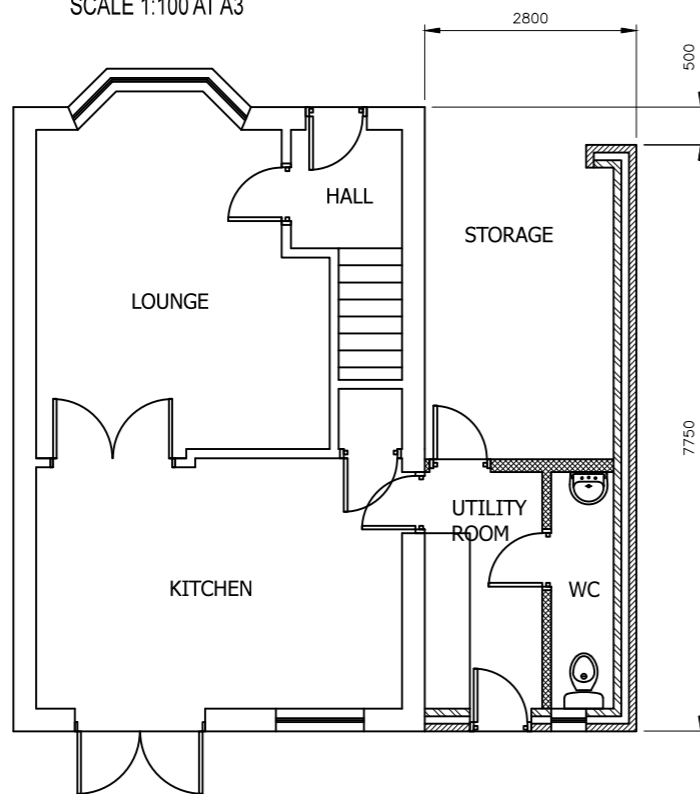

PROPOSED GROUND FLOOR PLAN
SCALE 1:100 AT A3

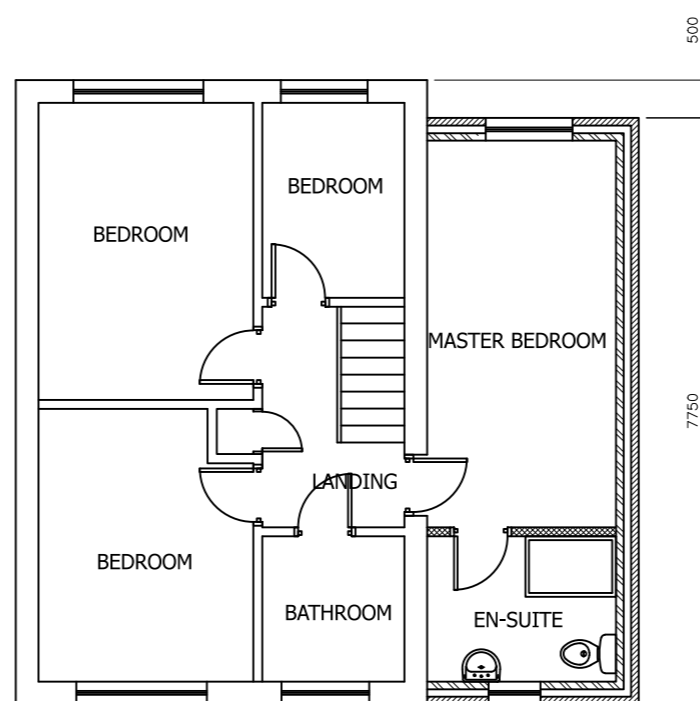

PROPOSED FIRST FLOOR PLAN
SCALE 1:100 AT A3

Rev	Description	By	Chk	App	Date
B	Garage moved back	JRB			27/02/24
A	Extra parking space to front added	JRB			29/01/24

JRB DESIGNS Ltd
1 Saville Road
Cudworth
Barnsley
S72 8LT
Tel: 01226 383542
Fax: 01226 380078
Mob: 07970 541192
Email: john@jrbdesigns.co.uk

This drawing is copyright. © jrbdesigns Ltd.

Client **MR BRIAN HANCOCK**

Drawing Title **PROPOSED PLANS**

Address **25 NORWOOD DRIVE
BRIERLEY
S72 9EG**

Project Title: **PROPOSED TWO STOREY
REAR EXTENSION**

Purpose of Issue: **PLANNING**

Drawing Status **FIRST ISSUE**

Scale at A3 AS SHOWN	Drawn By JRB	Date 23/03/2007
Checked By	Date 23/03/2007	Approved By Date 23/03/2007
Project No. MBH001	Drawing No. 004	Revision B

APPROVAL INFORMATION TENDER CONTRACT CONSTRUCTION