


Notes_

PLANNING

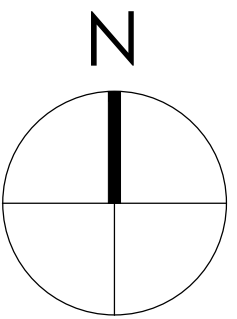

SCALE 1:2500

Note:
Surrounding contextual buildings and information are based on received ordinance survey drawings and are shown for illustrative purposes only. assumed site boundary is subject to confirmation legal confirmation

Note:
Information is based on OS map and received information and is subject to full topographical survey. Assumed site boundary and site constraints subject to legal confirmation. All Legal easements and extent of existing underground services locations are subject to confirmation.

B	01/03/23	Levels added to proposed site plan	Jat.	Jat.
A	07/02/23	Red line boundary updated	Jat.	Jat.
Rev.	Date	Amendments	By	App'd

Eight OneTwo Architects

Tel. +44 [0]7761 570735
Email: mail@eightonetwo.co.uk
www.eightonetwo.co.uk
Studio A5 Brooke's Mill, Armitage Bridge, Huddersfield, HD4 7NR

Drawing Status_
PLANNING

Client_
MR + MRS STOREY


Project_
PROPOSED DETACHED DWELLING, 43 BARNLEY ROAD, BARNLEY

Drawing Title_
AS EXISTING + PROPOSED SITE PLAN


Drawing Scale_	Drawn By_	Checked By_
1:250	Jat.	Jat.

Paper Size_	Drawn Date_	Checked Date_
A1	DEC 2022	DEC 2022

Drawing Number_
21_810 101 B

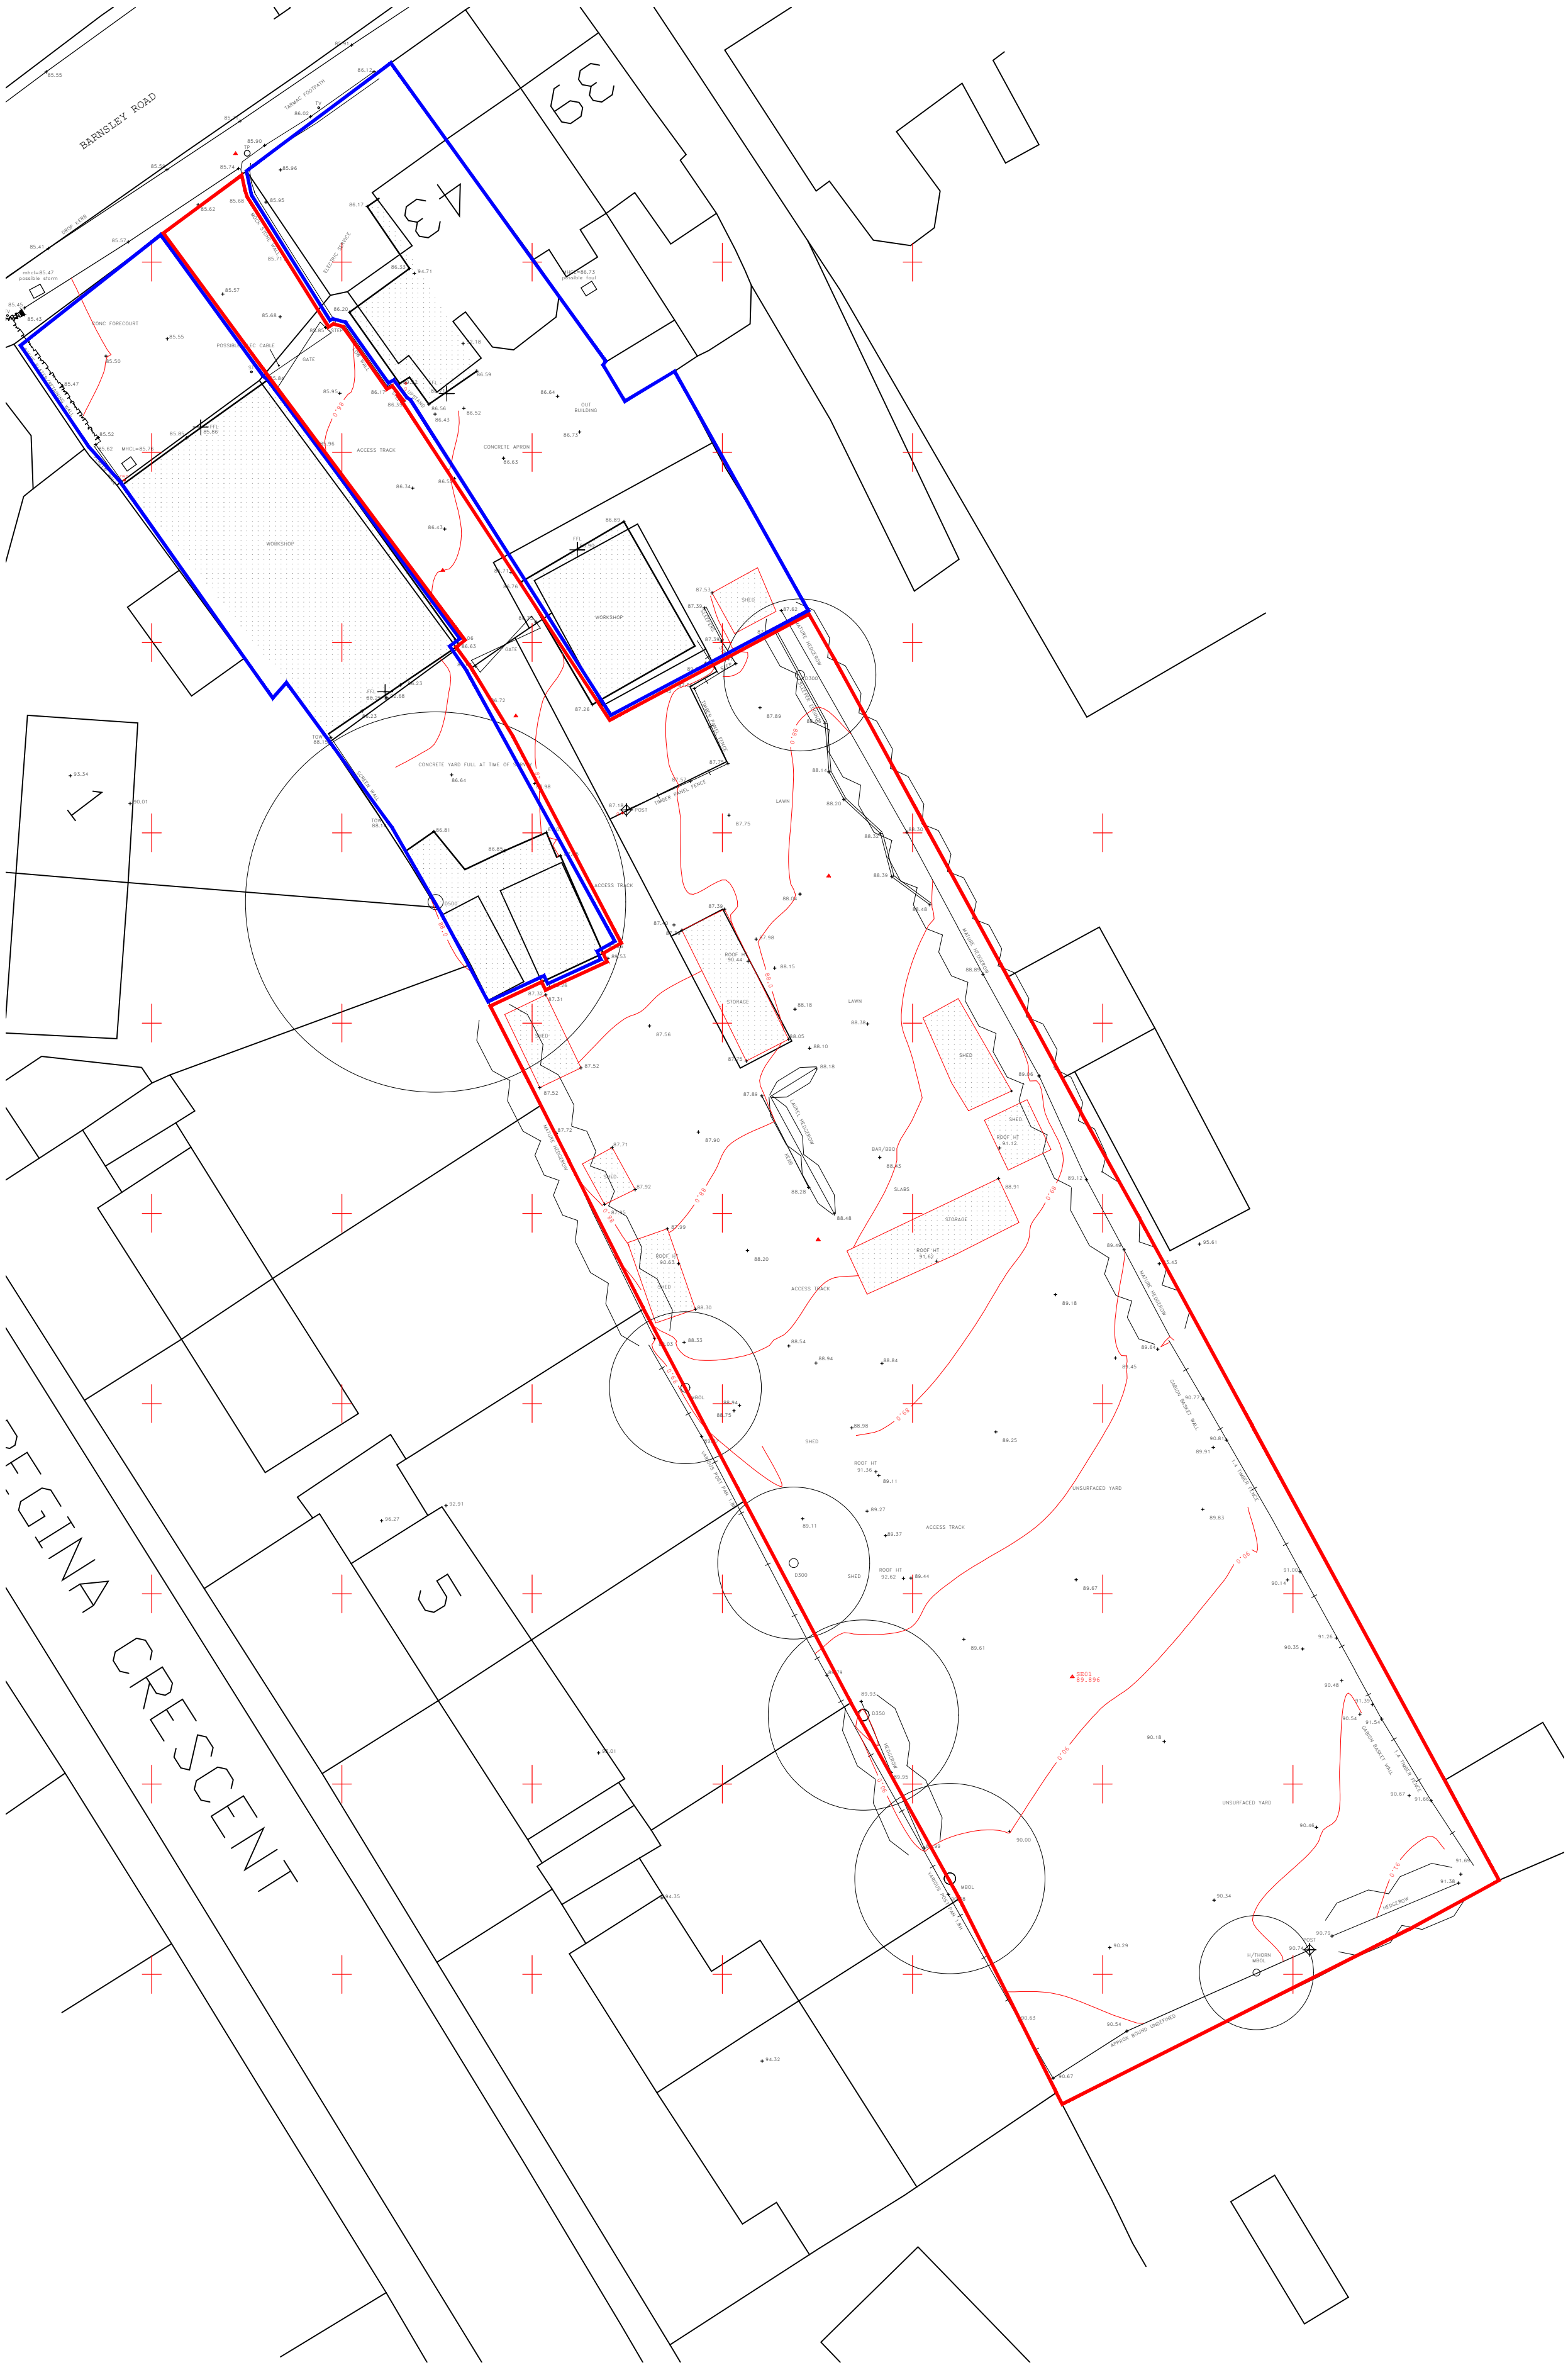

SITE PLAN_
AS EXISTING
Scale 1.250

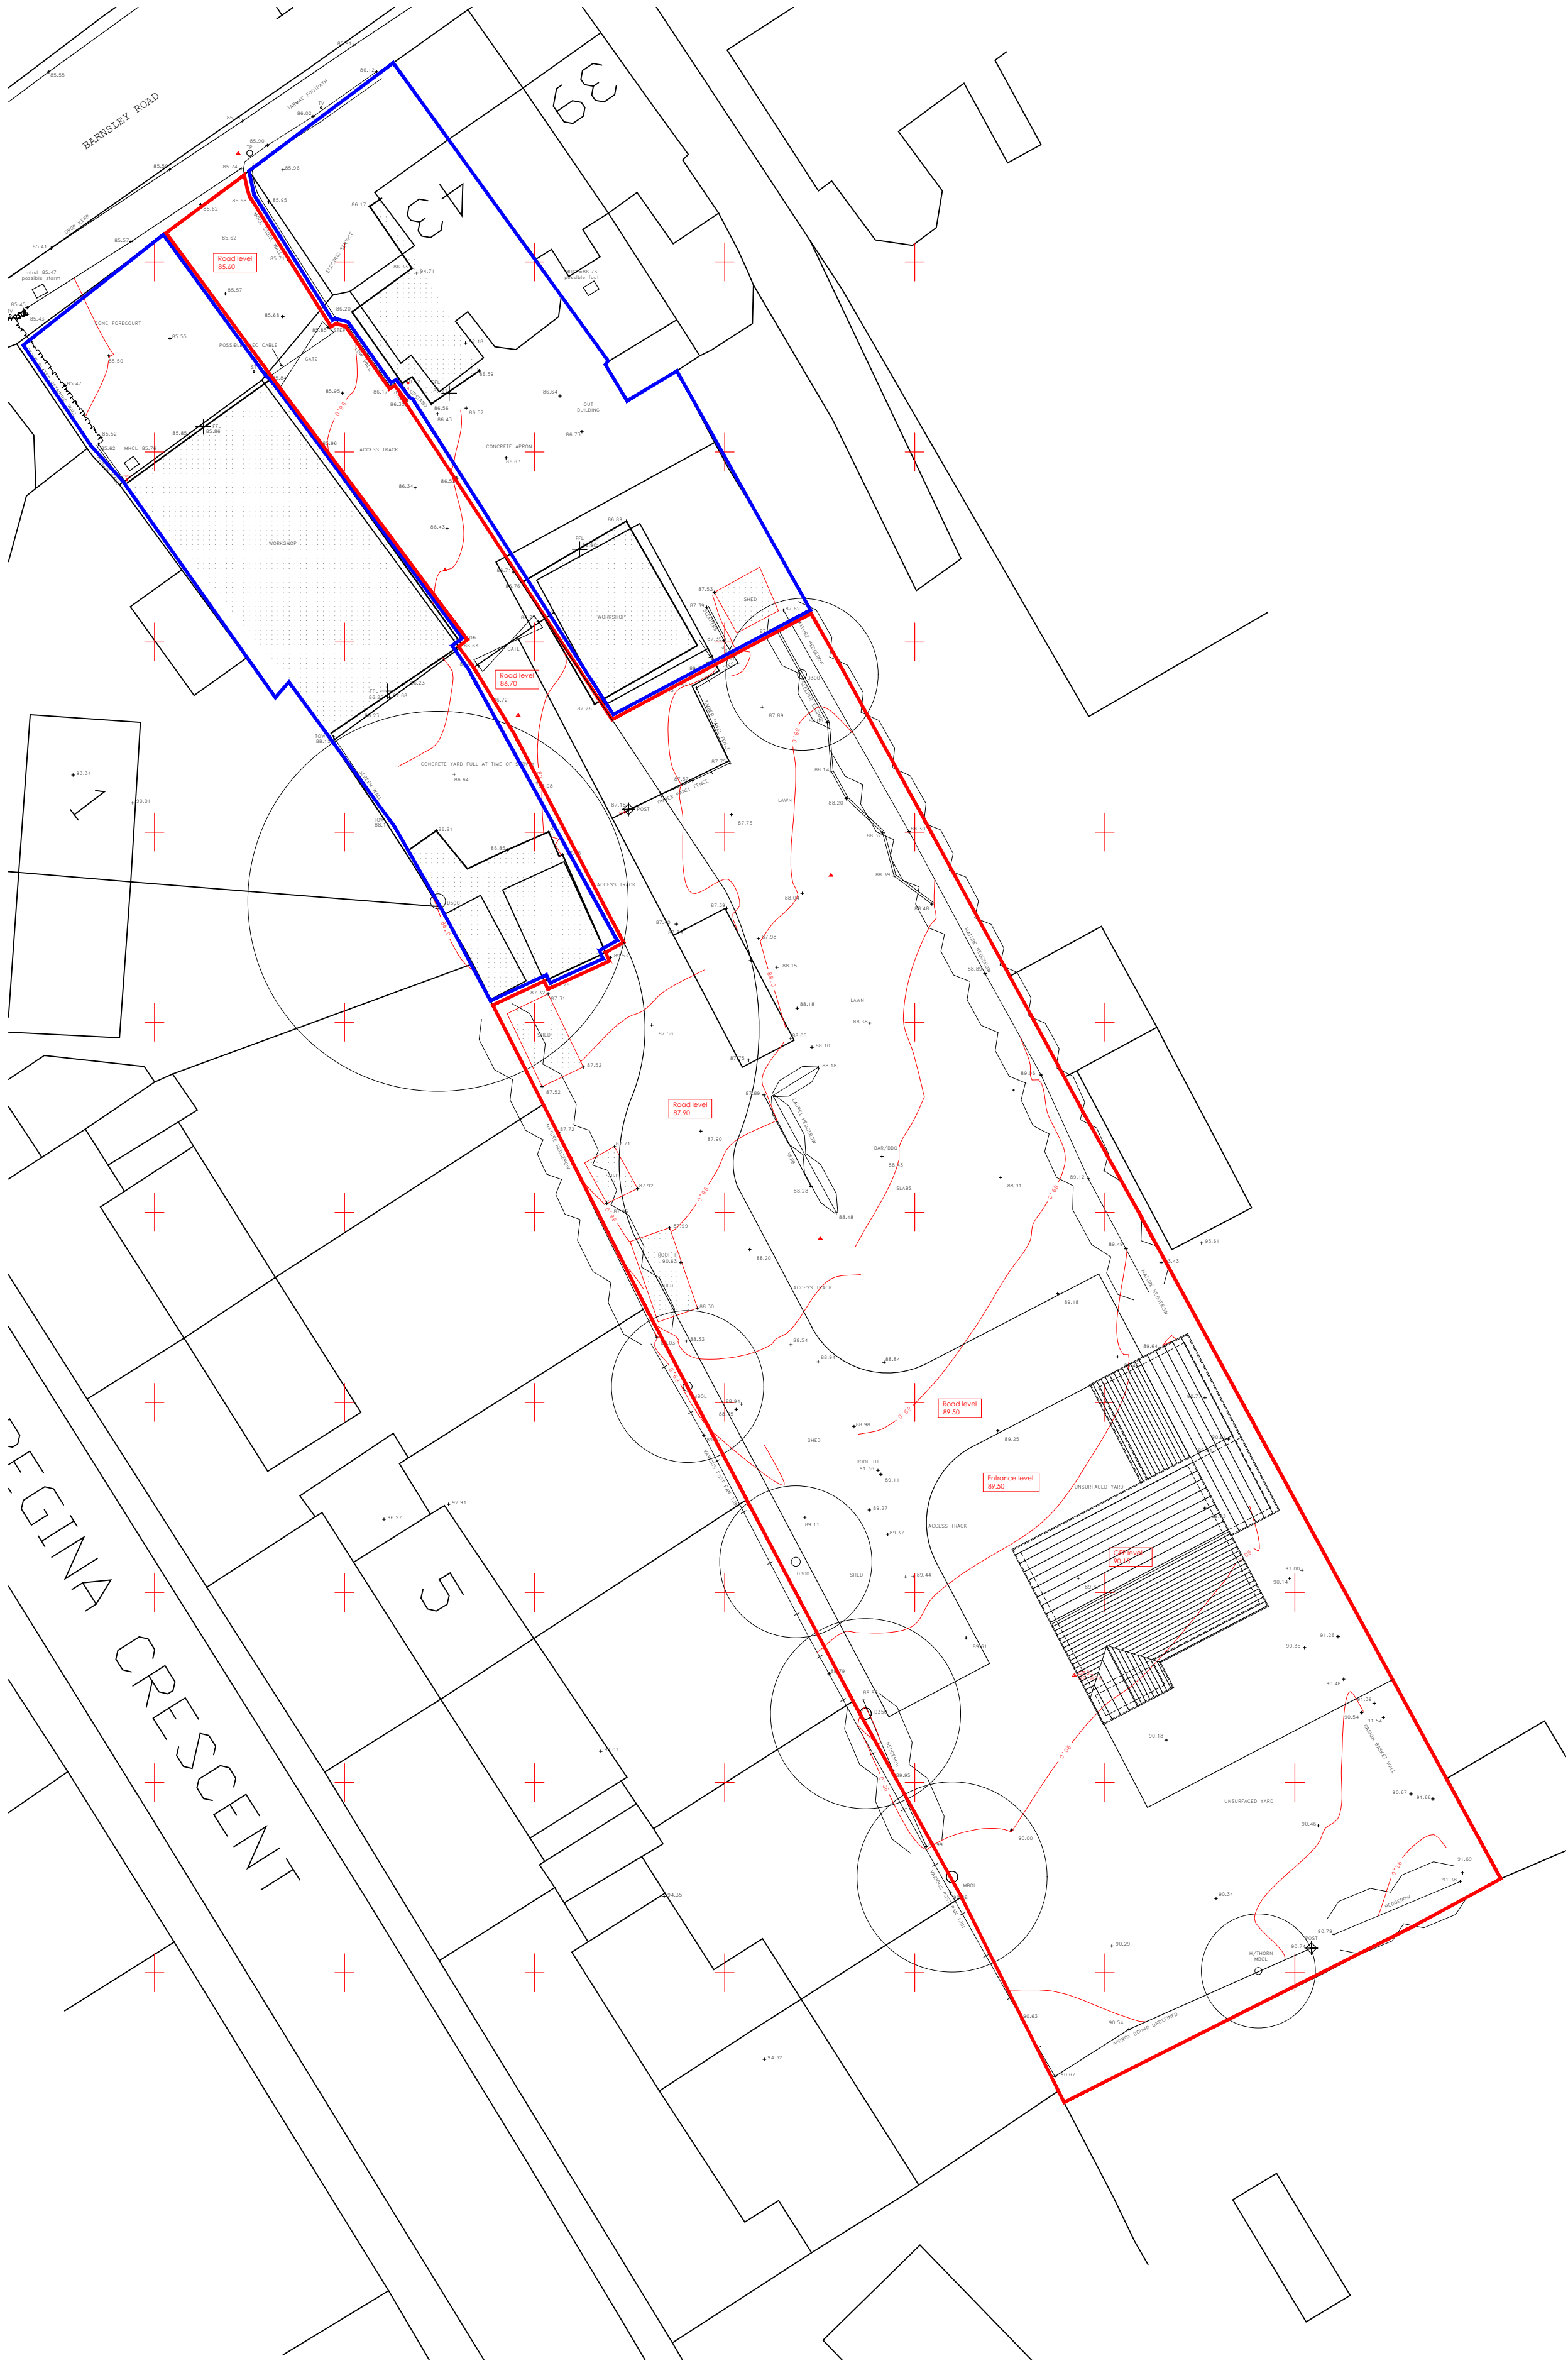

SITE PLAN_
AS PROPOSED
Scale 1.250