




**PROPOSED GROUND FLOOR PLAN**  
SCALE 1:50  
AREA 38.89m<sup>2</sup>

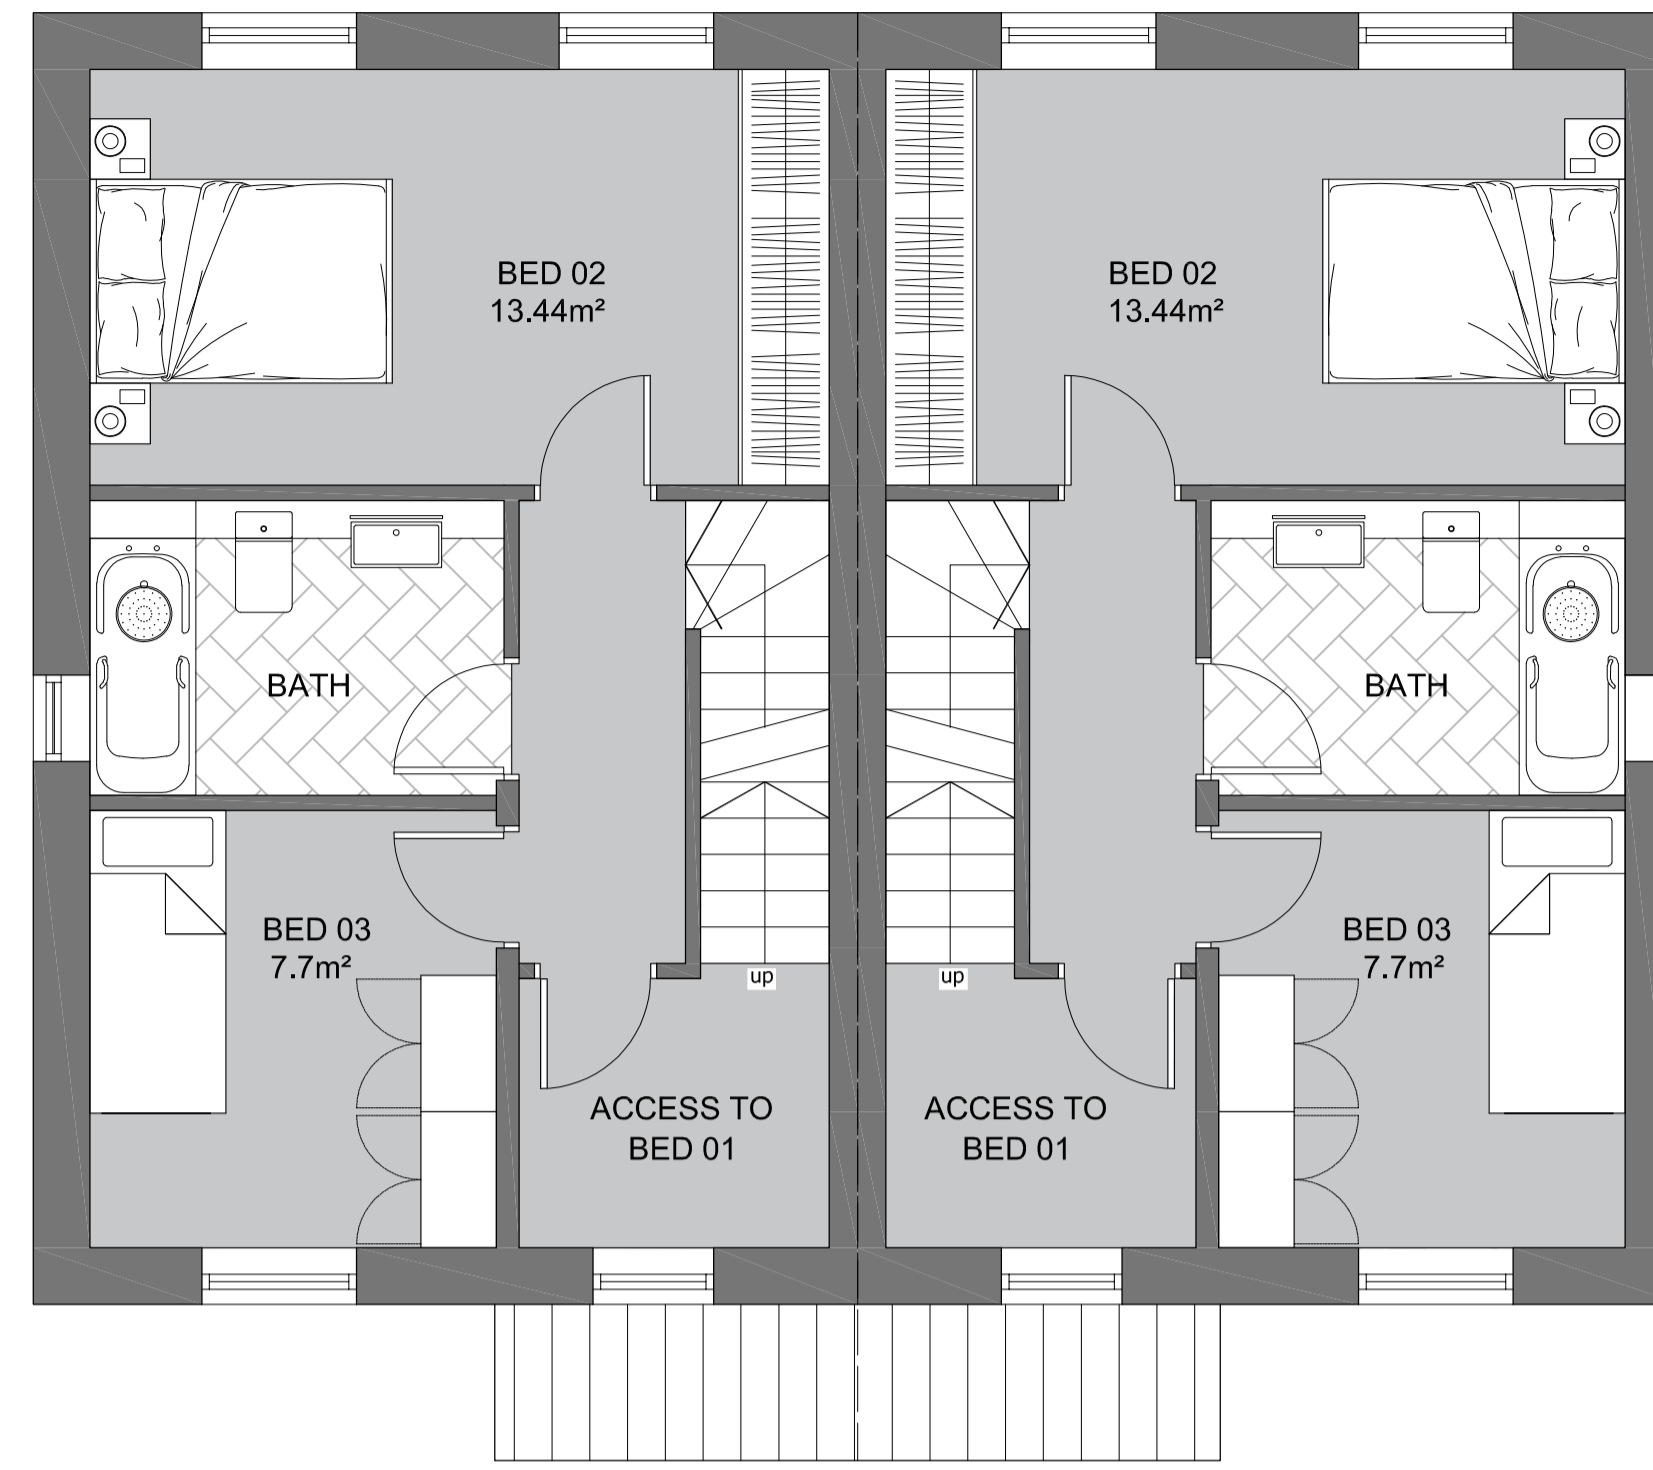


**PROPOSED FIRST FLOOR PLAN**  
SCALE 1:50  
AREA 38.08m<sup>2</sup>

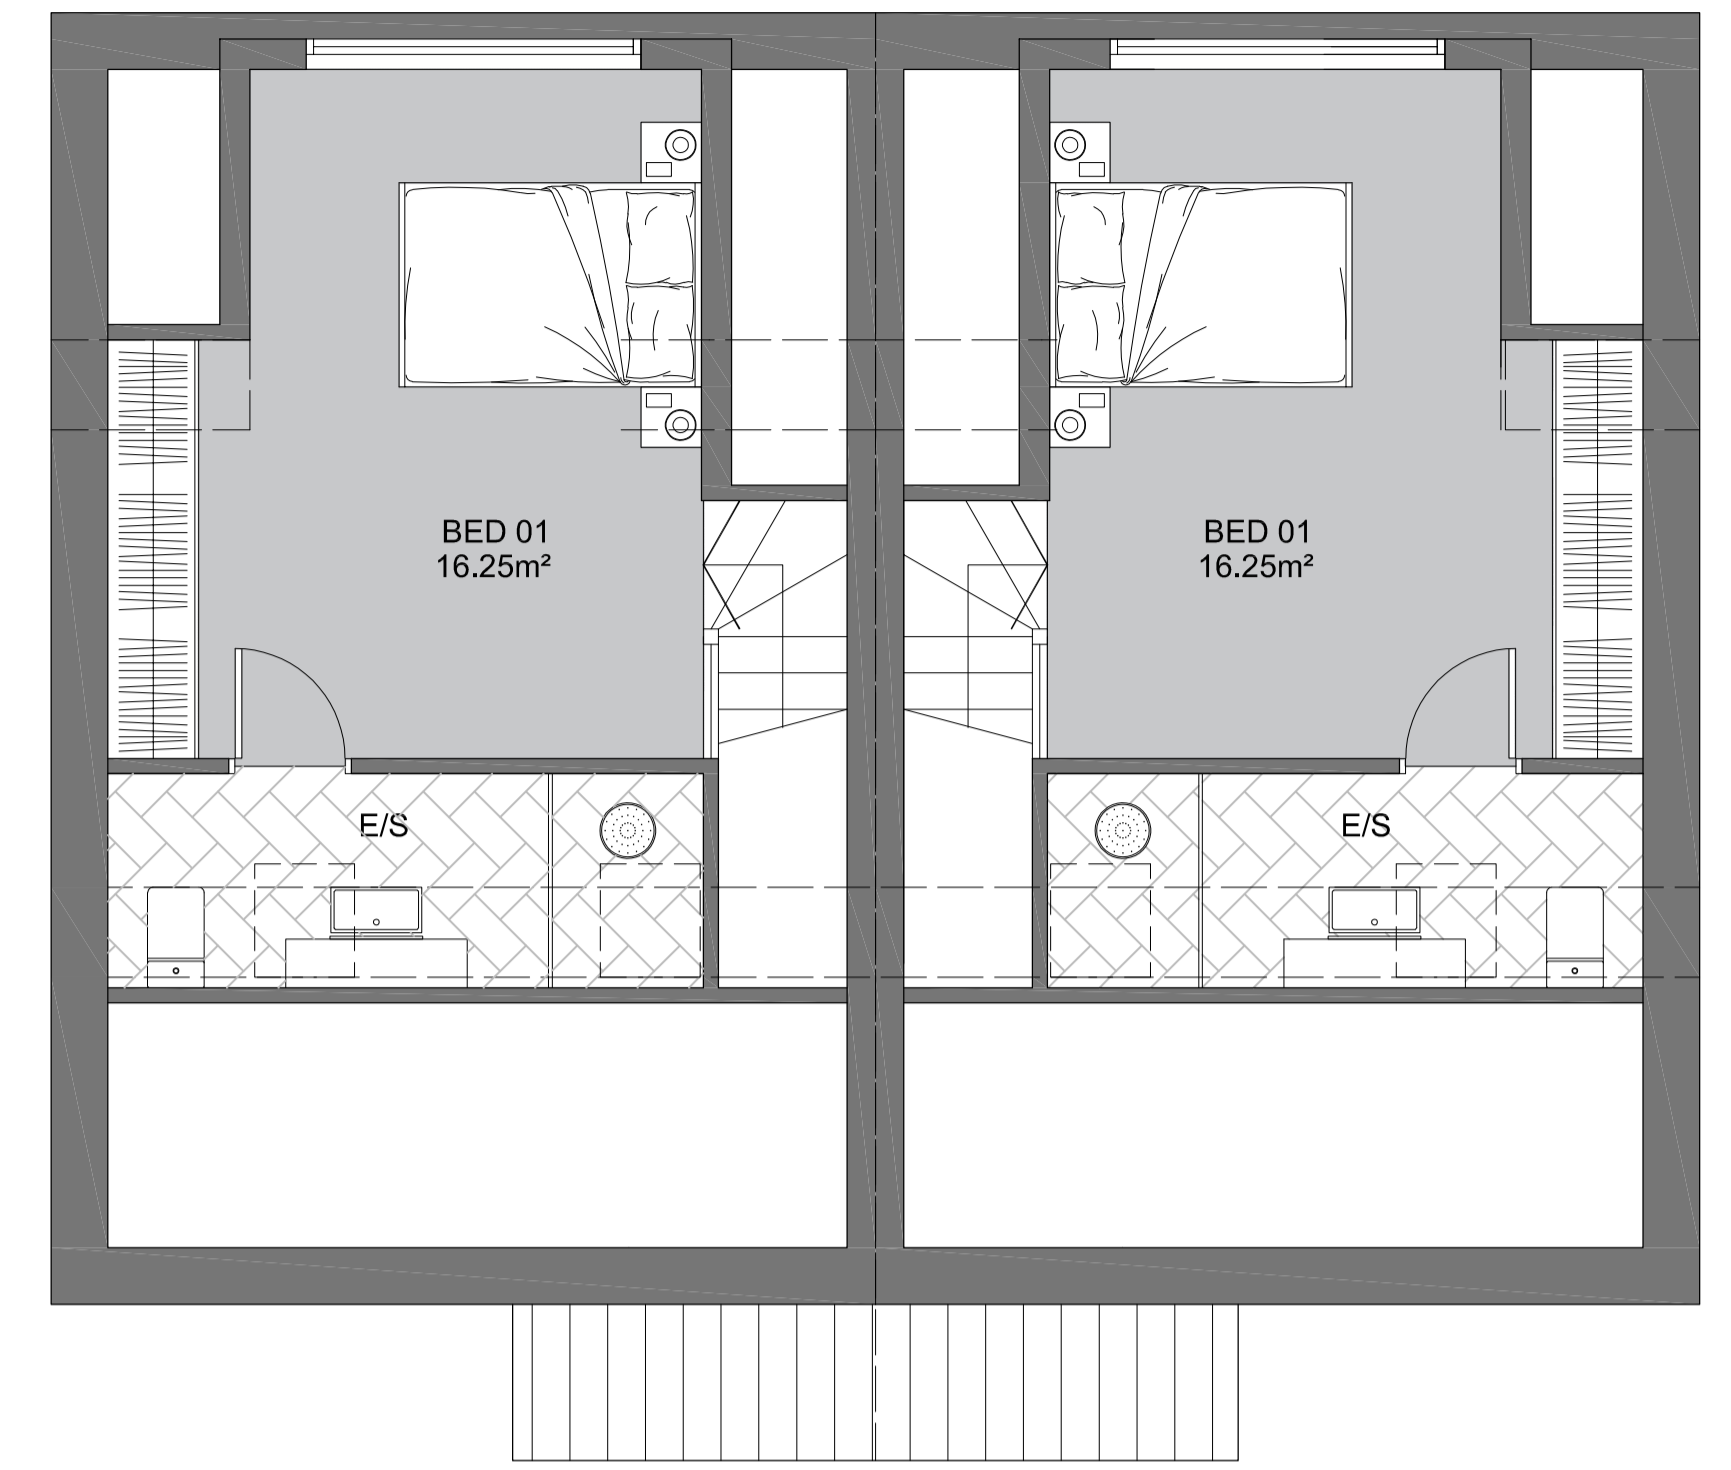


**PROPOSED SECOND FLOOR PLAN**  
SCALE 1:50  
AREA 25.94m<sup>2</sup>

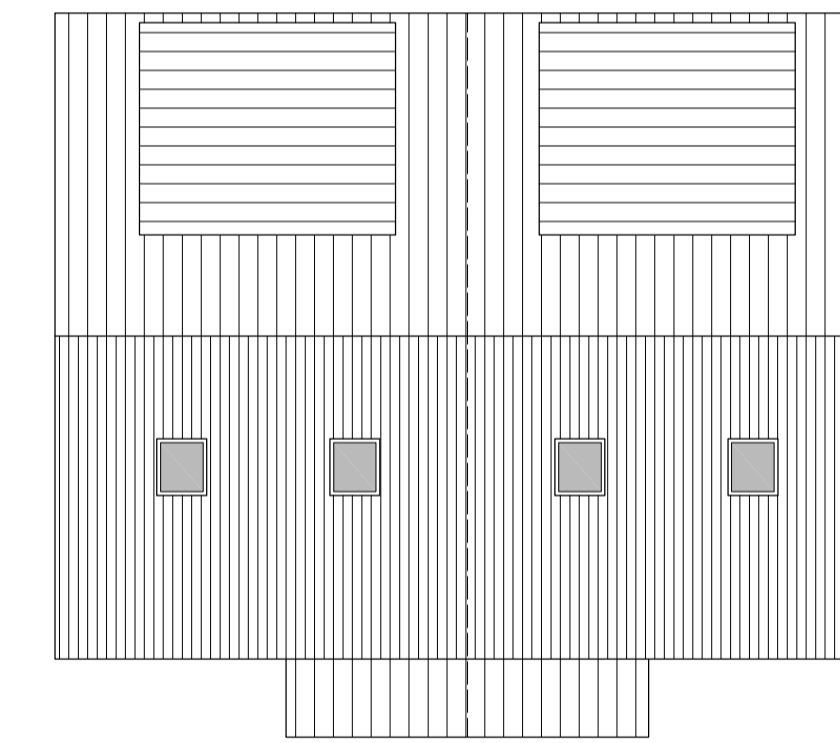


**PROPOSED ROOF PLAN**  
SCALE 1:100  
TOTAL AREA 102.91m<sup>2</sup>

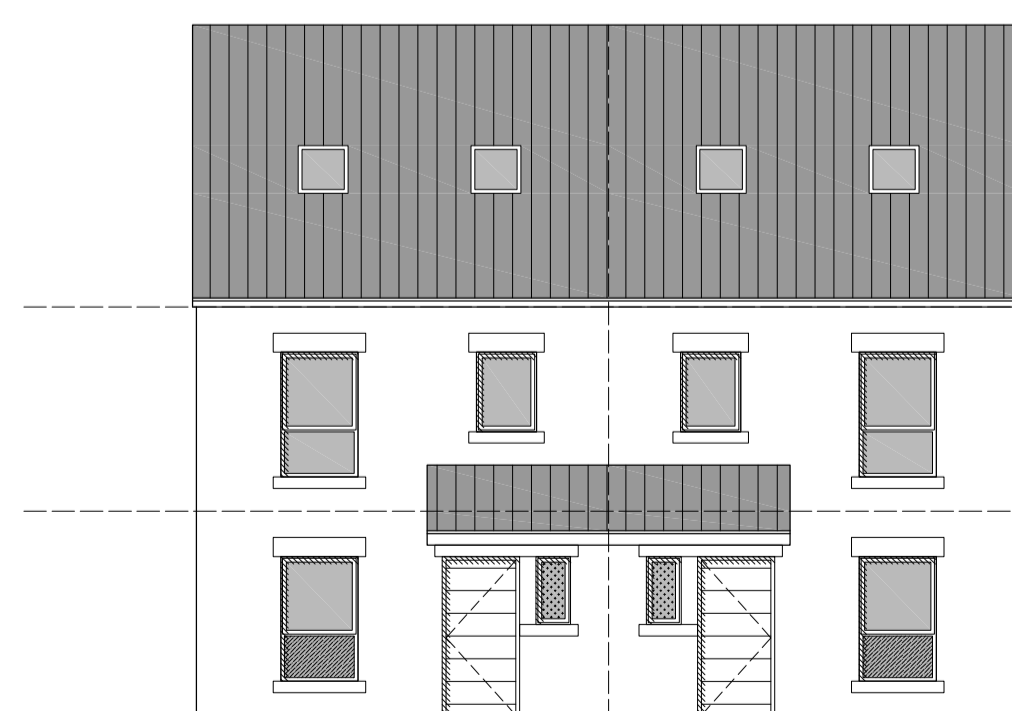


**PROPOSED NORTH ELEVATION**  
SCALE 1:100

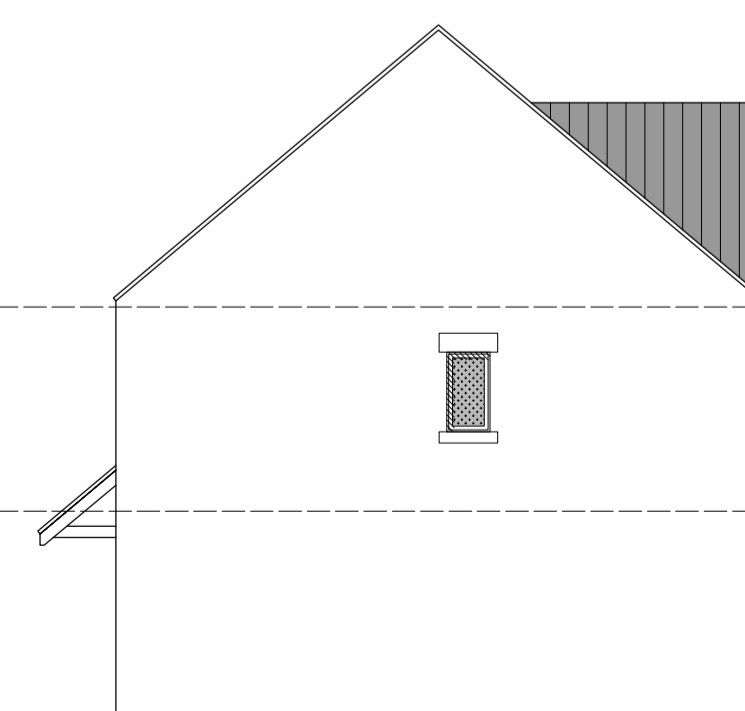

**PROPOSED EAST ELEVATION**  
SCALE 1:100

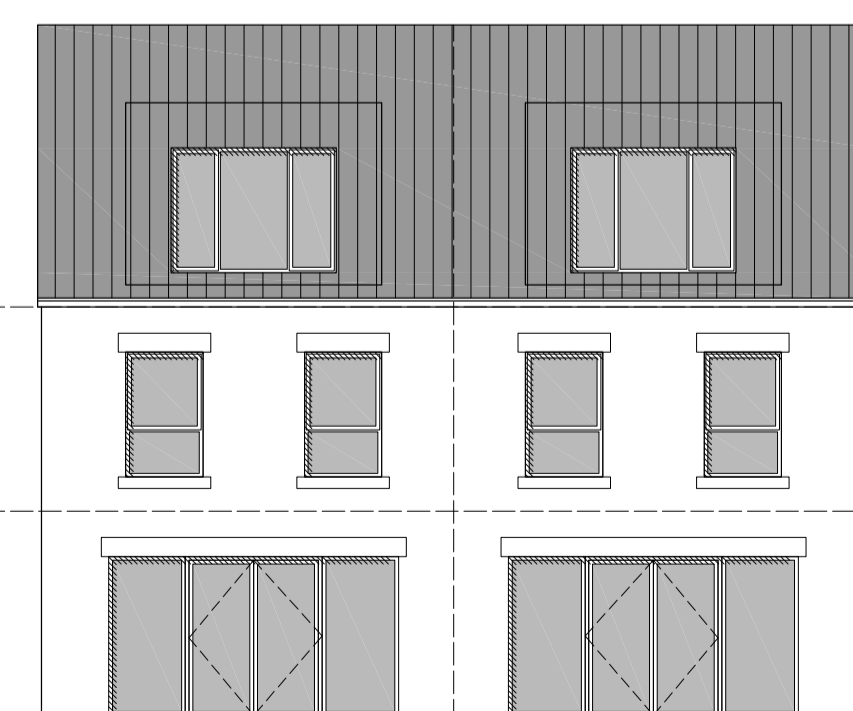

**PROPOSED SOUTH ELEVATION**  
SCALE 1:100

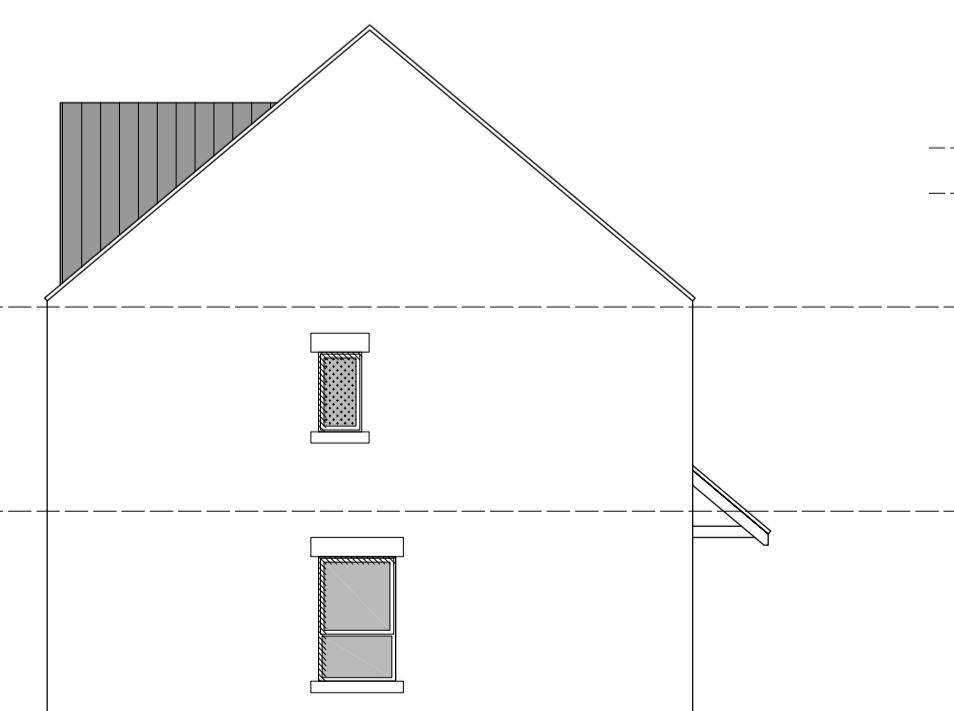

**PROPOSED WEST ELEVATION**  
SCALE 1:100



Sheffield - Manchester  
www.codastudios.co.uk  
0114 2794931  
hello@codastudios.co.uk

Whitshaws	Client
Unwin Crescent	Job
Proposed Plans and Elevations	Title

DRAWN	CHECKED	DATE	SCALE	A3 ISSUE:	A1 ISSUE:
LC	AH	JULY 2022		-	AS SHOWN
REVISION	DRAWING STATUS	DRAWING NUMBER			
-	PLANNING	3158-002			

© COPYRIGHT EXISTS ON THE DESIGNS AND INFORMATION SHOWN ON THIS DRAWING  
The Contractor must verify all dimensions on site before making shop drawings  
or commencing work of any kind. No dimensions to be scaled from this drawing.  
Architect to be notified of any discrepancies in dimensions immediately.