


NOTES


- Do not scale from this drawing, except for planning purposes.
- Check all dimensions on site.
- Subject to survey.
- Subject to site inspection.
- Site boundary lines are indicative only.

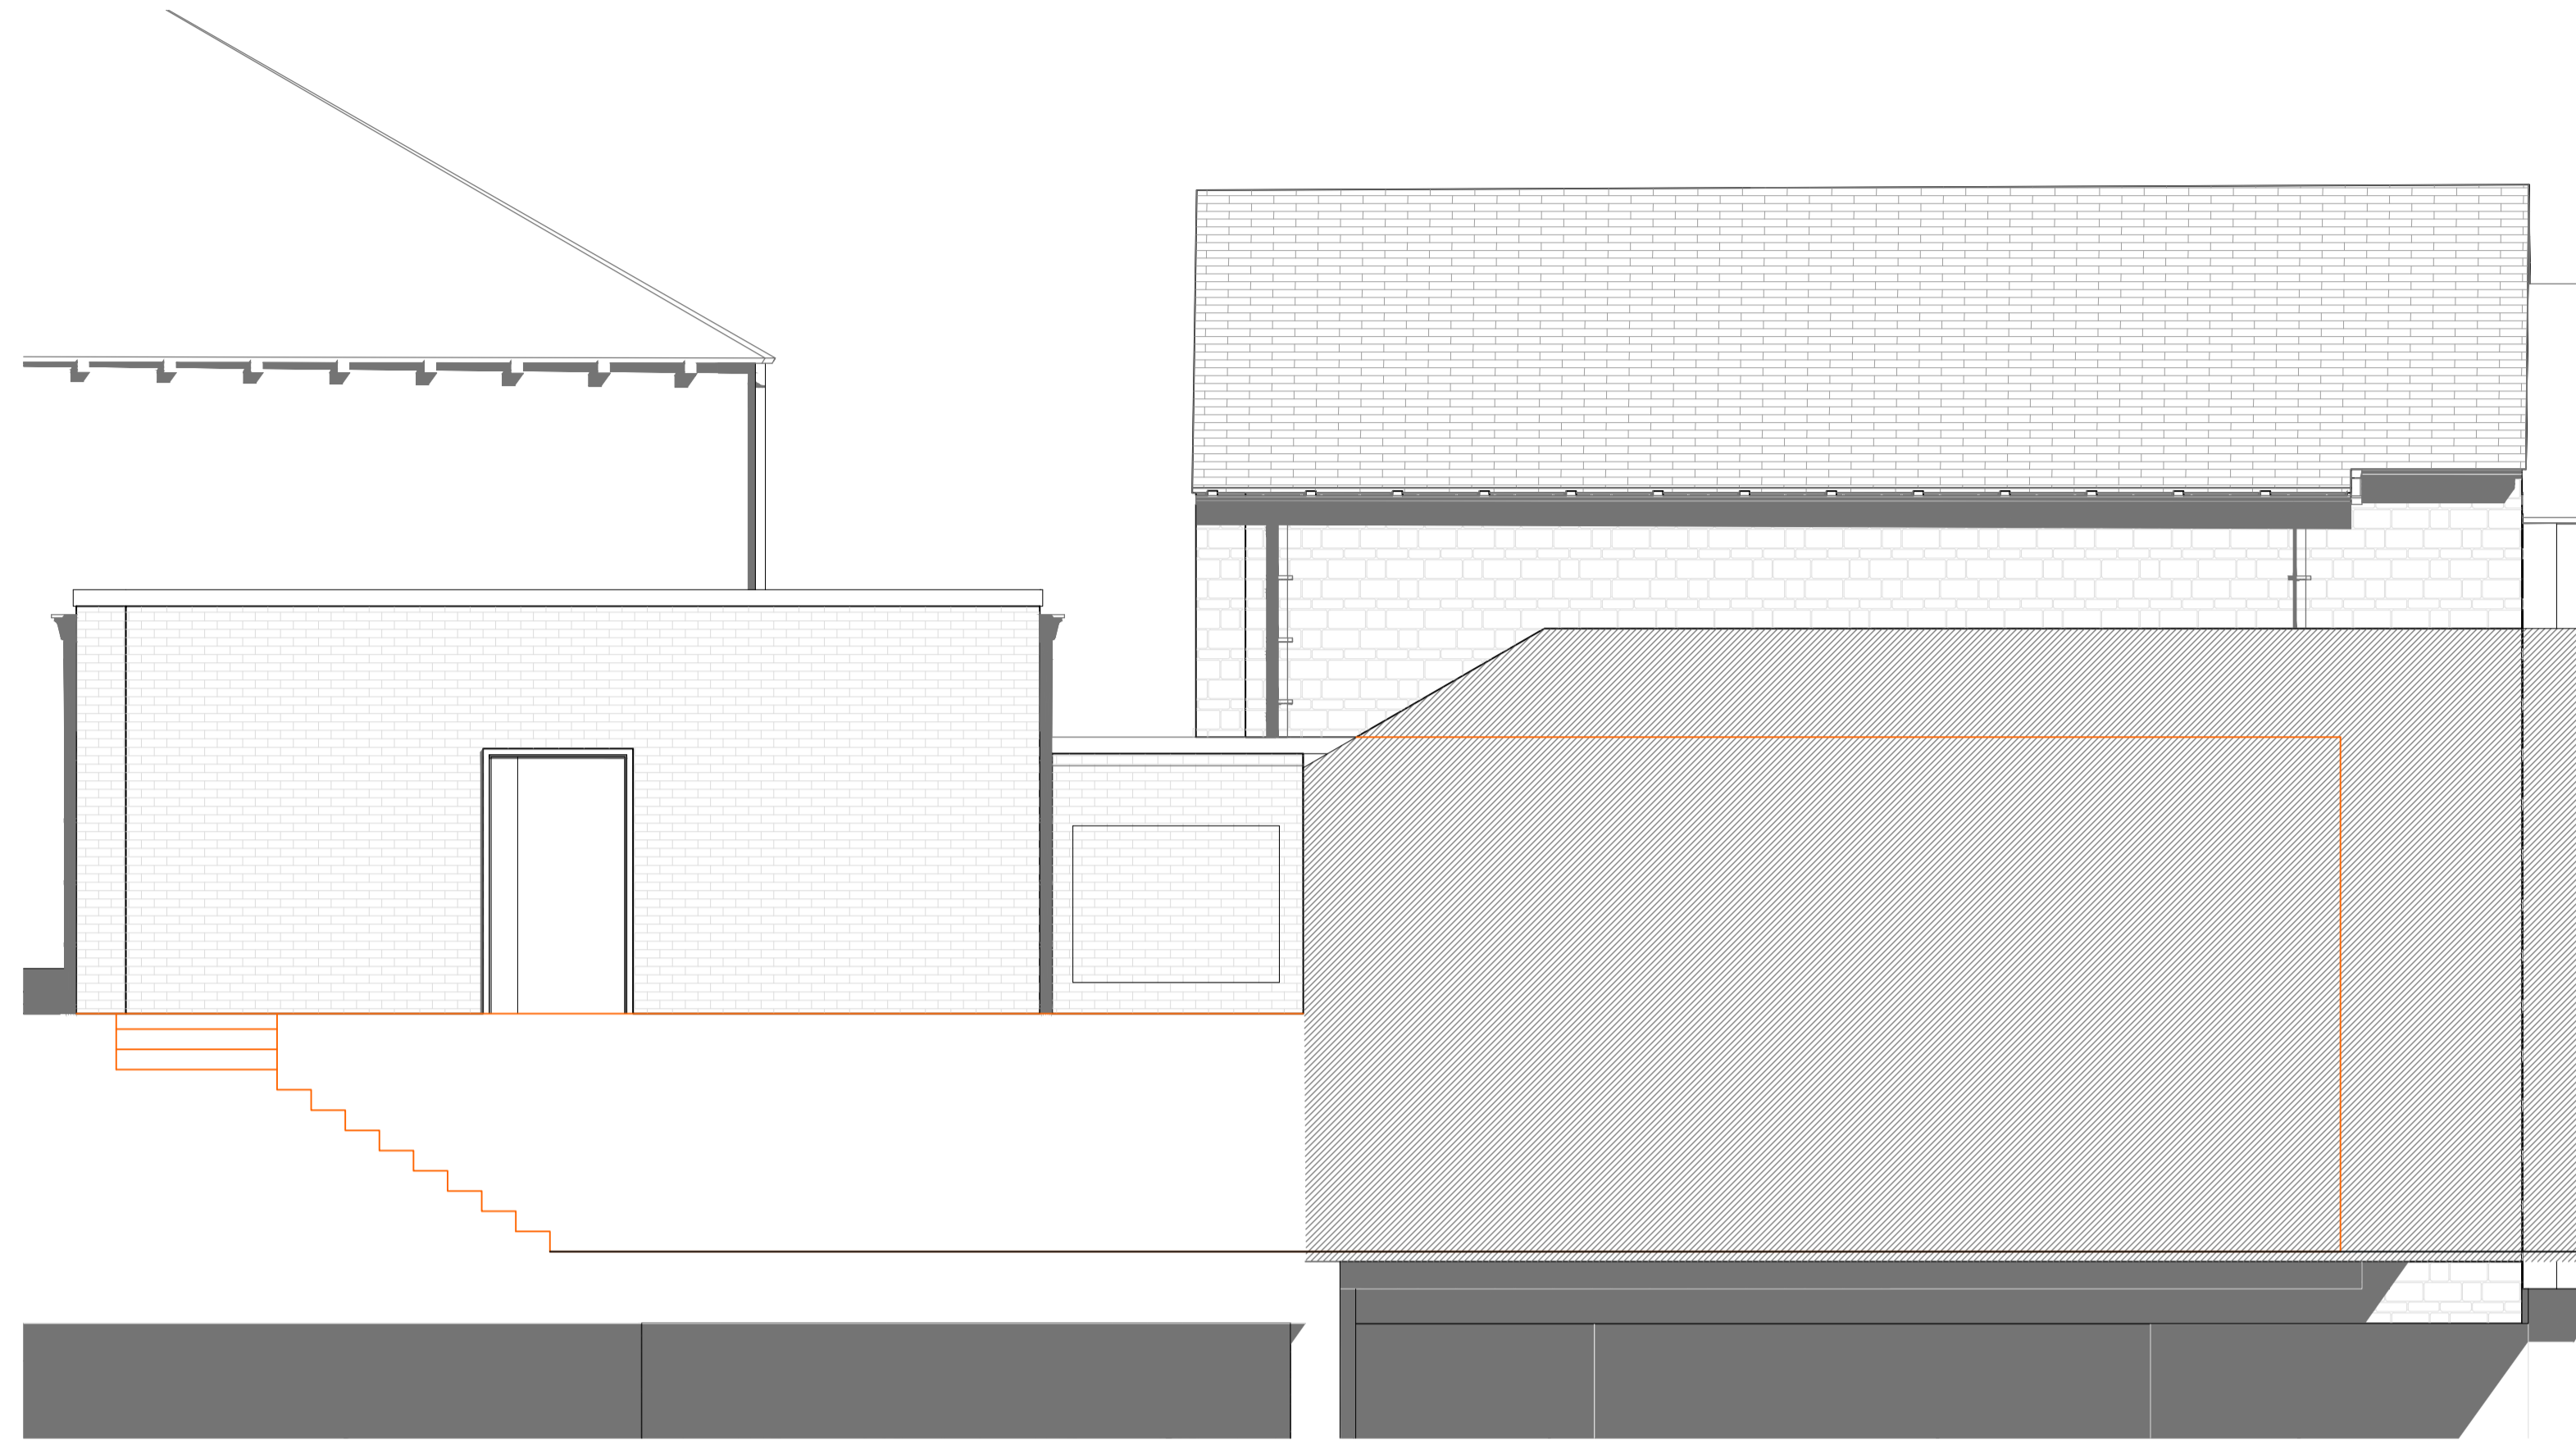

Existing Front Elevation
Scale 1:50



Existing Rear Elevation
Scale 1:50

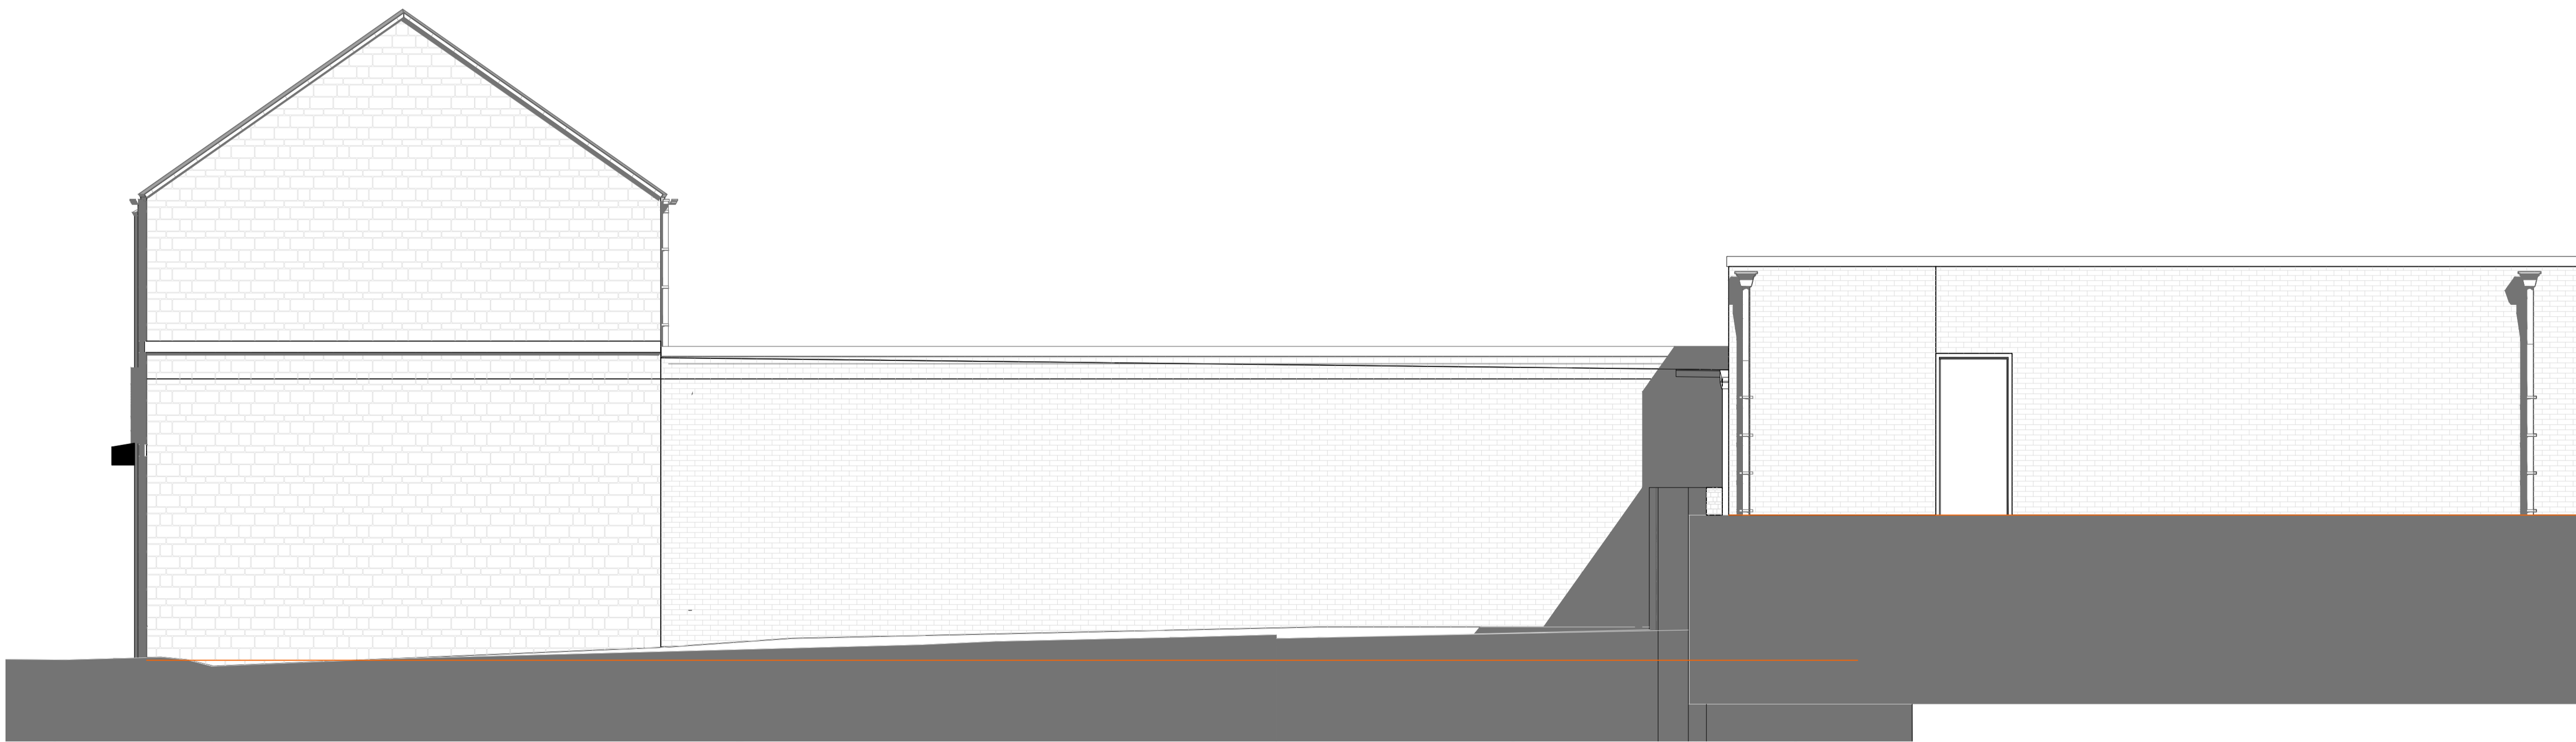

Existing Side Elevation
Scale 1:50

03	28/08/24	LP	Site Address corrected
02	21/08/24	HCH	Planning Issue
01	26/07/24	HCH	First Issue

Rev	Date	By	Description
-----	------	----	-------------

Revision Schedule

THIS DRAWING AND/OR SPECIFICATION IS THE SOLE PROPERTY AND COPYRIGHT OF DOMINO'S PIZZA AND MAY NOT BE DISCLOSED TO ANY THIRD PARTY OR REPRODUCED WITHOUT THE PRIOR WRITTEN CONSENT OF AN AUTHORIZED REPRESENTATIVE OF DOMINO'S PIZZA. NO EQUIPMENT, MACHINERY OR PARTS TO WHICH THIS PLAN, DRAWING OR SPECIFICATION RELATES MAY BE MANUFACTURED TO THE ORDER OF ANY THIRD PARTY WITHOUT THE PRIOR WRITTEN CONSENT OF AN AUTHORIZED REPRESENTATIVE OF DOMINO'S PIZZA.

project
Domino's Ltd
6B Market Street
Hoyland, Barnsley
S74 9QR

title
Existing Elevations

drawing status
Planning Issue

contract no.	scale
-	1:50@ A1
client ref.	date
-	26/07/24
drawn by	checked by
HCH	HCH

drawing number	revision
10116 SD-XX-00-E-A- 03001	03

SIMONS DESIGN
A CARPENTER INVESTMENTS GROUP COMPANY

Simons Design Ltd
architects
Newland House, The Point, Weaver Road, Lincoln,
Lincolnshire, LN6 3QN
T: +44 (0) 1522 815 114
E: info@simons-design.co.uk
www.simons-design.co.uk

