


INDICATIVE ONLY

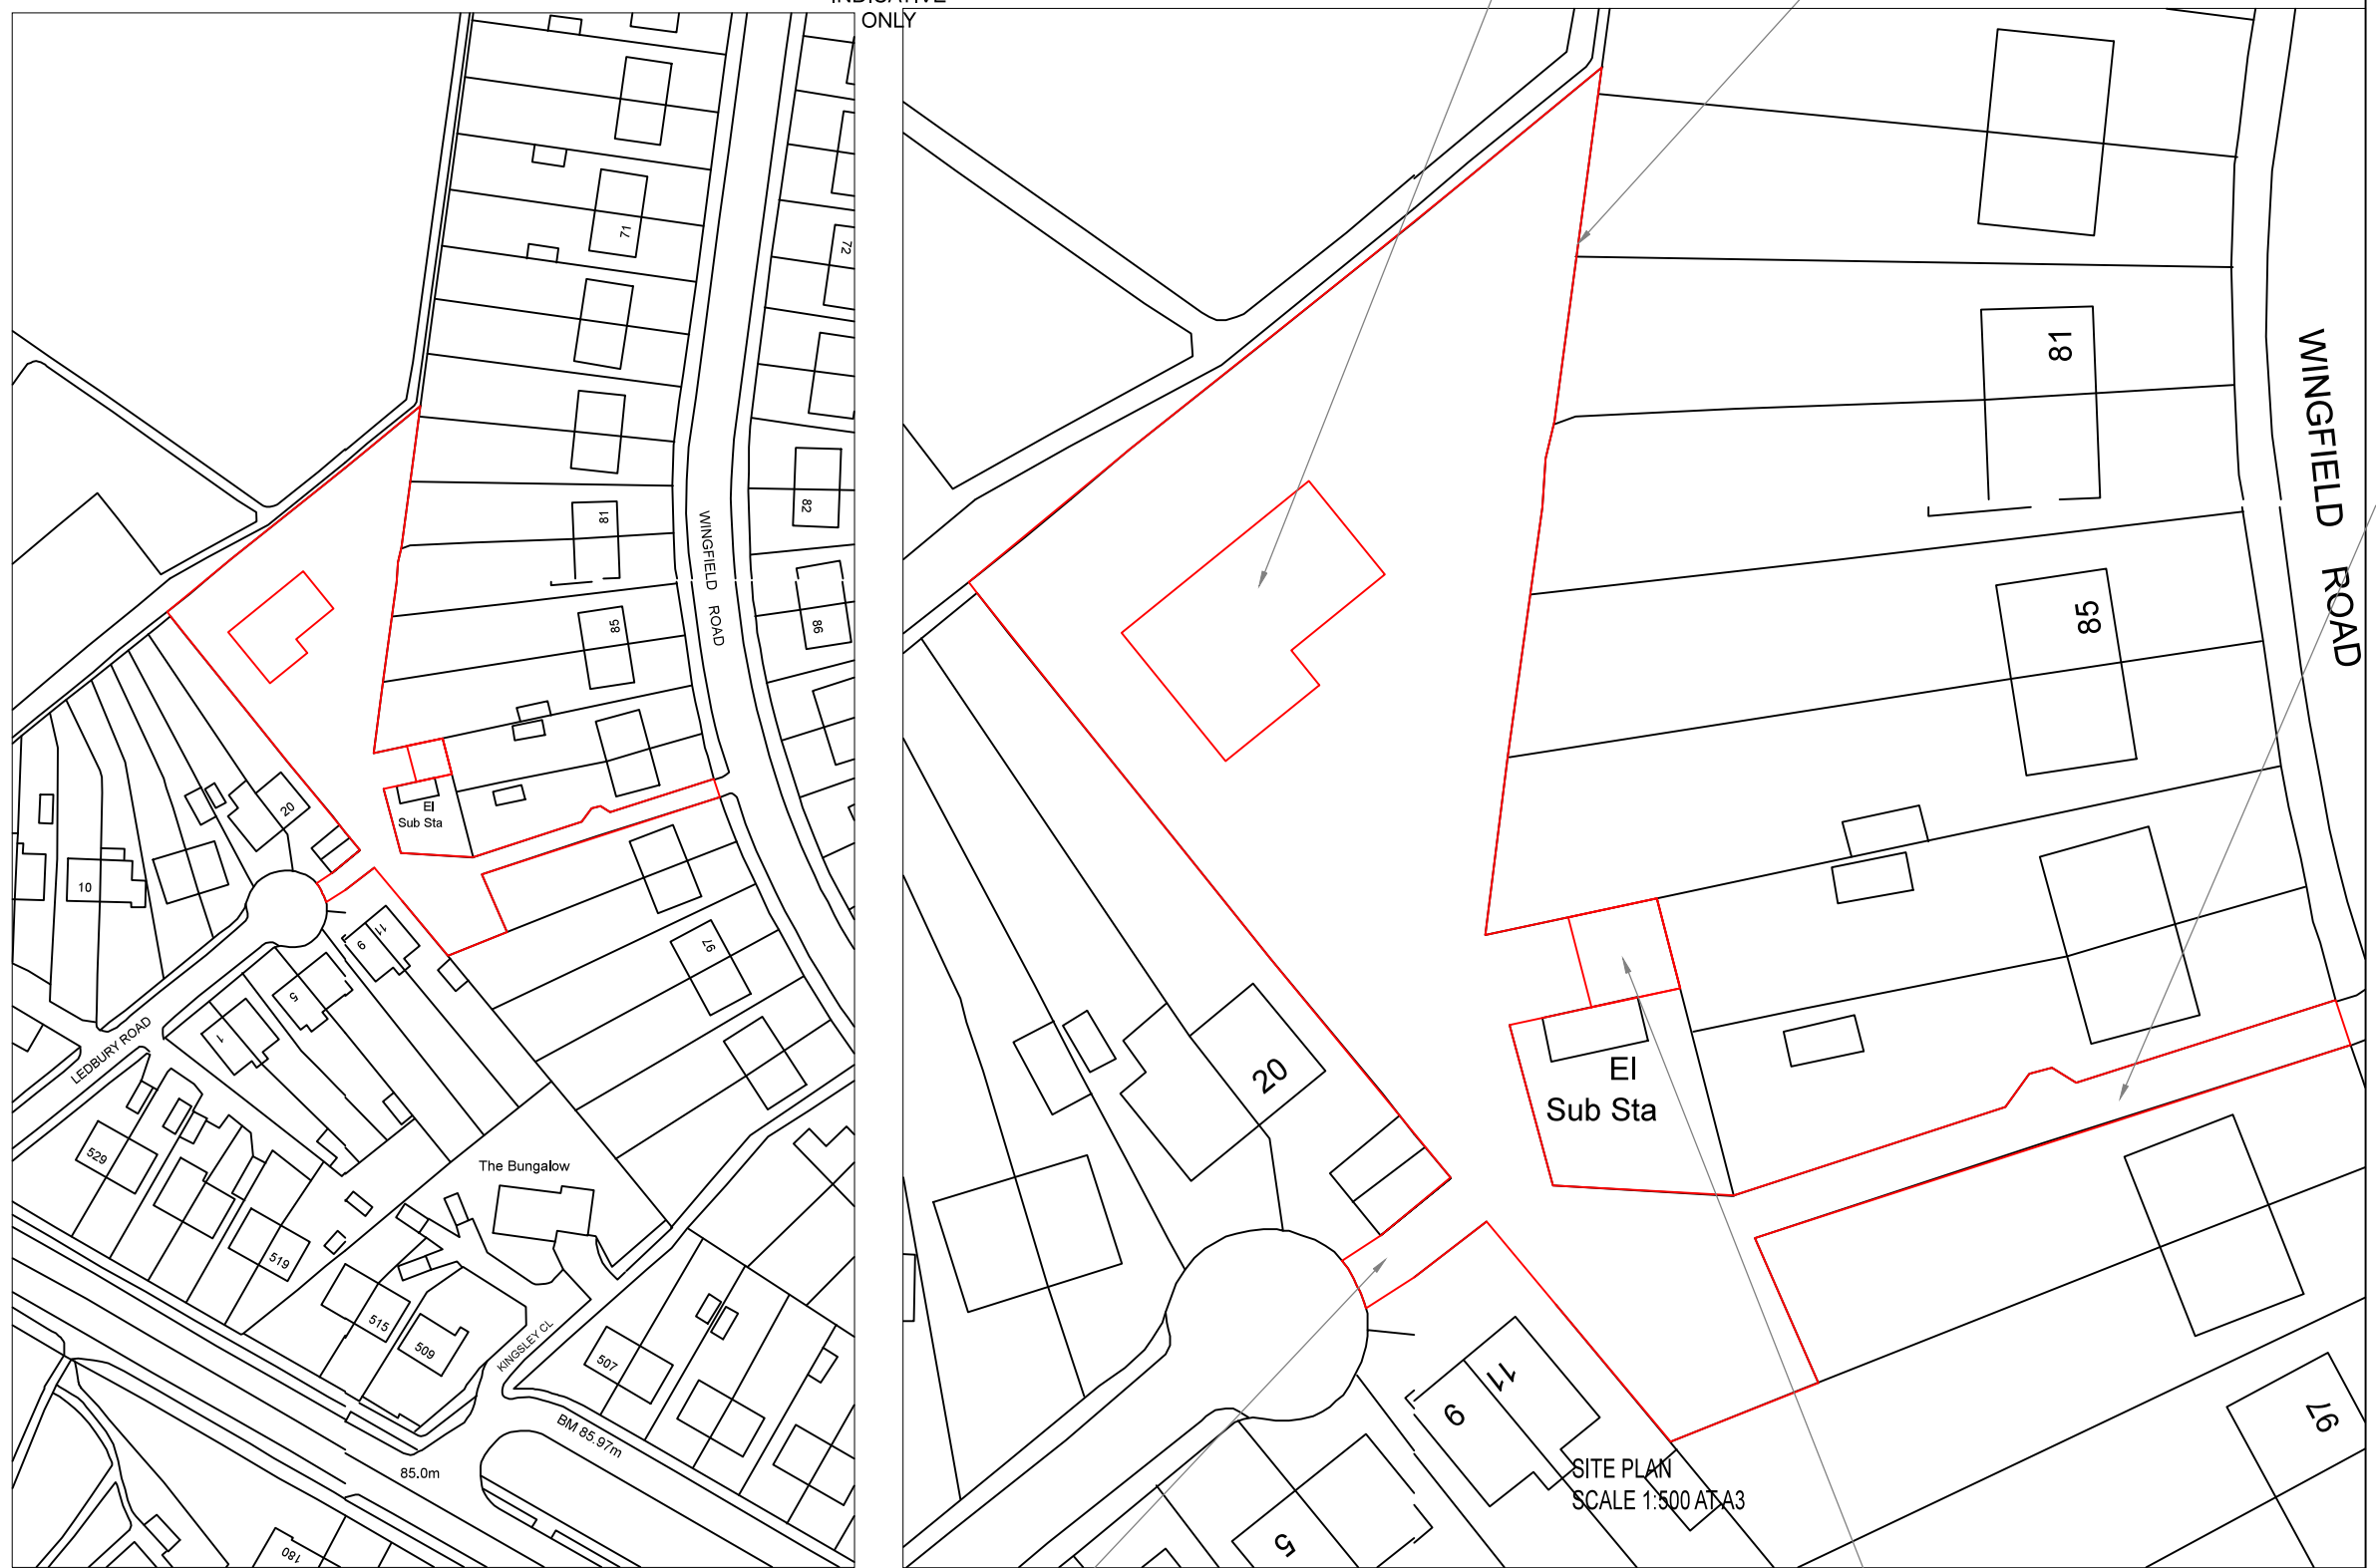

LOCATION PLAN
SCALE 1:1250 AT A3

RESIDENTIAL ACCESS FROM LEDBURY ROAD

SITE PLAN
SCALE 1:500 AT A3

SIGHTING OF DETACHED BUNGALOW

APPROXIMATE SIGHTING OF BUNGALOW

SITE AREA 996m²

NOTES

ALTERNATIVE SHARED ACCESS FROM WINGFIELD ROAD

Rev	Description	By	Chk	App	Date
-----	-------------	----	-----	-----	------

JRB DESIGNS Ltd
1 Saville Road
Cudworth
Barnsley
S72 8LT
Tel: 01226 383542
Fax: 01226 380078
Mob: 07970 541192
Email: john@jrbdesigns.co.uk
This drawing is copyright. © jrbdesigns Ltd.

Client **MR. D BARLOW**

Drawing Title **SITE PLANS**

Address **LAND OFF LEDBURY ROAD
SMITHIES
BARNSELY
S71 1XE**

Project Title: **PROPOSED NEW DETACHED
DORMER BUNGALOW**

Purpose of Issue: **PLANNING**

Drawing Status **FIRST ISSUE**

Scale at A3 AS SHOWN	Drawn By JRB	Date 29/09/2015
Checked By	Date 29/09/2015	Approved By Date 29/09/2015
Project No. MDB001	Drawing No. 001	Revision -