




FRONT ELEVATION

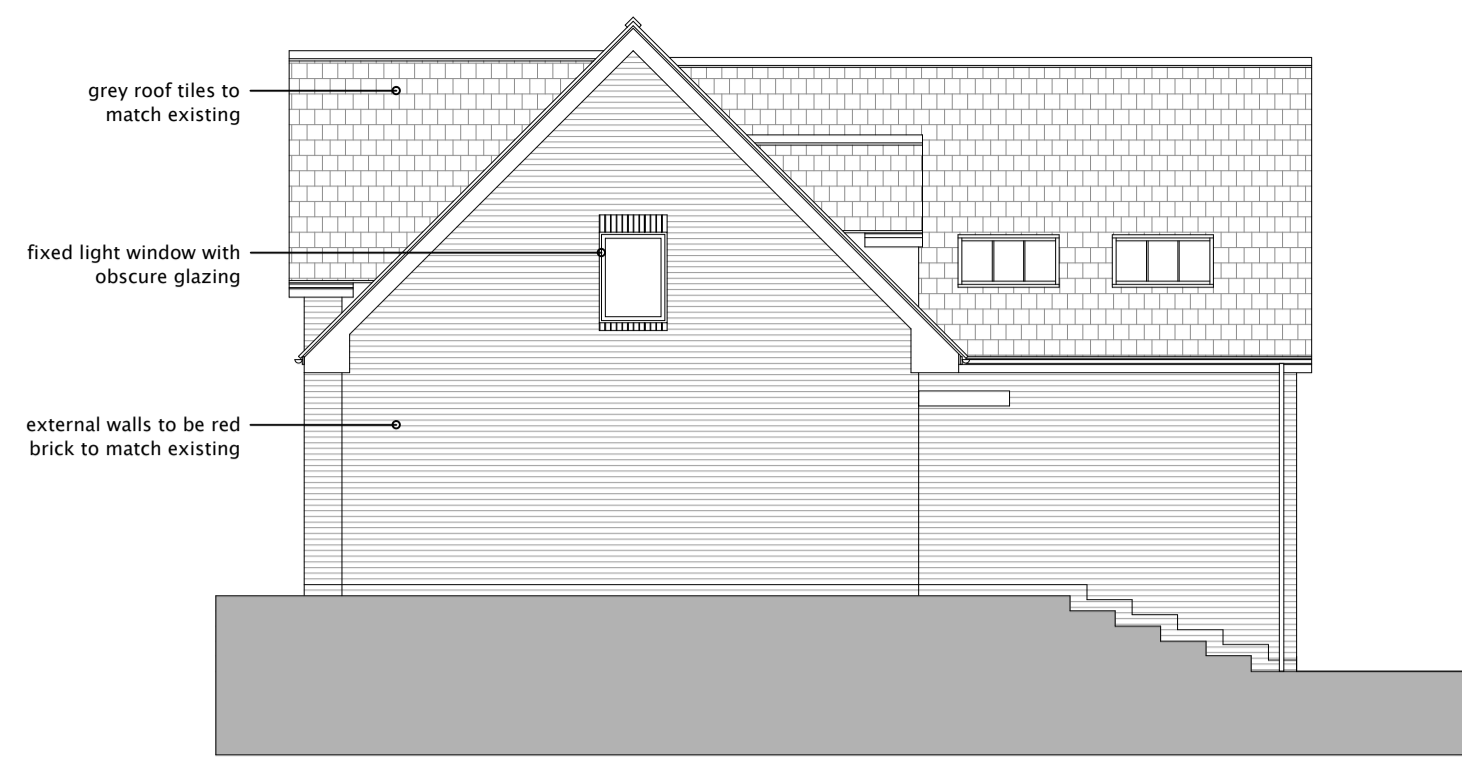


SIDE ELEVATION




SIDE ELEVATION




REAR ELEVATION

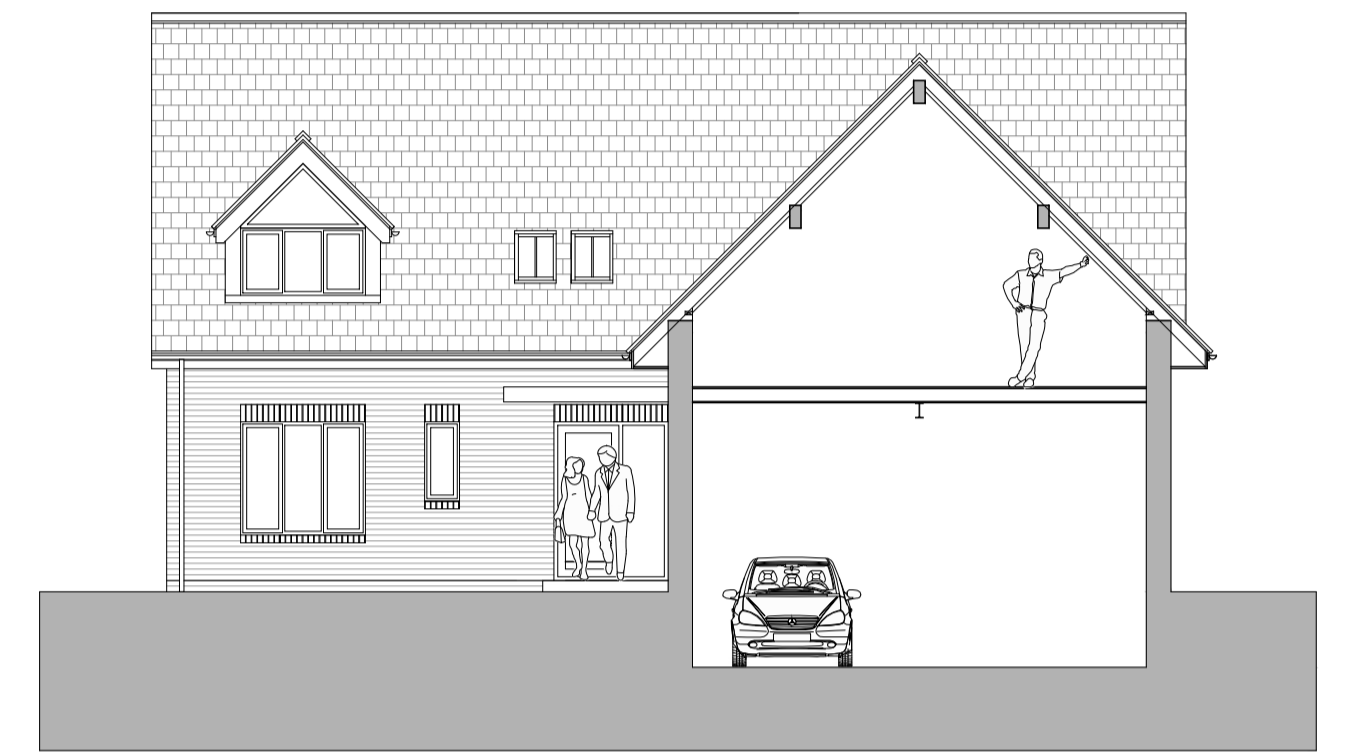


SECTION A-A

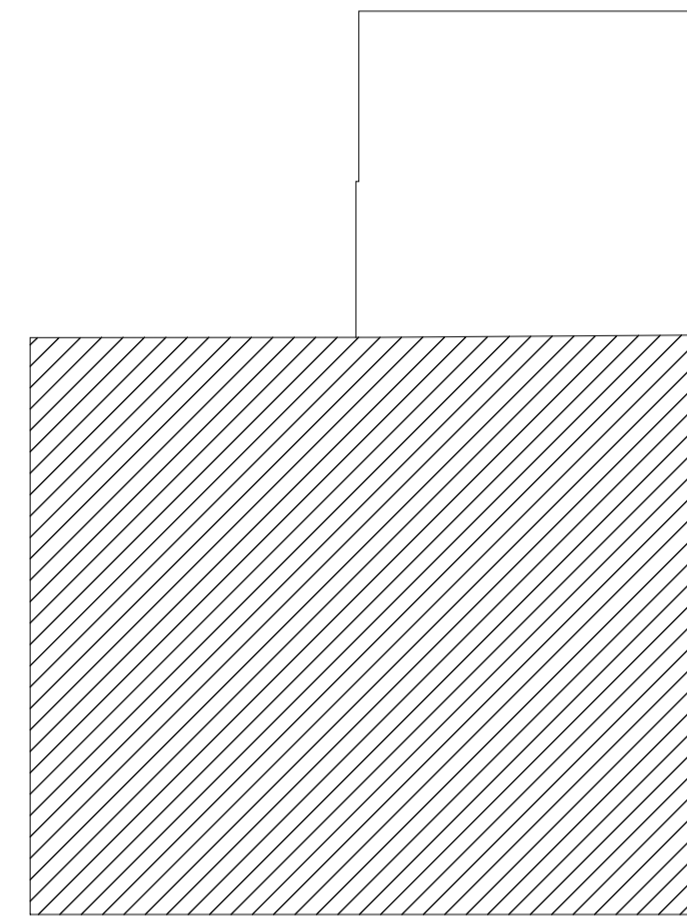


EXISTING BUNGALOW FLOOR AREA (NOT INCLUDING EXTENSIONS) = 66.96m<sup>2</sup>

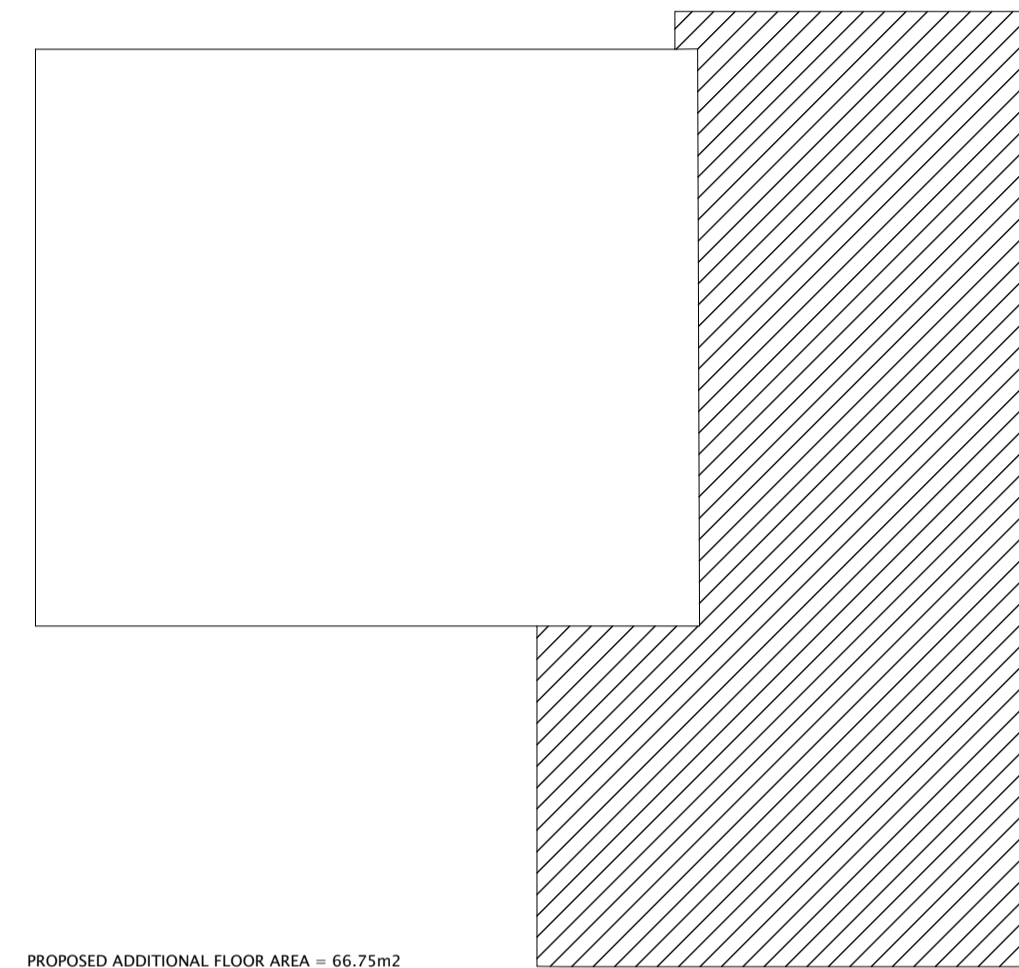


PROPOSED ADDITIONAL FLOOR AREA = 66.75m<sup>2</sup>

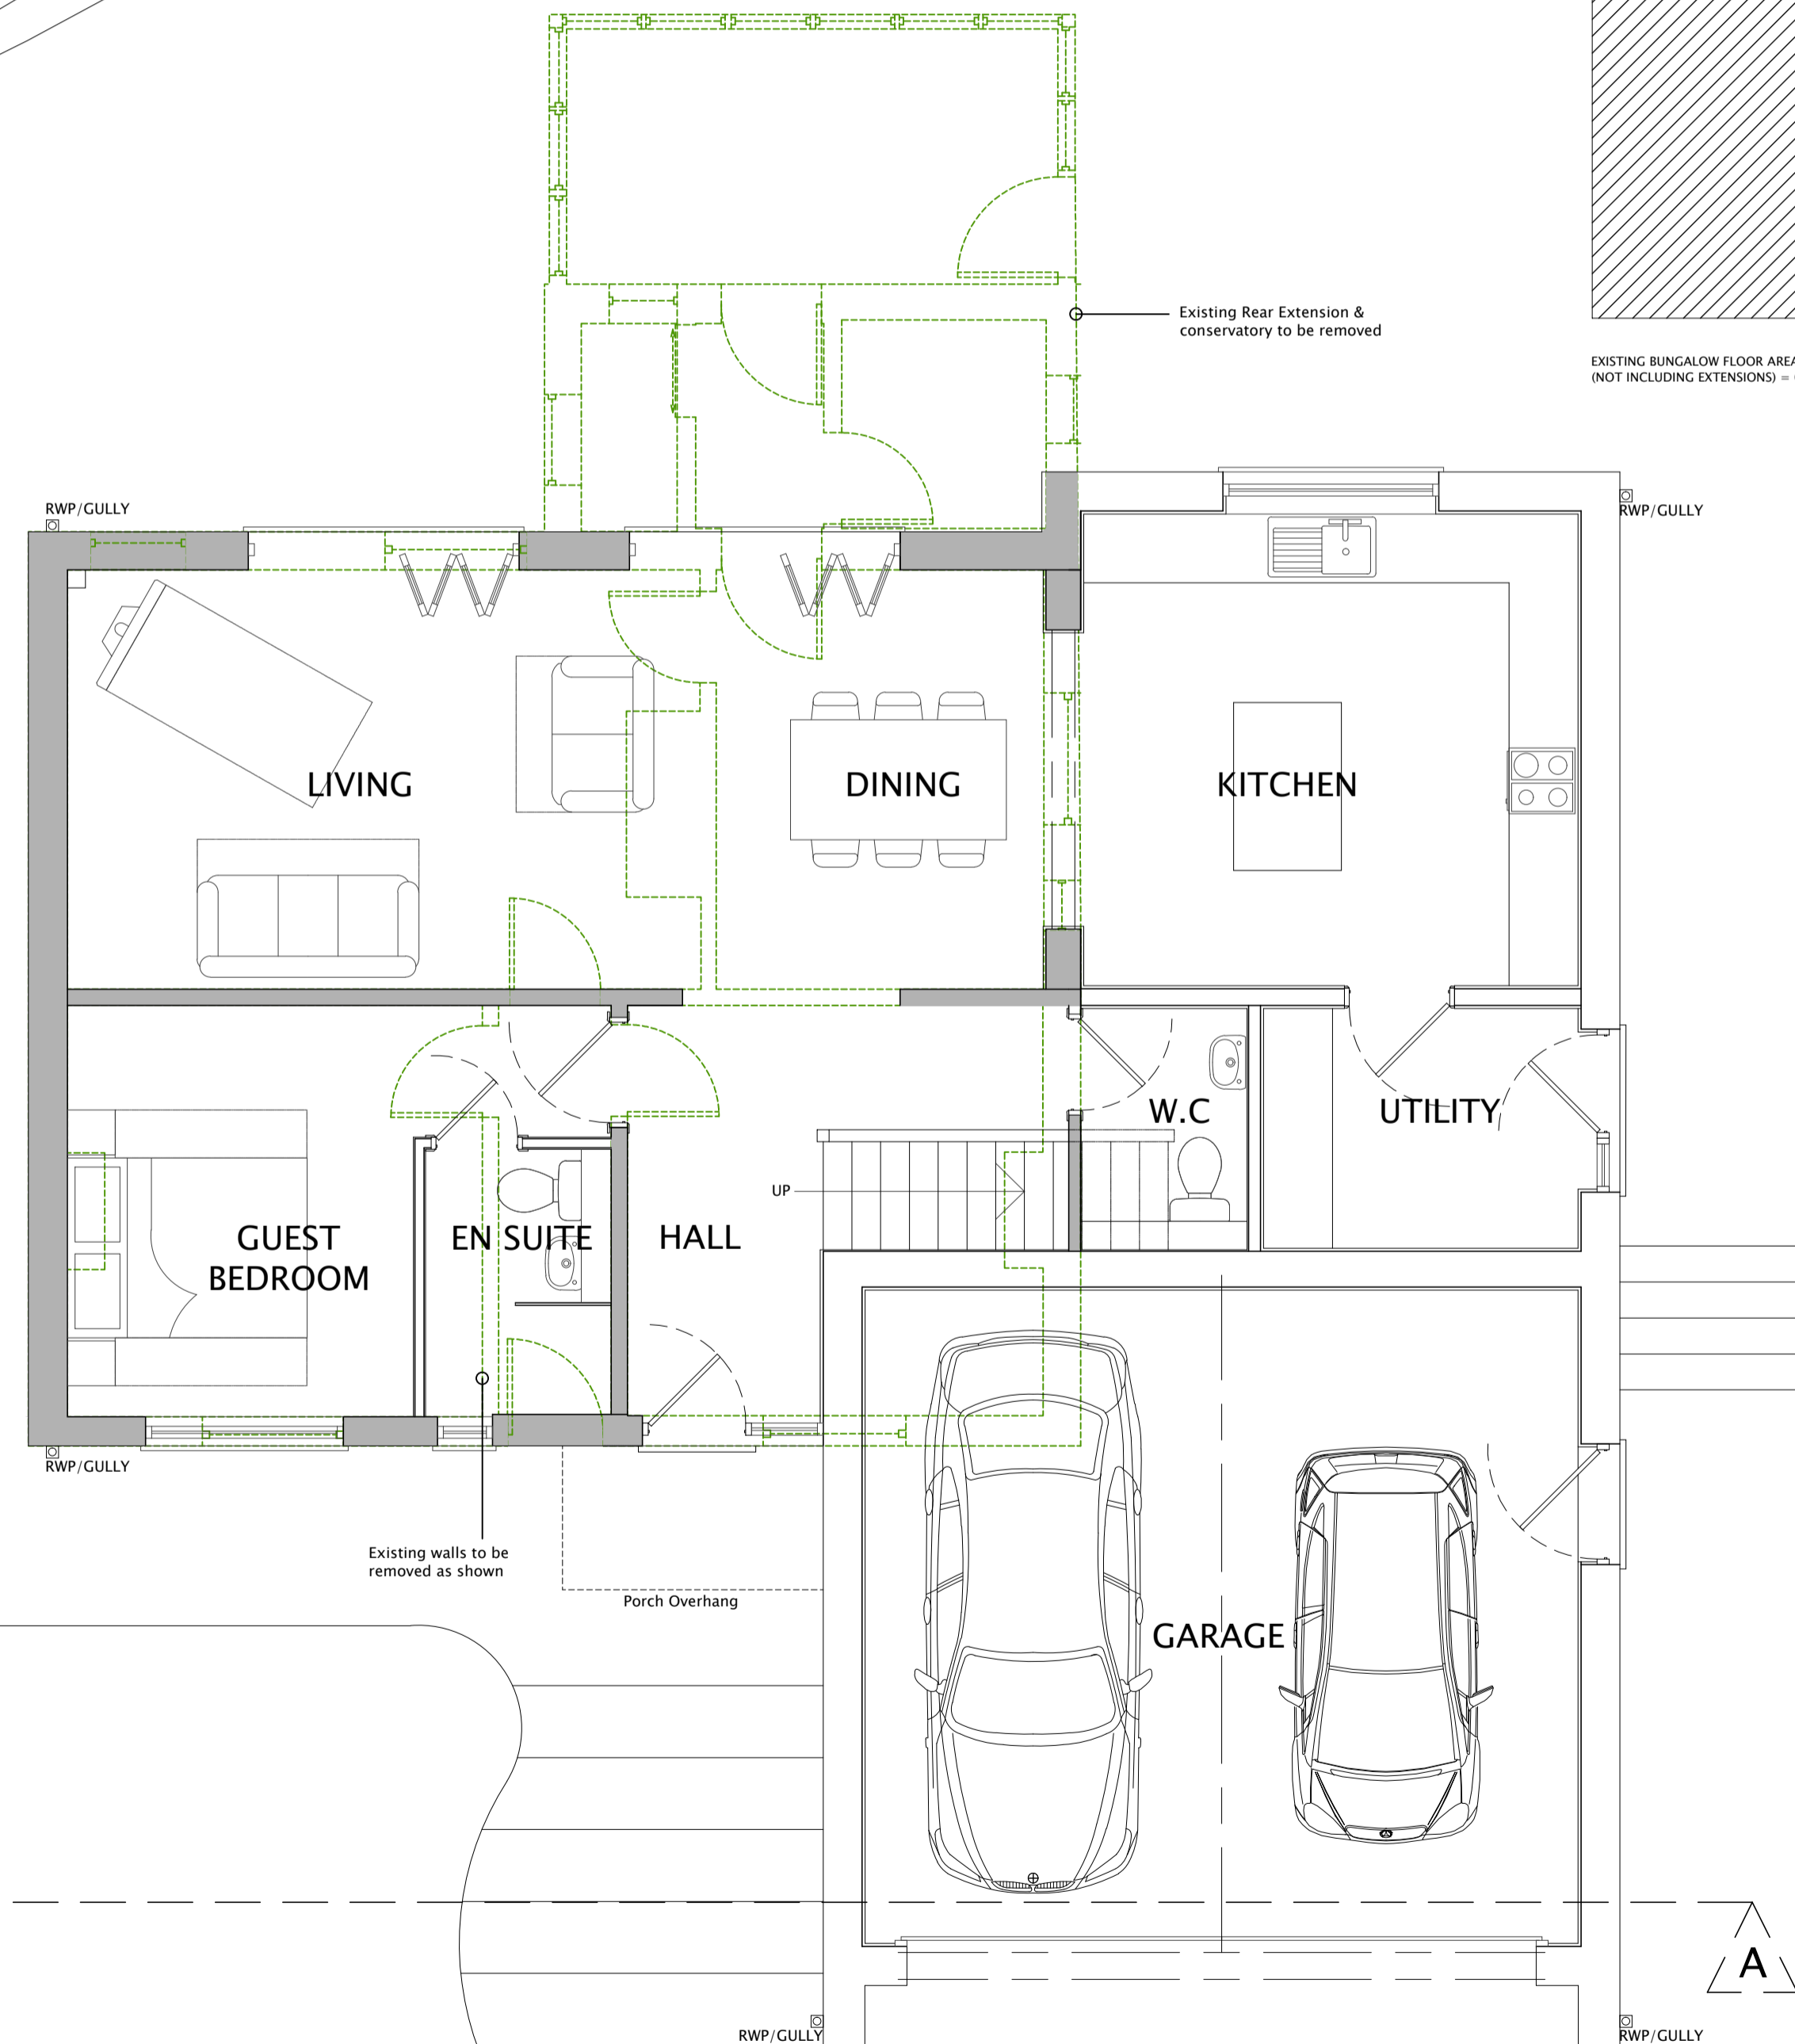

GROUND FLOOR PLAN

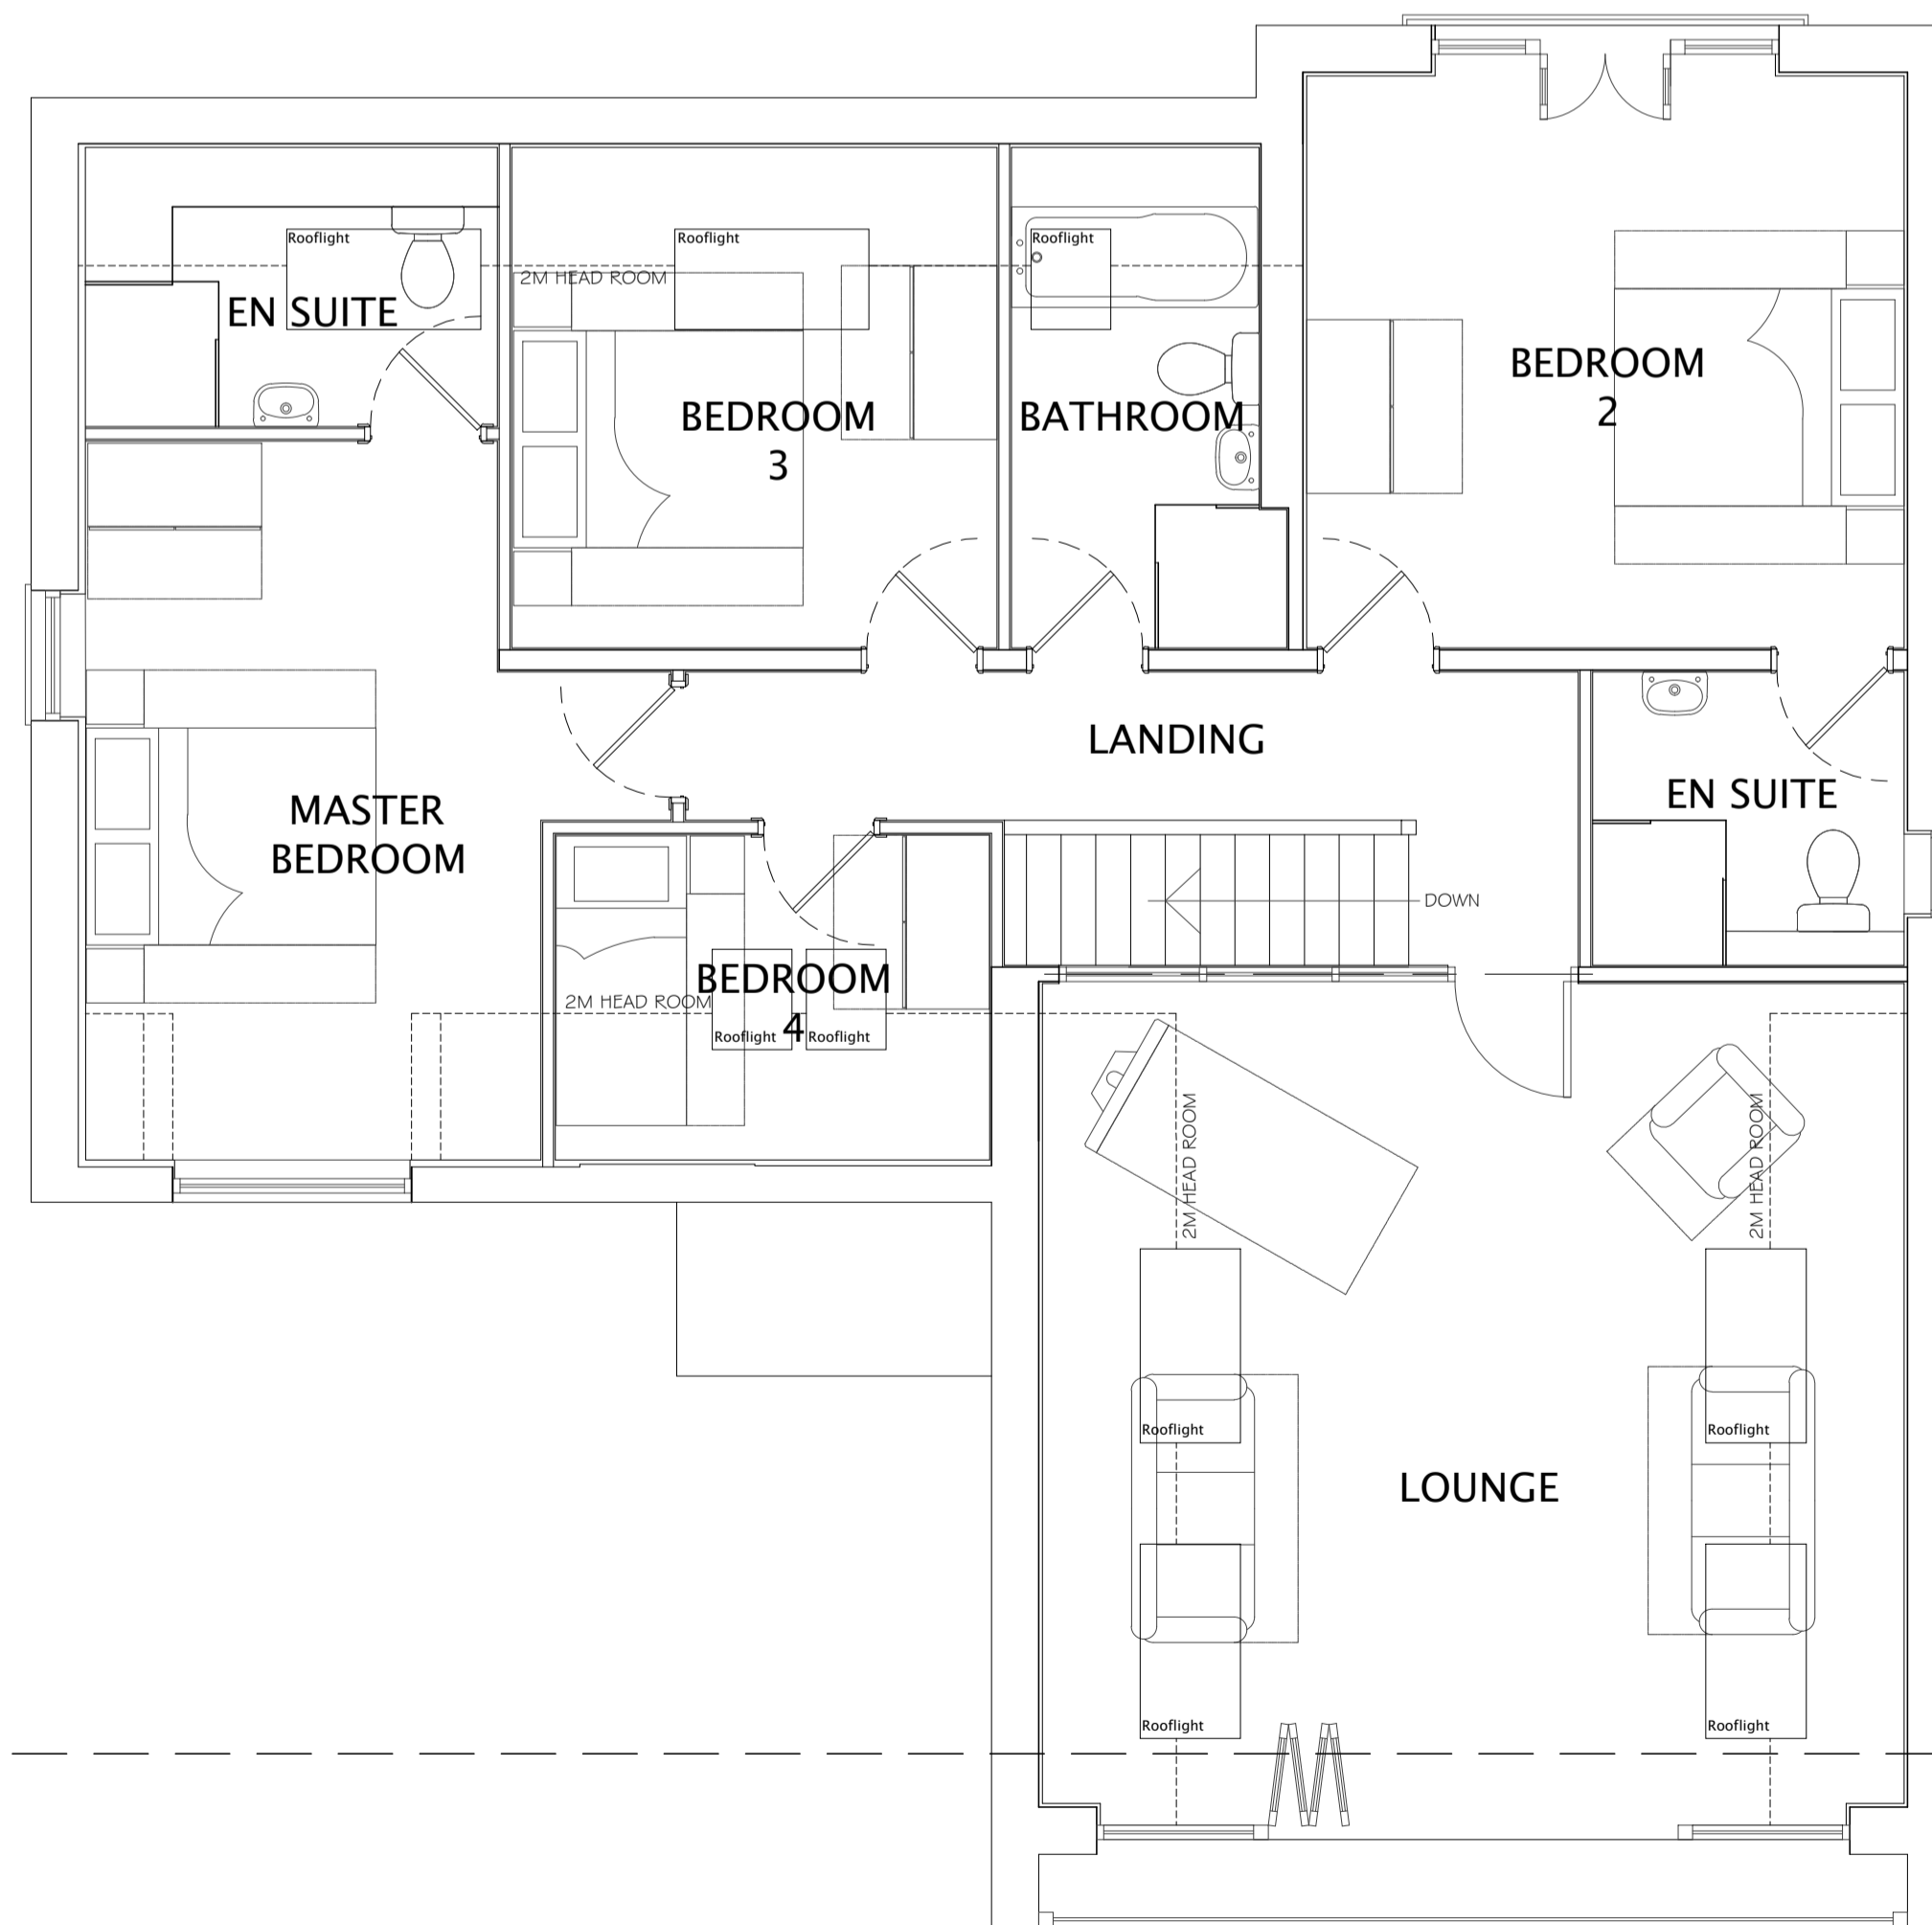

FIRST FLOOR PLAN

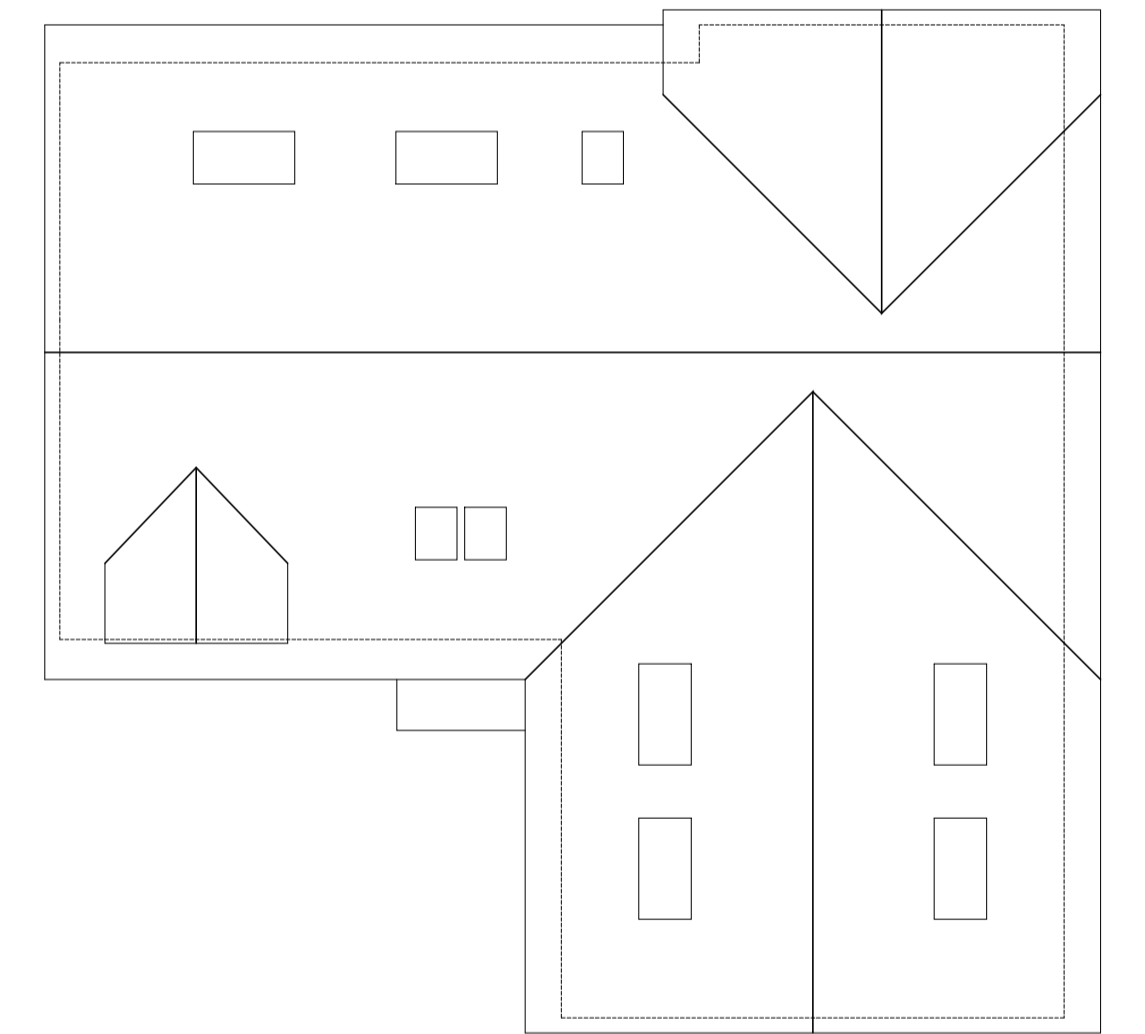

ROOF PLAN

REV B	25.11.15	Note to master bedroom window & material notes added. Roof plan updated with rooflight and dormer positions to correspond with plans and elevations. External finish to walls amended.	SD	LM
REV A	28.09.15	AMENDMENTS TO GENERAL ARRANGEMENT TO CLIENT COMMENTS	SD	LM

REV	DATE	DESCRIPTION	BY	CHECK

CLIENT: MARGARET WALLACE GEOFFREY & HOWARD RANDALL	DRAWING NUMBER: P15 4940 03 REV B
PROJECT: WARREN LANE, STAINCROSS BARNSELY	SCALE @ A1: 1:50 / 1:100
DRAWING: GENERAL ARRANGEMENT AS PROPOSED	DRAWN: SD DATE: 09/15
	CHECKED: LM DATE: 09/15



Do not scale off this drawing - Only figured dimensions to be taken from this drawing. Drawings based on Ordnance Survey and/or existing record drawings - Design and Drawing content subject to Site Survey, Structural Survey, Site Investigations, Planning and Statutory Requirements and Approvals. Authorised reproduction from Ordnance Survey Map with permission of the Controller of Her Majesty's Stationary Office. Crown Copyright reserved.

14 MARINER COURT / CALDER PARK / WAKEFIELD / WF4 3FL  
01924 383322 / www.jrpassoc.co.uk / info@jrpassoc.co.uk  
jrpassoc is a trading style of John R Paley Associates Limited

# P15 4940 03 / PLANNING LAYOUT