




NORTH ELEVATION

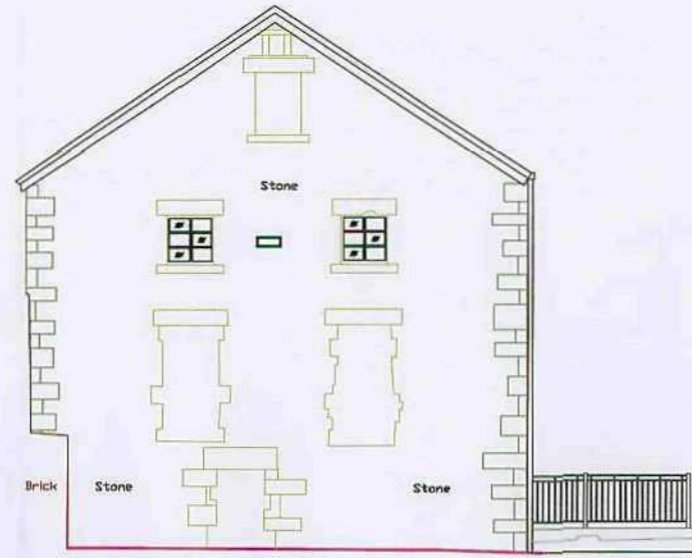


SOUTH ELEVATION

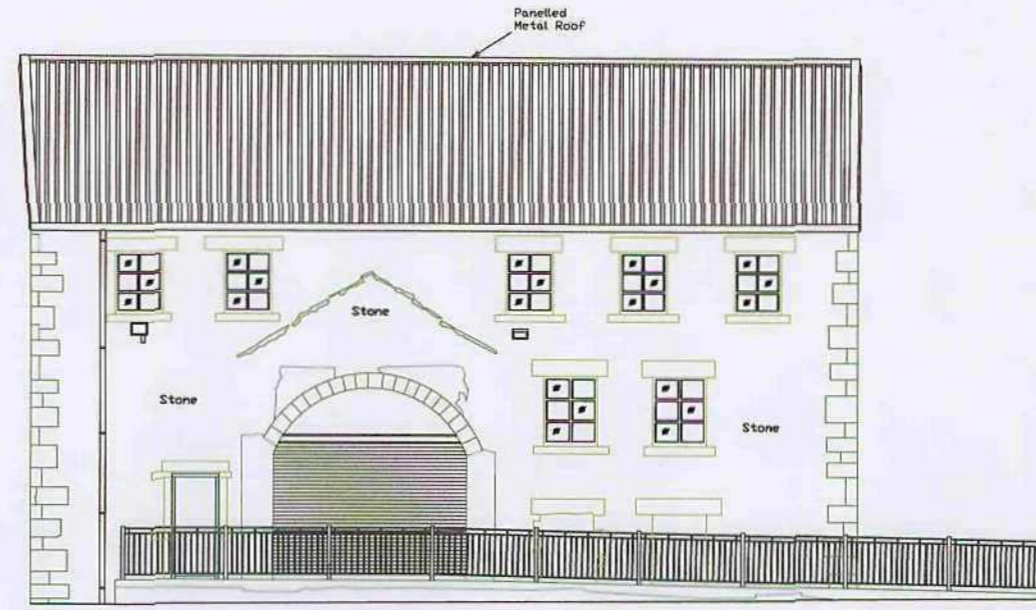


EAST ELEVATION

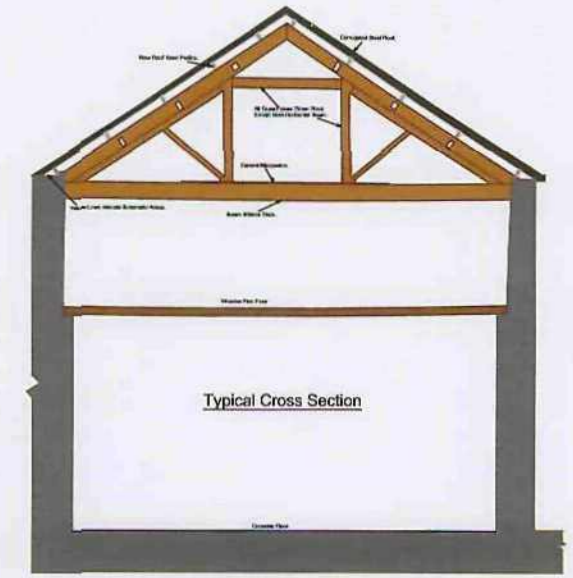


GENERAL SECTION

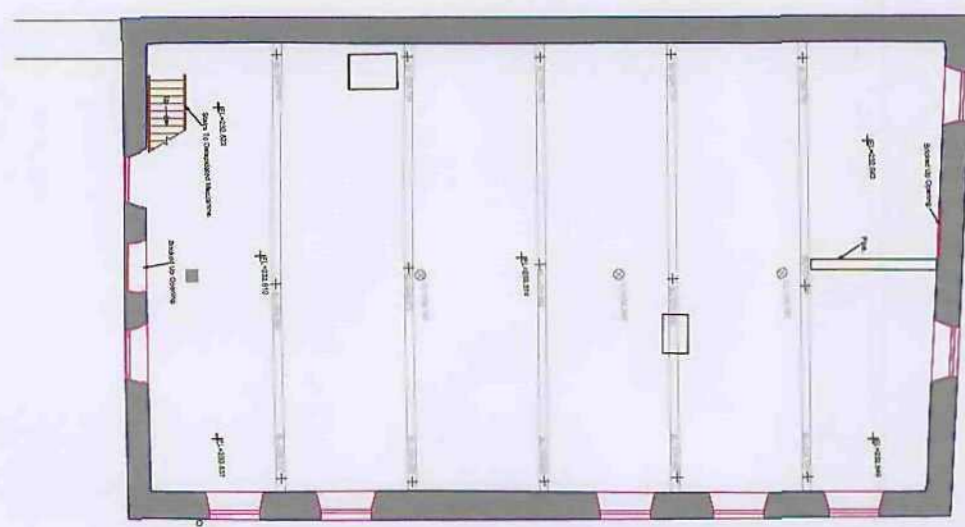

FIRST FLOOR LAYOUT AS EXISTING

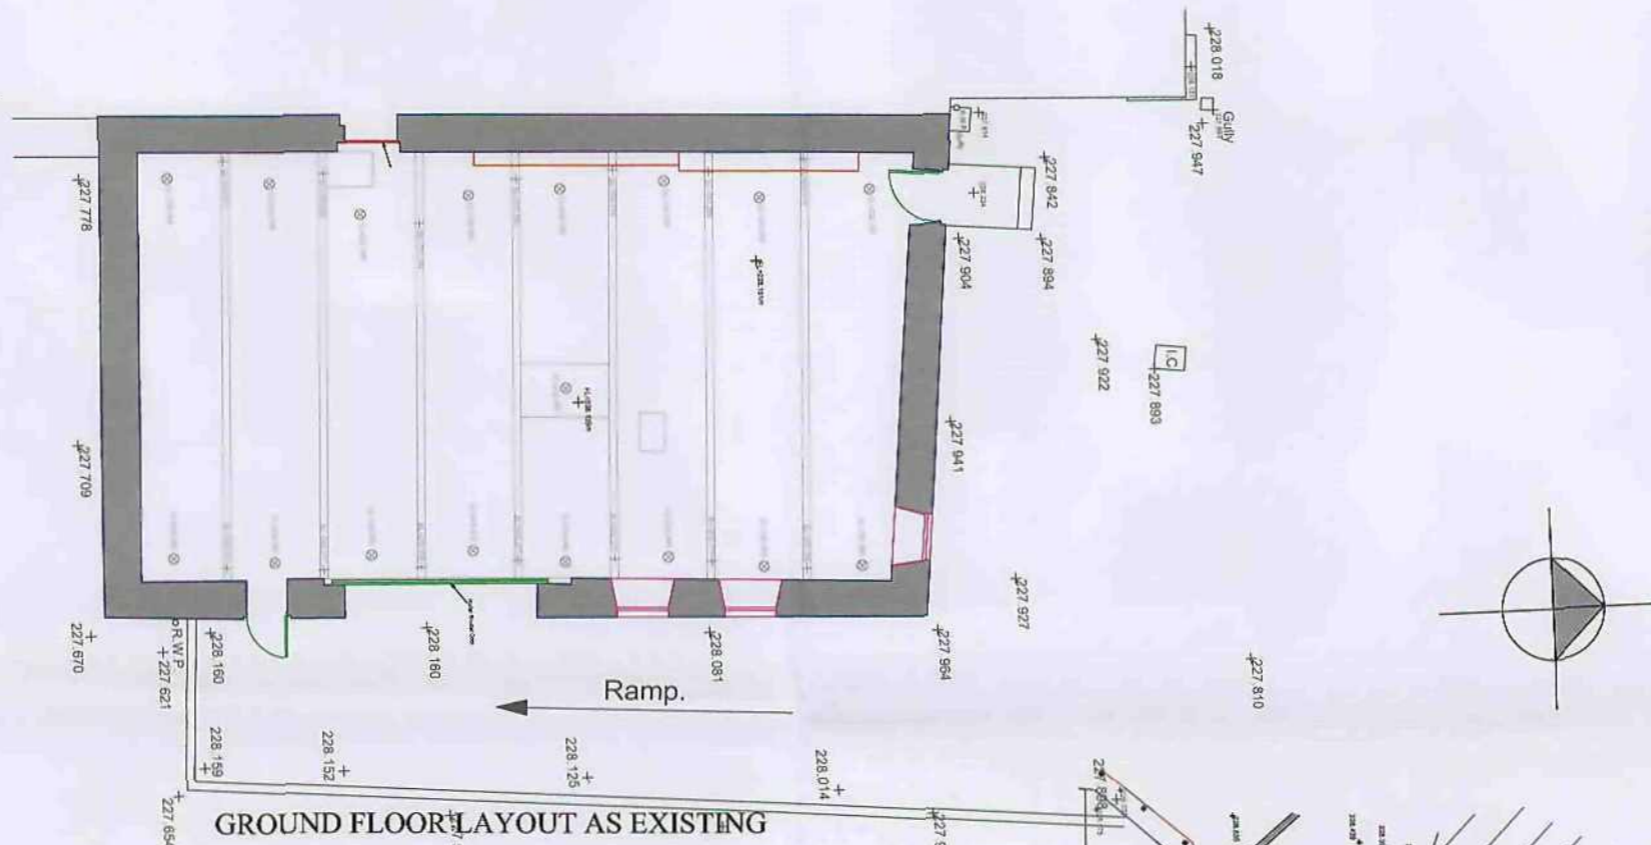

GROUND FLOOR LAYOUT AS EXISTING

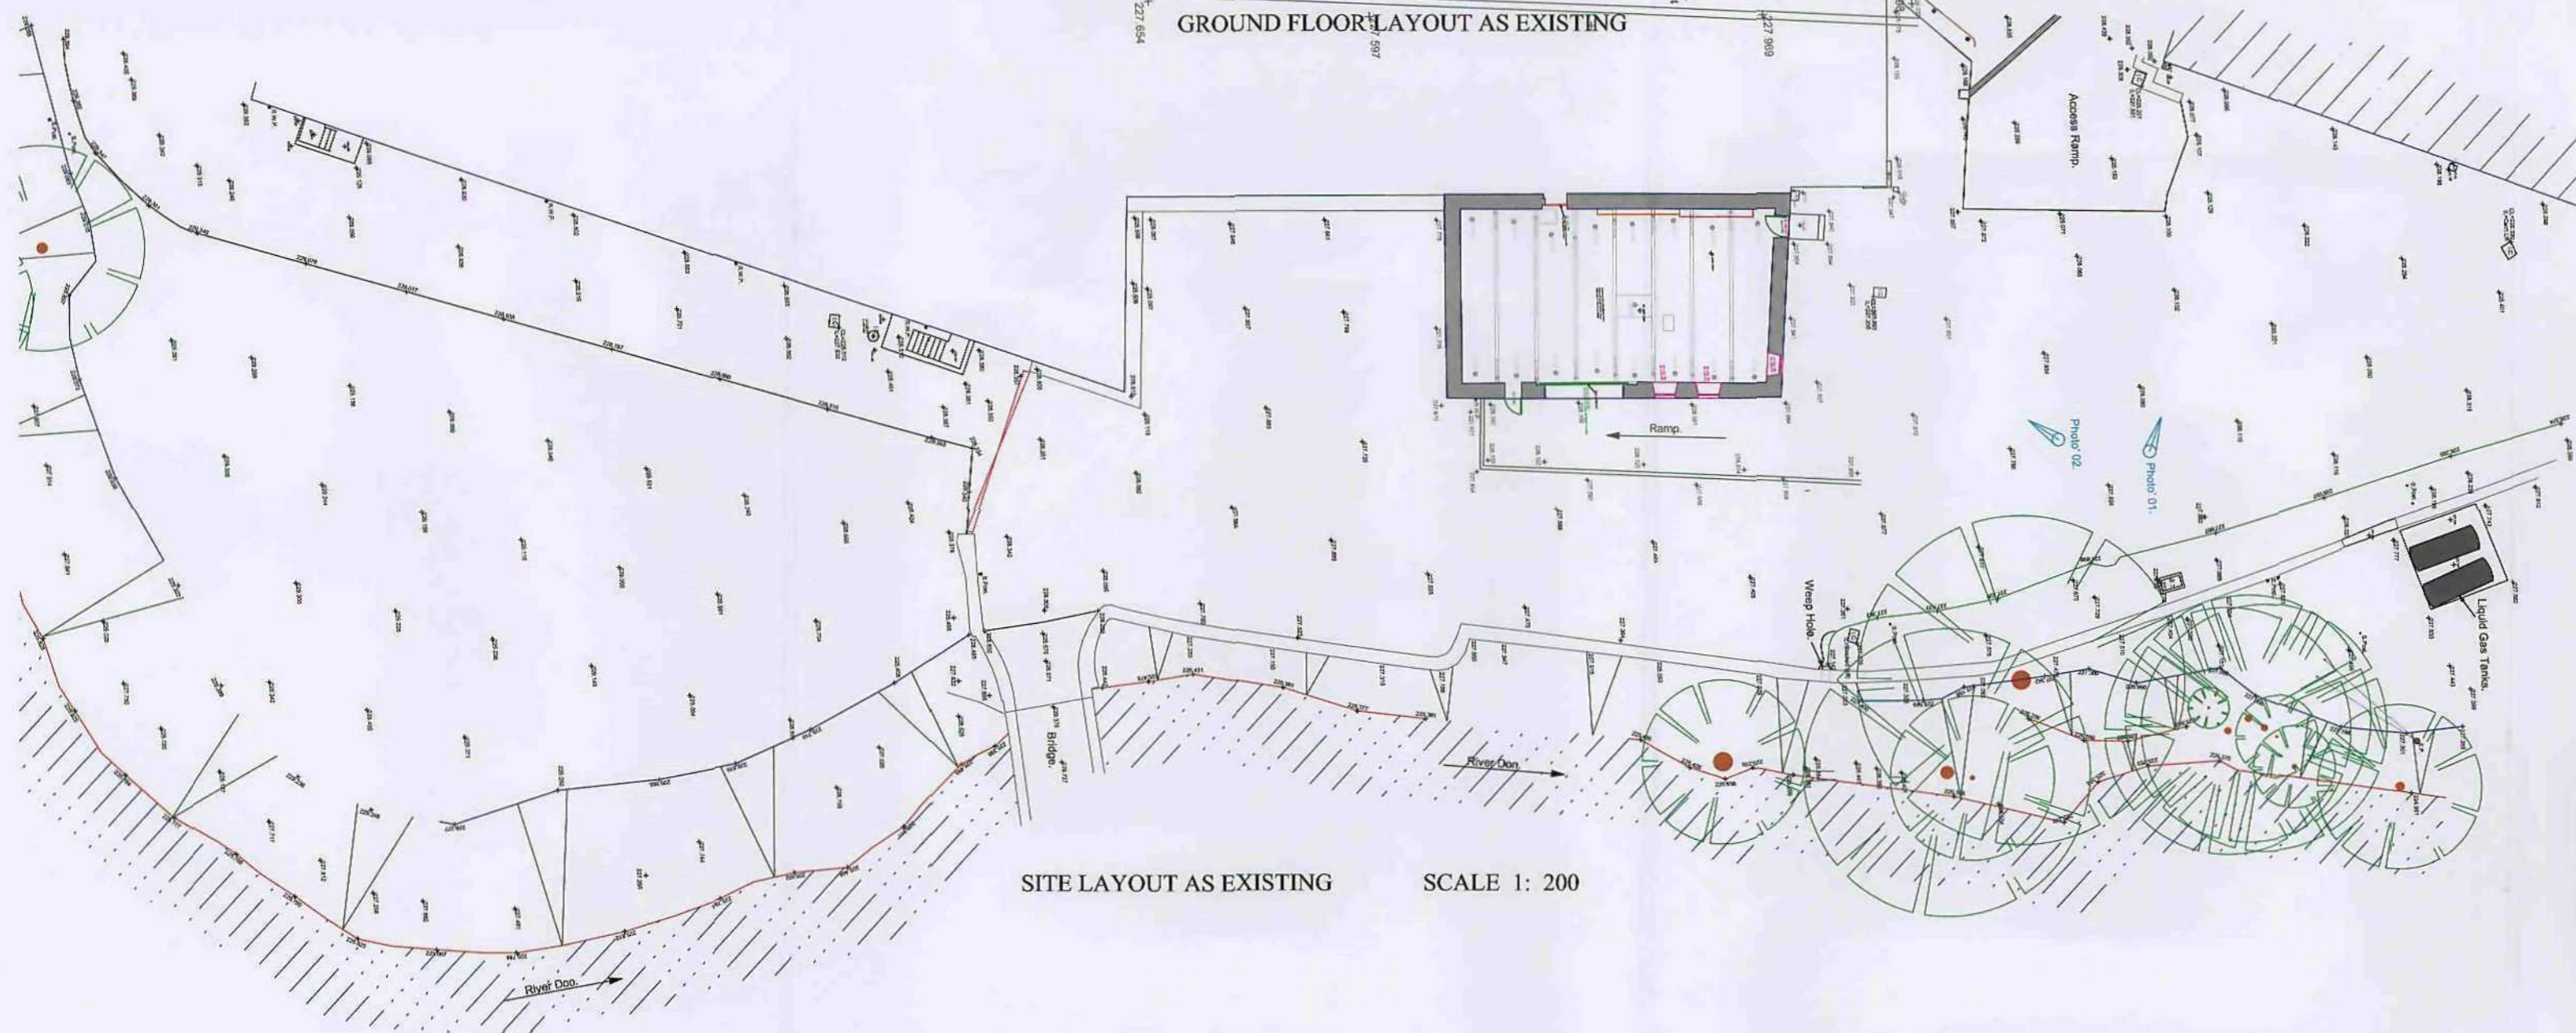


SITE LAYOUT AS EXISTING


SCALE 1: 200




<p>SMP ARCHITECTS LIMITED</p>	<p>PROJECT PROPOSED REFURBISHMENT & EXTENSION TO AFFORD OFFICES BULLHOUSE MILL MILLHOUSE GREEN PENISTONE S36 9NN</p>	<p>DRAWING AS EXISTING</p>
	<p>SCALE 1 : 100</p>	<p>DRAWING NO. 10/6/PL01</p>
	<p>DATE 30 JUNE 2010</p>	<p>roc developments uk ltd</p>
	<p>SMP ARCHITECTS LTD THE WARE, 25 LITTLE LANE, AUSTON, NORTHANTS NN16 8DP TEL 0114 297 7800 mail@smparchitects.co.uk FAX 0114 297 7800</p>	

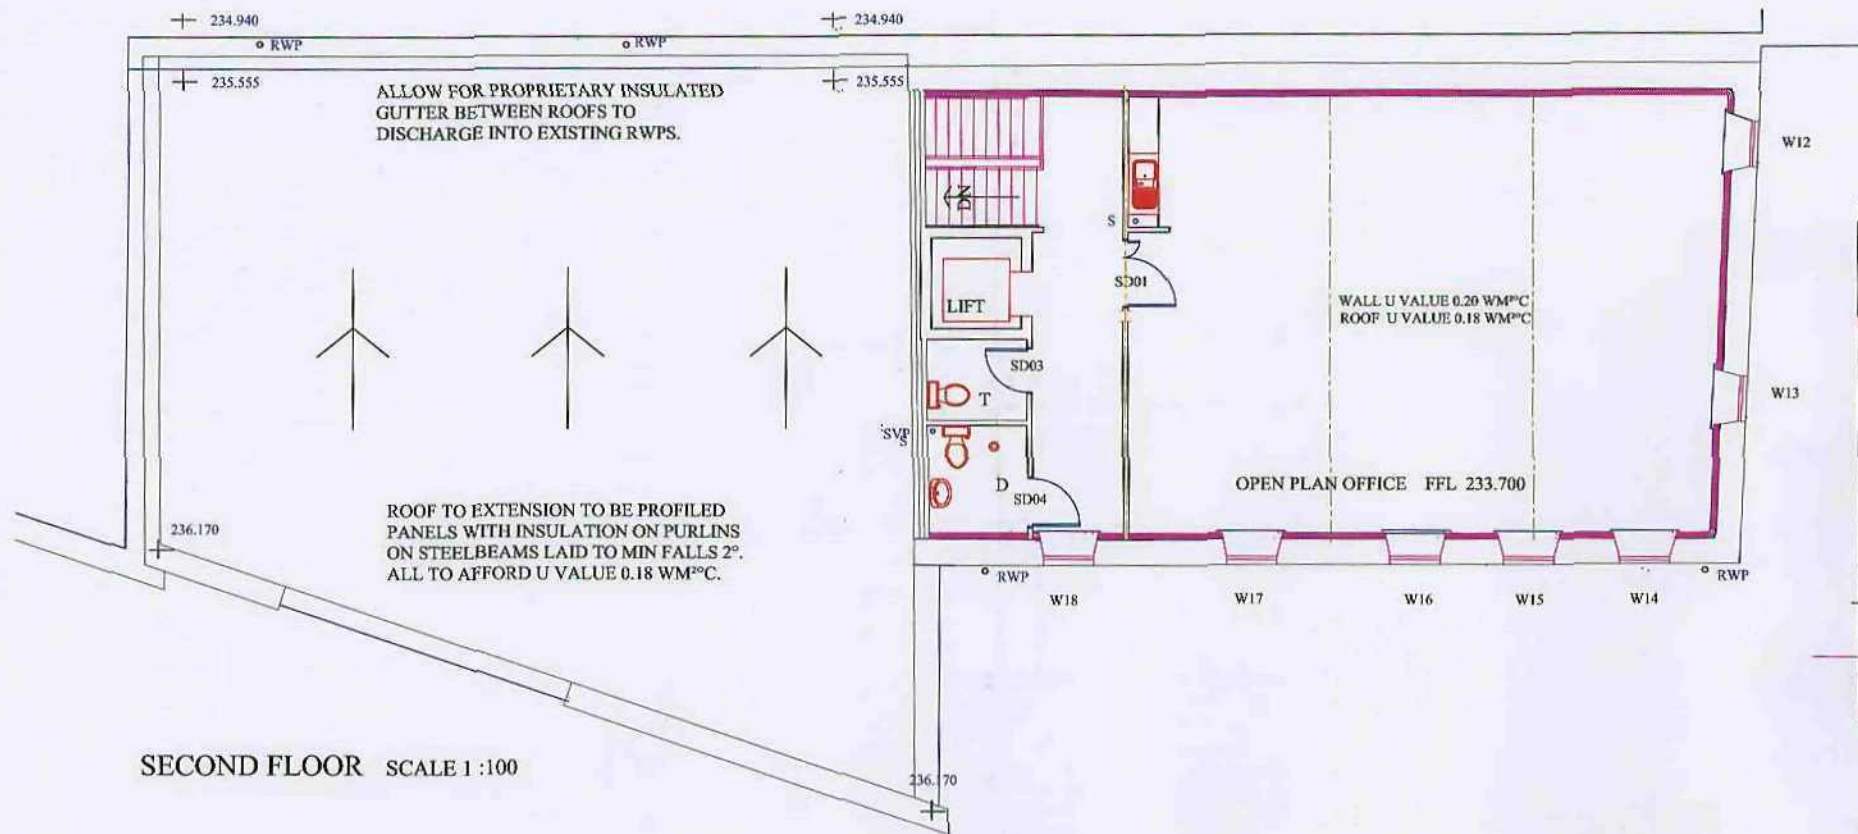


SECOND FLOOR SCALE 1:100

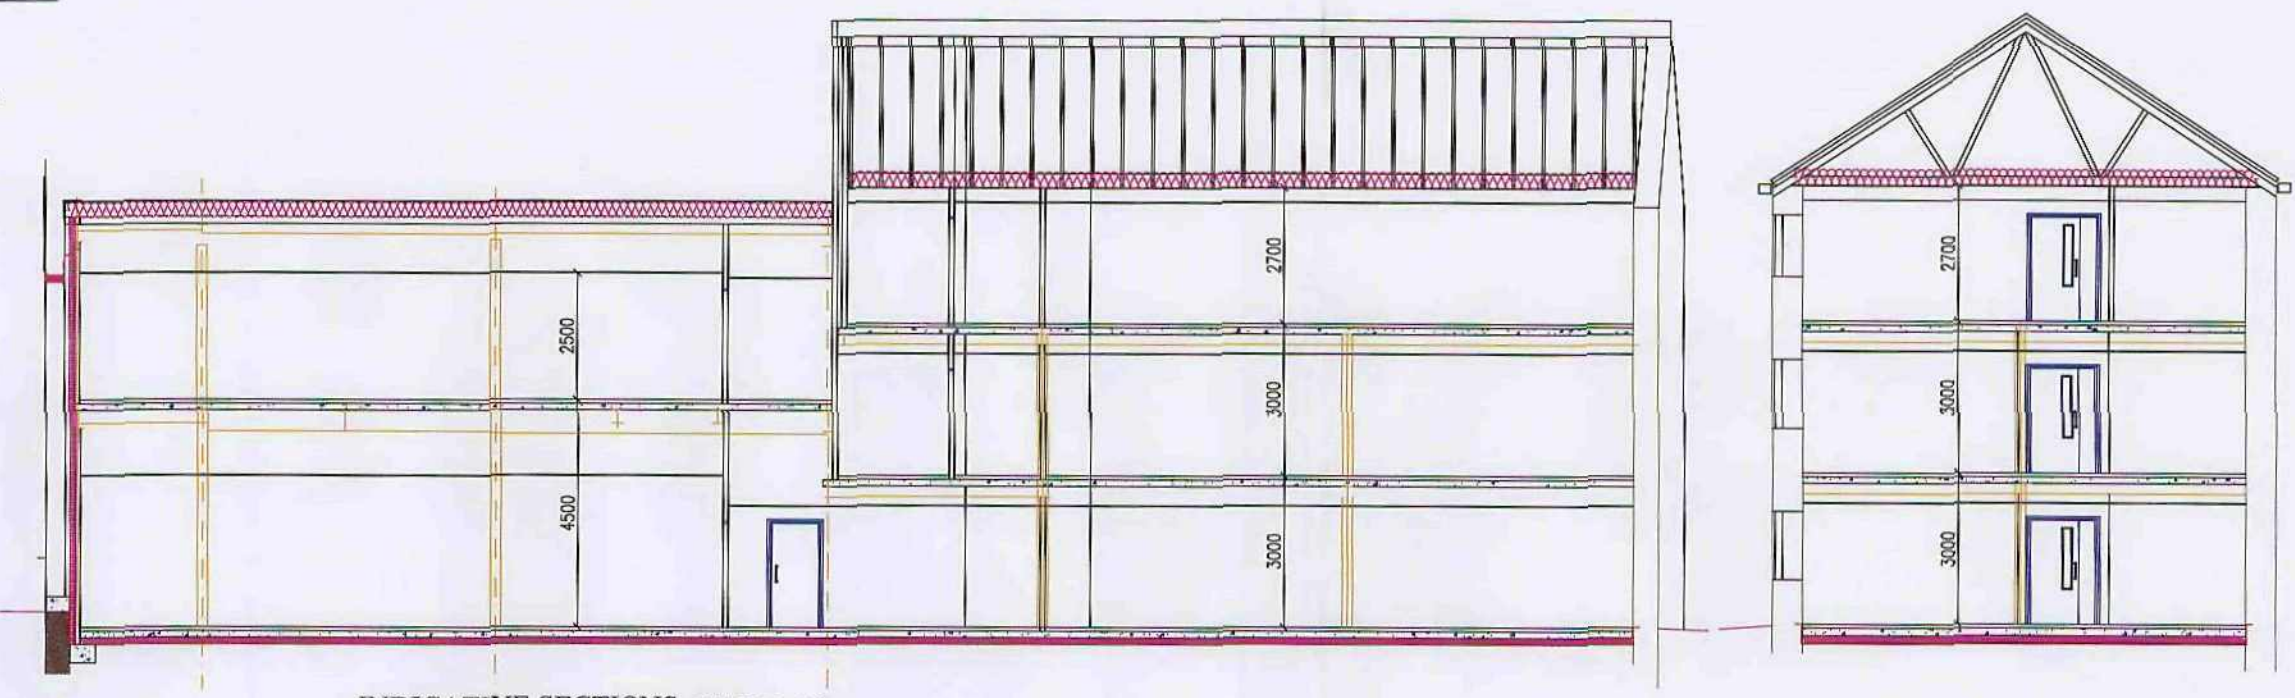


INDICATIVE SECTIONS SCALE 1:100

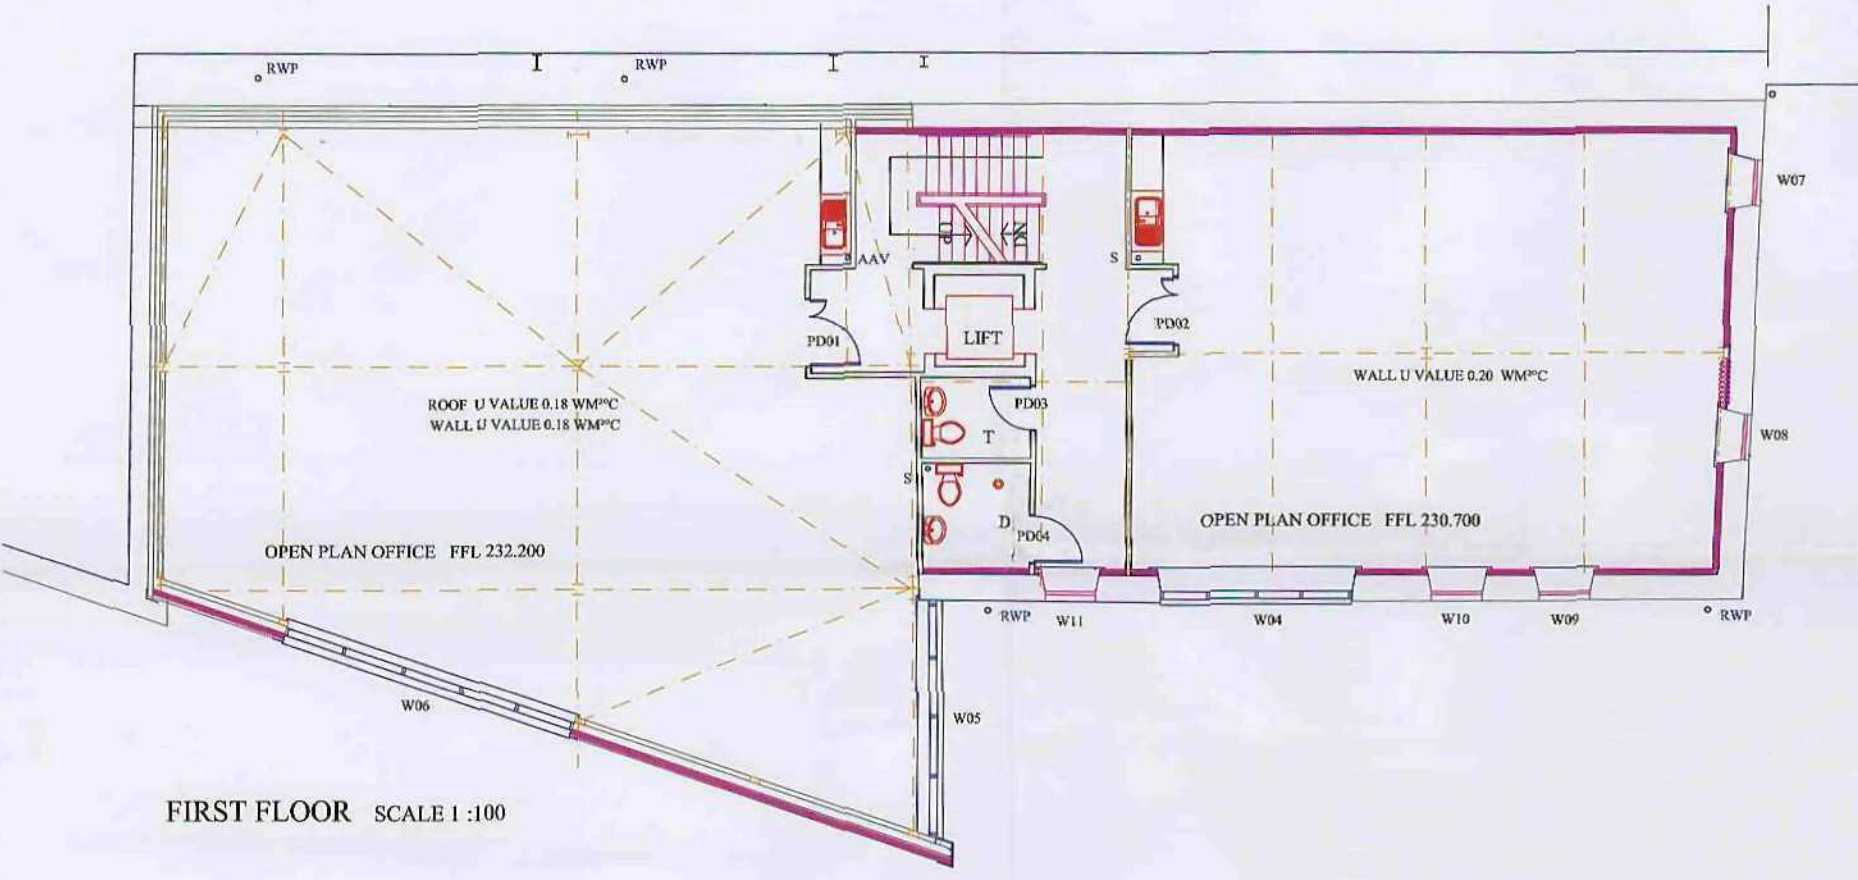

FIRST FLOOR SCALE 1:100

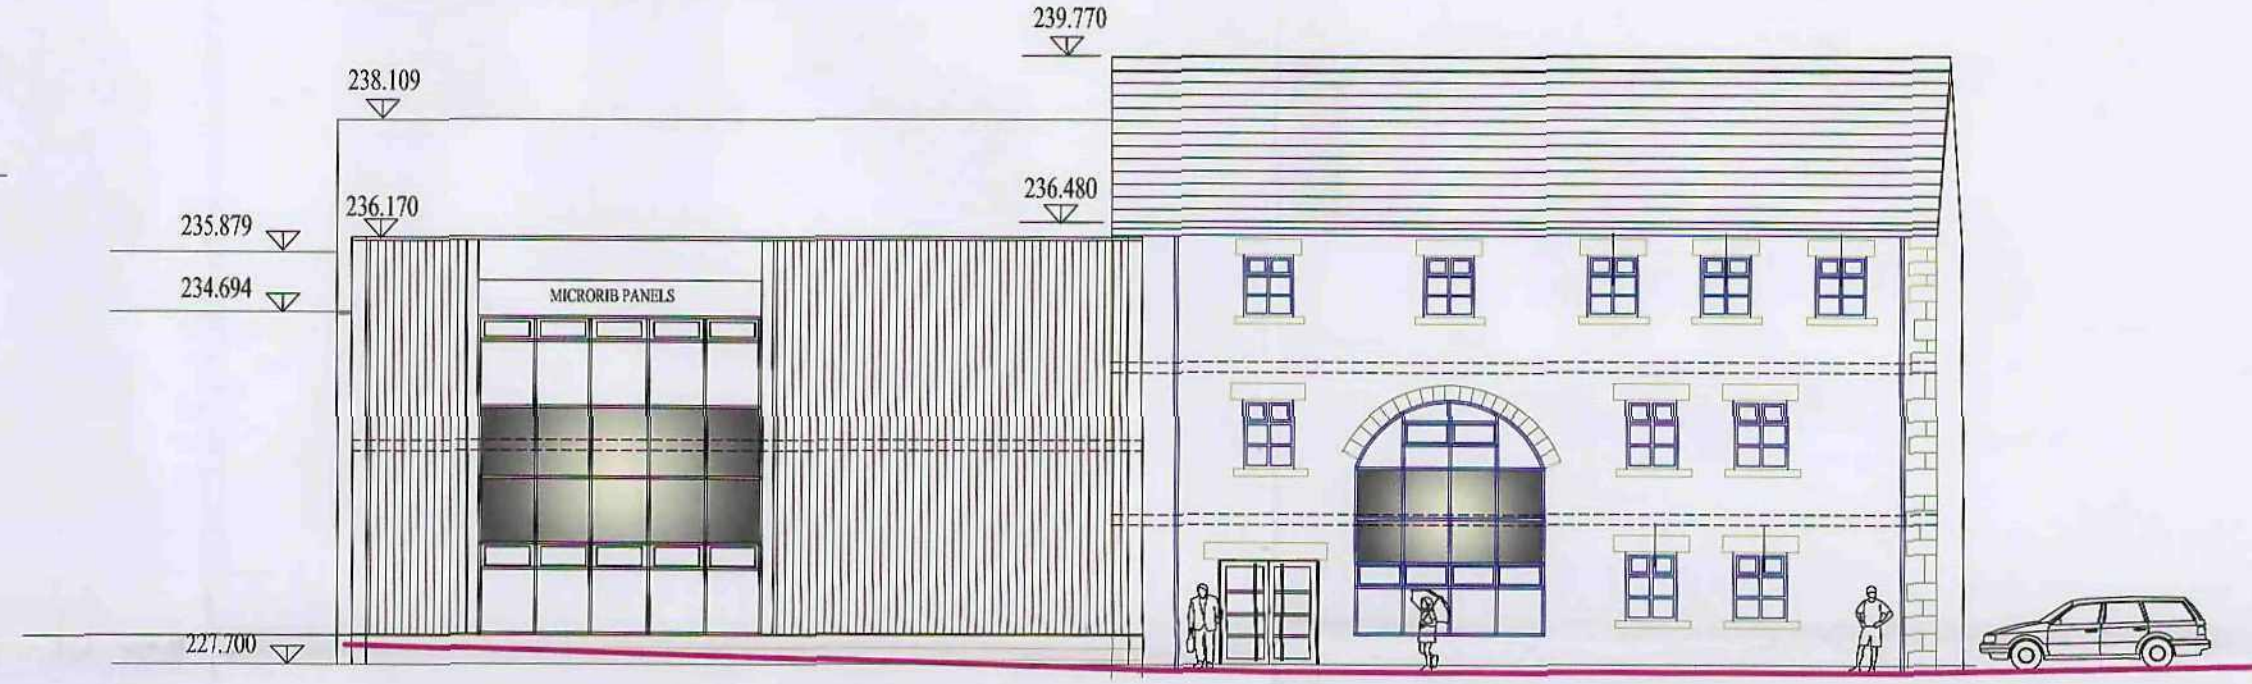


ELEVATION TO EAST SCALE 1:100

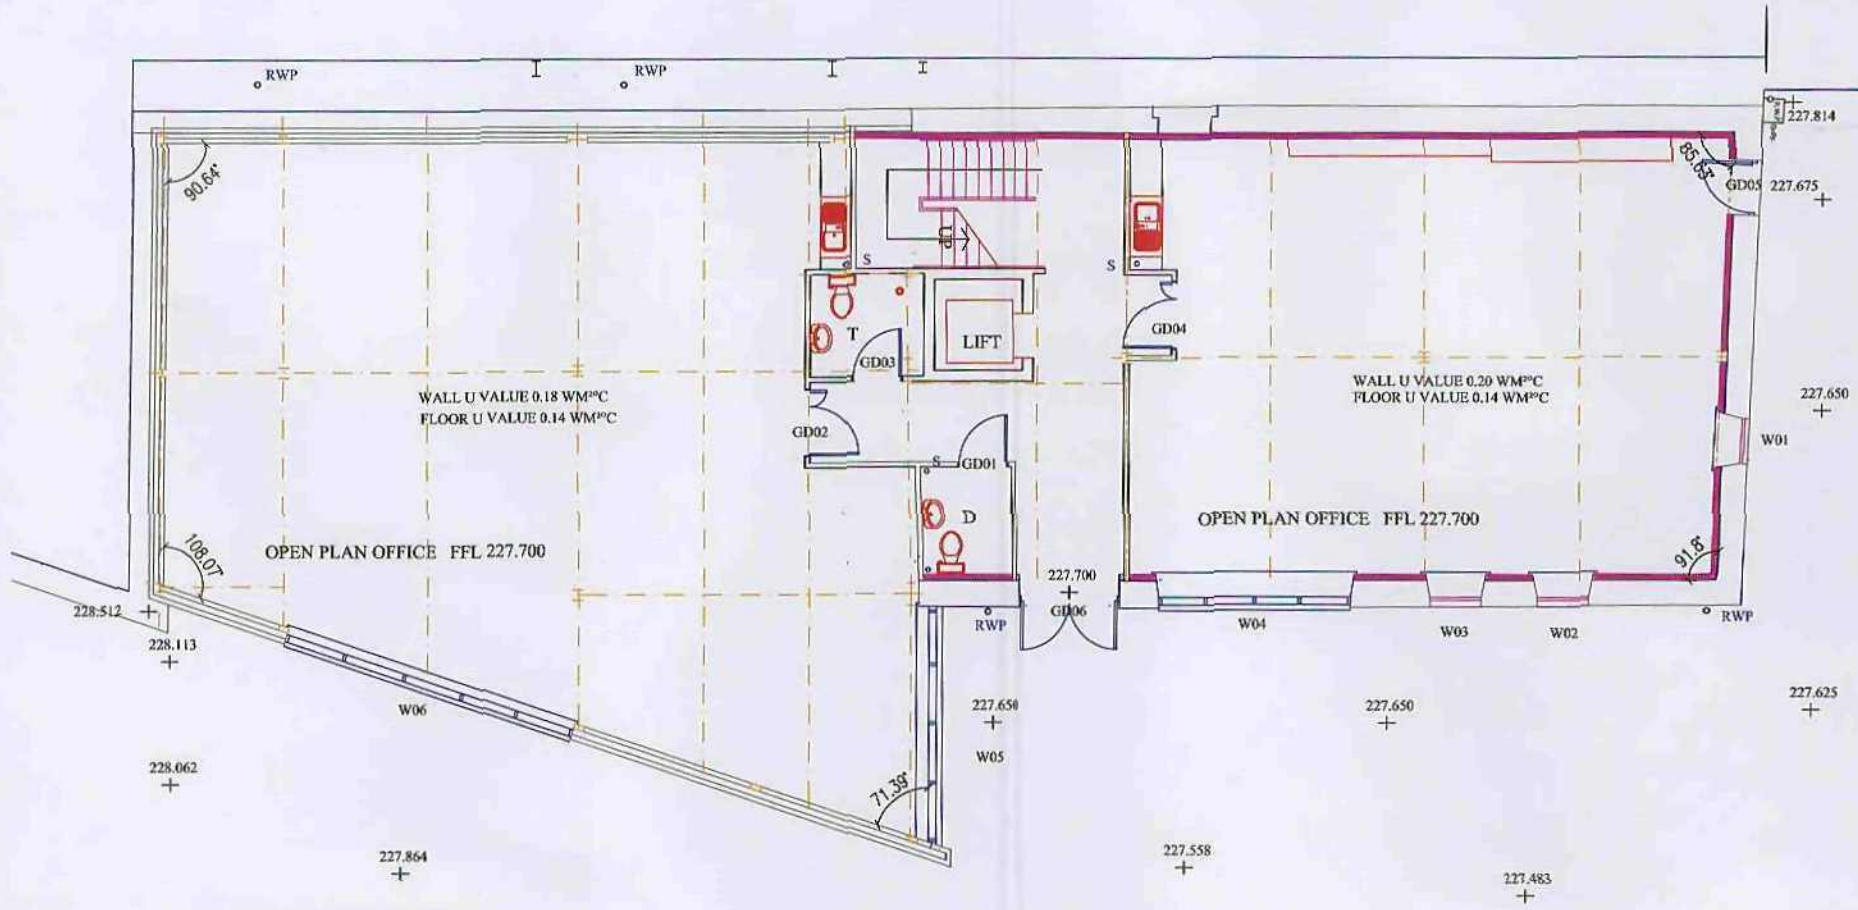


GROUND FLOOR SCALE 1:100



ELEVATION TO NORTH SCALE 1:100

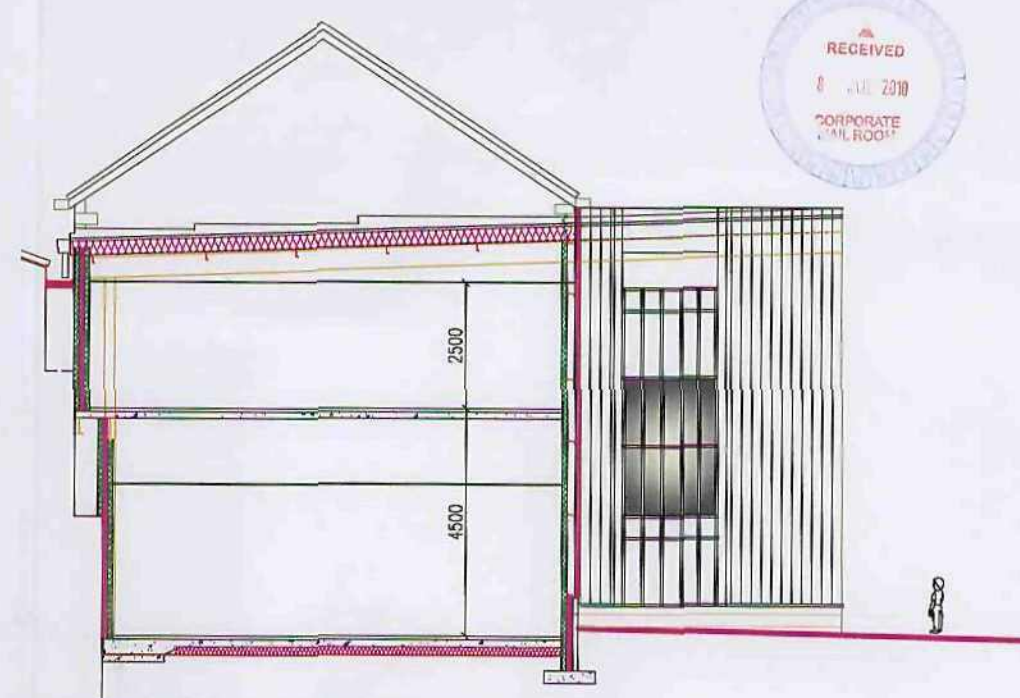

ELEVATION TO SOUTH SCALE 1:100

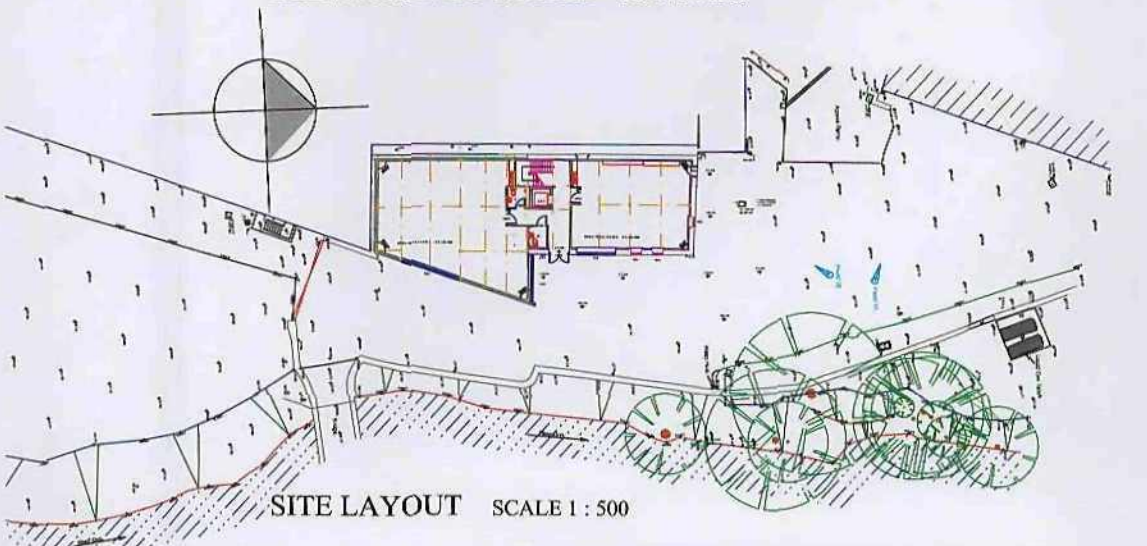

SITE LAYOUT SCALE 1:500



	PROJECT PROPOSED REFURBISHMENT & EXTENSION TO AFFORD OFFICES BULLHOUSE MILL MILLHOUSE GREEN PENISTONE S36 9NN	DRAWING AS PROPOSED
	SCALE 1:100	DRAWING NO. 10/6/PL02
DATE 30 JUNE 2010	roe developments uk ltd <small>Tipton Park Innovation Centre Birmingham Road Chesterfield S41 8TZ Tel: 01246 540700</small>	
SMP ARCHITECTS LTD <small>3100 MEWS, 26 LONDON LANE, ASTON, B4 7DQ 158 014 287 700 info@smparchitects.co.uk FAX 0121 287 7500</small>		