



SIDE ELEVATION


FACING EVERILL CLOSE

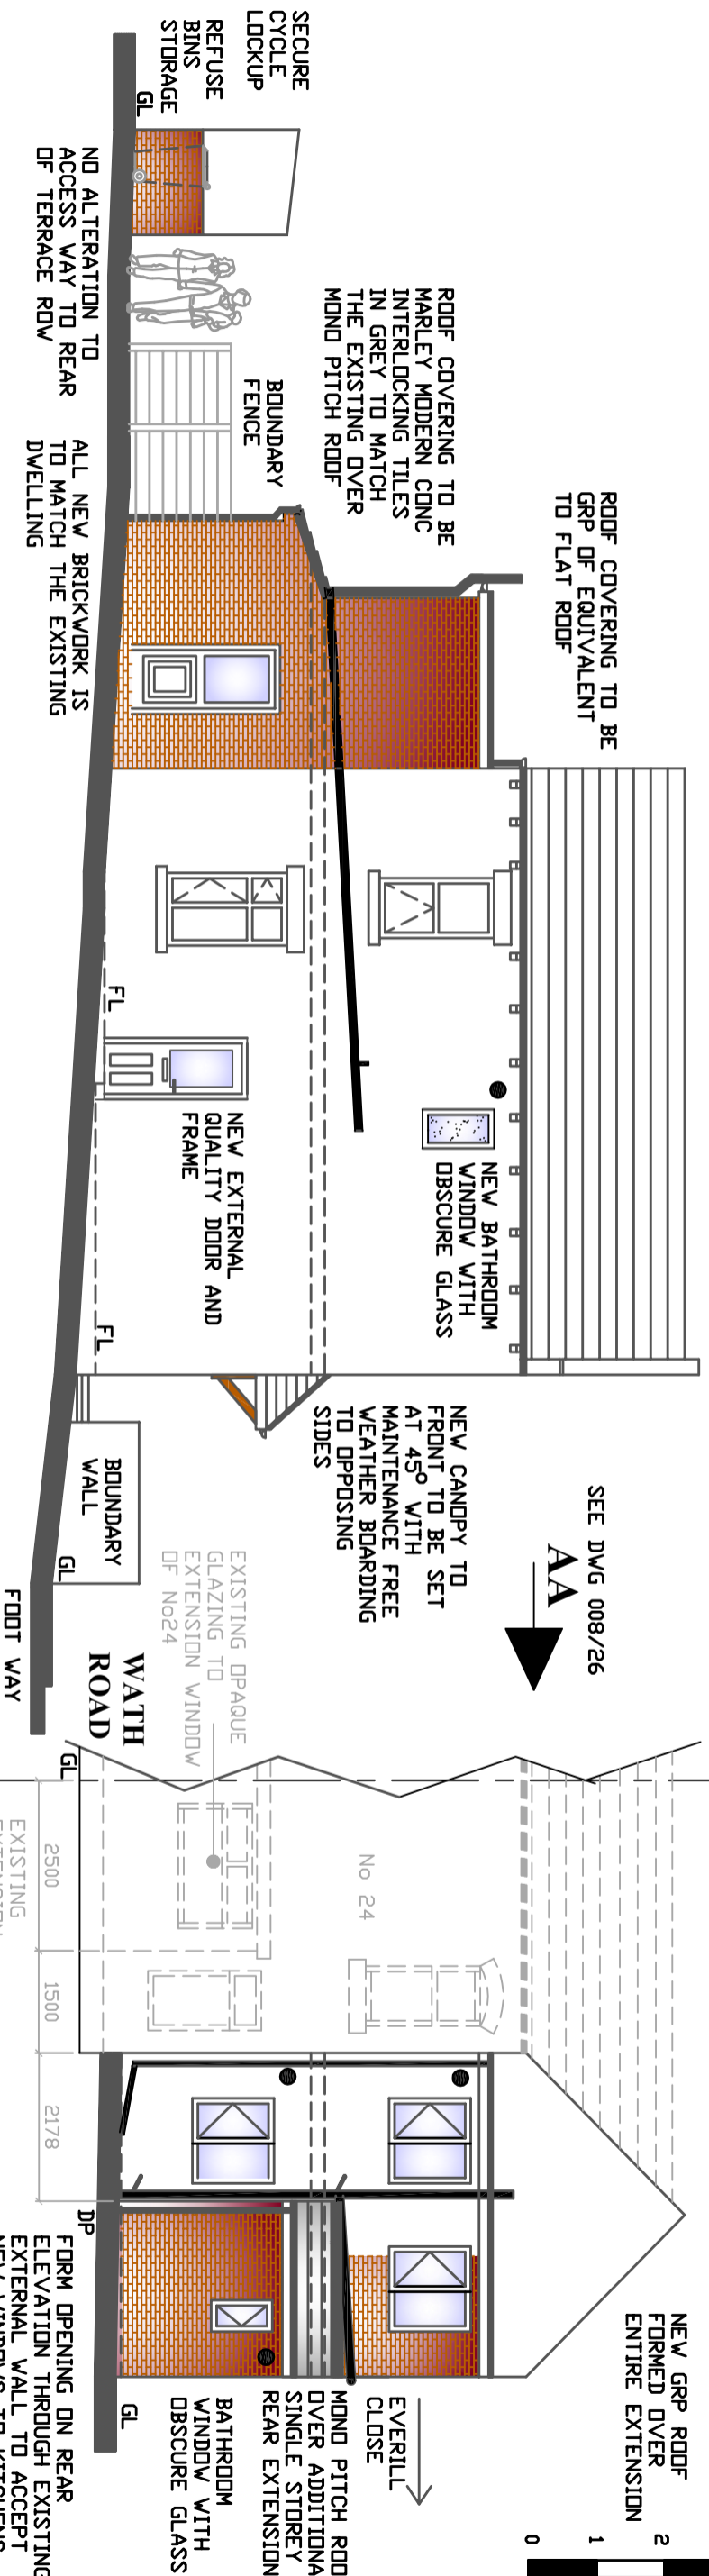


REAR ELEVATION

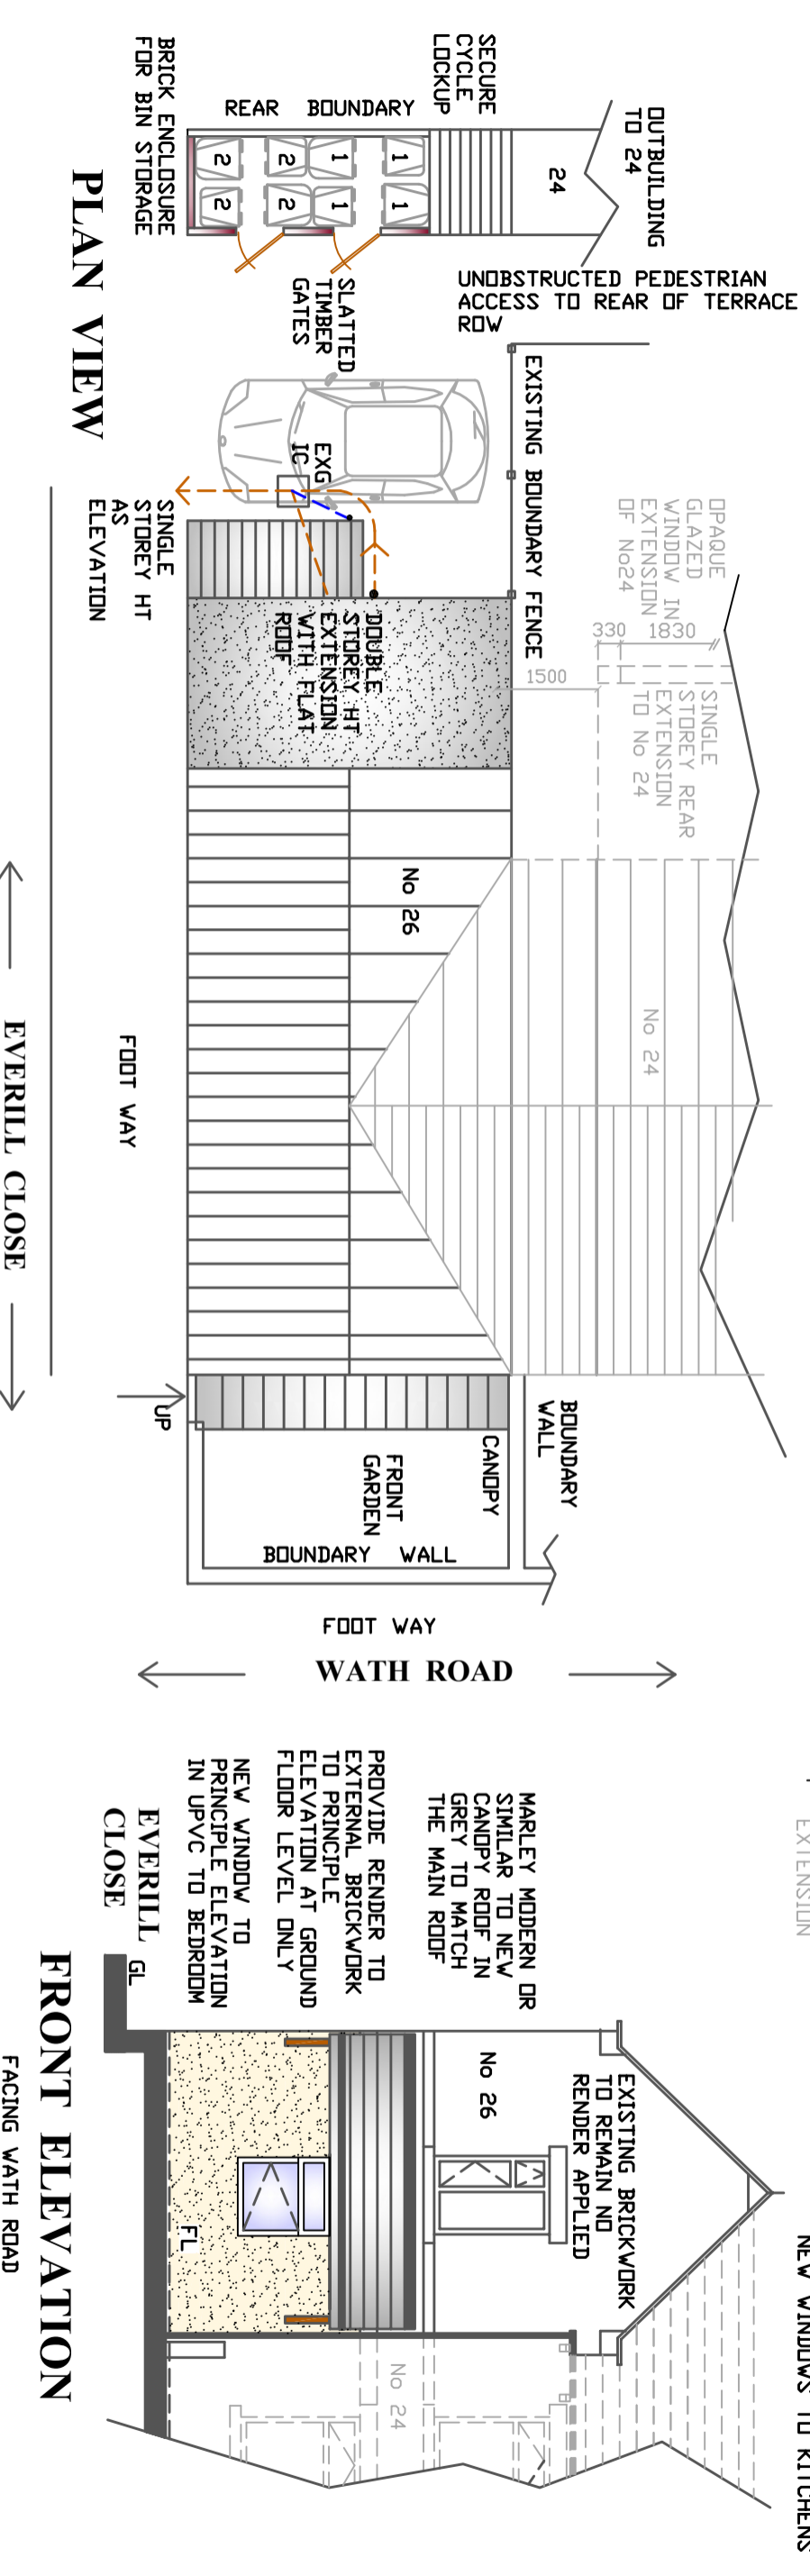

PLAN VIEW

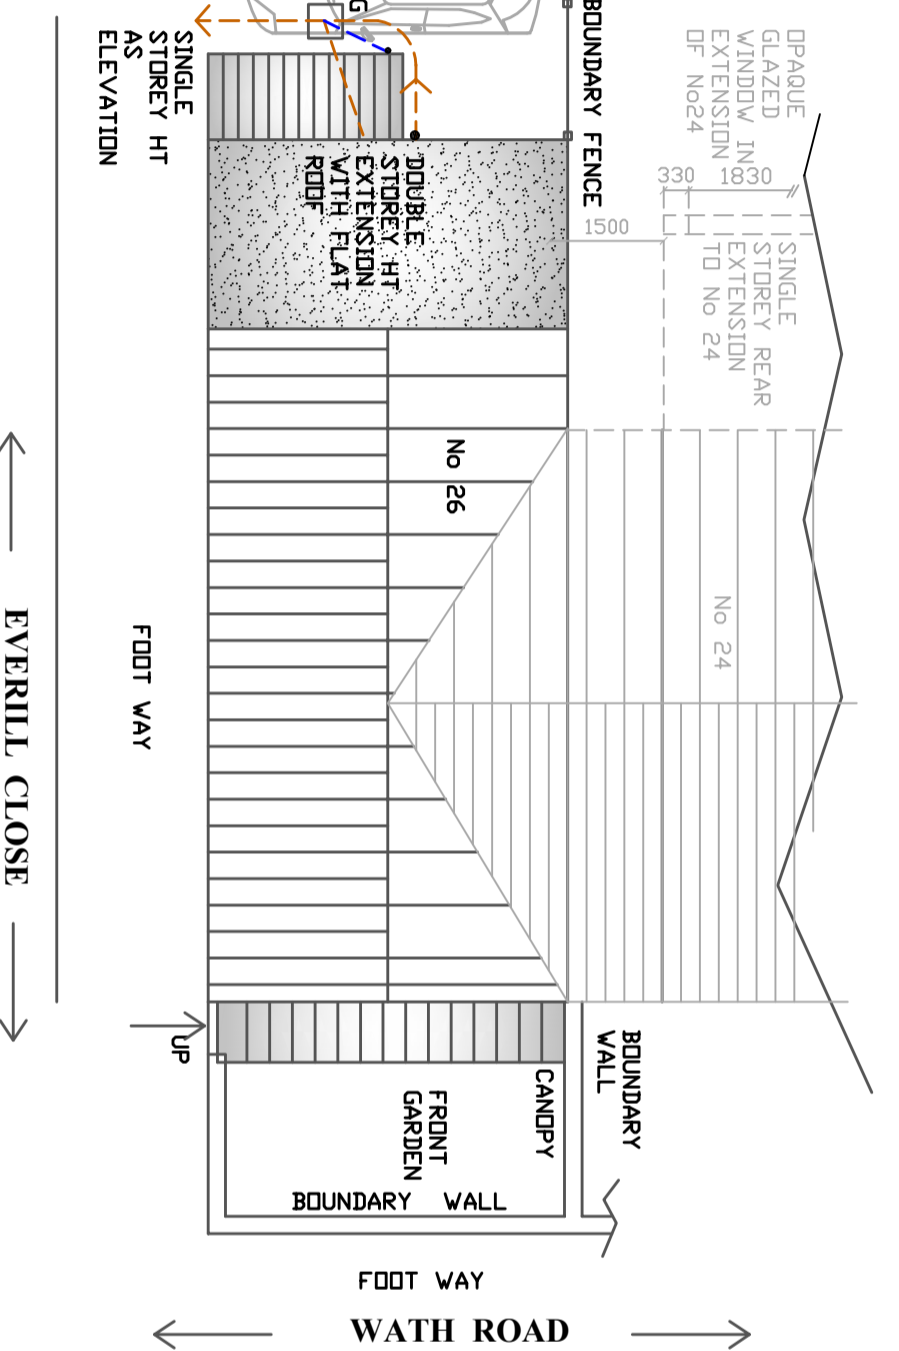

FRONT ELEVATION

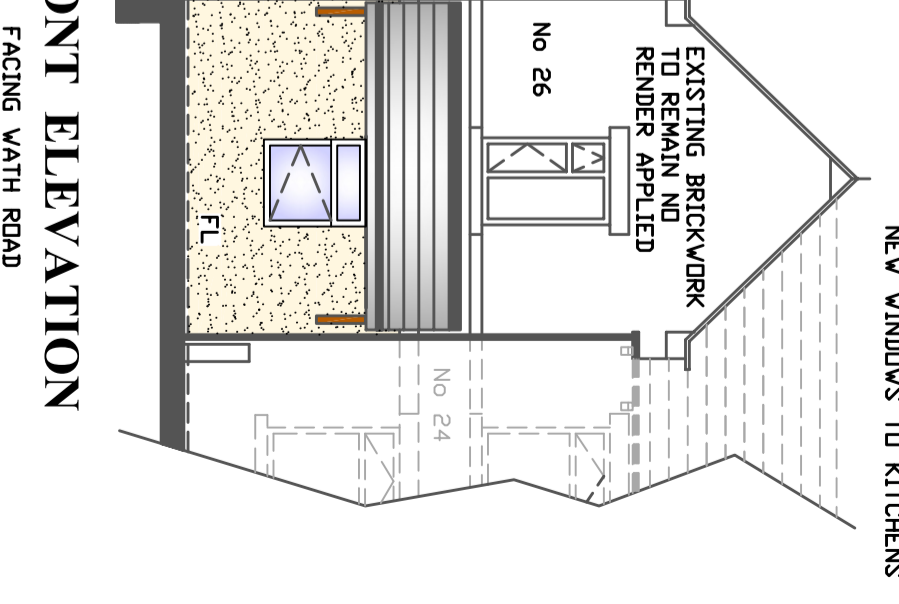


CLIENT
26 WATH ROAD, WOMBWELL
BARNDSLEY

TITLE

PROPOSED ELEVATIONS

EVERILL CLOSE

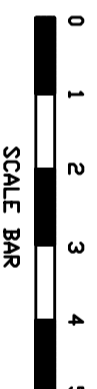

REV A
OUTLINE DF No24
ADDED
08/05/26

SCALE 1:100 @ A3
DATE 14/04/2026

REV A
DRG No 006/26A

