



All dimensions must be checked on site and not scaled from this drawing

© copyright

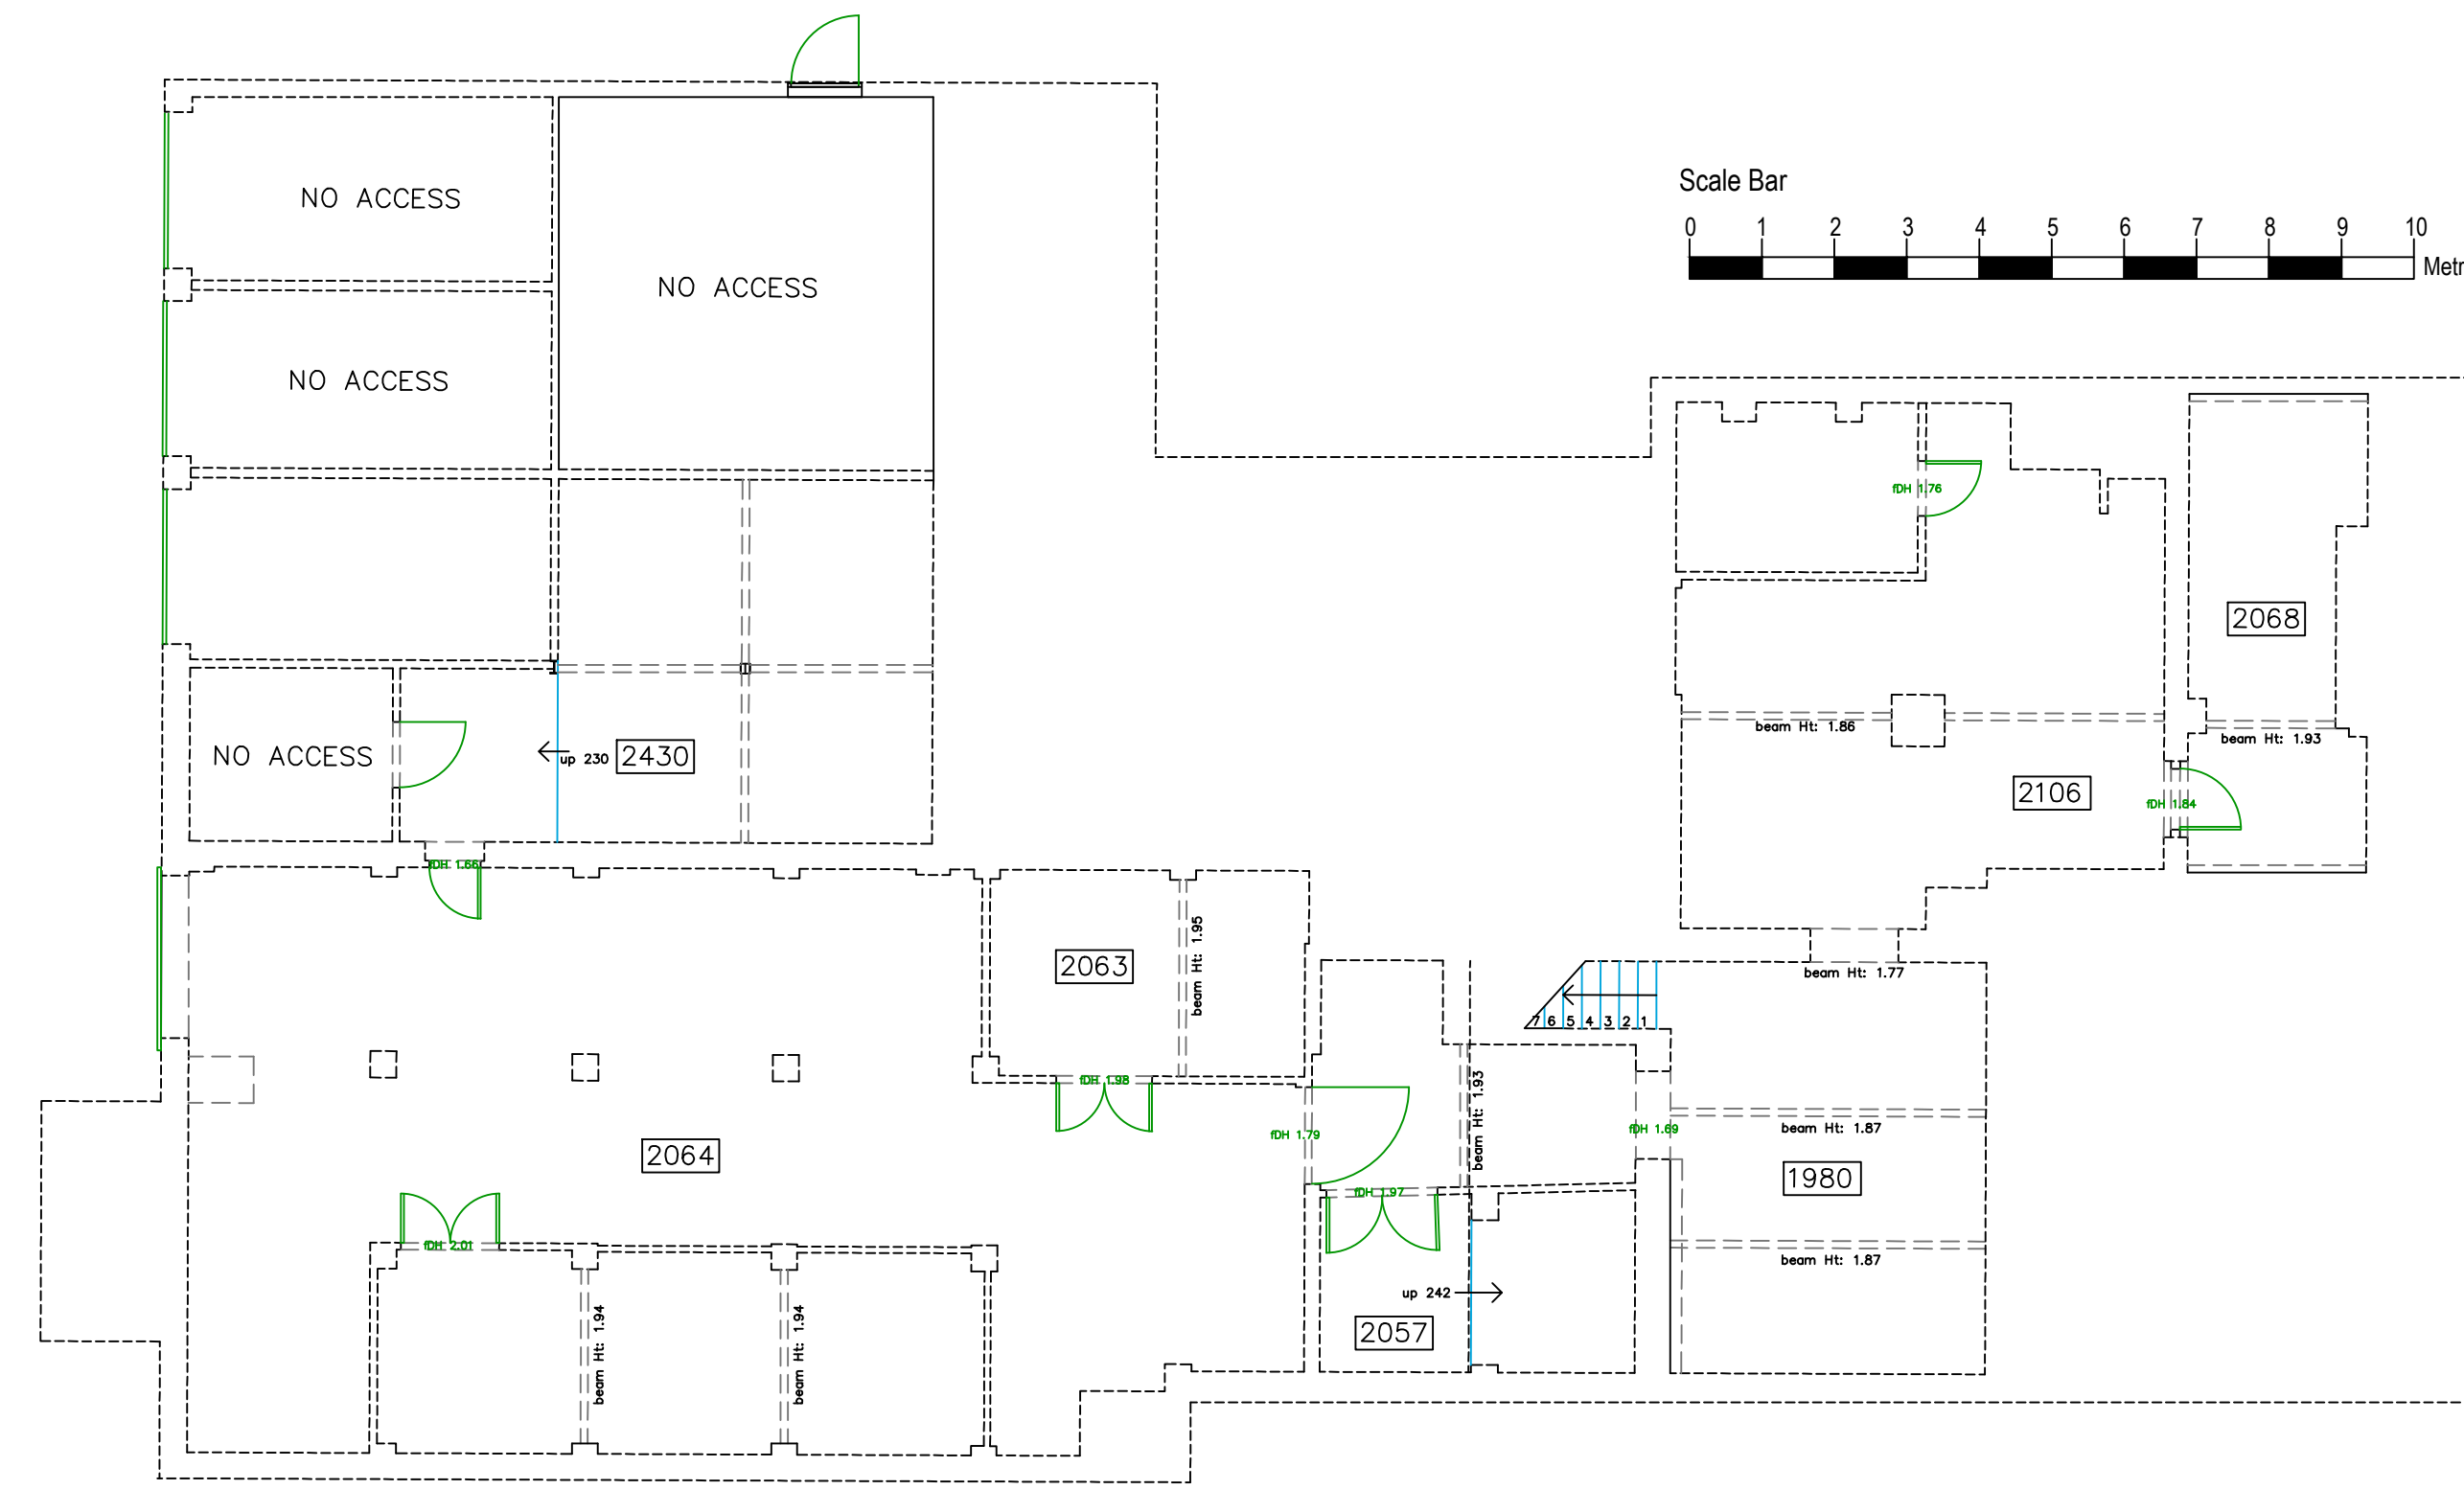

Existing Basement Floor

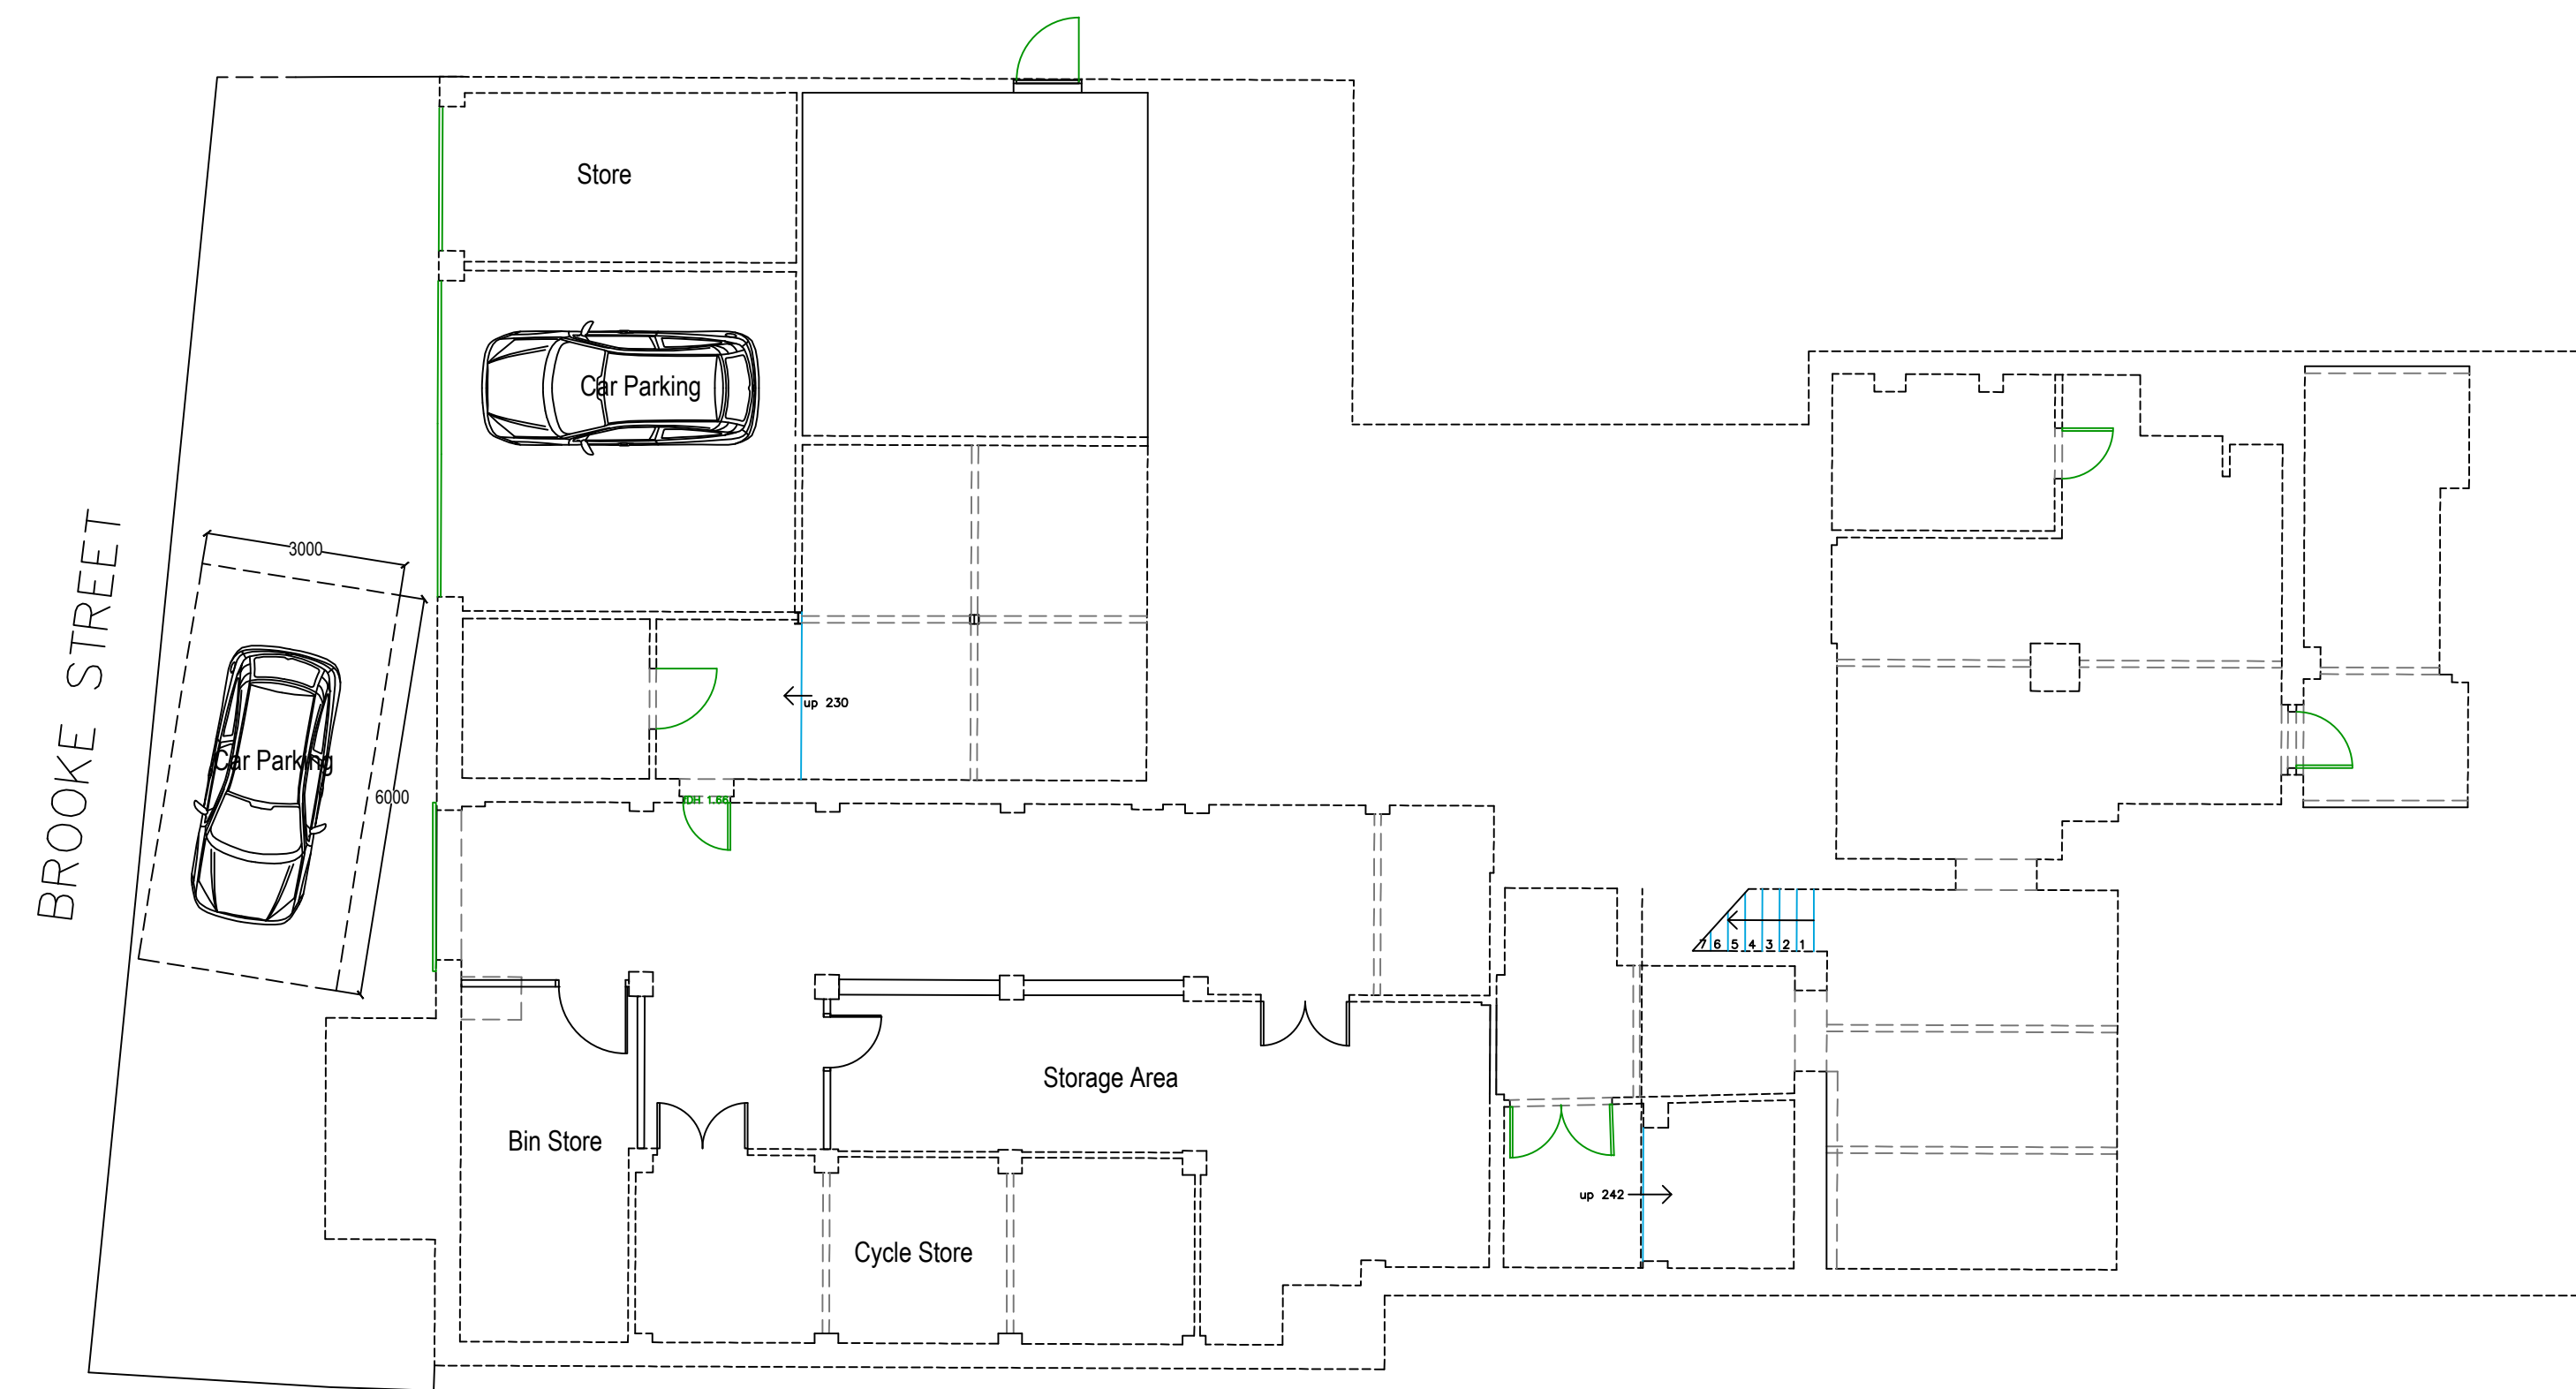

Proposed Basement Floor

A	18.2.2026	Parking amended
	Date	Revisions

piercy design



Architects ■ Designers ■ Project Managers ■ Planning Supervisors

The Chapel
Bridge Street
Driffield
YO25 6DA

Telephone: 01482 326415
Fax : 01482 218001
E-mail : user@piercydesign.co.uk

Client

Continental Gold

Job Title

Proposed Residential
Development (C3), Hoyland
Club, 2 Broad Street,
Hoyland, Barnsley

Drawing Title

Existing & Proposed
Basement Floor Plans

Status

Planning

Date

June 2025

Scale

1:50/1:100 @ A1

Drawn

H.P.

Checked

Approved

Drg No.

2025-12/P01

Rev.

A