



**PROPOSED GROUND FLOOR PLAN**  
SCALE 1:50



**LOCATION PLAN**  
SCALE 1:1250




**BLOCK PLAN**  
SCALE 1:500

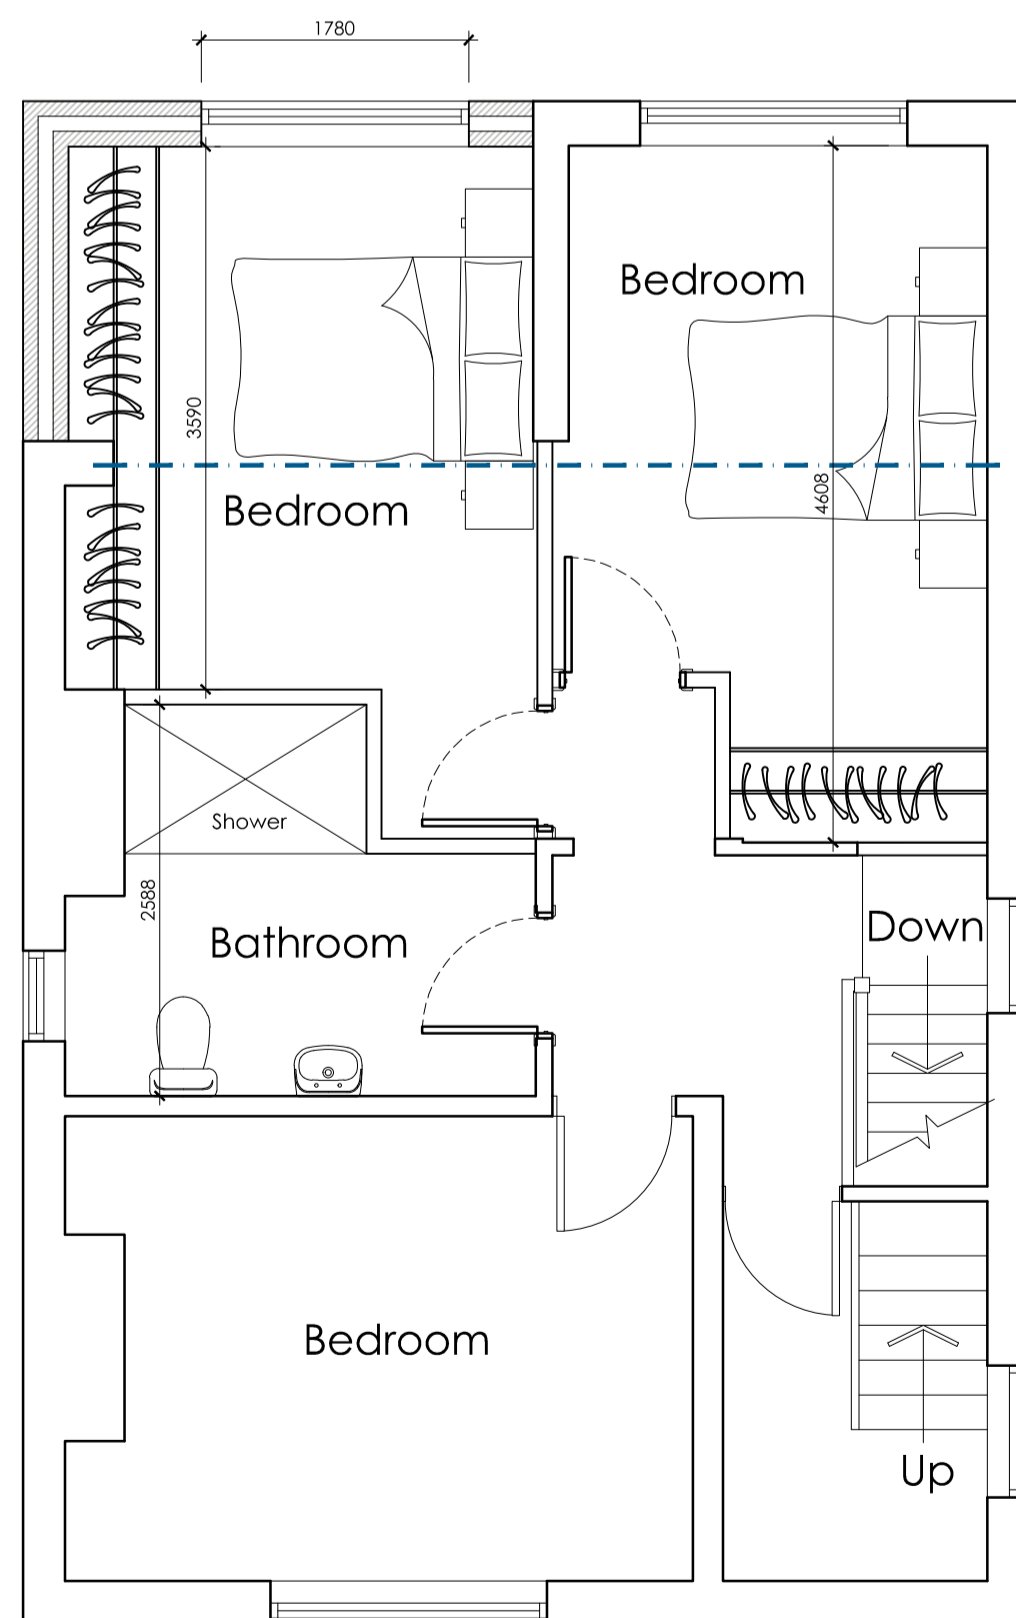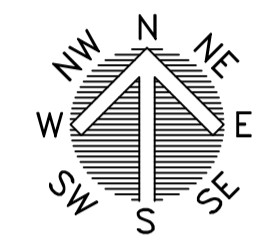

**PROPOSED FIRST FLOOR PLAN**  
SCALE 1:50




**PROPOSED FRONT ELEVATION**  
SCALE 1:100

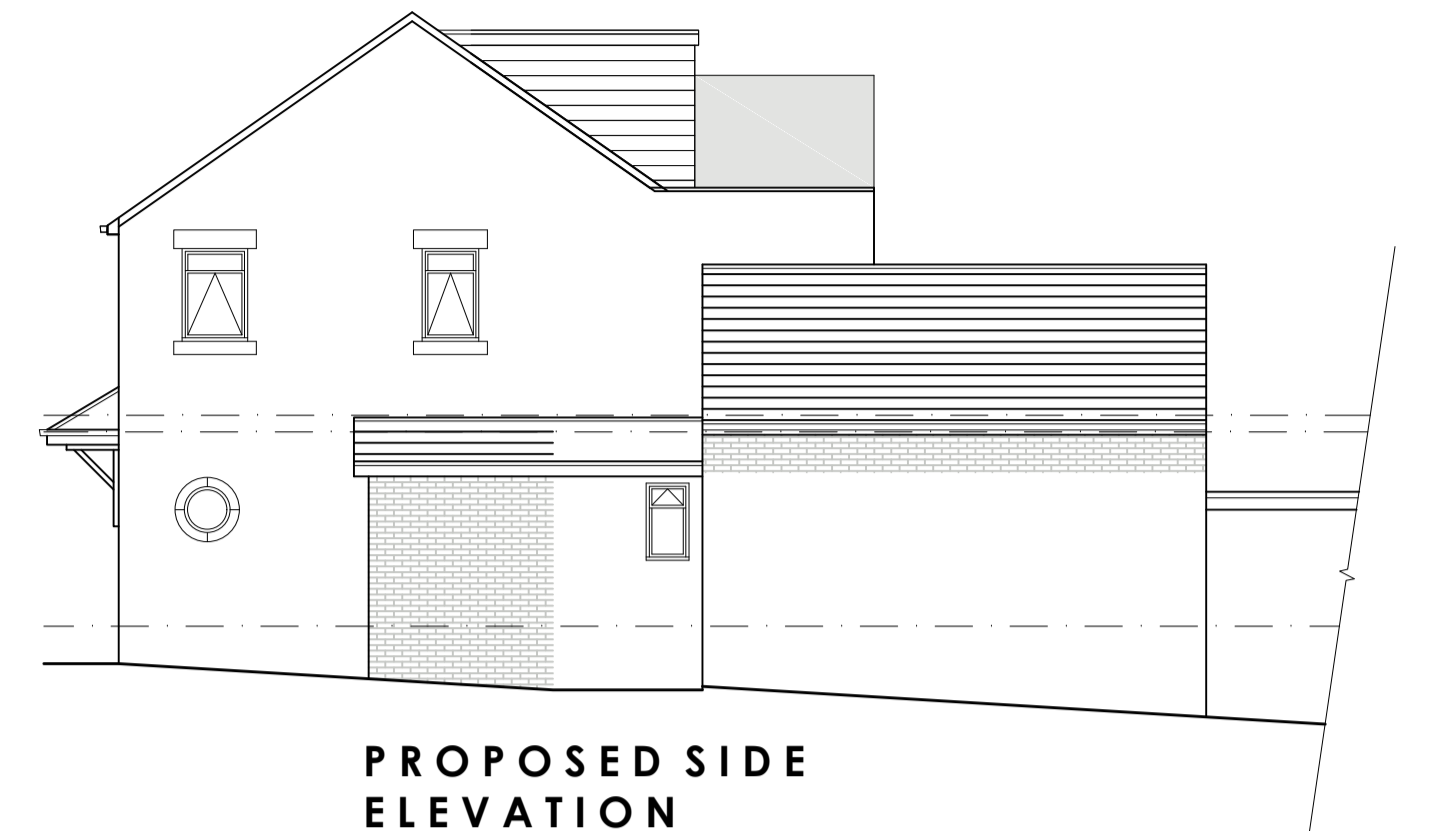


**PROPOSED SIDE ELEVATION**  
SCALE 1:100



**PROPOSED FRONT ELEVATION**  
SCALE 1:100

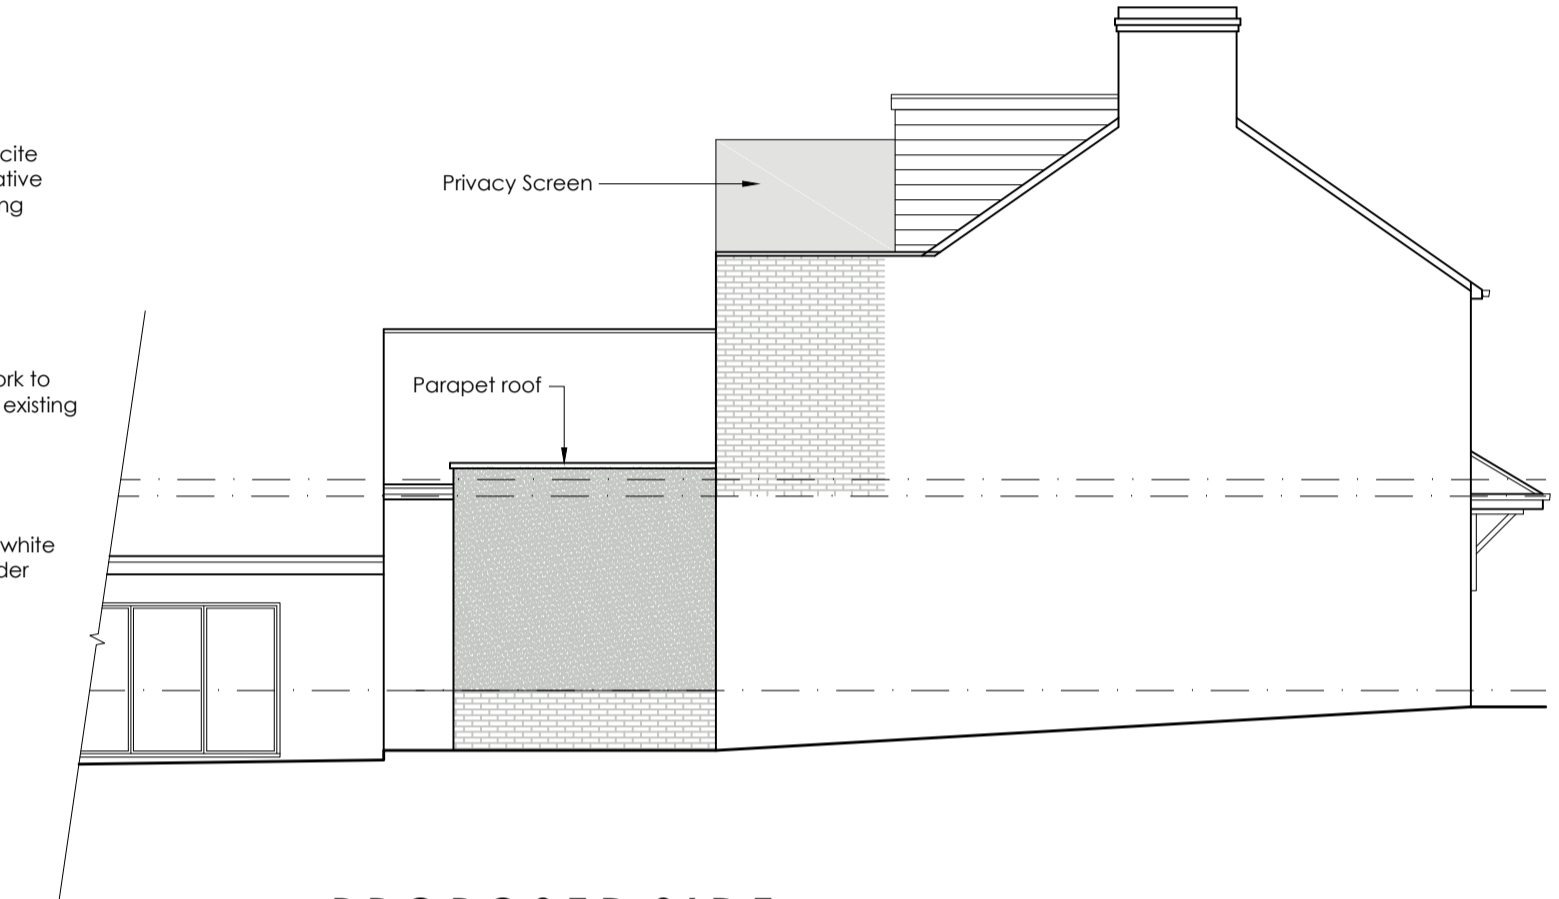

**PROPOSED SIDE ELEVATION**  
SCALE 1:100

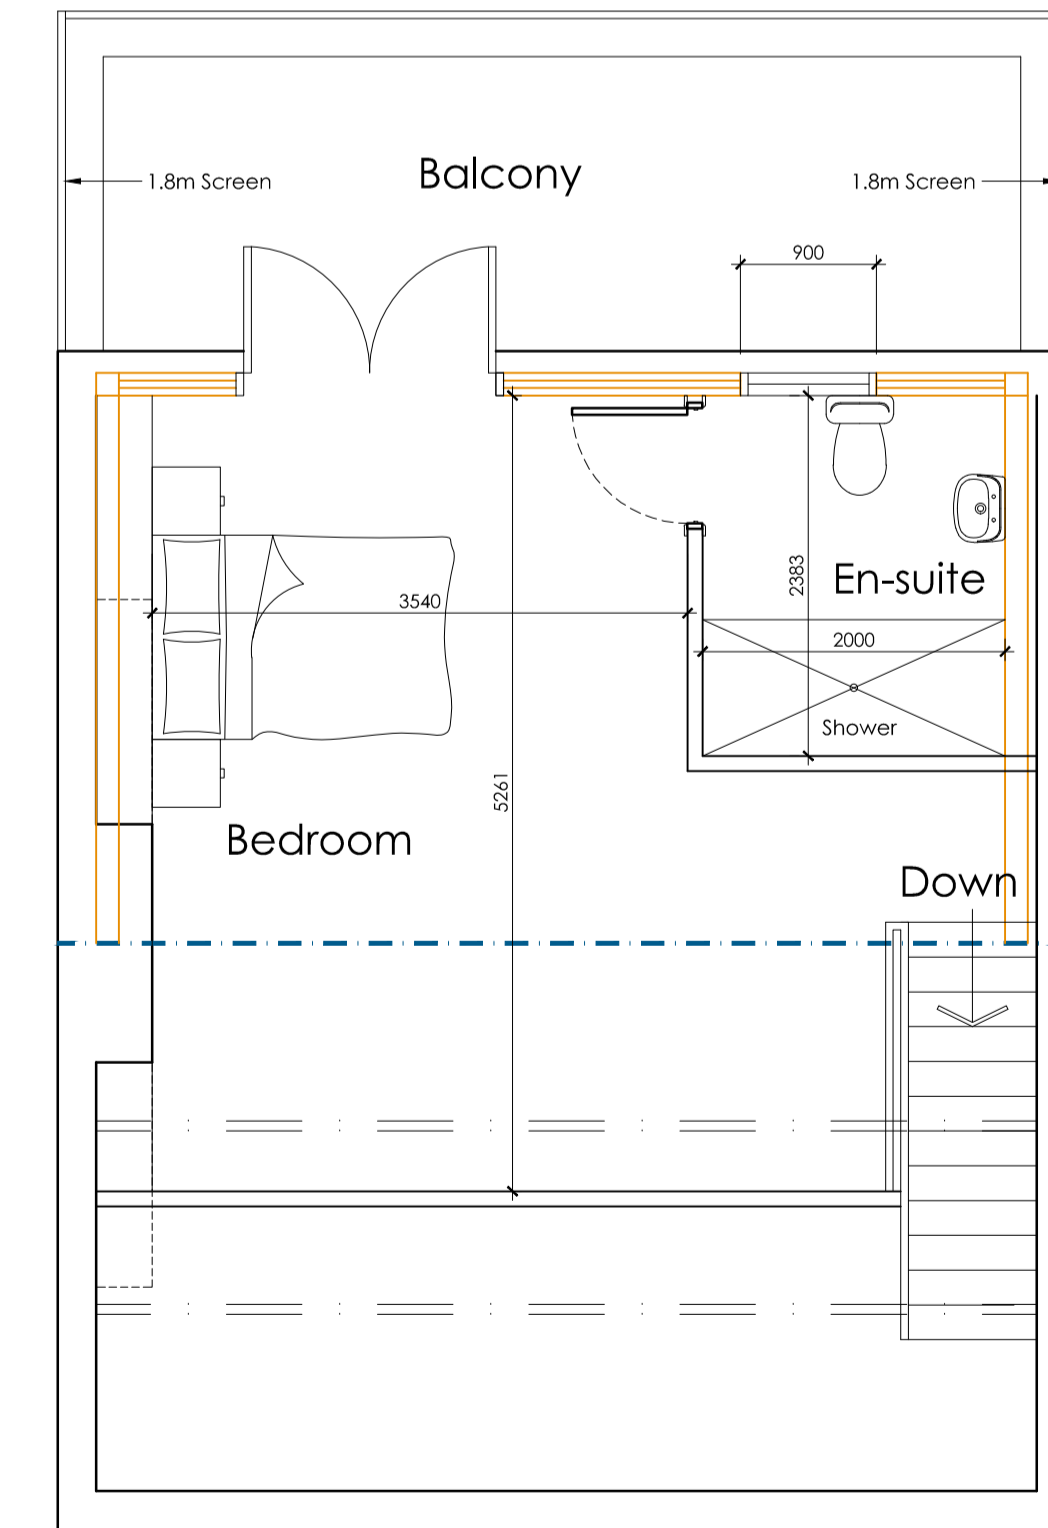

**PROPOSED SECOND FLOOR PLAN**  
SCALE 1:50

			OFFICE ONE, 34 VICTORIA ROAD, BARNLEY, S70 2BU			Phone: 01226 208482 Email: info@whiteaguspартnership.co.uk Web: www.whiteaguspартnership.co.uk		
ARCHITECTURAL SERVICES								
Project:			Client:					
PROPOSED ALTERATIONS AT 55 STATION ROAD, ROYSTON BARNLEY, S71 4HZ			MR CORY MANSELL					
Drawing Title:		Date:		Scale:				
PROPOSED PLANS		JULY 2022		1:50 & 1:100 @ A1				
Ref. 22-043		Dwg. No. 01		Rev. B				
Date	Suffix	Description	Date	Suffix	Description			
08/08/2022	A	REVISED TO CLIENTS REQUIREMENTS						
16/08/2022	B	REVISED TO CLIENTS REQUIREMENTS						