



Entrance Elevation
Simple Pitched Roof Option

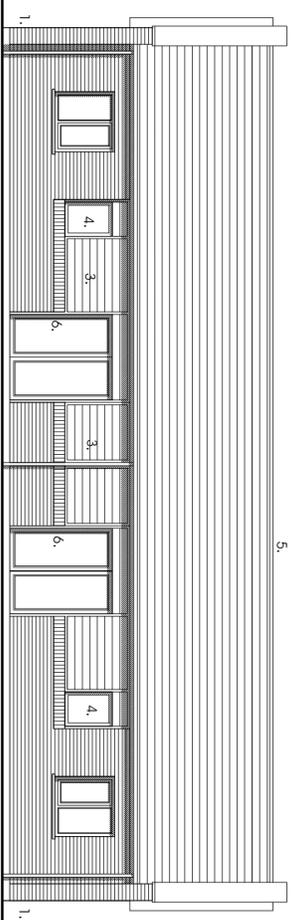


Rear Elevation

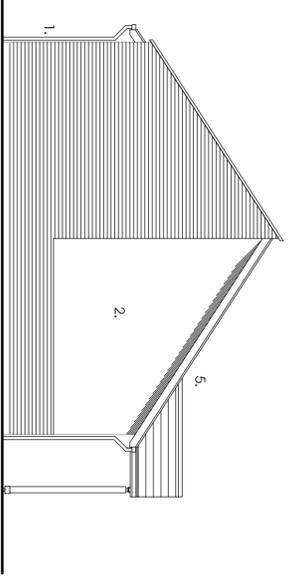

Side Elevation

© Acornplus NSM Architects
The general contractor is responsible for the verification of dimensions on site and the details B10 to be formed of any discrepancy.
The status of information contained in a computer generated drawing shall be verified to that conveyed by the paper copy.
References:
1. 2019 B10
Wherever shown on plan shall correspond with elevational treatment.
B. 01.08.08 C.000Y
C. 25.09.08 C.000Y
GA plan amended and furniture added to site.

1. Fl. Quality facing brickwork
2. Trough coloured render system (ie. Sto / Weber or similar approved)
3. 25mm x 125mm horizontal timber PMW boarding on vertical (toralized softwood battens. Timber to be heat treated European Redwood, from certified managed sustainable forests (ie. Finforest Treemwood or similar approved)
4. Stained timber framed double glazed windows
5. Interlocking concrete tiled roof
6. Solder course detail
7. Projecting entrance canopy supported on timber posts
8. Parapet wall with pressed metal capping flashed over from roof.

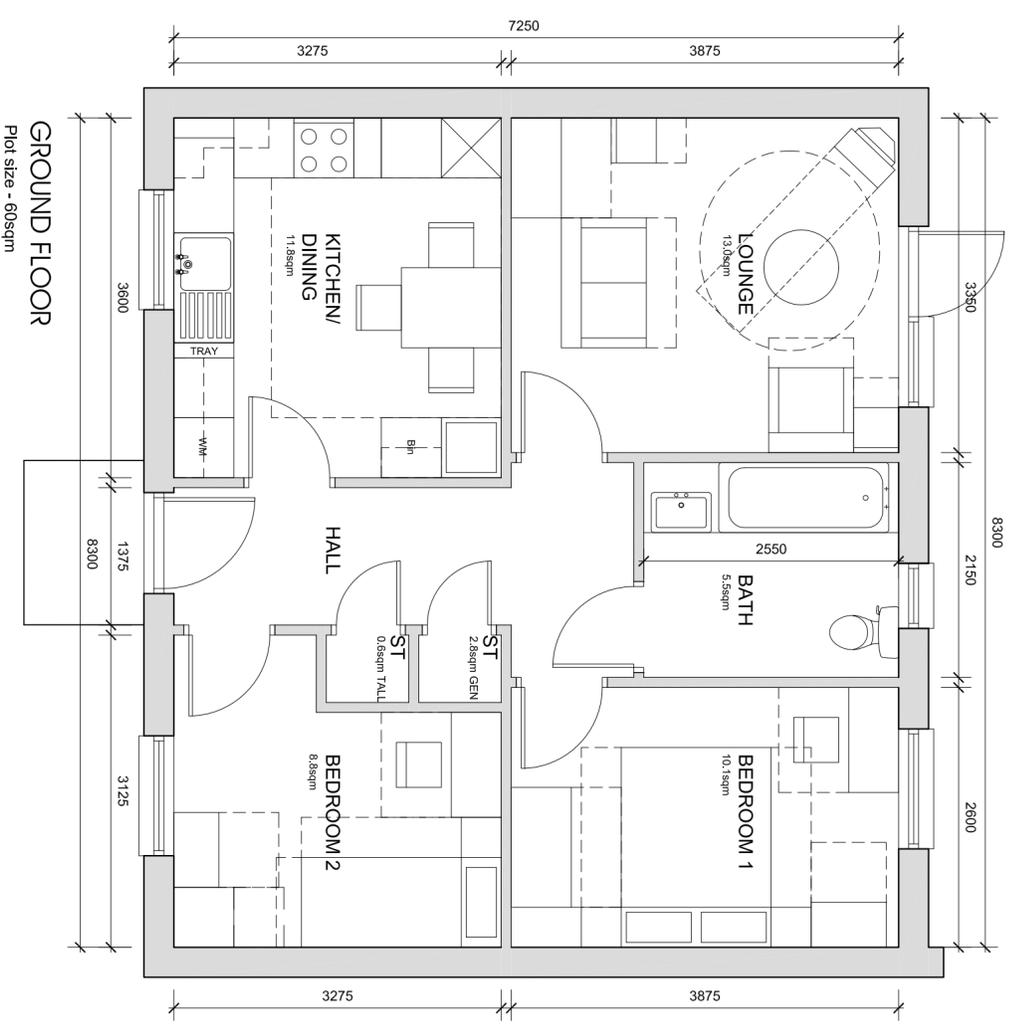

GROUND FLOOR
Plot size - 60sqm

2b3p - Bungalow
New Lodge Crescent, Barnsley
Yorkshire Housing

Scale: 1:100/1:50 @ A2
Date: July 2008
Drawn: RJJ
Dwg No: 2121-015-121C