




**South Elevation**  
1 : 100

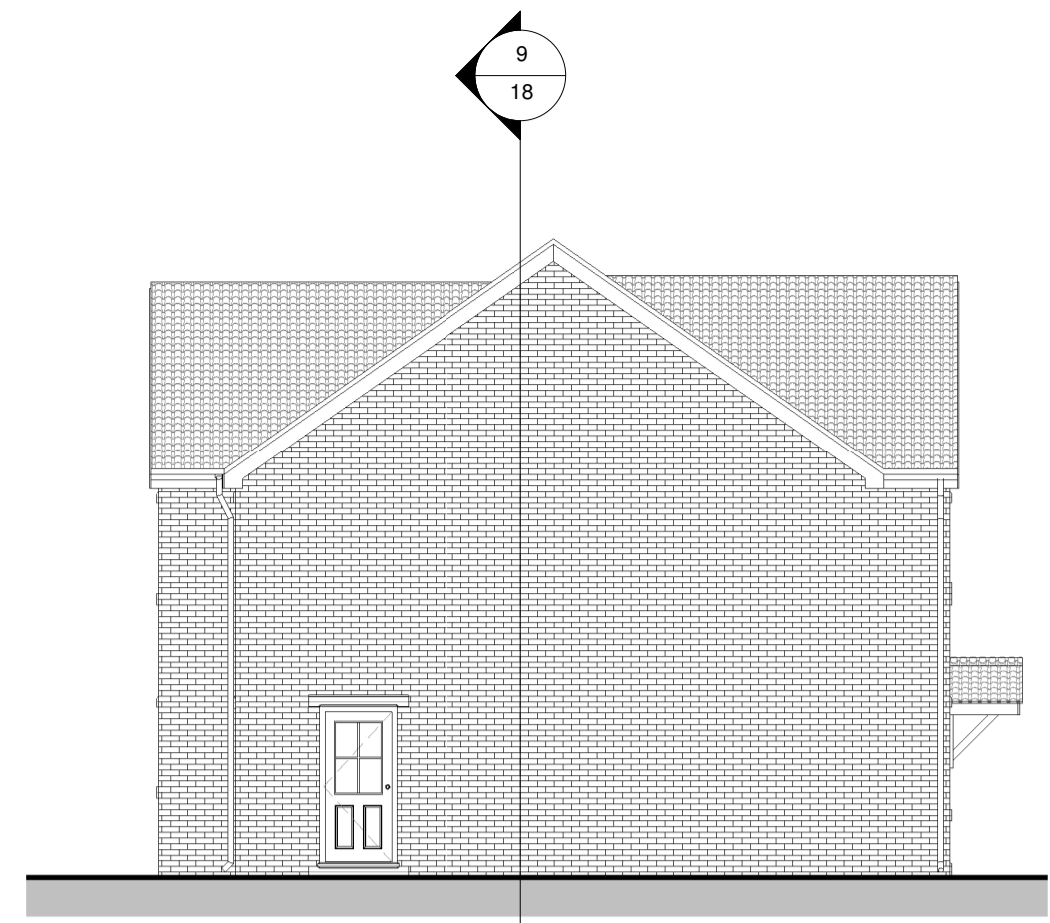


**West Elevation**  
1 : 100

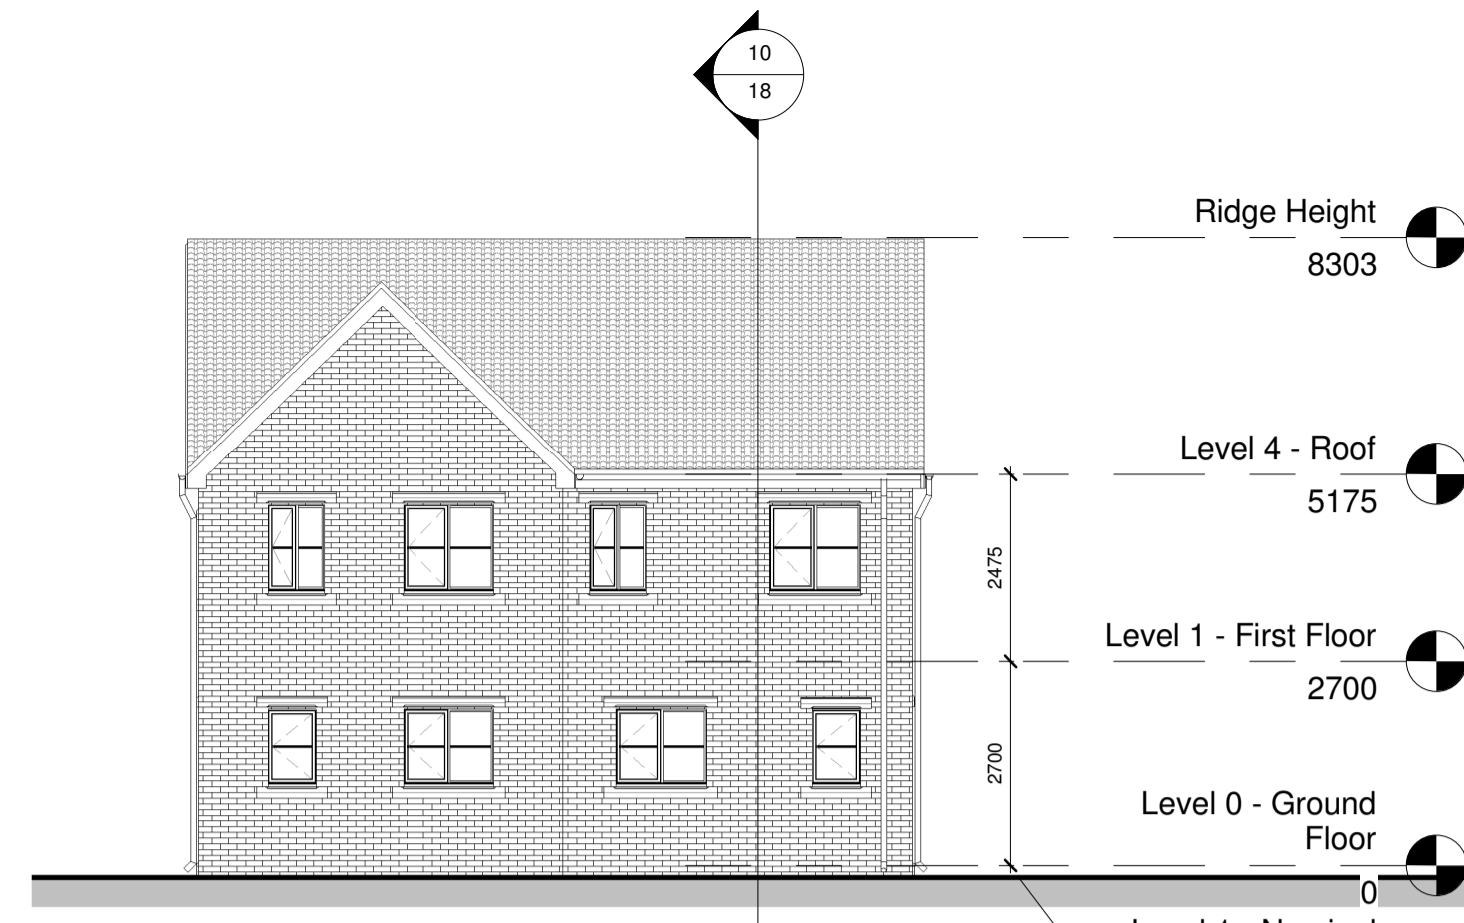


**North Elevation**  
1 : 100

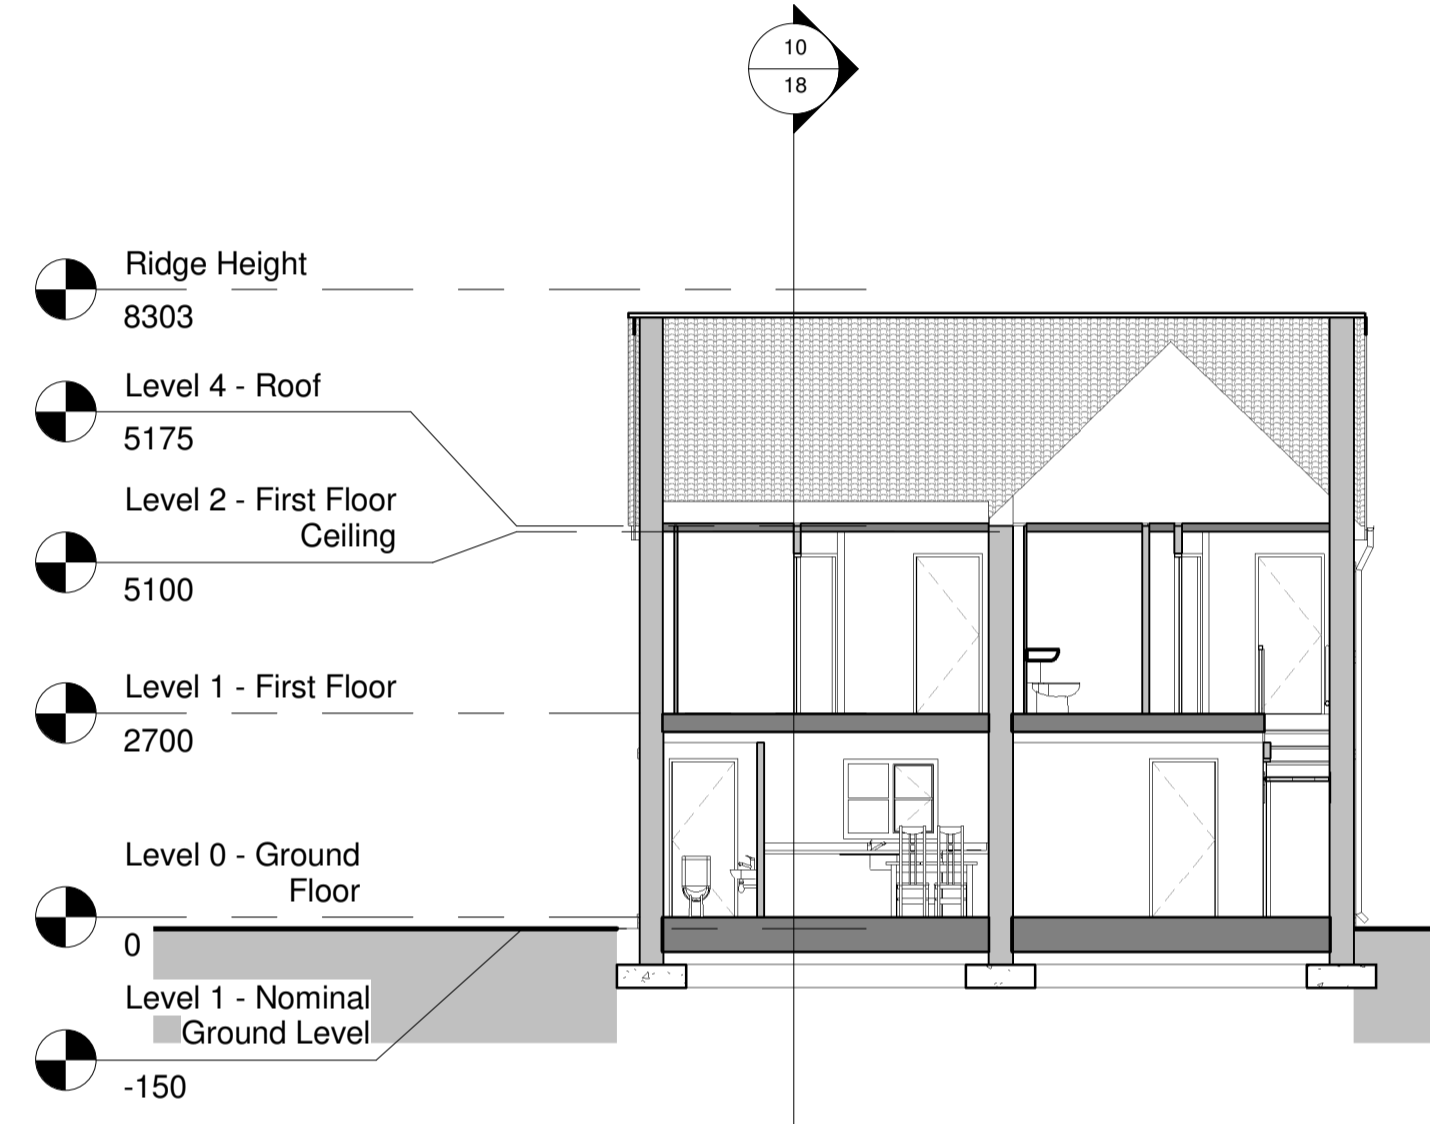


**Section A**  
1 : 100

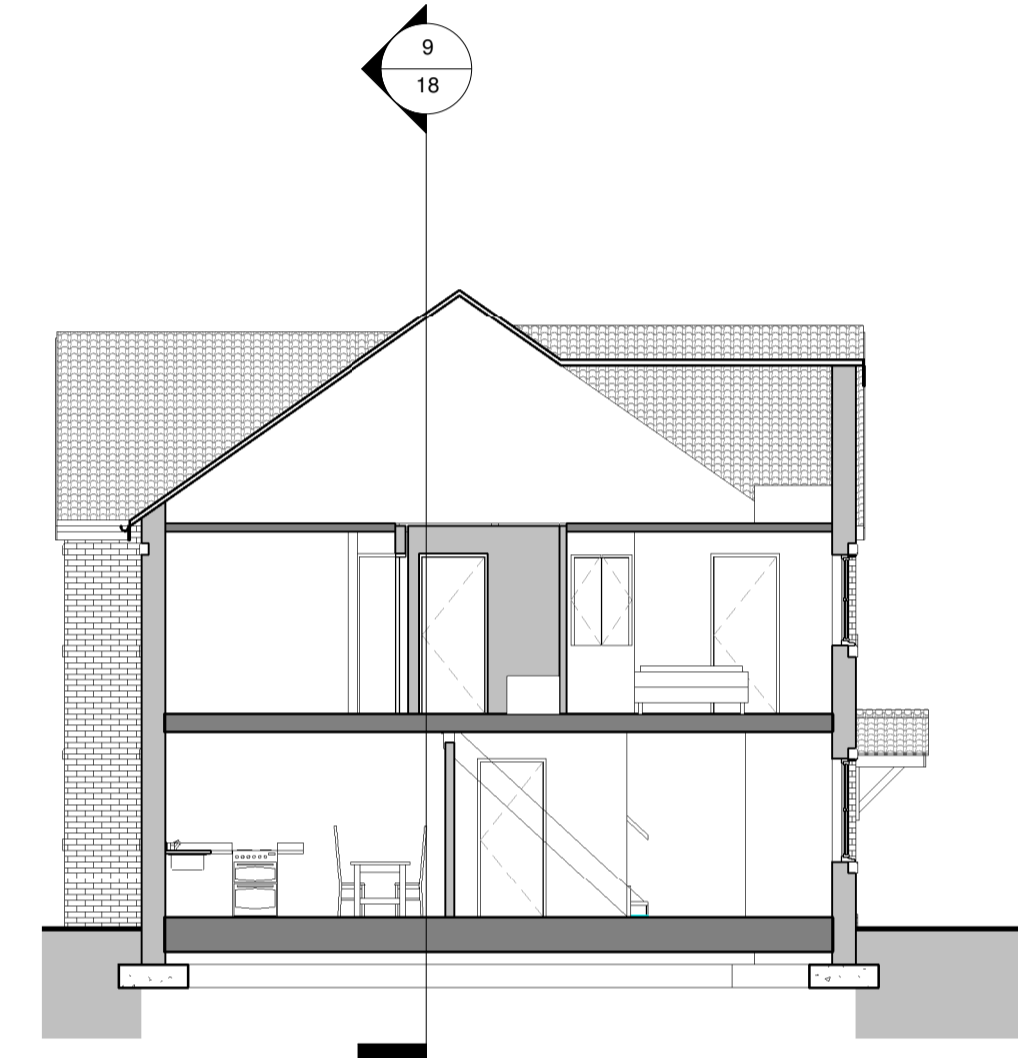


**Section B**  
1 : 100

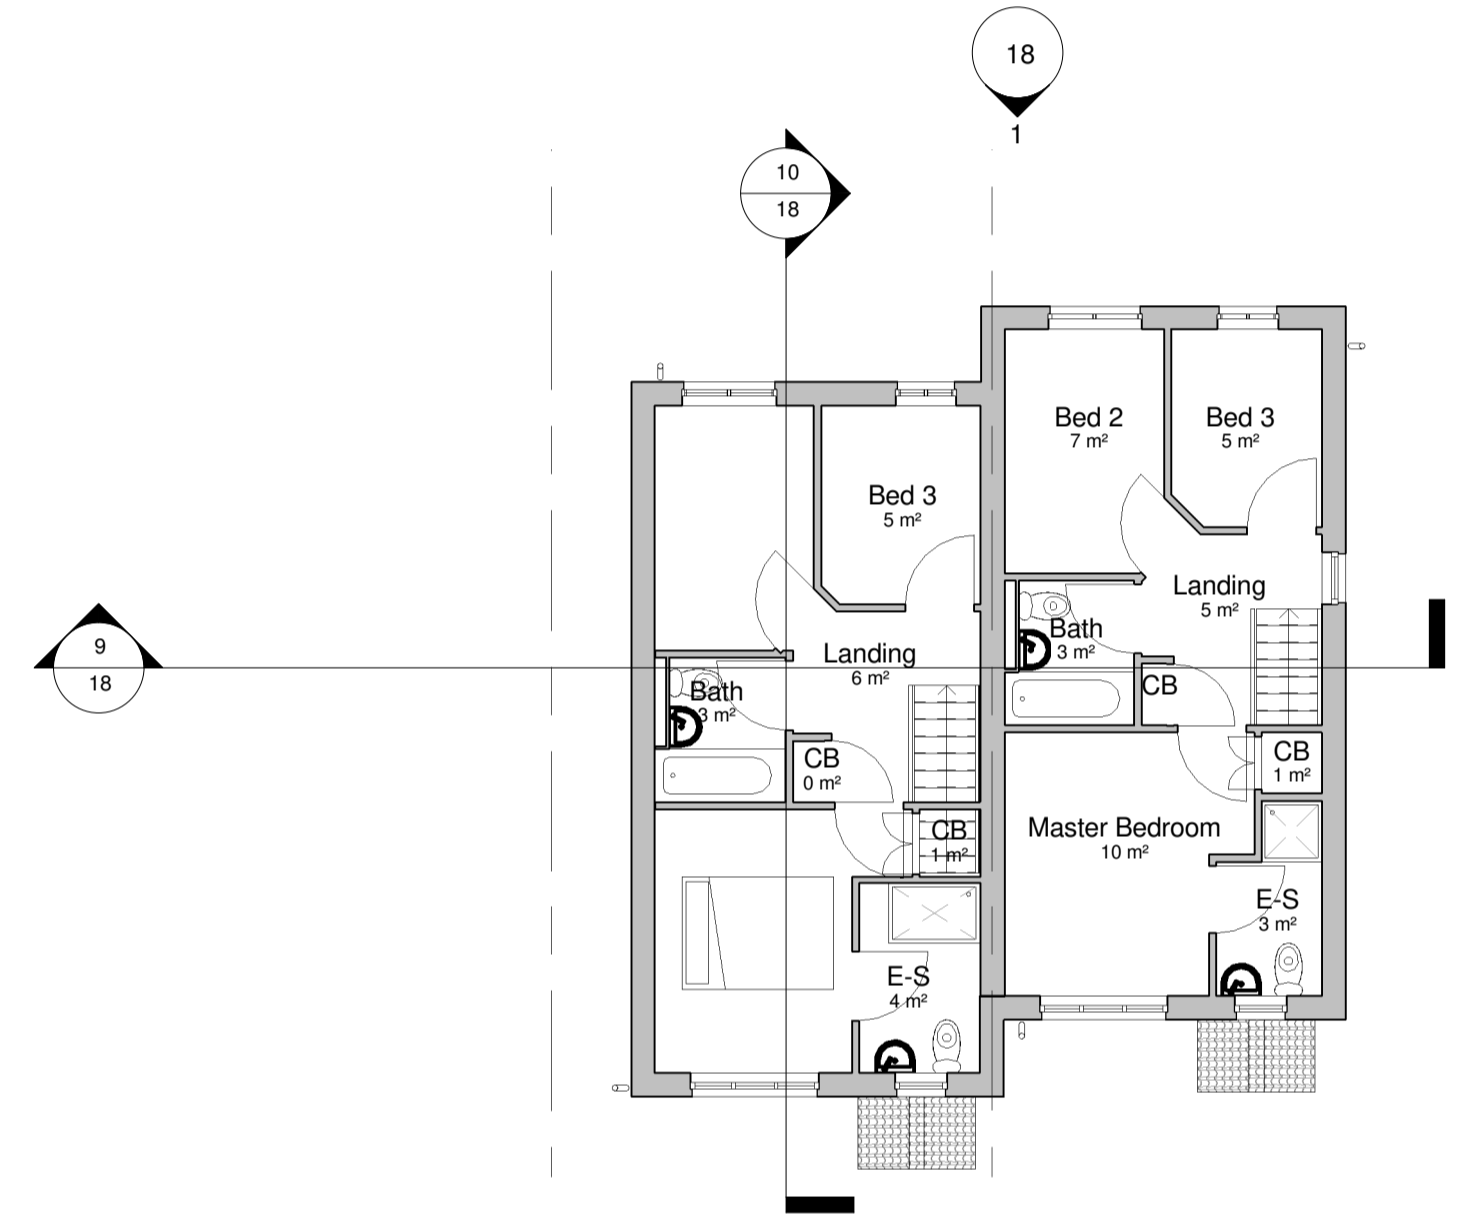


**Level 1 - First Floor**  
1 : 100

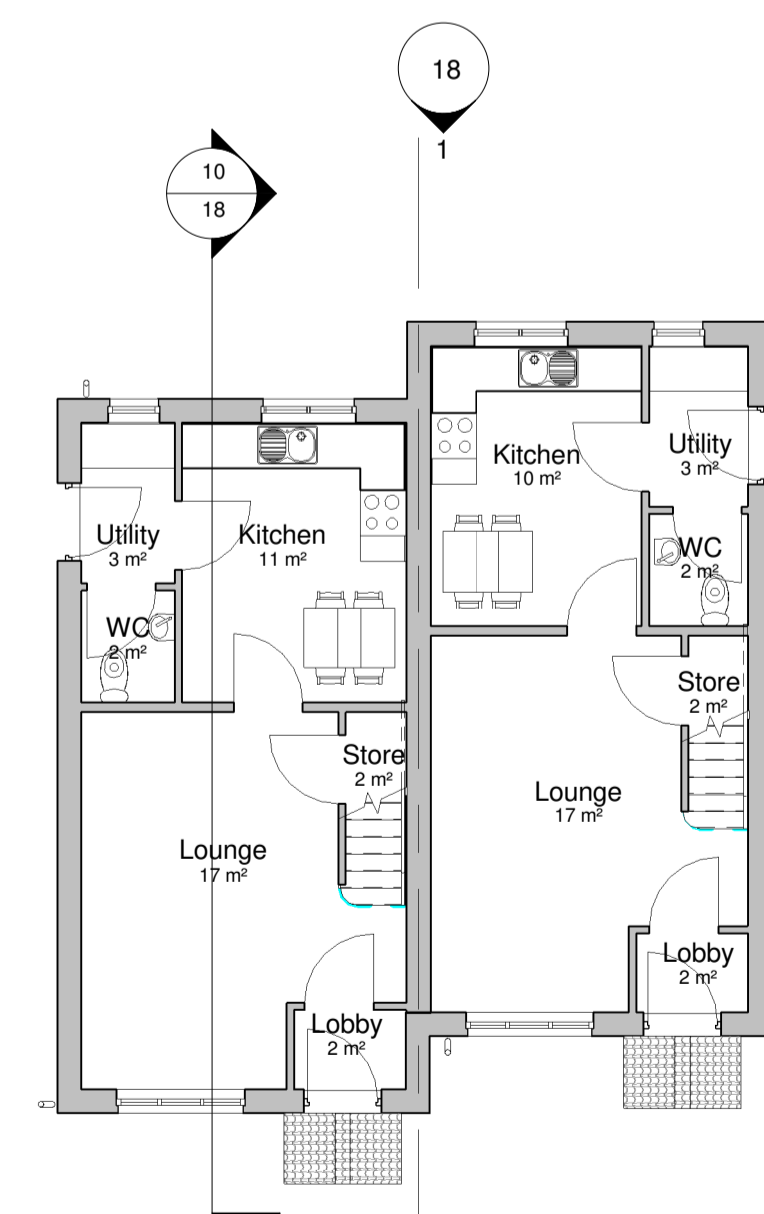

**Level 0 - Ground Floor**  
1 : 100

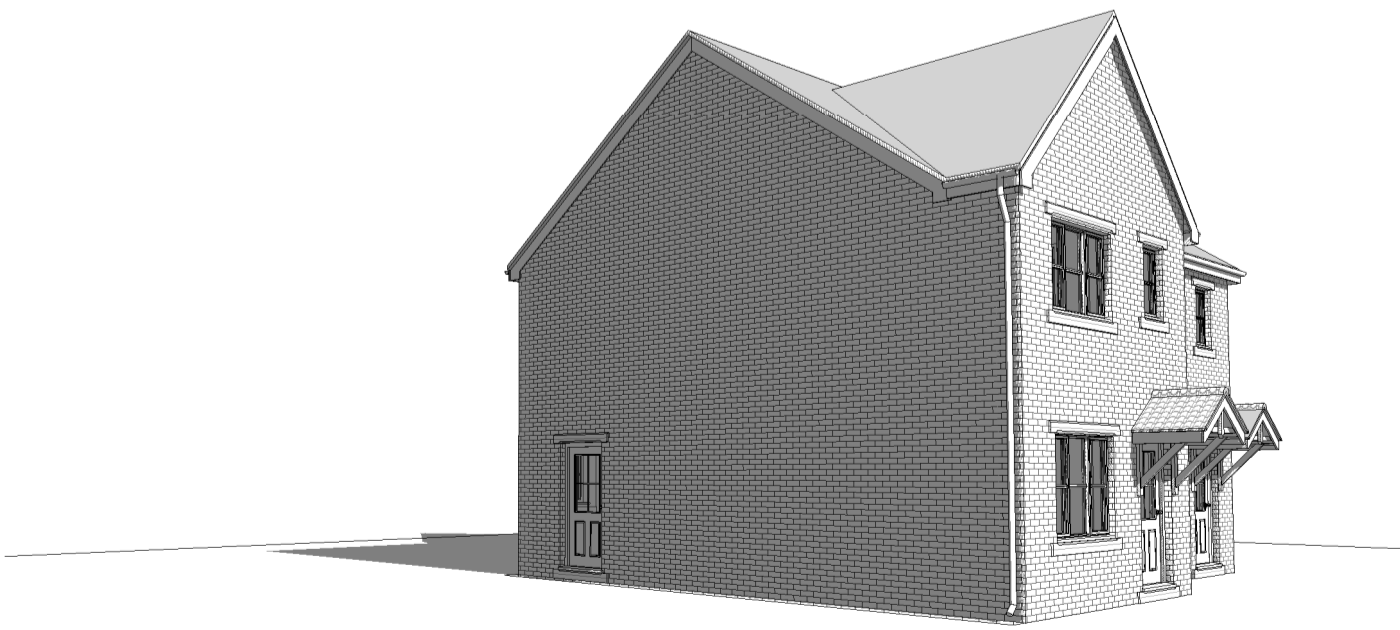


**3D View Front**

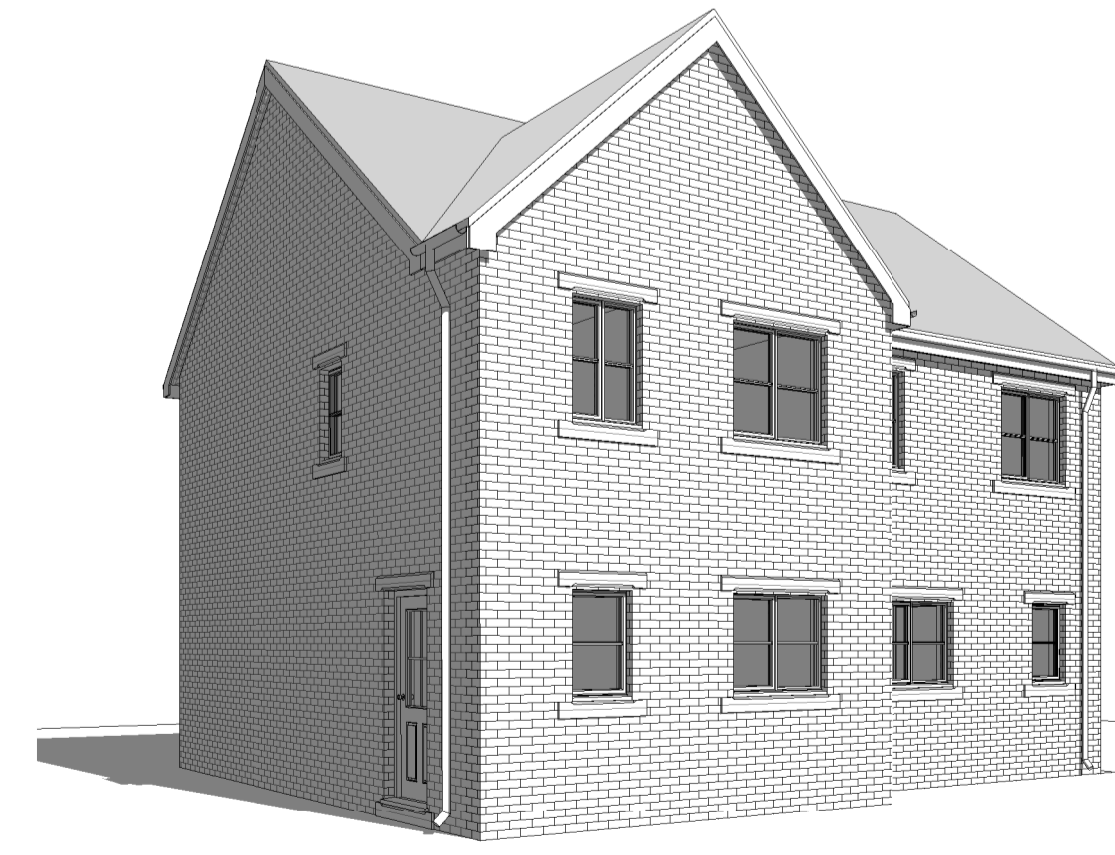


**3D View Rear**

**Legend**

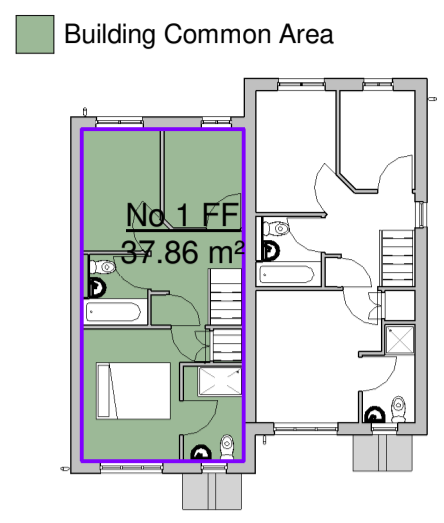


**Level 1 - First Floor**  
1 : 200

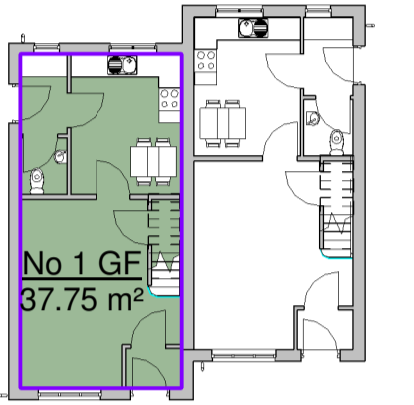

**Level 0 - Ground Floor**  
1 : 200

Area Schedule (GIA)		
Name	Area (m <sup>2</sup> )	Area (ft <sup>2</sup> )
No 1 FF	38 m <sup>2</sup>	408 ft <sup>2</sup>
No 1 GF	38 m <sup>2</sup>	406 ft <sup>2</sup>
Grand total	76 m <sup>2</sup>	814 ft <sup>2</sup>

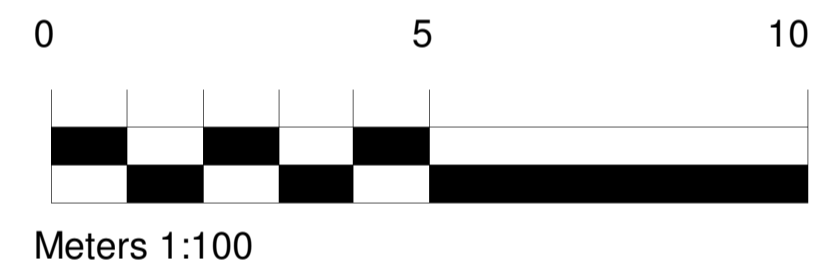

Rev	Date	Drawn	Description

**Self Architects**

Client: D Noble Limited

Project: Proposed Housing Development Park Avenue, Royston, Barnsley, S71 4AD

Title: House Type B1 - 3 Bed Terrace

Scales:	Drawn:	Date:	Checked:
As indicated	SL	23/11/2016 13:42:28	M5

Drawing no:	Rev:
4200 18	

24a St Andrews Road, Sheffield, S11 9AL  
T: 014 258 8125  
E: design@selfarchitects.co.uk W: www.selfarchitects.co.uk

**PLANNING**