




Typical Section 1:100

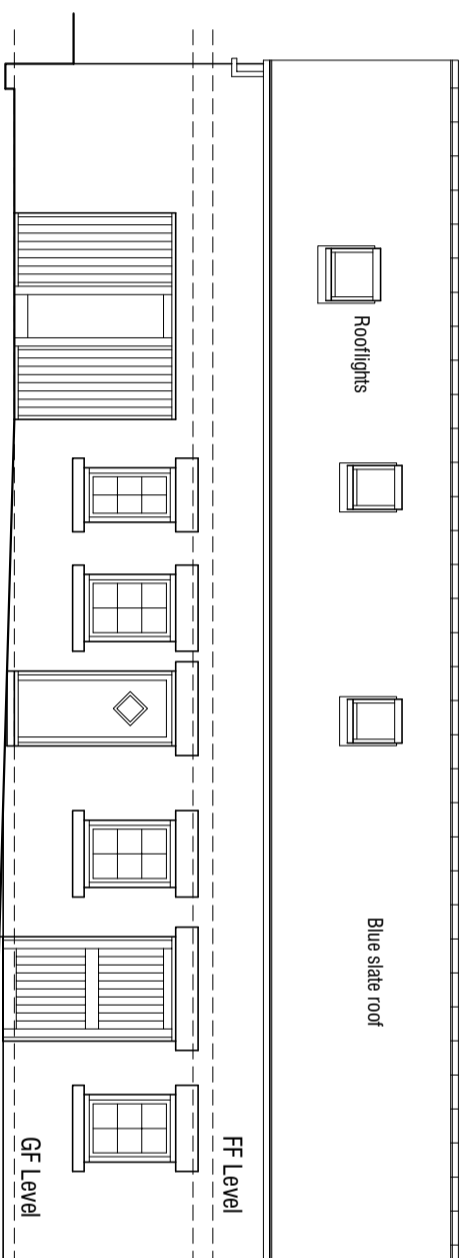


North West Elevation 1:100

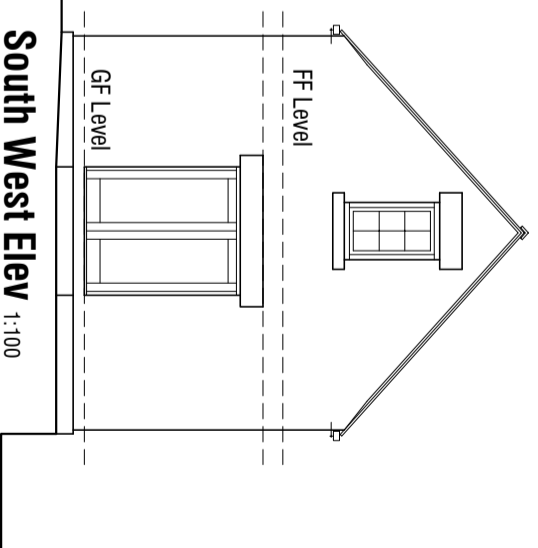


South West Elevation 1:100

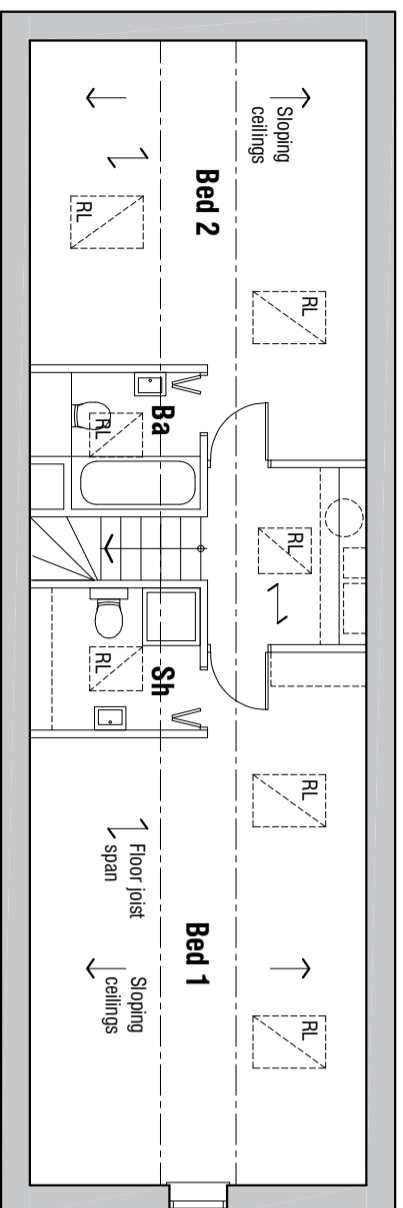


FIRST FLOOR PLAN 1:100

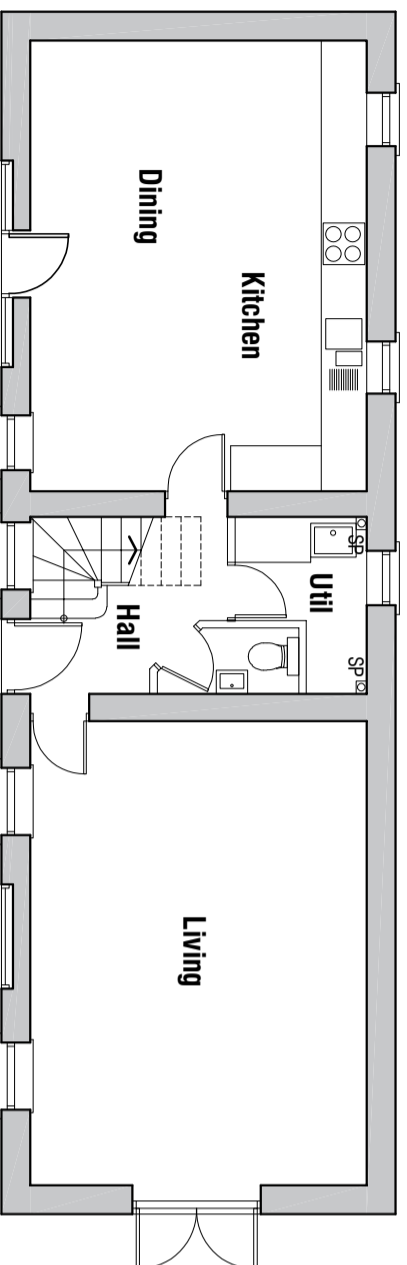

GROUND FLOOR PLAN 1:100

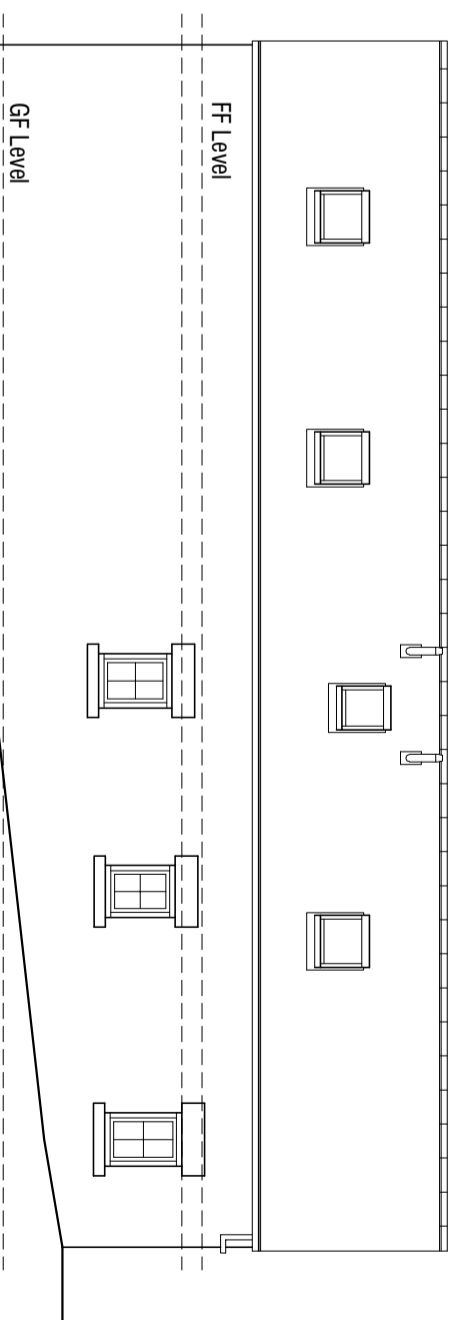

South East Elevation 1:100

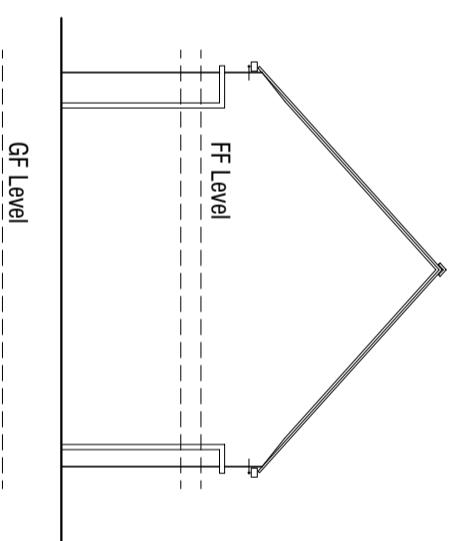

North East Elevation 1:100

THE STABLES  
PANTRY HILL  
WORSBROUGH DALE  
BARNSLEY

**AS EXISTING**  
Plans and Elevations

**mboothdesign**  
architectural design and building consultants

Fairfield House  
Berneslai Close Barnsley  
S70 2FL  
T: 01226 286256  
M: 07381896300  
E: mark@mboothdesign.co.uk

Scale 1:100 @ A3 Drawn MJB

Date Feb 2021 Ref. 16.20

Dwg No. S01 Rev. -

0cm 2cm 4cm

Copyright mboothdesign. All dimensions in millimeters unless otherwise stated. Dimensions for setting out in existing buildings are to be checked and verified on site.