


**SCALE 1:50**

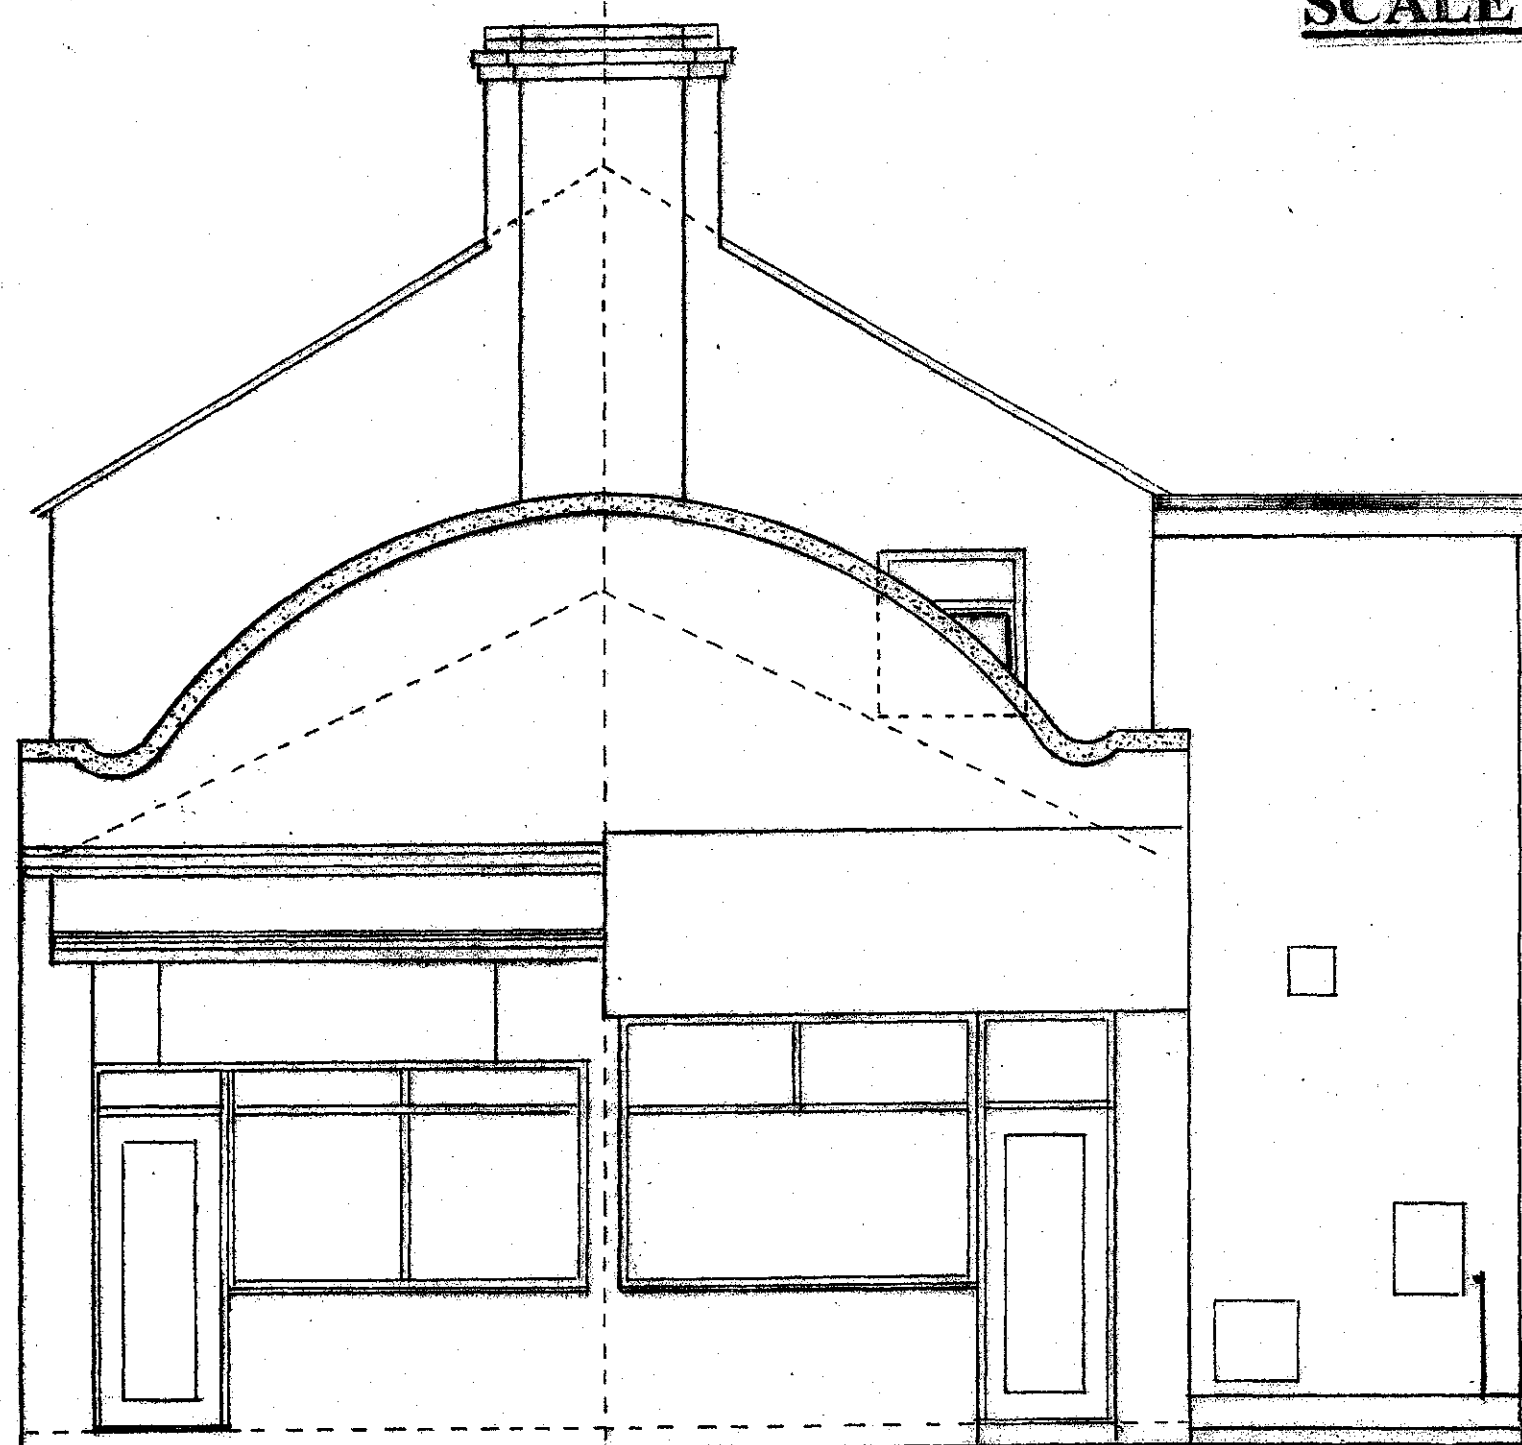


**EXISTING FRONT ELEVATION**

**SCALE 1:50**




**PROPOSED FRONT ELEVATION**

**SCALE 1:50**

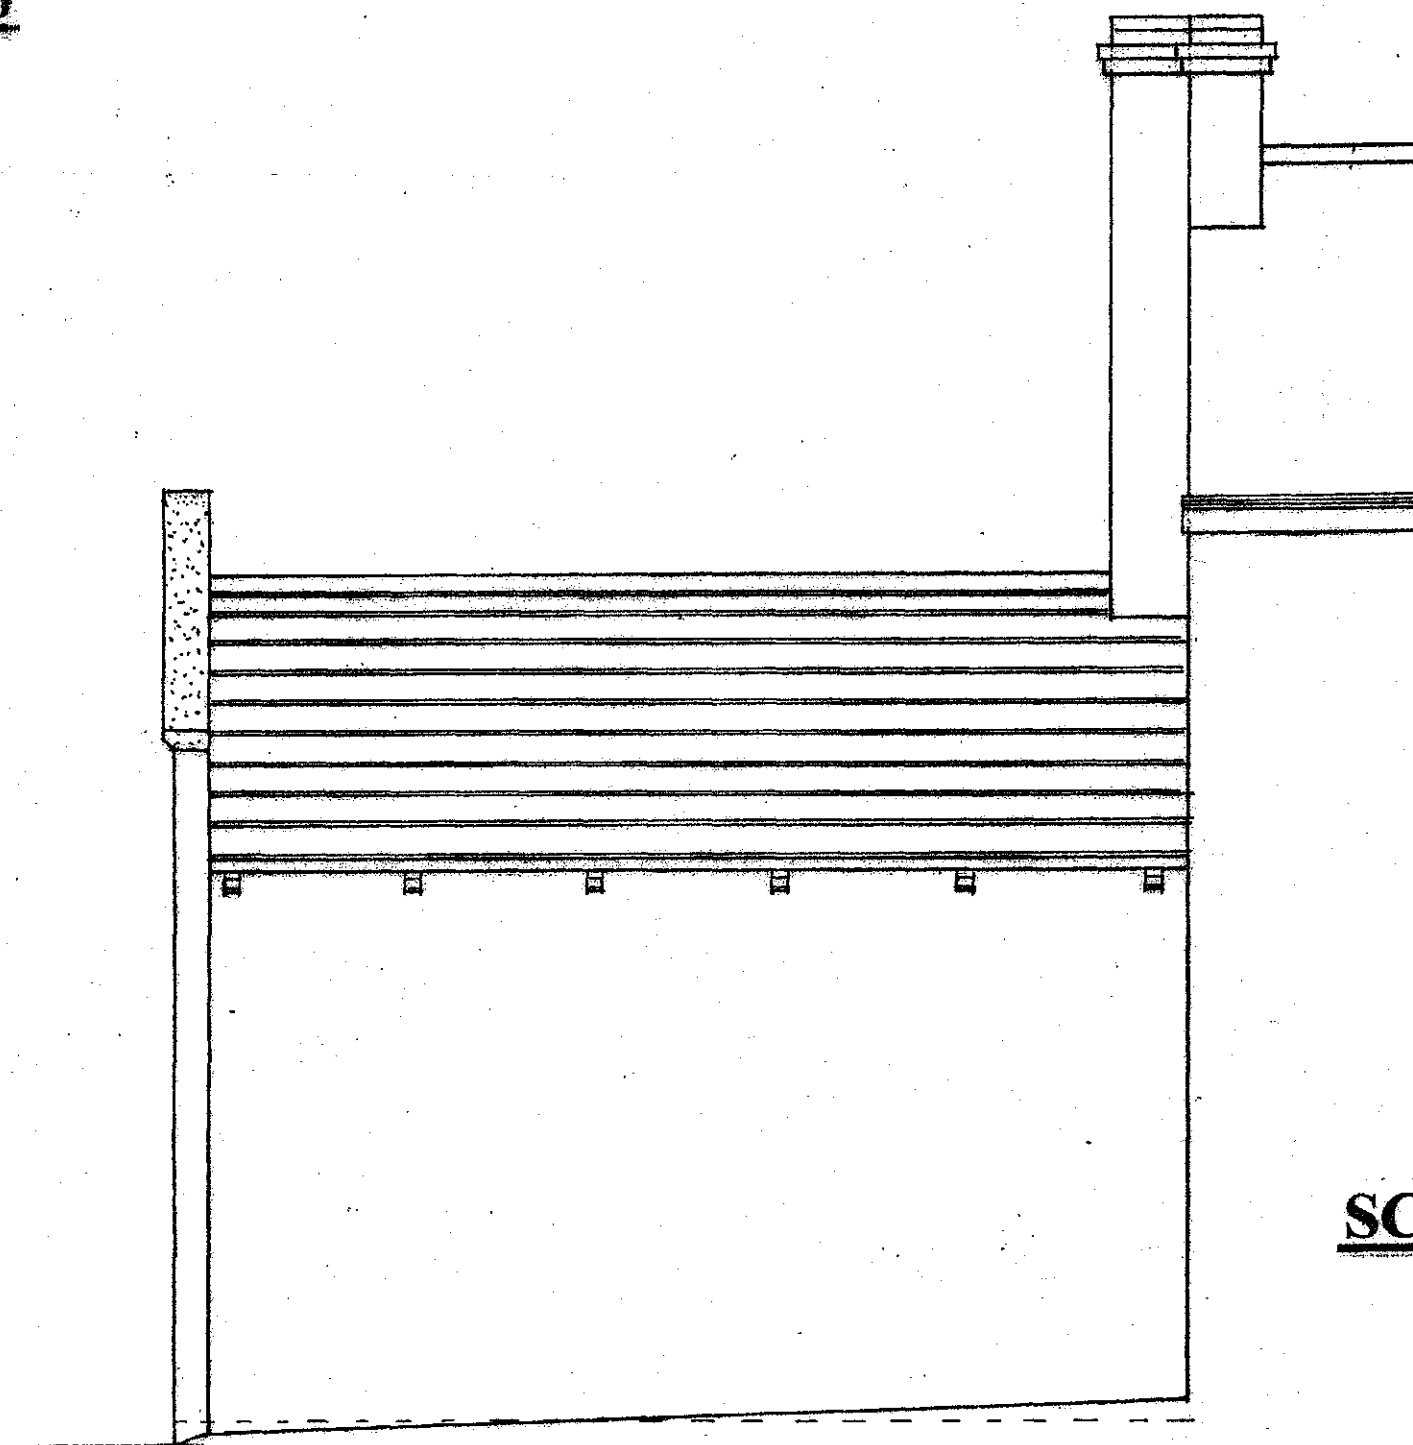


**EXISTING SIDE ELEVATION A**

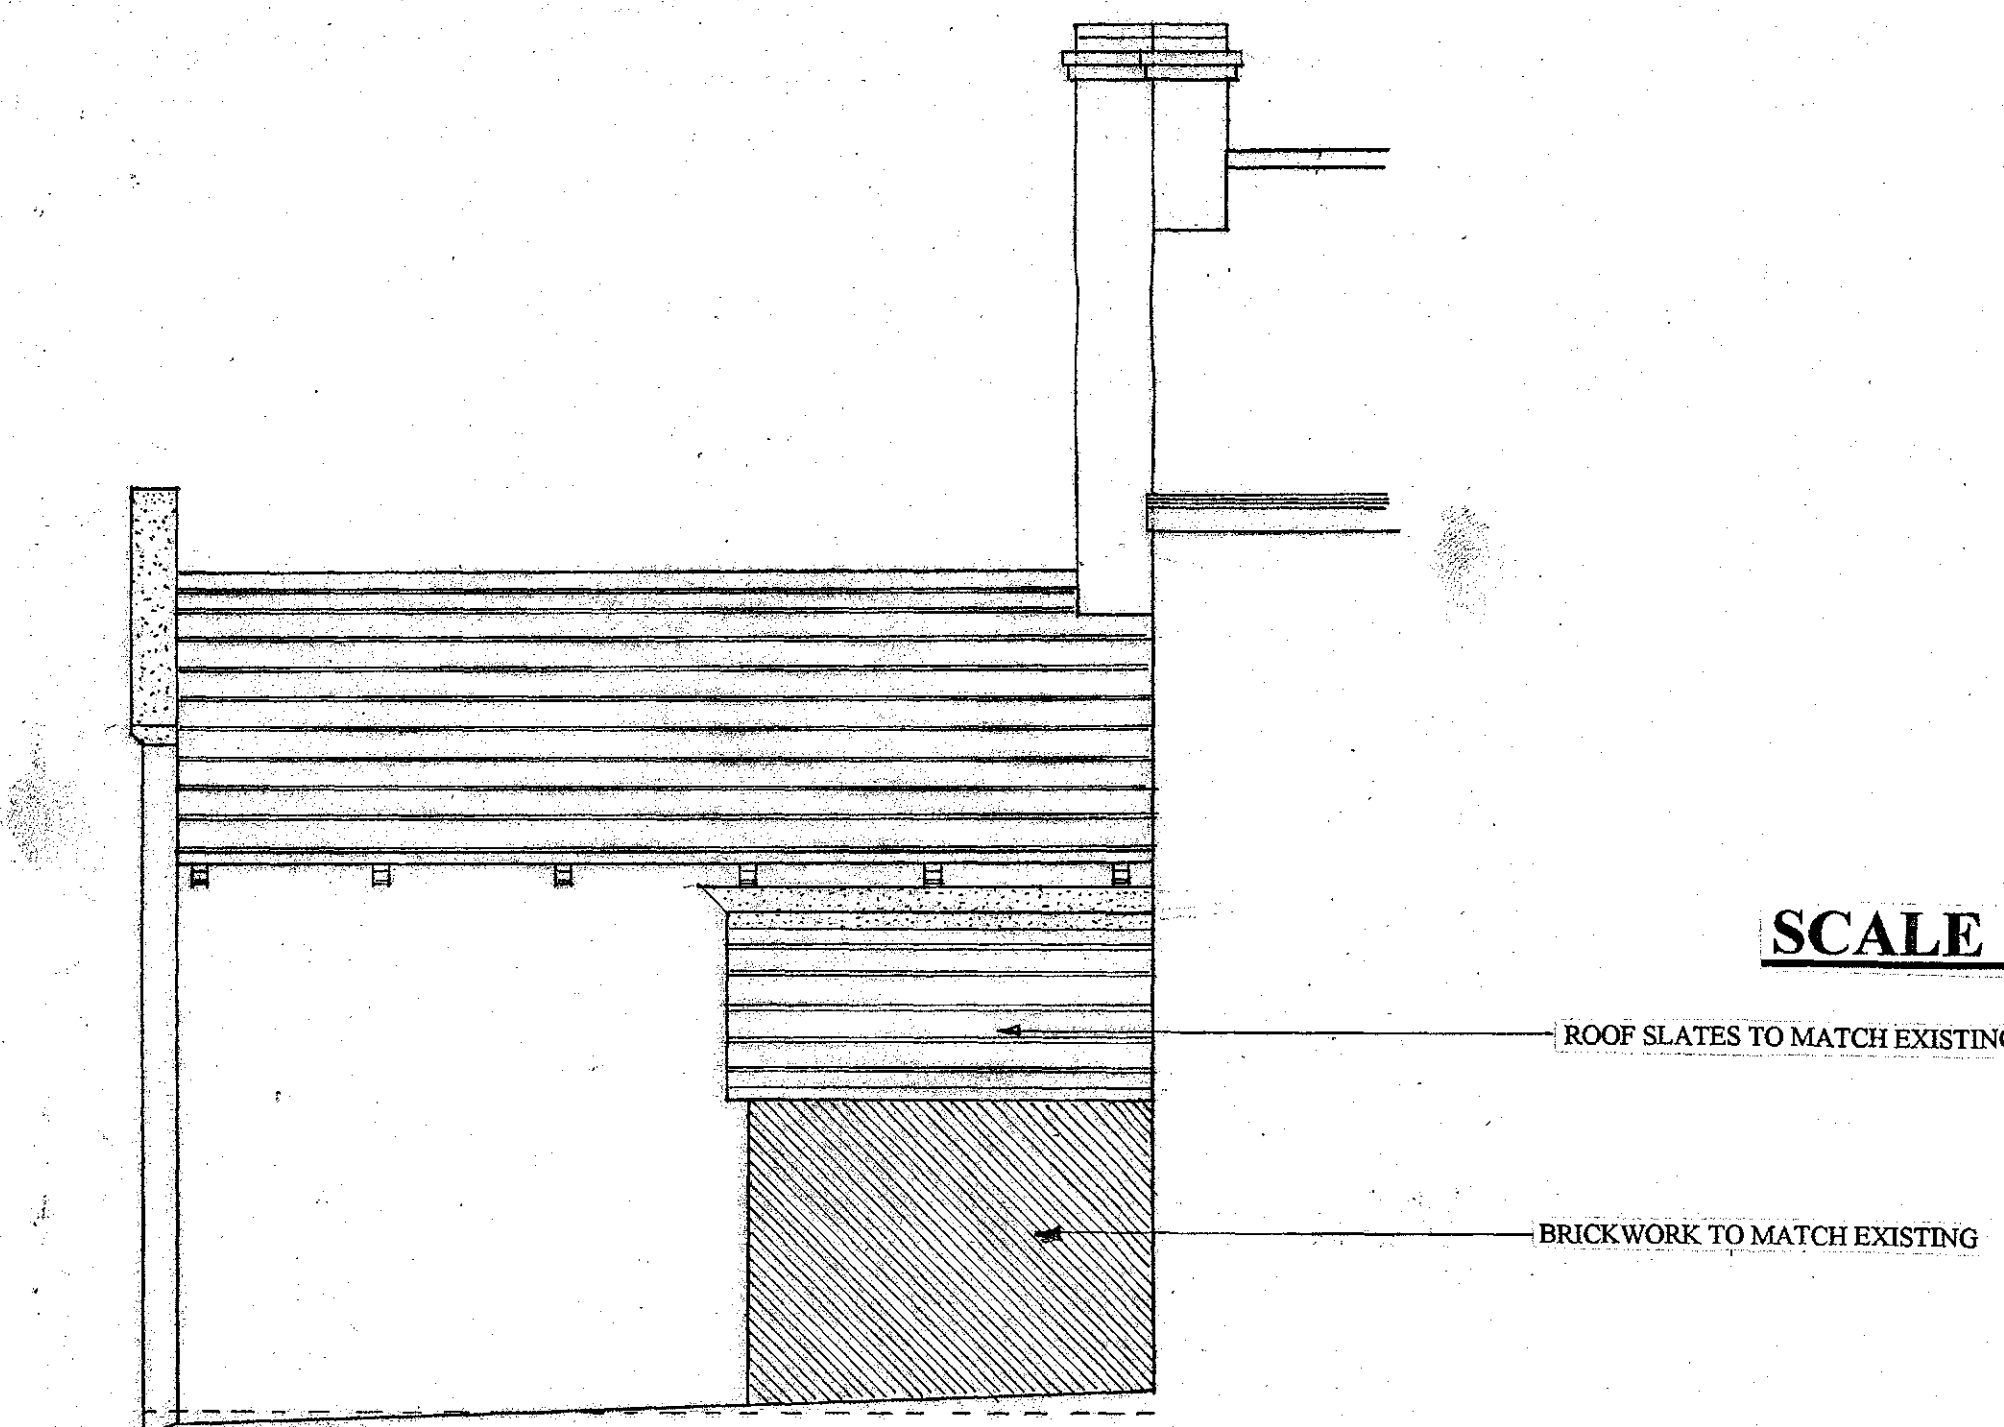


**PROPOSED SIDE ELEVATION**

**SCALE 1:50**

**SCALE 1:50**

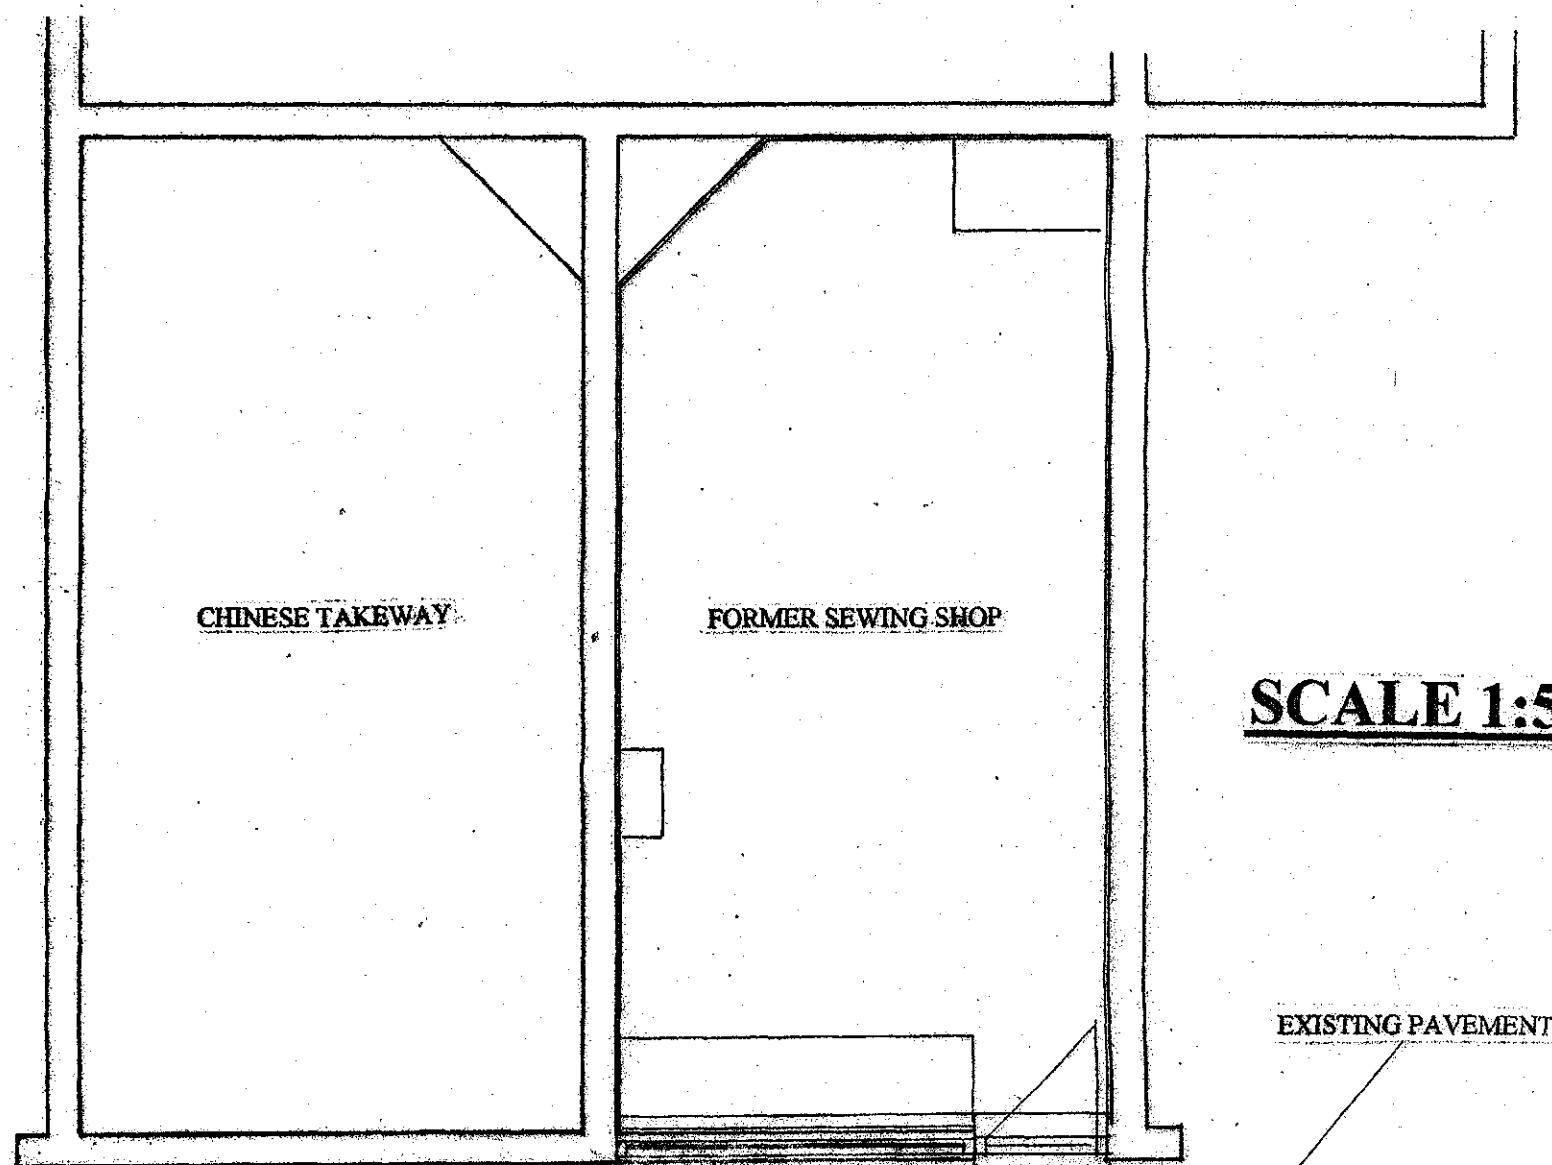


**EXISTING FLOOR LAYOUT**

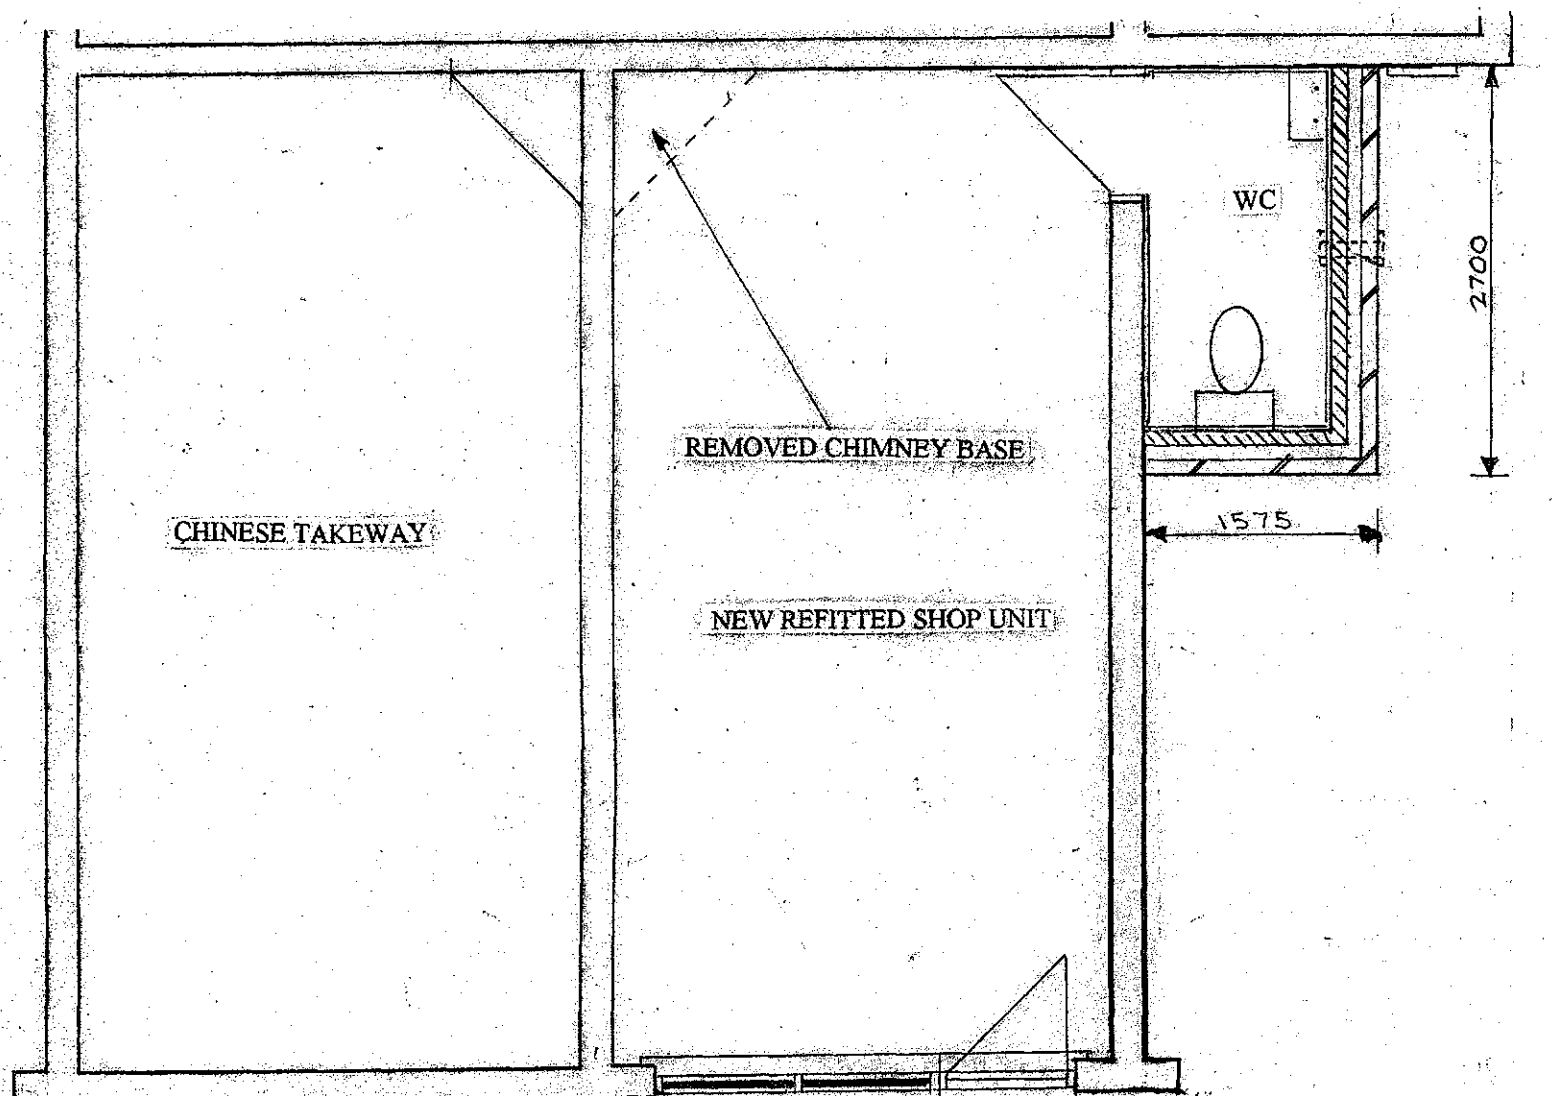


**PROPOSED FLOOR LAYOUT**

**SCALE 1:50**

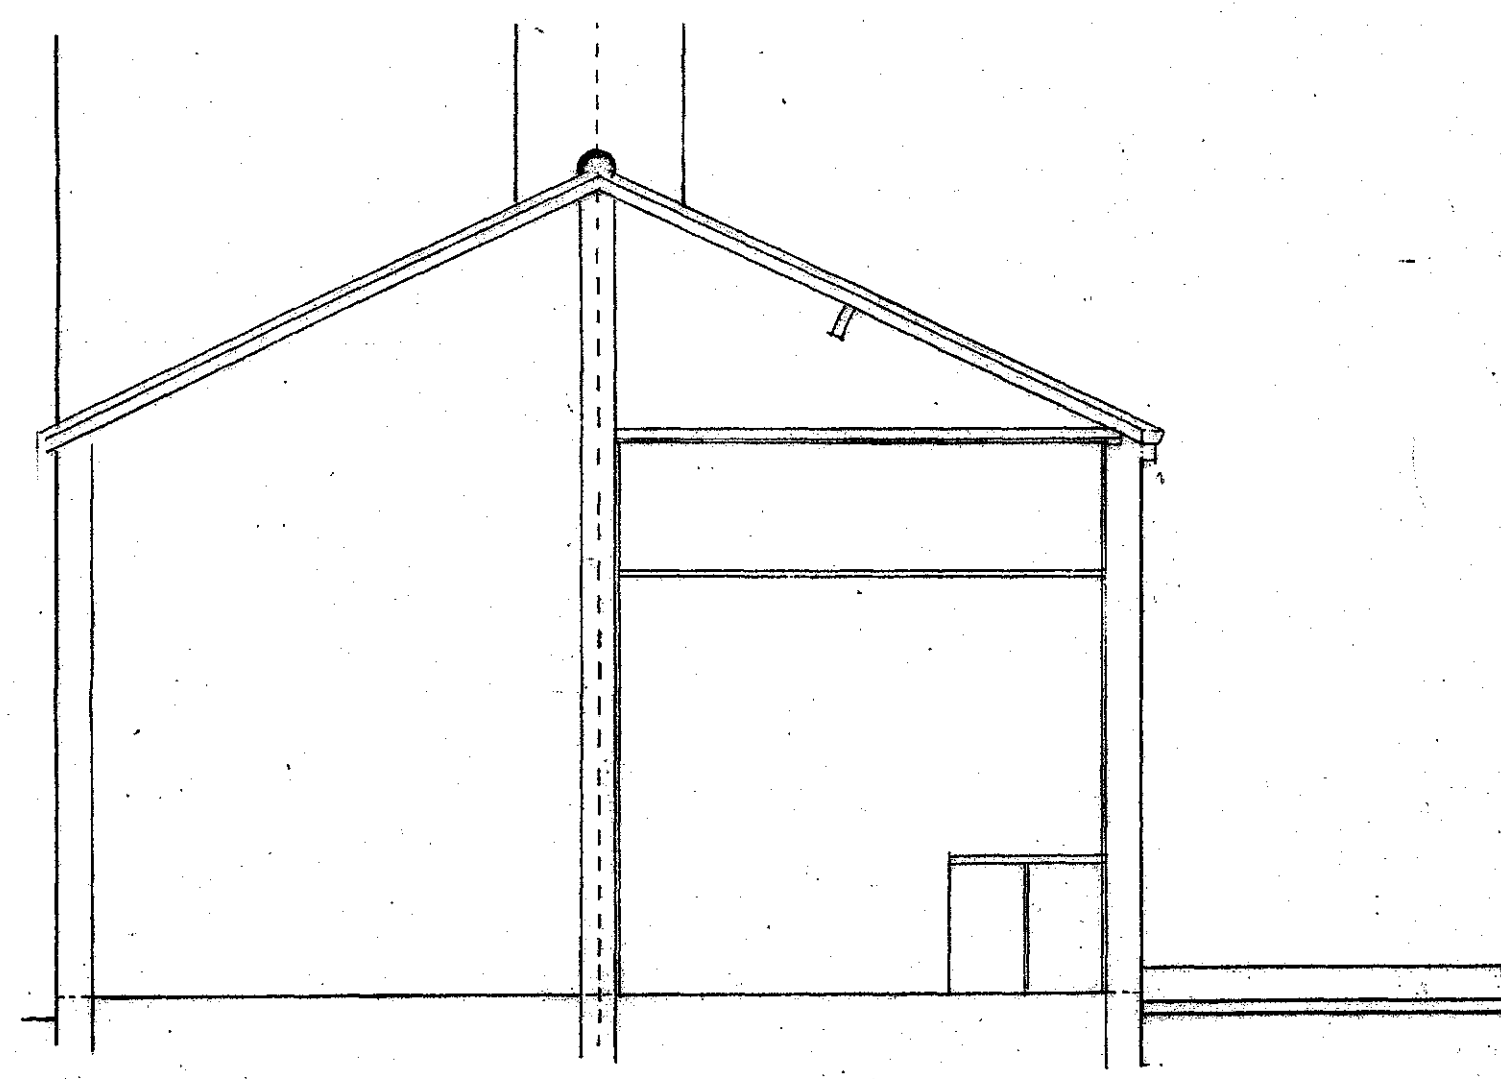

**TYPICAL SECTION THROUGH**

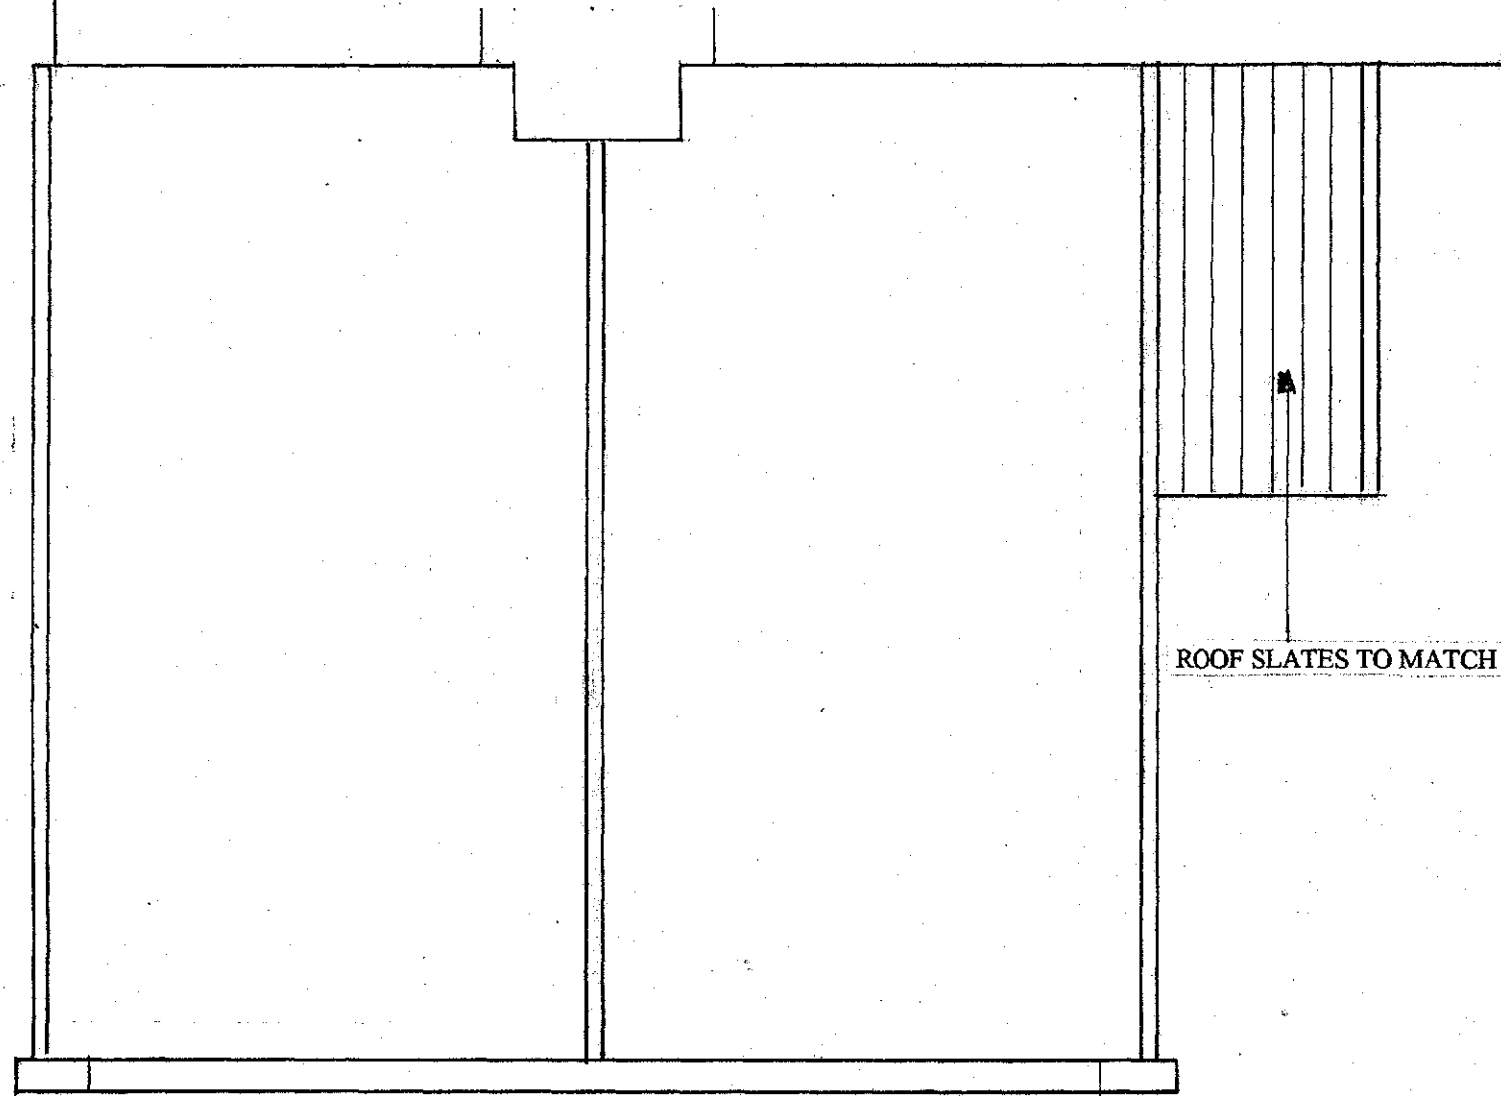

**ROOF LAYOUT**

PLANNING  
CORPORATE MAIL ROOM  
03 MAR 2015  
Received by:  
ORIGINAL COPY