


"For the purposes of Planning Consent the following applies to any copy of this drawing made by the Local Authority:  
 This copy has been made by and with the authority of the person required to make the plan and drawing open to public inspection pursuant to Section 47 of the Copyright, Designs and Patents Act 1988. Unless that Act provides a relevant exception to copyright, the copy must not be copied without the prior permission of the copyright owner. If any copy is made under the authority only the whole drawing including the copyright holder's name and this notice, is to be copied."

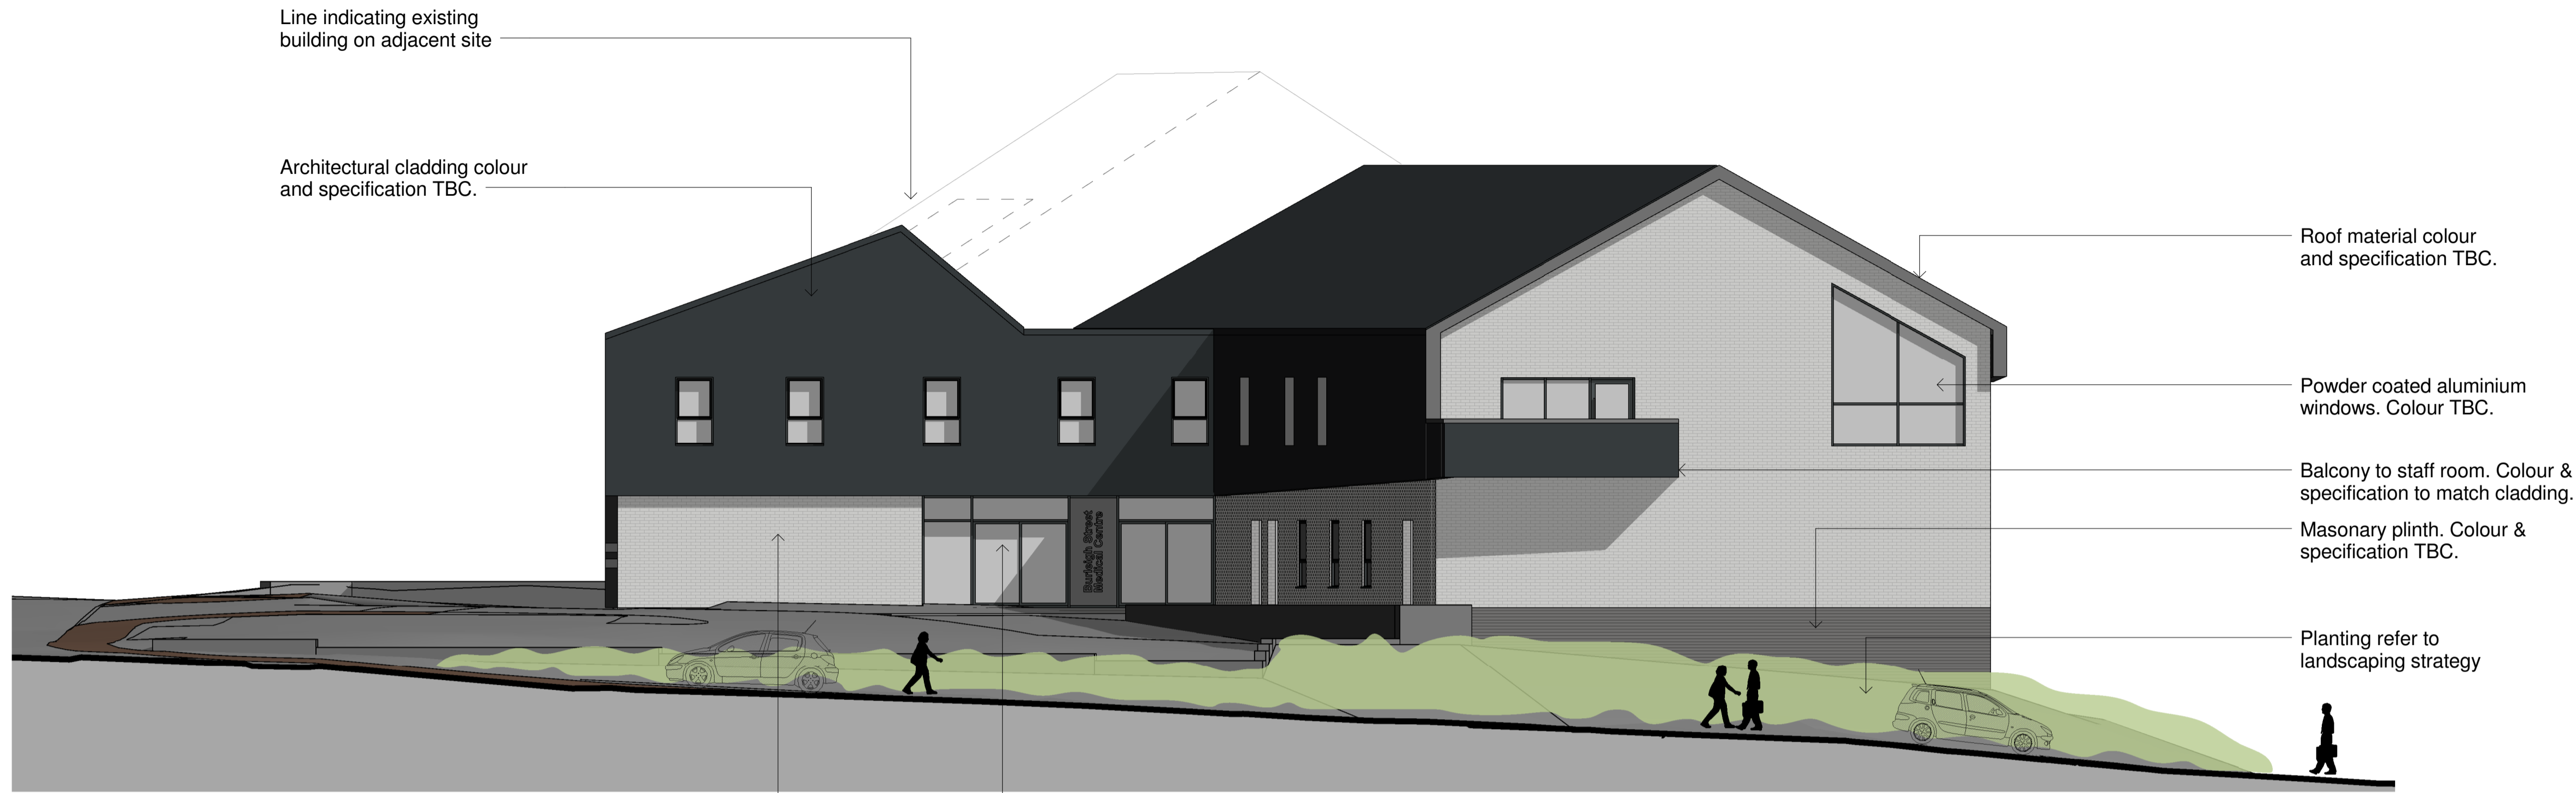

**1** South East Elevation  
1 : 100

Line indicating existing building on adjacent site

Architectural cladding colour and specification TBC.

Roof material colour and specification TBC.

Powder coated aluminium windows. Colour TBC.

Balcony to staff room. Colour & specification to match cladding.

Masonry plinth. Colour & specification TBC.

Planting refer to landscaping strategy

Masonry plinth colour & specification TBC

Powder coated aluminium glazing & doors to main entrance. Colour TBC.  
Security Roller shutter to pharmacy



**2** North East Elevation  
1 : 100

Powder coated aluminium windows. Colour TBC.

Architectural cladding. Colour and Details TBC.  
Hidden gutter detail. Internal RWP's.

Gable end feature window surround.  
Powder coated aluminium window.  
Colour & specification TBC.

Glazed curtain walling to waiting area.  
Colour TBC.

Planting refer to landscaping strategy

Masonry plinth colour & specification TBC.

**Issue Purpose: PLANNING APPLICATION**

**P+HS Architects**  
 84 Albion Street Leeds LS1 6AG  
 The Old Station Station Road Stokesley TS9 7AB  
 Design Works William Street Gateshead NE10 0JP

**P+HS**  
architects

0113 245 4332 01642 712684 0191 4692585

www.pandhs.co.uk

Client	Park Grove Surgery	Issued From	Leeds
Project	Burleigh Street Health Centre	Date	March 2016
Title	Elevations Sheet 1	Scale	1 : 100 @ A1
Drawn	AMG	Auth	AJG

Drawing Number Revision Do not scale from this drawing. Work is to be reported to the Authority.

**2562 - D - 20 - 001** ~ Rule to larger scale drawing when available. © P+HS Architects

Stage Identification: Design - D Construction - C