




1 Existing Garage Plan
Scale: 1:50

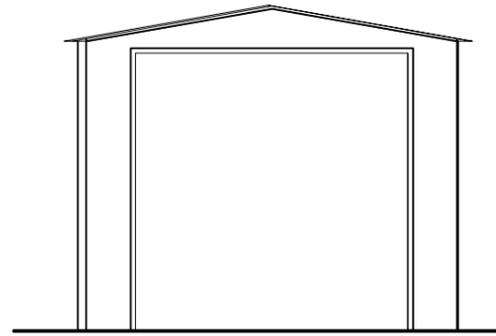

2 Garage Front Elevation
Scale: 1:50

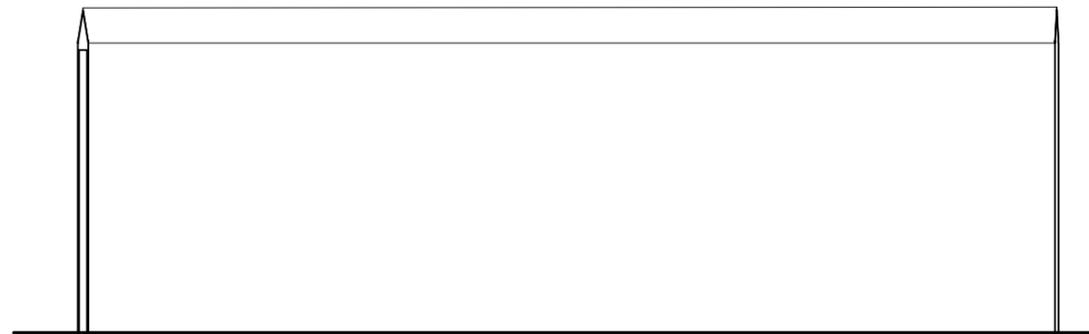

3 Garage Side Elevation
Scale: 1:50

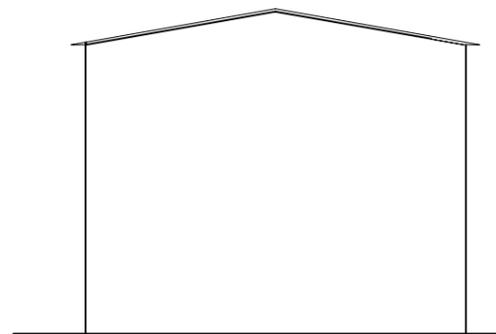

4 Garage Rear Elevation
Scale: 1:50

P01 22/08/2025 For Planning

DO NOT SCALE FROM DRAWINGS.

Client

Address

2 Meadow View,
Hoylandswaine, Sheffield, S36
7JU

Project

2421 2 Meadow View

Drawing

Existing Garage Plans
and Elevations



Scale
1:50 @ A3

Date
22/08/2025

Dwg No.
2421-RLDM-00-DR-B-10100

Rev: P01