






Street scene NTS

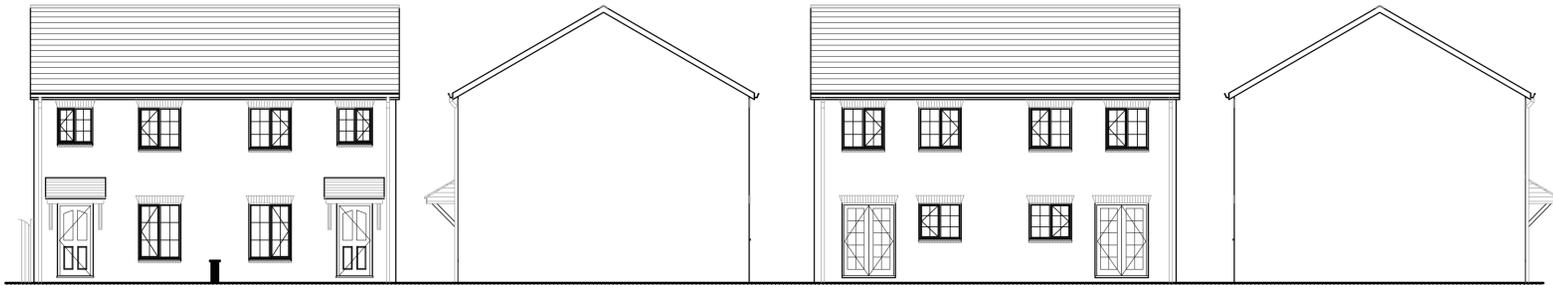


Front elevation as Proposed. Side elevation as Proposed. Rear elevation as Proposed. Side elevation as Proposed.

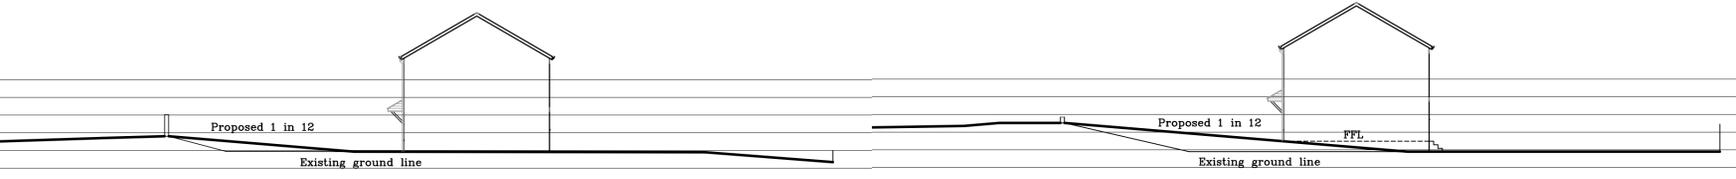


Section A-A Section B-B

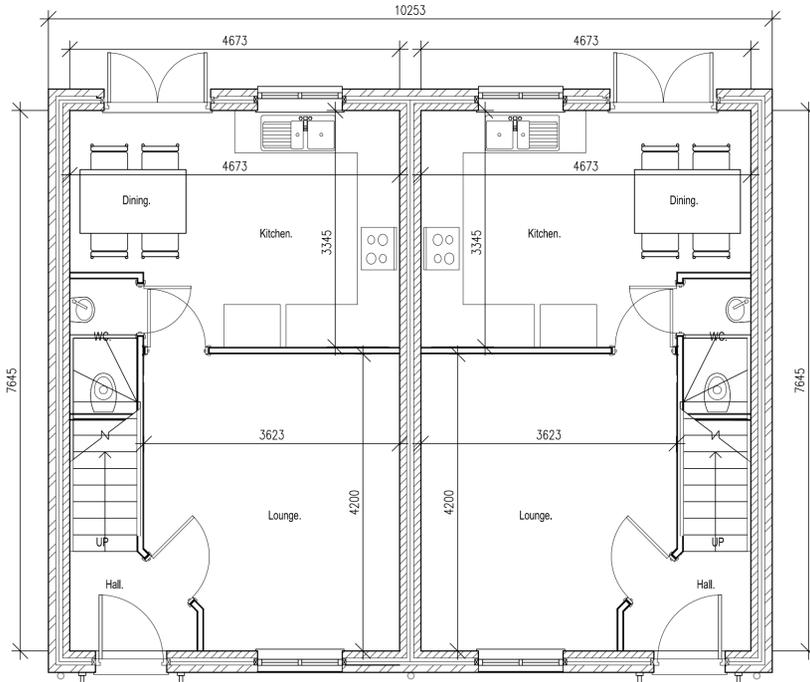

Ground Floor Layout. as Proposed.

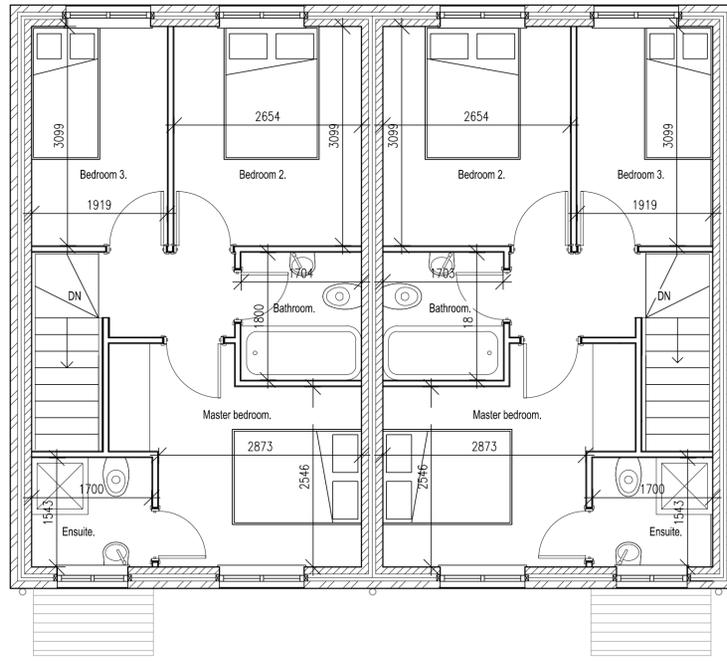

First Floor Layout. as Proposed.

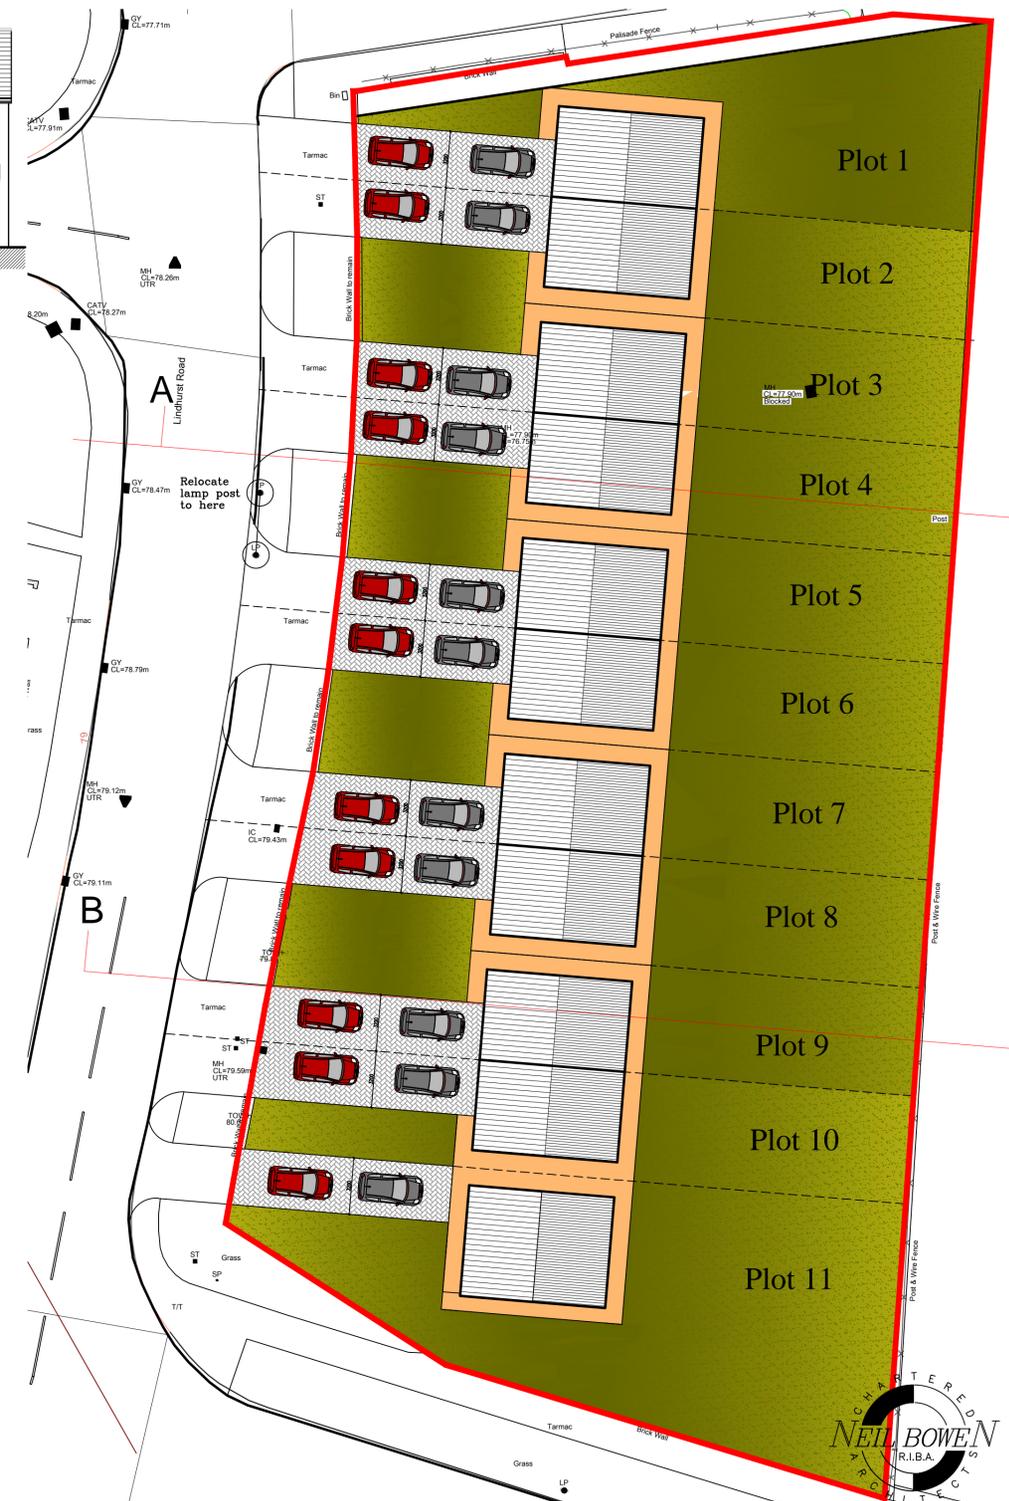

Note to Client : These works will be subject to CDM Legislation

Note to CONTRACTOR
Check all dimensions prior to commencing works or ordering any materials
On no account are any works whatsoever including foundations to be undertaken outside the boundary of the site without the express permission of the adjoining owner

Note to CLIENT
It is your responsibility to check with the Statutory Authorities where all the services, particularly those outside the property are located, and to advise the Contractor accordingly, prior to accepting his quotation for the works
Note, this may have both cost and safety issues

APPROVAL	DATE	DRAWING	AUTHORITY	REFERENCE NO
Building Regulations				
Planning Approval				
Planning Submission				

REVISION	DATE	DESCRIPTION
A	08/05/15	Highways comments resolved

Unit 2, The Office Campus, Paragon Business Park, Red Hall Court, Wakefield, WF1 2UY

Project Proposed Residential Development at Lindhurst Road, Athersley, Barnsley for IMH Recruitment LTD 01924 380873 Date 17/02/2015

Drawing Plans, Elevations, site sections Site Layout & Street scene Drg No

A1	F 1791	Scale
	R A	1:50
		1:100
	1	1:200