




PROPOSED FRONT ELEVATION
SCALE 1:100




PROPOSED SIDE ELEVATION
SCALE 1:100

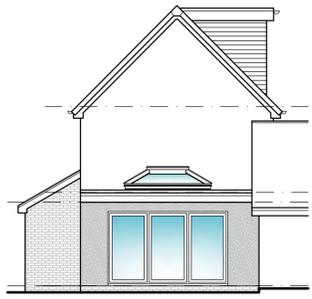

PROPOSED REAR ELEVATION
SCALE 1:100




PROPOSED SIDE ELEVATION
SCALE 1:100

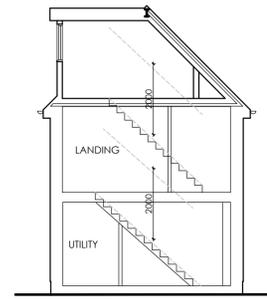


PROPOSED SECTION A-A
SCALE 1:100



EXISTING FRONT ELEVATION
SCALE 1:100

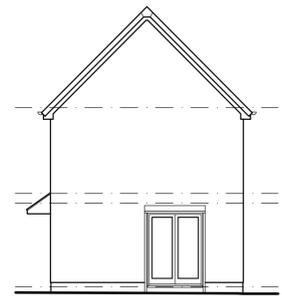


EXISTING SIDE ELEVATION
SCALE 1:100

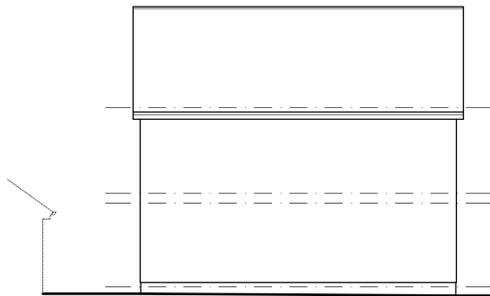

EXISTING REAR ELEVATION
SCALE 1:100




EXISTING SIDE ELEVATION
SCALE 1:100

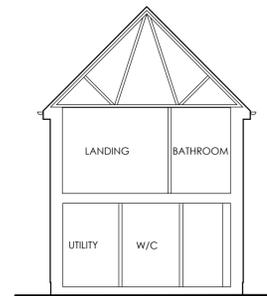


EXISTING SECTION A-A
SCALE 1:100




LOCATION PLAN
SCALE 1:1250

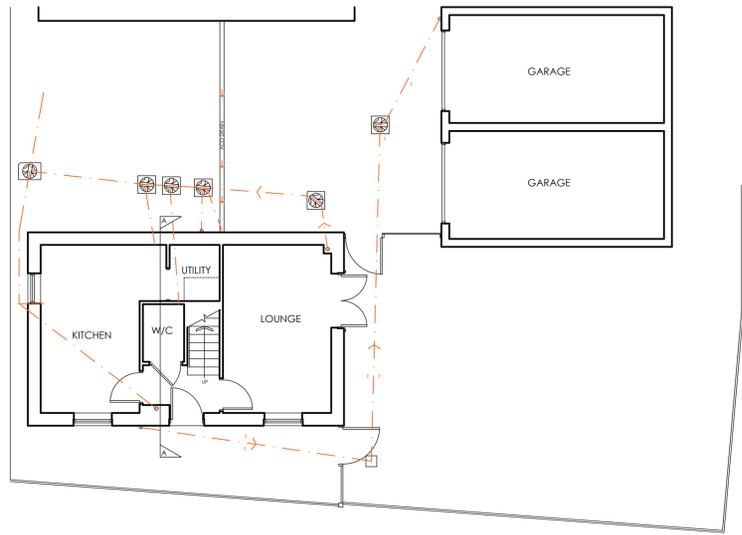


EXISTING GROUND FLOOR PLAN
SCALE 1:100

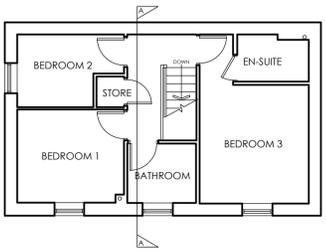

EXISTING FIRST FLOOR PLAN
SCALE 1:100

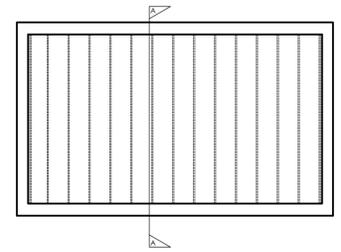

EXISTING SECOND (LOFT) FLOOR PLAN
SCALE 1:100

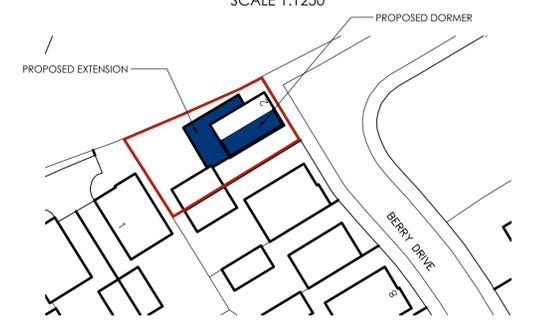

BLOCK PLAN
SCALE 1:500

		OFFICE ONE, DRILL HALL, 11 EASTGATE, BARNSELEY, S70 2EU		Phone: 01226 208482 Email: info@whiteagus.co.uk Web: www.whiteagus.co.uk	
Project: PROPOSED ALTERATIONS AT 2 BERRY DRIVE, ROYSTON BARNSELEY, S71 4GB			Client: ADAM & AIMEE SHAW		
Drawing Title: PLANS AND ELEVATIONS			Date: JULY 2025	Scale: 1:50 & 1:100 @ A1	Ref: 25-040
Dwg. No. 01	Rev. D	Date	Suffix	Description	
13/08/2025	A	REVISED TO CLIENTS REQUIREMENTS	Date	Suffix	Description
16/09/2025	B	REVISED FOR PLANNING	Date	Suffix	Description
24/09/2025	C	REVISED FOR PLANNING	Date	Suffix	Description
13/10/2025	D	WINDOW REVISED	Date	Suffix	Description