


DO NOT SCALE FROM THIS DRAWING. ALL DIMENSIONS TO BE CHECKED ON SITE BY CONTRACTOR. REPORT ANY DISCREPANCIES TO DRAWING AUTHOR AND PROPERTY SERVICES TEAM. DRAWING OR CONTENTS SHOULD NOT BE DUPLICATED WITHOUT PRIOR CONSENT.

DRAWING TO BE READ IN CONJUNCTION WITH ALL OTHER PROJECT DOCUMENTS INCLUDING BUT NOT LIMITED TO DRAWINGS, SPECIFICATIONS, SCHEDULES

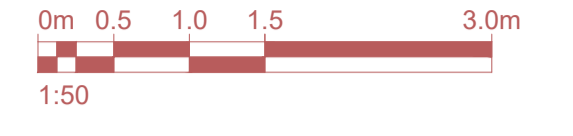

NOTES



WP - Denotes window pod  
fe Denotes Fire Escape Window


FRONT ELEVATION  
PLOTS 3 & 4

**01 Front Elevation**  
1:50



SOUTH EAST FACING  
(SIDE) ELEVATION -  
PLOT 4

**02 Side Elevation**  
1:50

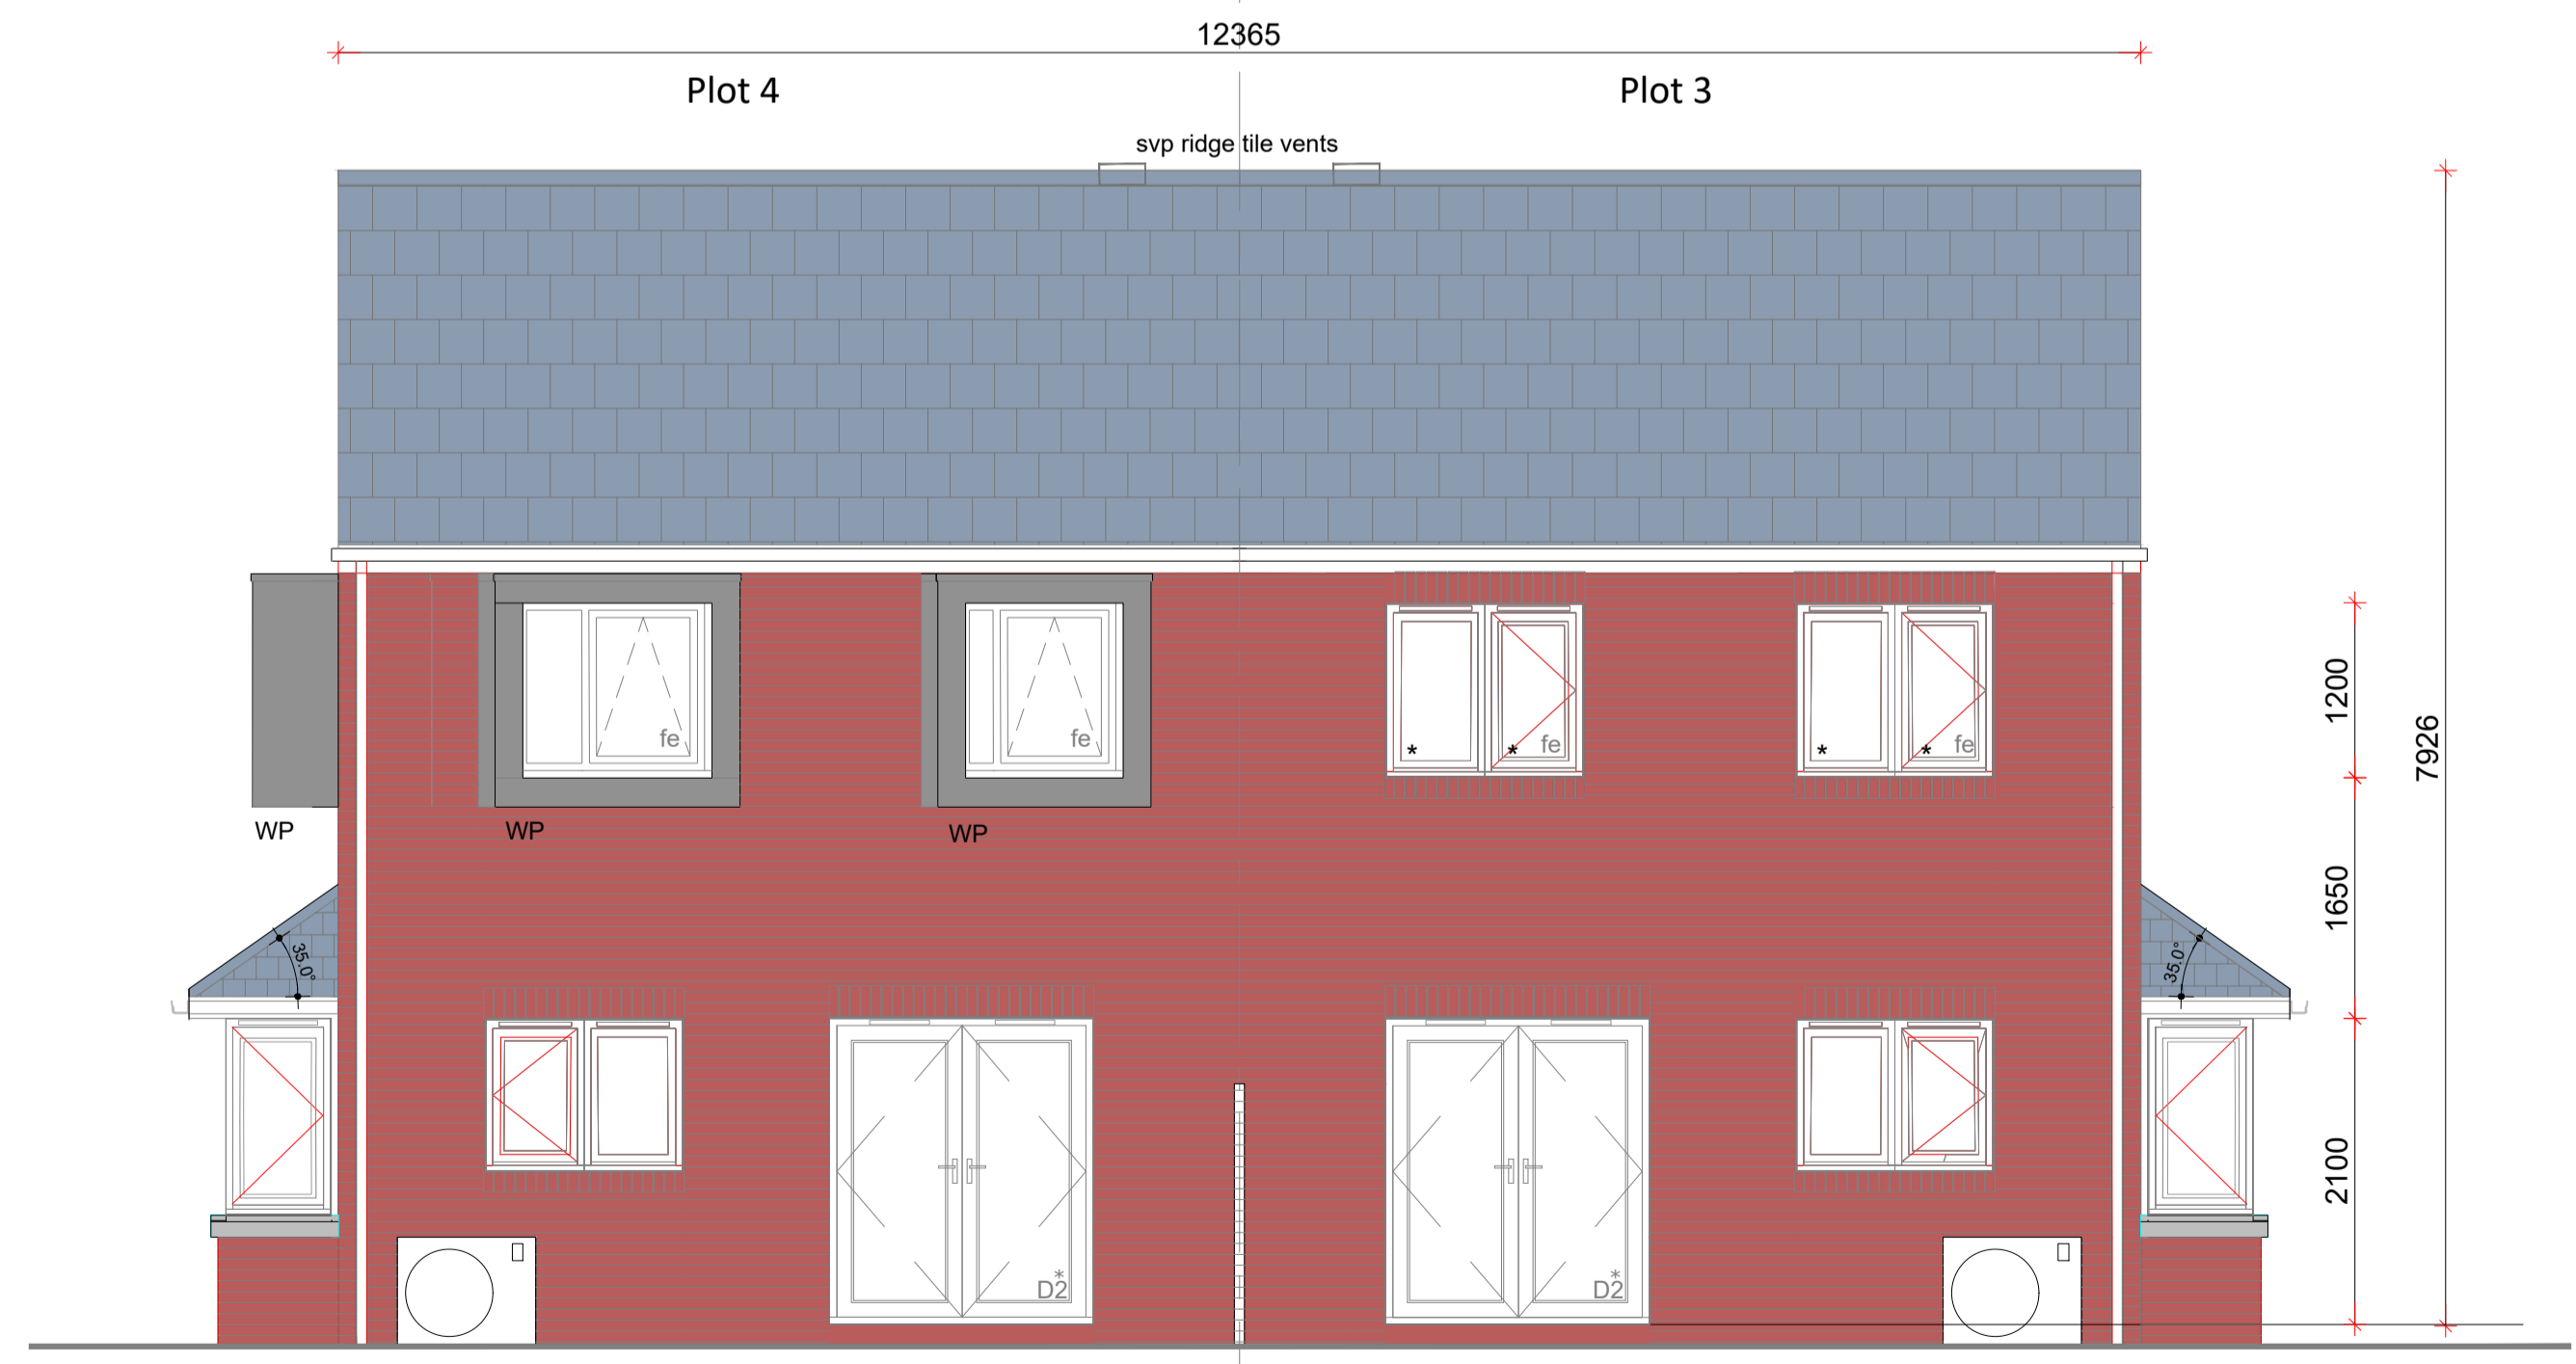

WP - Denotes window pod  
fe Denotes Fire Escape Window

NORTH EAST FACING  
(REAR) ELEVATION  
PLOT 3 & 4

**03 Rear Elevation**  
1:50



NORTH WEST FACING  
(SIDE) ELEVATION -  
PLOT 3

**04 Side Elevation**  
1:50

P2	PLANNING ISSUE	05/07/24	MJY
P1	FIRST ISSUE	23/01/24	MJY
Rev	Notes	Date	Issued By



SERVICE  
BMC Strategic Housing Team

PROJECT  
Goldthorpe Housing Project

TITLE  
3 Bed Semi-Detached House (Dual Aspect)  
Proposed Elevations  
Plots 3 & 4

PROJECT REF	DRAWING REFERENCE	REV
GHP	GHP-PH2a-DR-A-065	P2
SCALE	DISCIPLINE	SHEET SIZE
1:50	ARCHITECTURE	A1
PURPOSE OF ISSUE	PLANNING APPROVAL	Drawn MJY Checked XX