



Drawing No.	Rev No.
MMH001 -002	B

DO NOT SCALE: Contractor to check all dimensions and report any omissions or errors


NOTES

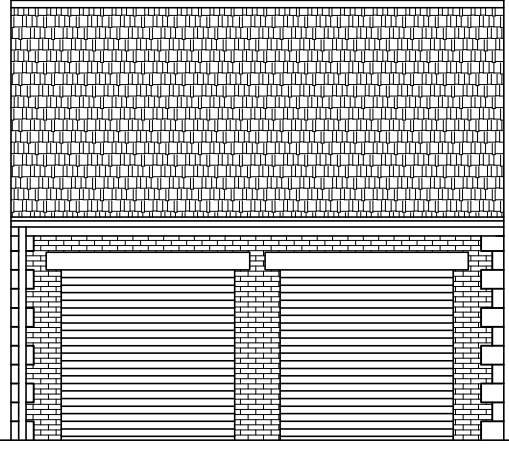


PROPOSED FRONT ELEVATION
SCALE 1:100 AT A3

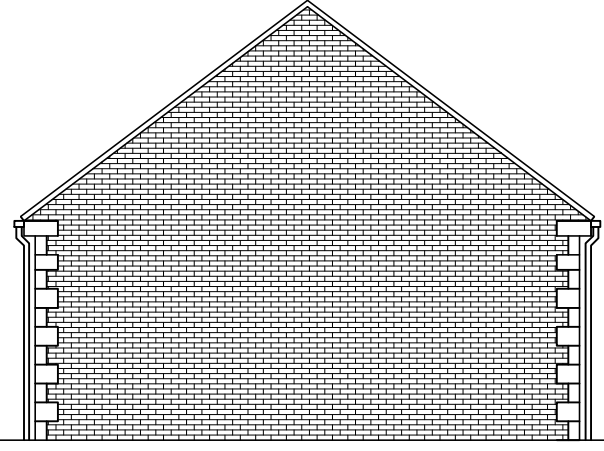

PROPOSED END ELEVATION
SCALE 1:100 AT A3

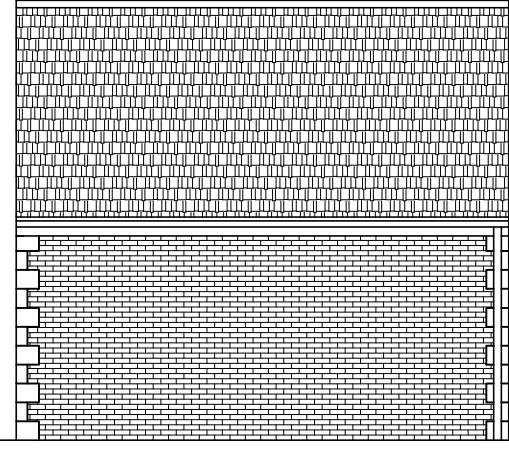

PROPOSED REAR ELEVATION
SCALE 1:100 AT A3

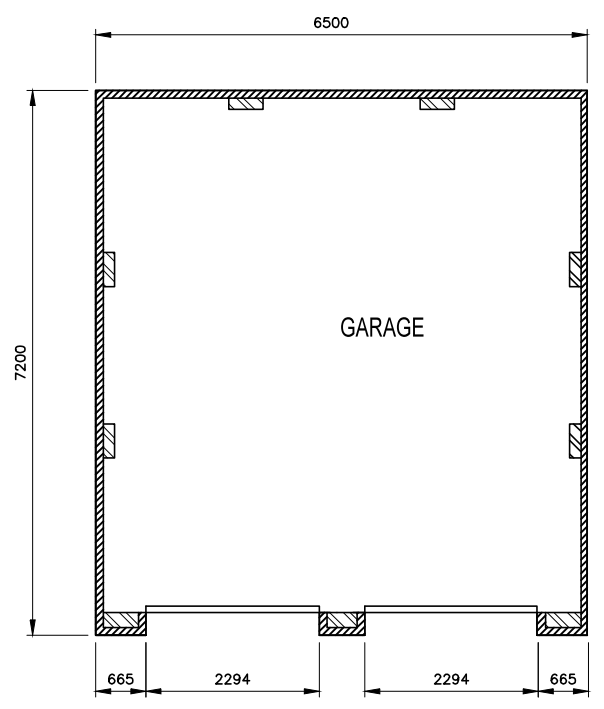

PROPOSED PLAN
SCALE 1:100 AT A3

Rev	Description	By	Chk	App	Date
B	Garage size changed and moved	JRB			23/05/17
A	Dive widened to 3.3m	JRB			10/05/17

JRB DESIGNS Ltd
1 Saville Road
Cudworth
Barnsley
S72 8LT
Tel: 01226 383542
Fax: 01226 380078
Mob: 07970 541192
Email: john@jrbdesigns.co.uk

This drawing is copyright. © jrbdesigns Ltd.

Client	MR. B HOWELL		
Drawing Title	GARAGE		
Address	26 NORMANDALE ROAD GREAT HOUGHTON BARNSELY S72 0AJ		
Project Title:	PROPOSED DETACHED HOUSE WITH DETACHED GARAGE		
Purpose of Issue:	PLANNING		
Drawing Status	FIRST ISSUE		
Scale at A3 AS SHOWN	Drawn By JRB	Date 02/04/2017	
Checked By	Date 02/04/2017	Approved By	Date 02/04/2017
Project No. MBH001	Drawing No. 002	Revision B	
APPROVAL <input type="checkbox"/>	INFORMATION <input type="checkbox"/>	TENDER <input type="checkbox"/>	CONTRACT <input type="checkbox"/> CONSTRUCTION <input type="checkbox"/>