





This drawing is the copyright and remains the property of Charrette Architecture Ltd and must not be reproduced in whole or in part without their written permission.
 Do not scale from this drawing. Refer to printed dimensions only. All dimensions are to be checked by using site measurements and discrepancies reported to the designers.
 This drawing must be read in conjunction with all other Consultants and Subcontractors drawings, together with any written specifications and relevant contract documents.

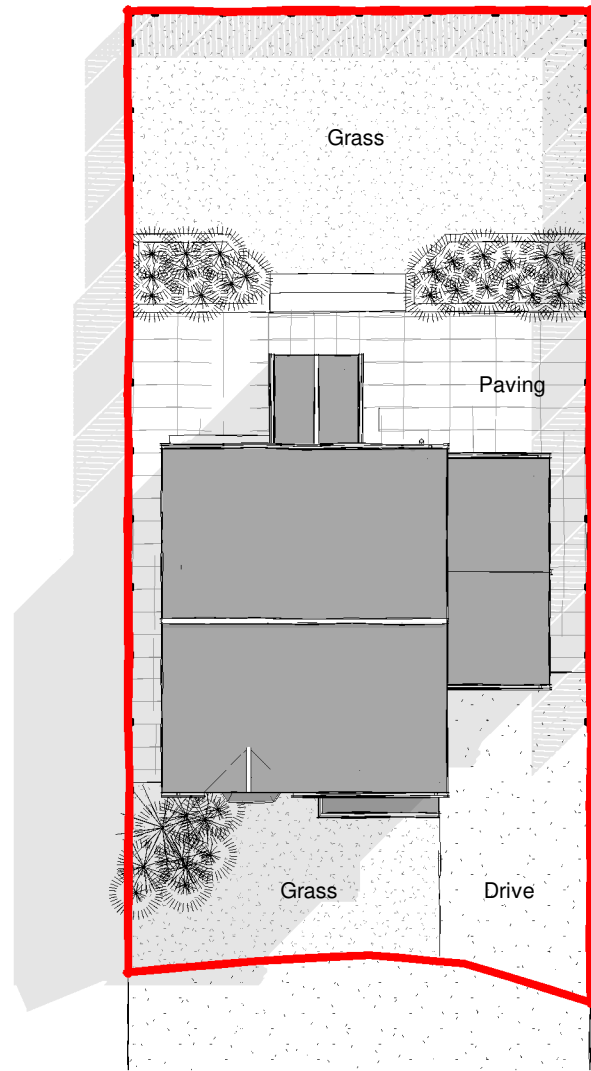

Roof & Site
Plan as
Existing
Scale 1 : 200

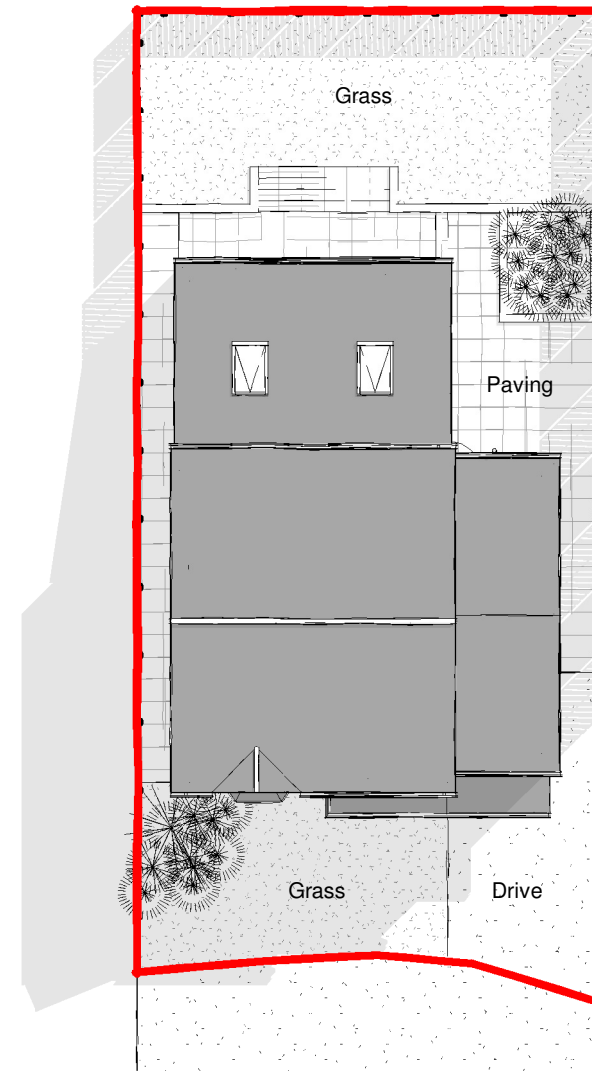

Roof & Site
Plan as
Proposed
Scale 1 : 200

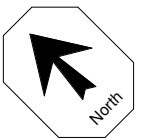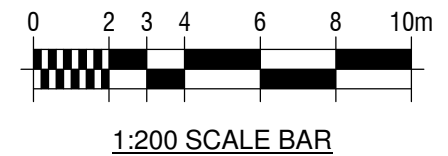

Charrette Architecture Ltd

Charrette Architecture Ltd
 18 Ivy Bank Close, Penistone,
 South Yorkshire, S36 7GT
 Tel: 01226 766354
 Mobile: 07801 816598
 Email: dale@charrettearchitecture.co.uk
 Web: www.charrettearchitecture.co.uk

Project 8 Old Manor Drive, Oxspring,
 S36 8ZY

Client Mr & Mrs McLean

Title Roof & Site Plans as Existing and Proposed

Issue Planning

Date 20/07/17 Scale 1 : 200

Sheet Size A3

Drawn DRJ

Project Ref. 103-17

Drawing No. P02

Revision