




**FRONT ELEVATION  
AS PROPOSED**


NEW OPENING TO BE FORMED FOR NEW WINDOW TO BE BUILT IN TO MATCH EXISTING WITH OPENING FOR ESCAPE PURPOSES




**FRONT ELEVATION  
AS EXISTING**

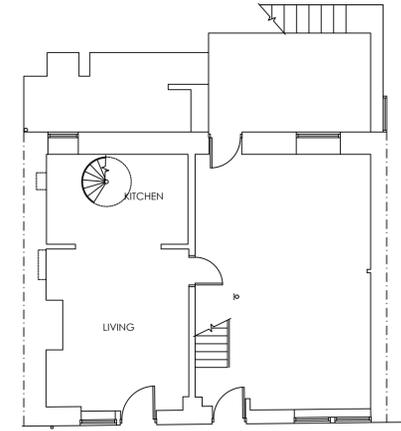


**GROUND FLOOR PLAN  
AS EXISTING**

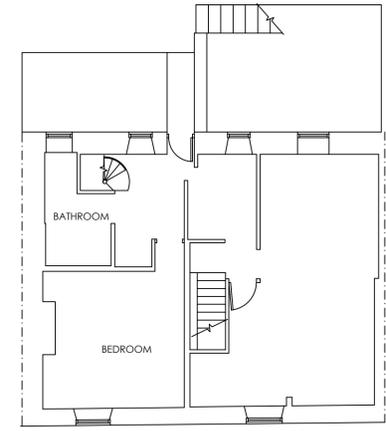


**FIRST FLOOR PLAN  
AS EXISTING**

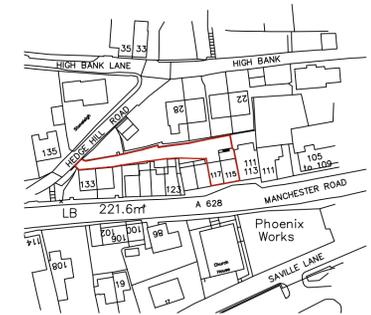


**LOCATION PLAN  
SCALE 1:1250**

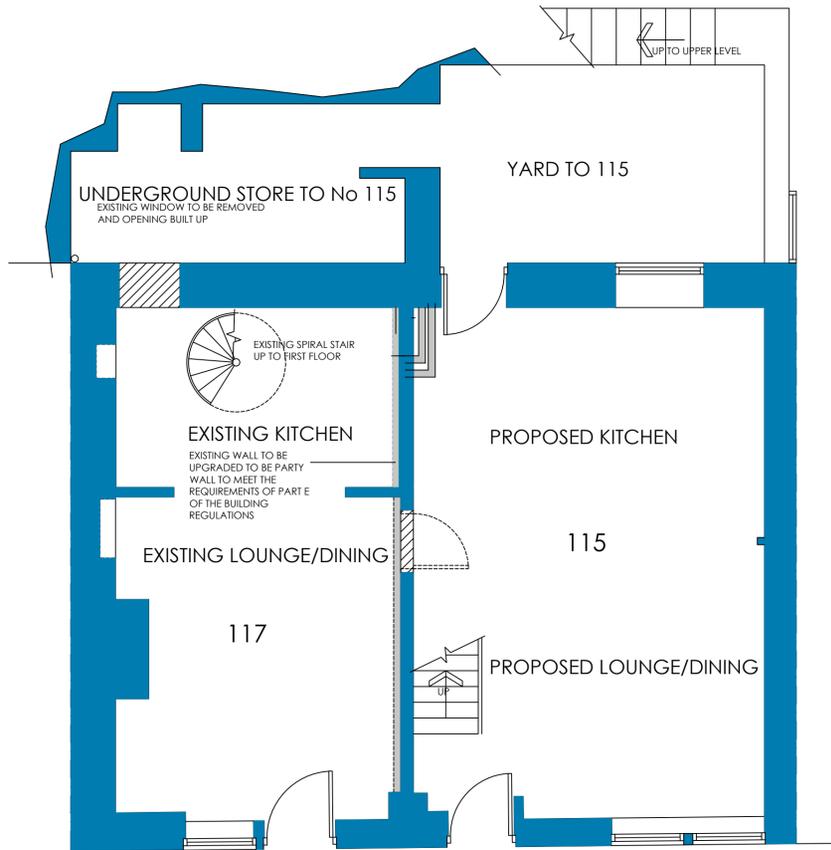

**GROUND FLOOR PLAN  
AS PROPOSED**

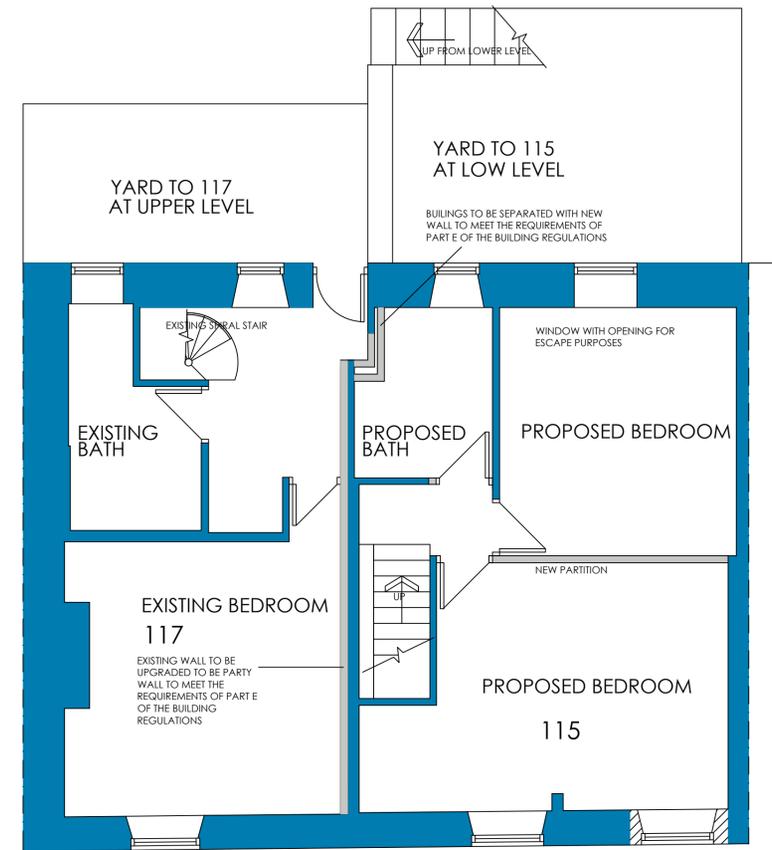

**FIRST FLOOR PLAN  
AS PROPOSED**

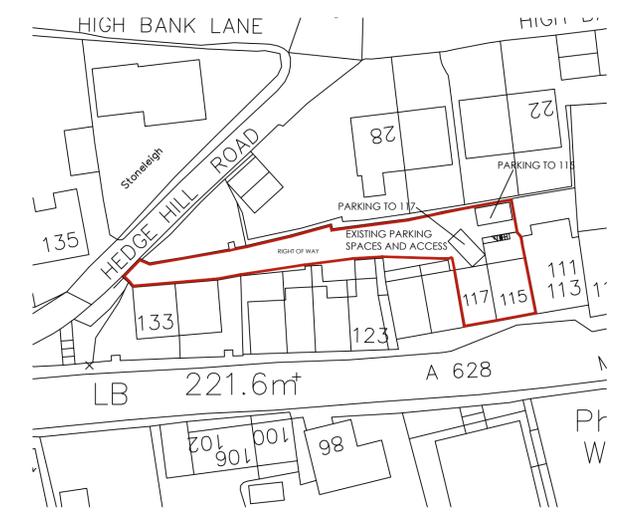

**SITE PLAN  
SCALE 1:500**

		OFFICE ONE, DRILL HALL, 11 EASTGATE, BARNESLEY, S70 2EU		Phone: 01226 208482 Email: info@whiteagus.co.uk Web: www.whiteagus.co.uk	
Project: <b>PROPOSED ALTERATIONS AT          115-117 MANCHESTER ROAD          THURLSTON, S36 9QS</b>			Client: <b>PETER PARKER</b>		
Drawing Title: <b>PLANS AND ELEVATIONS</b>		Date: <b>MAY 2025</b>	Scale: <b>1:50 &amp; 1:100 @ A1</b>	Ref: <b>24-232</b>	
Dwg. No. <b>01</b>	Rev.	Date	Suffix	Description	