

- SYMBOLS, HATCH & LINETYPE KEY**
- WARNING SIGNIFICANT HAZARD OR INFORMATION WHICH IS USEFUL
  - ACTION (DO)
  - AVOID OR REFRAIN FROM (DON'T)
  - ON-SITE MEASUREMENTS REQUIRED
  - RELEVANT INFORMATION
  - STRUCTURAL ENGINEER ITEM
  - BUILDING CONTROL ITEM
- HATCH KEY**
- BRICK
  - CONCRETE
  - BLOCK
  - SAND
  - HARDCORE
  - PROPOSED
  - GLAZING
  - OBSCURE GLASS
- LINE KEY**
- BOUNDARY
  - FORK DRAINAGE
  - SW DRAINAGE
  - INSULATION
  - DPM, DPC, VCL, FLASHING
  - STRUCTURAL BEAMS
  - DEMOLITION AREAS


DATE	NOTES	BY	REV
22/11/22	For Planning Submission	MS	A




**Site Plan as Proposed**  
 © Crown copyright and database rights [2022]  
 Ordnance Survey 0100031673  
 Scale: 0 5m 10m 20m  
 1:500




**Site Plan as Existing**  
 © Crown copyright and database rights [2022]  
 Ordnance Survey 0100031673  
 Scale: 0 5m 10m 20m  
 1:500  
 Land under client ownership

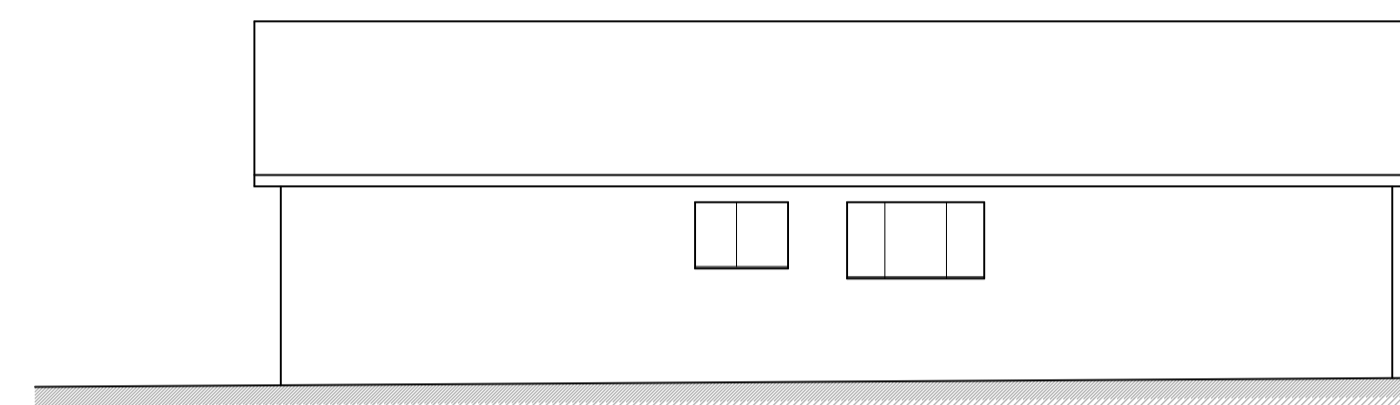



**Right Side Elevation As Existing**

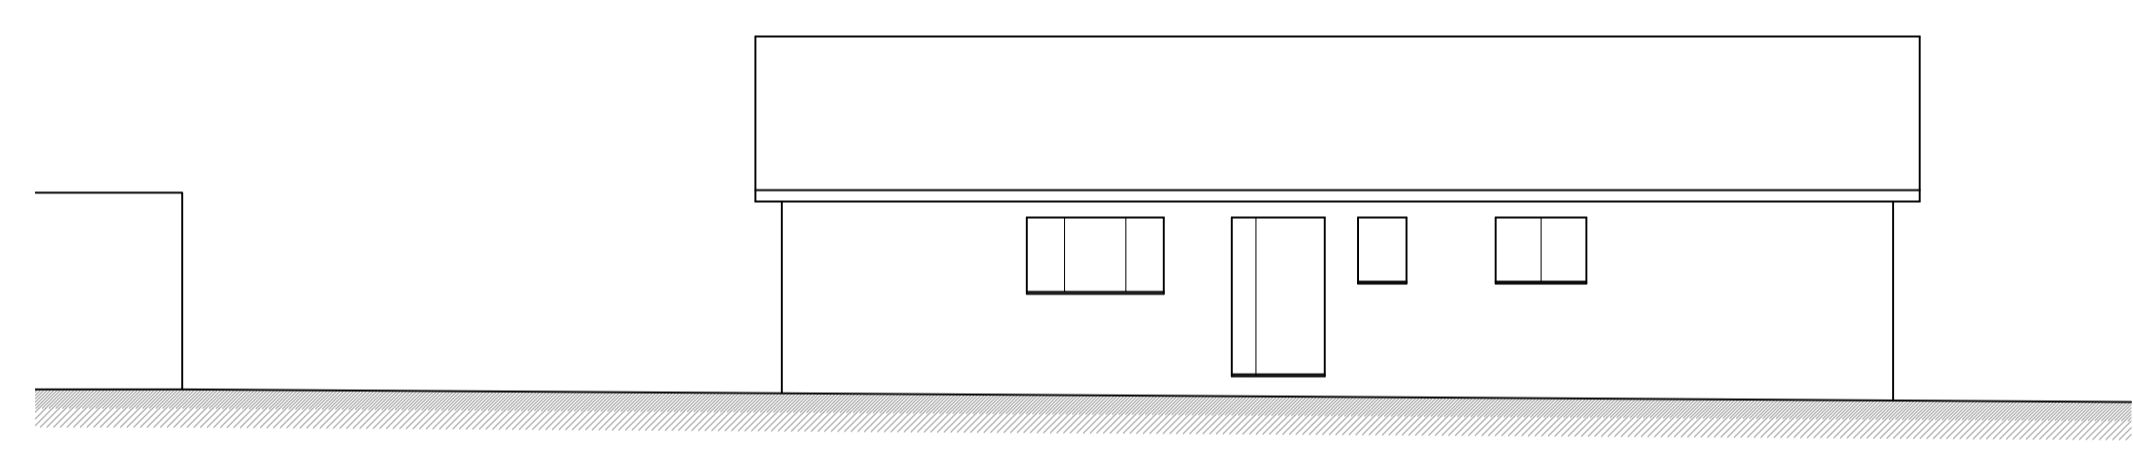


**Left Side Elevation As Existing**

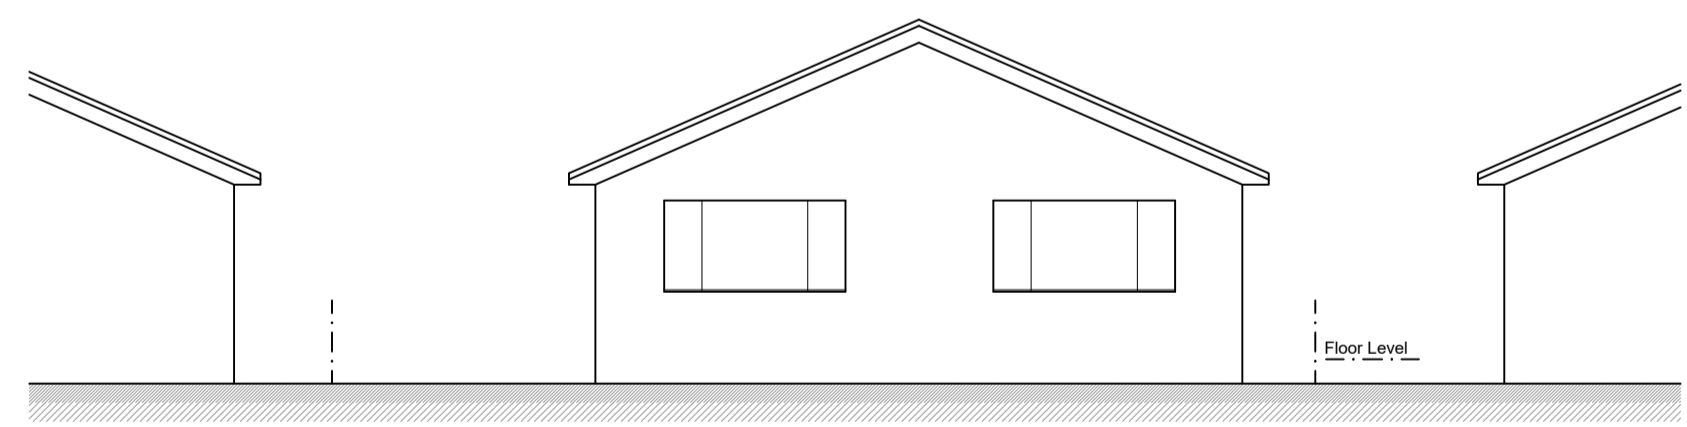


**Front Elevation As Existing**

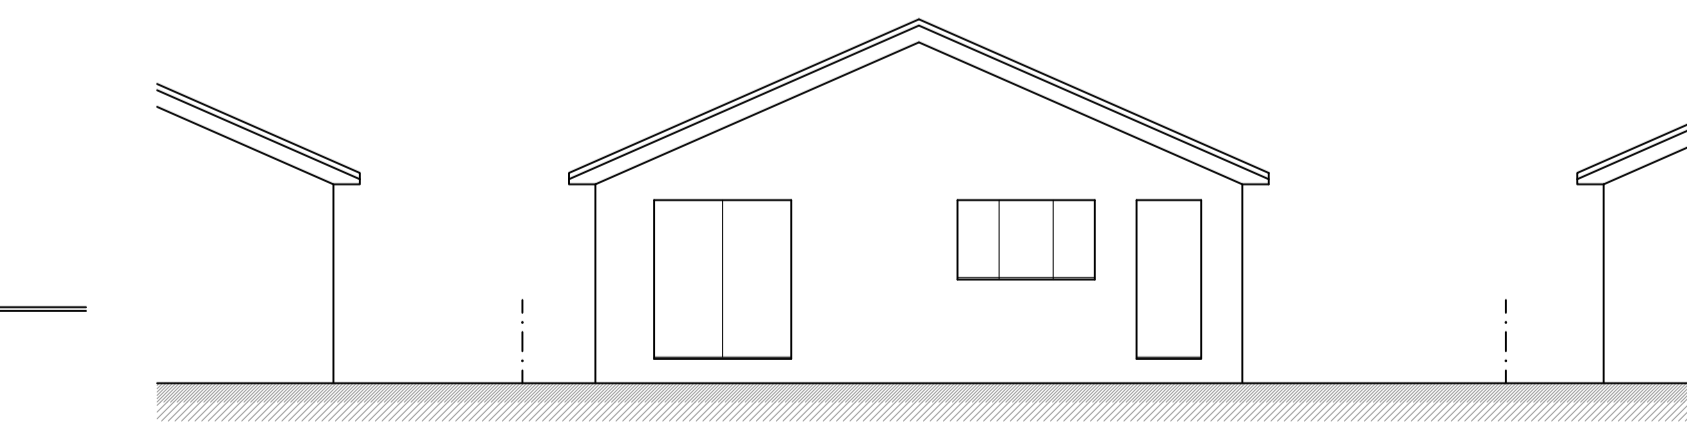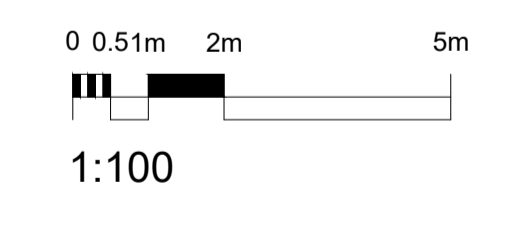

**Rear Elevation As Existing**

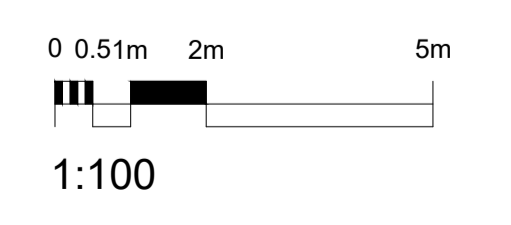

- Existing Materials**
- Existing Walls - Light buff facing masonry
  - Existing Roof - Brown Roof Slates
  - Existing External Windows - Brown framed
  - Existing External Doors - Brown framed
  - Existing Rainwater Goods - White Plastic
  - Existing Fascias - White Plastic

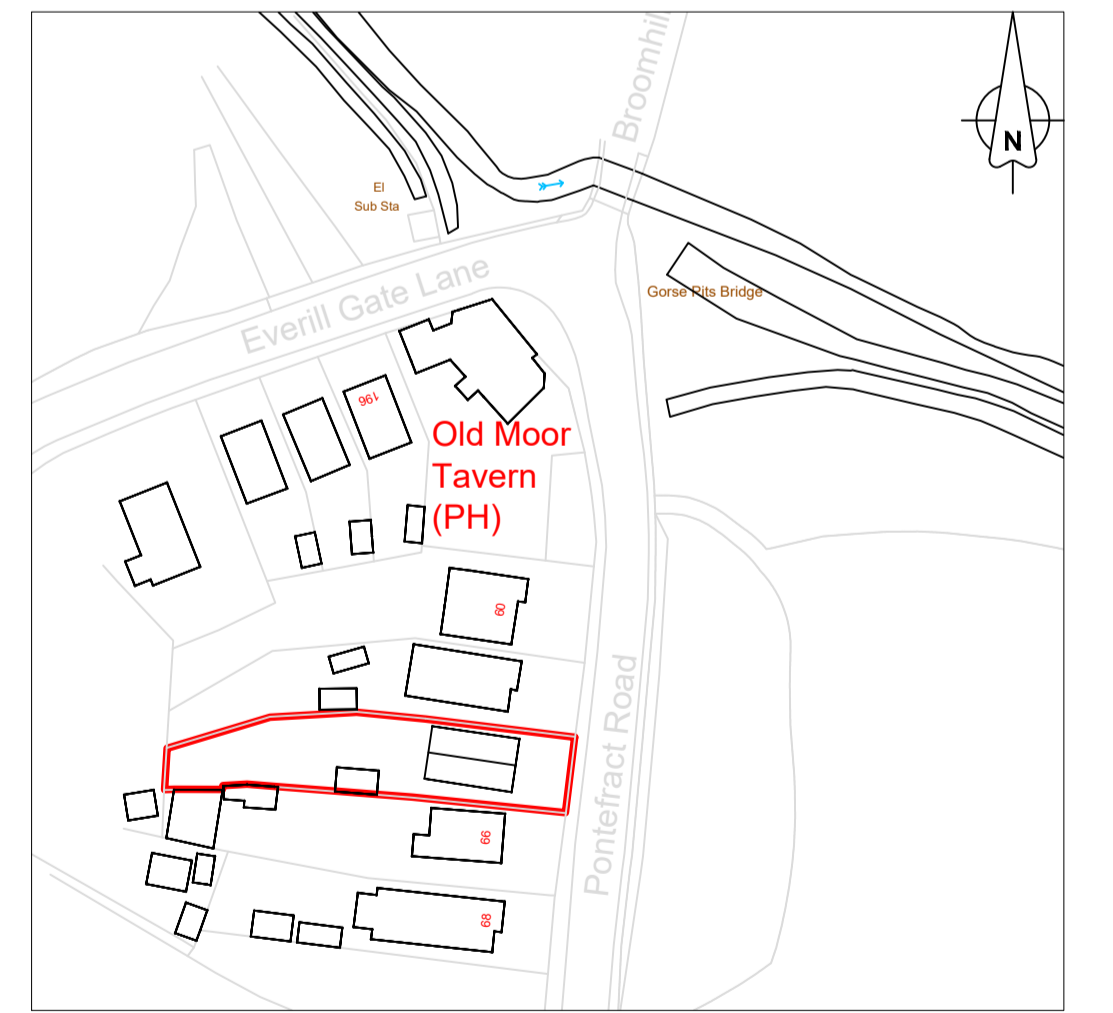

**Site Location Plan as Existing**  
 © Crown copyright and database rights [2022]  
 Ordnance Survey 0100031673  
 Scale: 0 10m 20m 50m  
 1:1250



PROJECT TITLE <b>Proposed front &amp; rear house extensions</b>	CLIENT <b>HARRIES, 64 Pontefract Road, Wombwell, S73 0YG</b>	CHK <b>JG</b>	DRAWN BY <b>MS</b>
DRAWING STAGE <b>Planning</b>	SCALE <b>1:100/50 @ A1</b>	STAGE <b>PLN</b>	REV <b>A</b>
SHEET TITLE <b>Plans as Existing</b>	PROJECT NUMBER <b>573-3366</b>	SHT <b>001</b>	