



THIS DRAWING/COPY AND ANY DESIGN THEREON IS PROTECTED BY COPYRIGHT AND IS THE PROPERTY OF HIRST ARCHITECTS LTD. IT IS TO BE USED ONLY FOR THE PURPOSE FOR WHICH IT WAS EXPRESSLY LOANED AND IS NOT TO BE COPIED IN ANY FORMAT, INFORMATION WITHIN THIS DRAWING IS NOT TO BE PASSED TO ANY THIRD PARTY WITHOUT PRIOR WRITTEN CONSENT.

ALL MEASUREMENTS TO BE CHECKED ON SITE. PRIOR TO CONSTRUCTION BY THE MAIN CONTRACTOR. DO NOT SCALE THIS DRAWING. NOT FOR CONSTRUCTION.

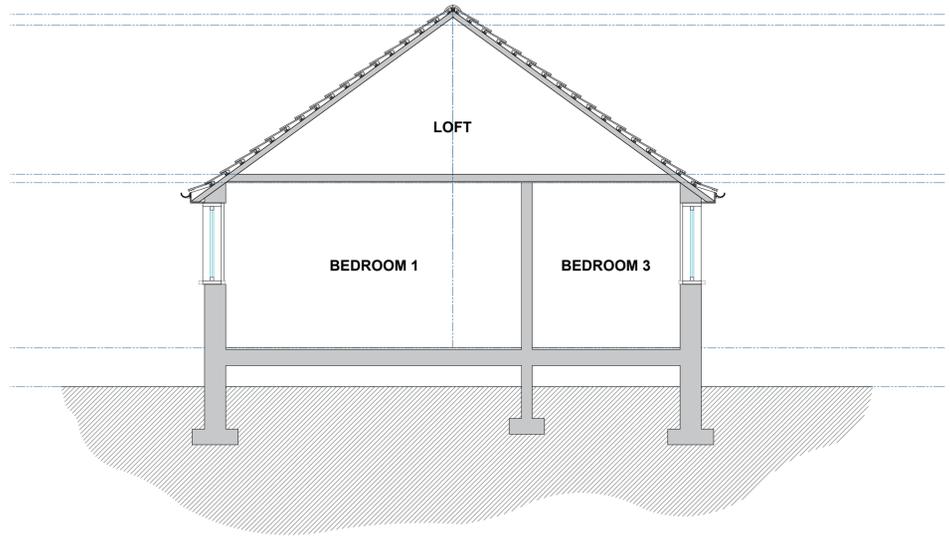


Existing GA Section A-A
Scale 1:50

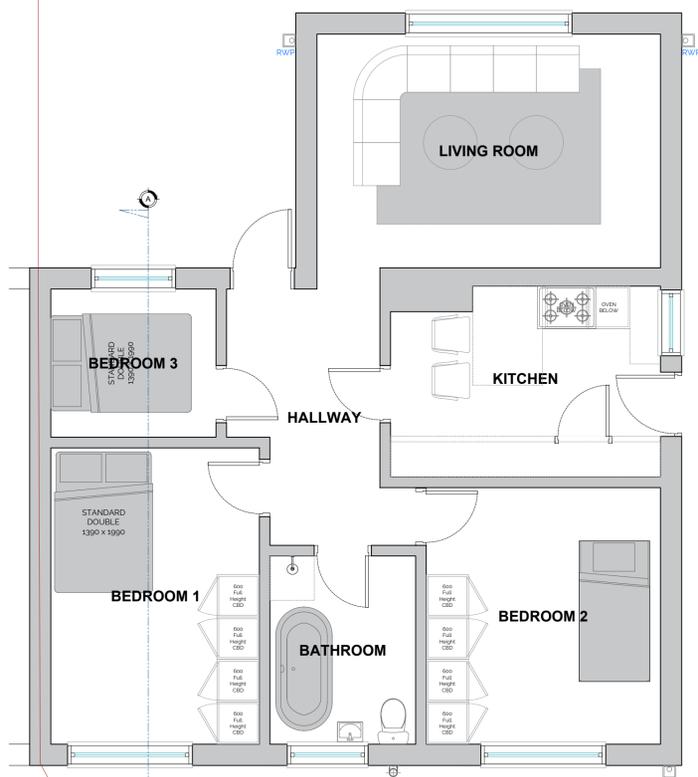


Existing Ground Floor Plan
Scale 1:50




Location Plan
Scale 1:1250

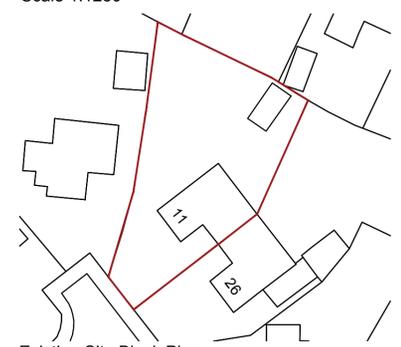


Existing Site Block Plan
Scale 1:500

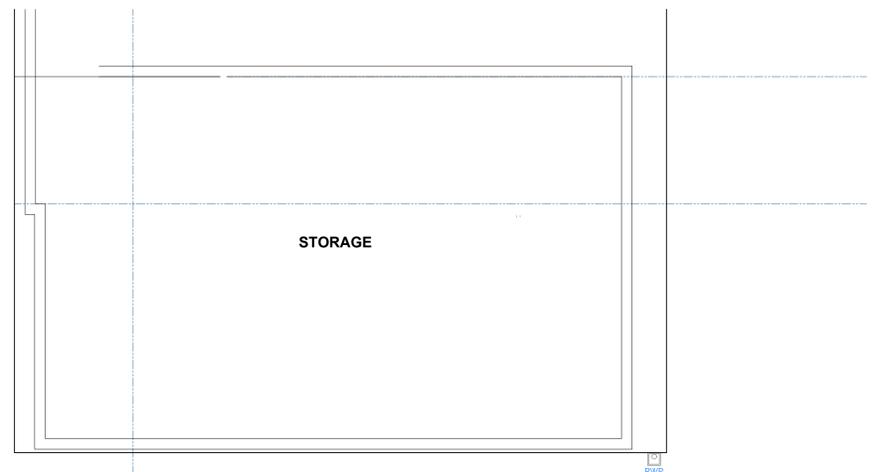


FIRST FLOOR PLAN
Scale 1:50

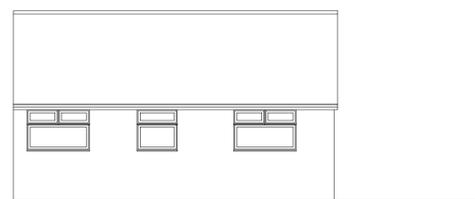


Existing Rear Elevation
Scale 1:100

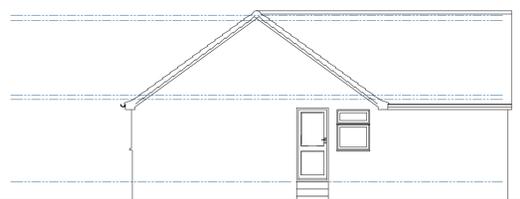


Existing Side Elevation
Scale 1:100

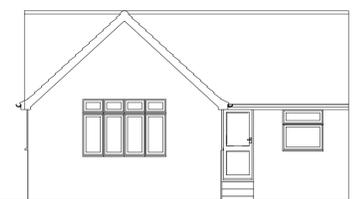

Existing Front Elevation
Scale 1:100

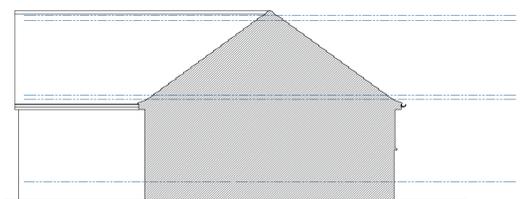

Existing Side Elevation
Scale 1:100

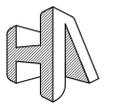

HIRST ARCHITECTS

CLIENT:	Bethan Walker
SITE ADDRESS:	11 Wentworth Close Mapplewell Barnsley
DRAWING NUMBER:	HA-251002--Existing
REVISION NUMBER:	First Issue
RIBA STAGE:	RIBA Stage 3 Planning
DRAWN BY:	Luke Hirst BA(Hons) March(Hons) ADPPA ARB RIBA CHARTERED ARCHITECT
SCALE:	PAPER