



Elevation 1  
Datum 147.00m

**EXISTING FRONT ELEVATION**  
Scale 1:100

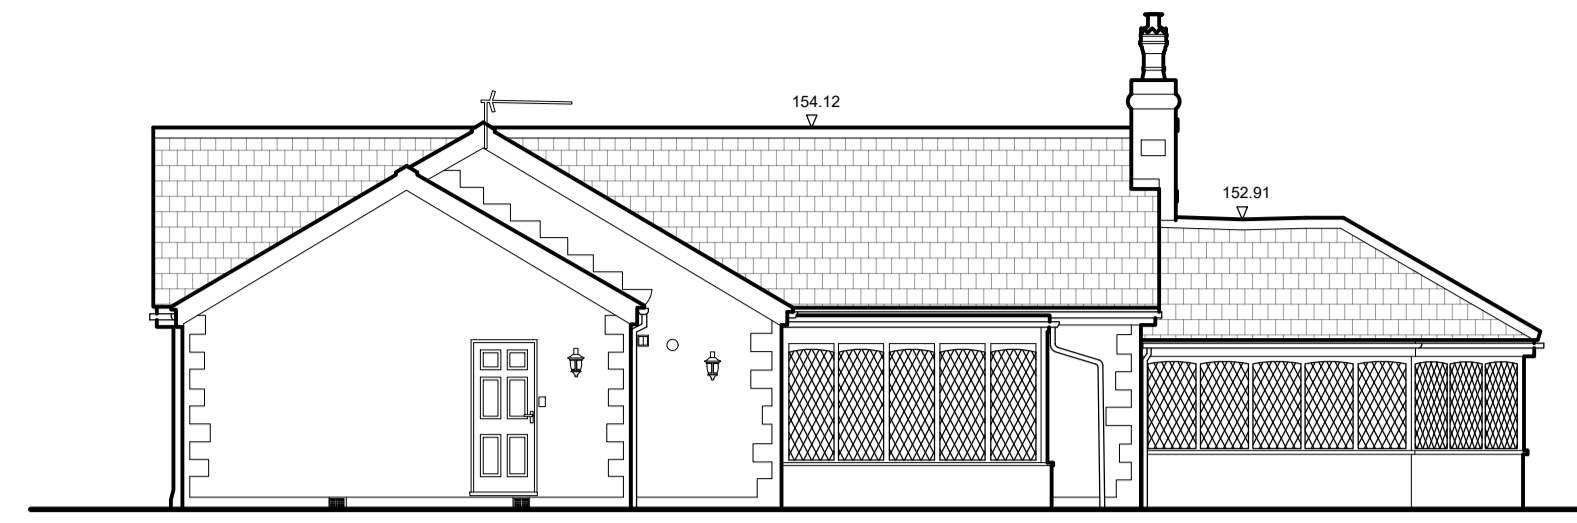


Elevation 2  
Datum 147.00m

**EXISTING SIDE ELEVATION**  
Scale 1:100

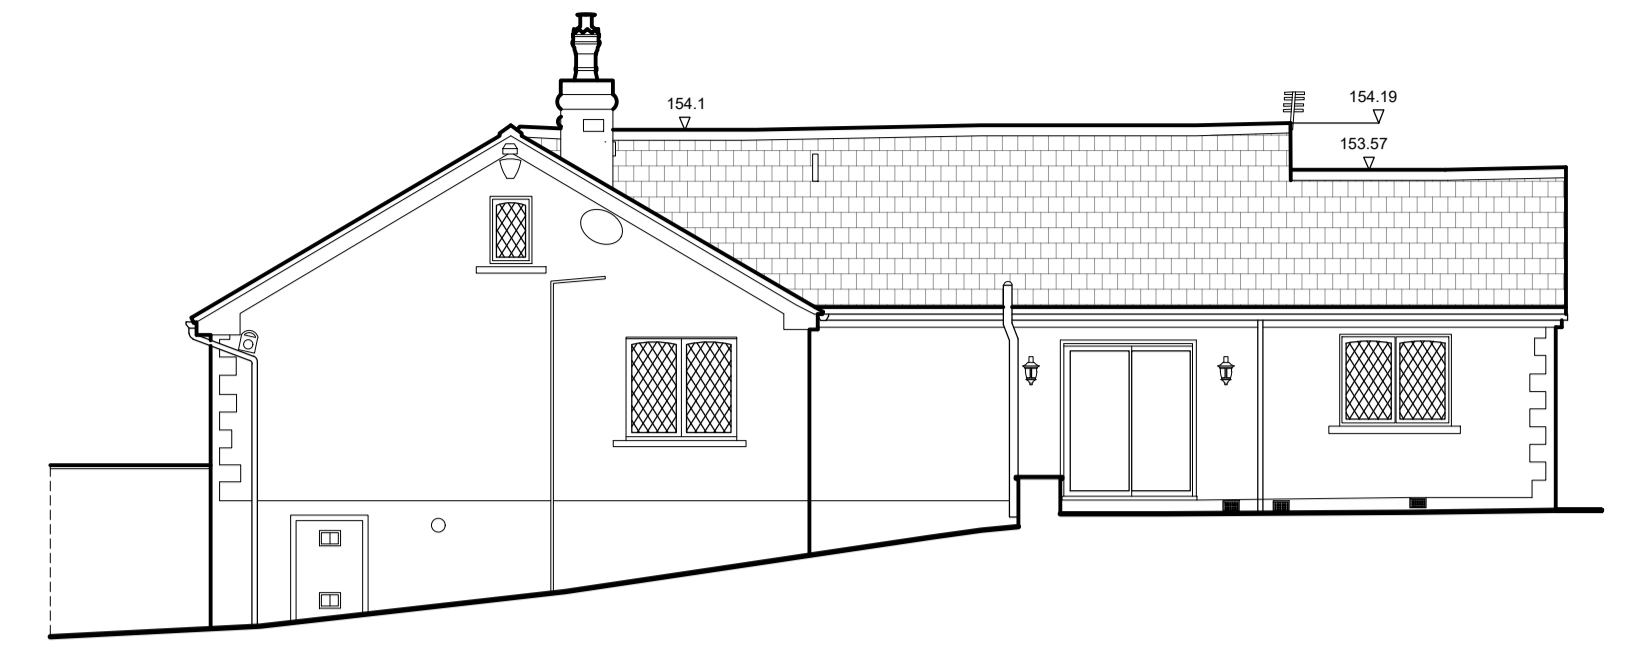


Elevation 3  
Datum 147.00m

**EXISTING REAR ELEVATION**  
Scale 1:100

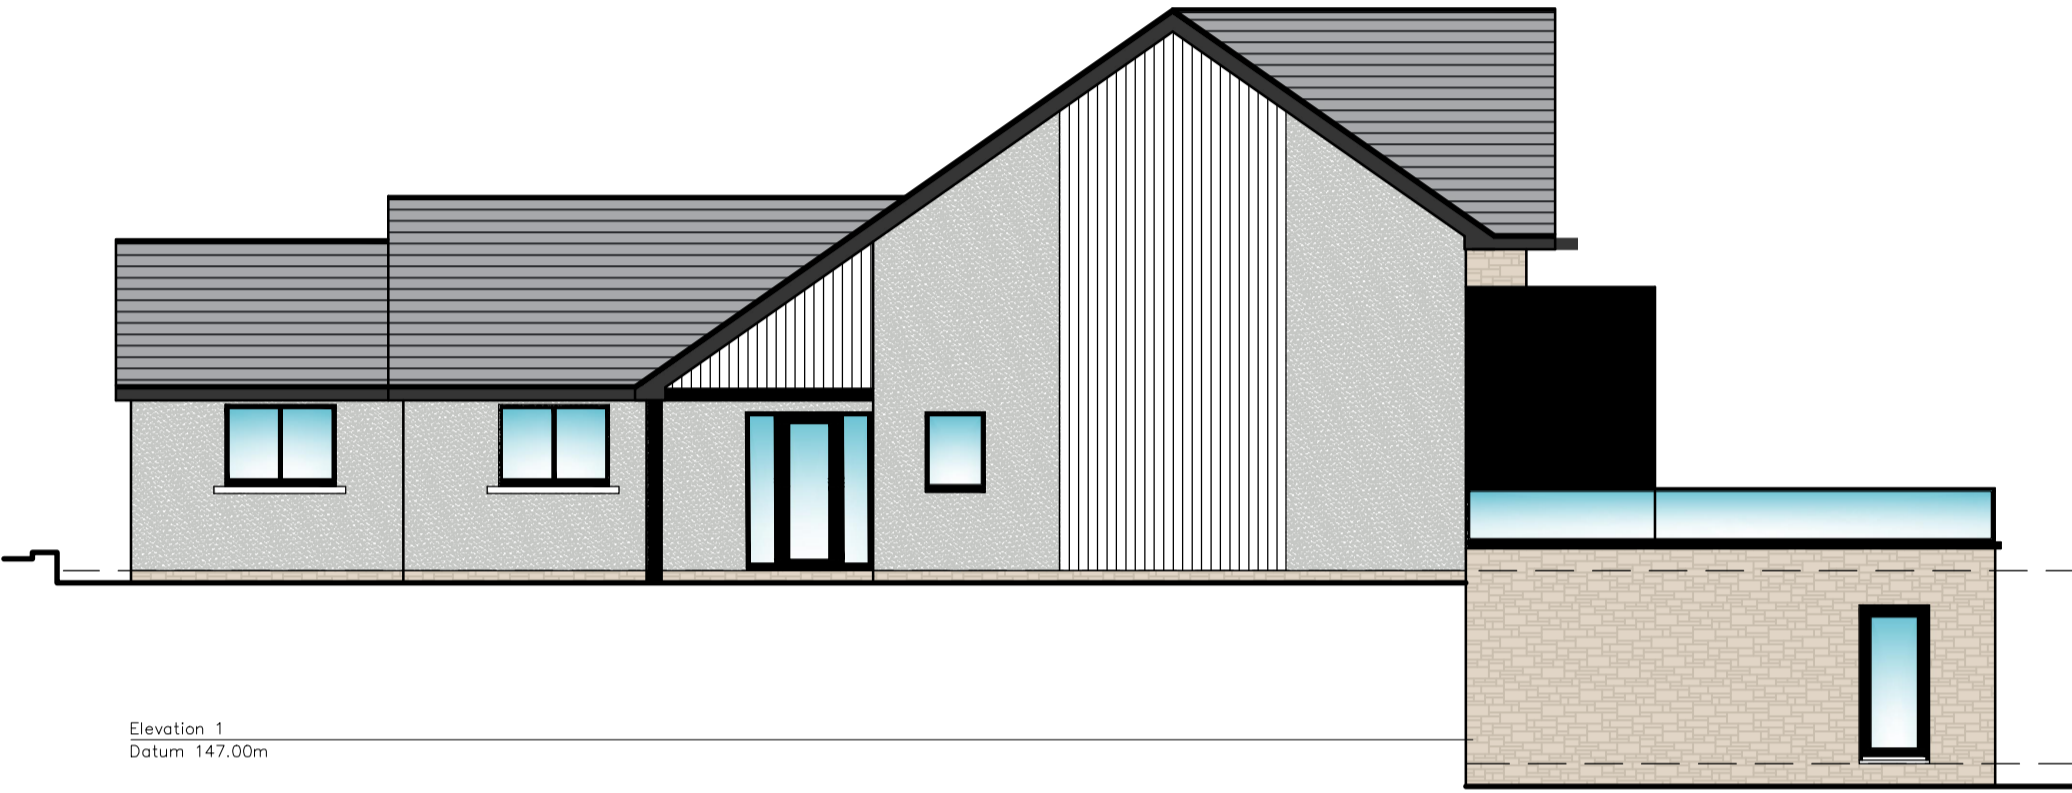


Elevation 1  
Datum 147.00m

**PROPOSED FRONT ELEVATION**  
Scale 1:100

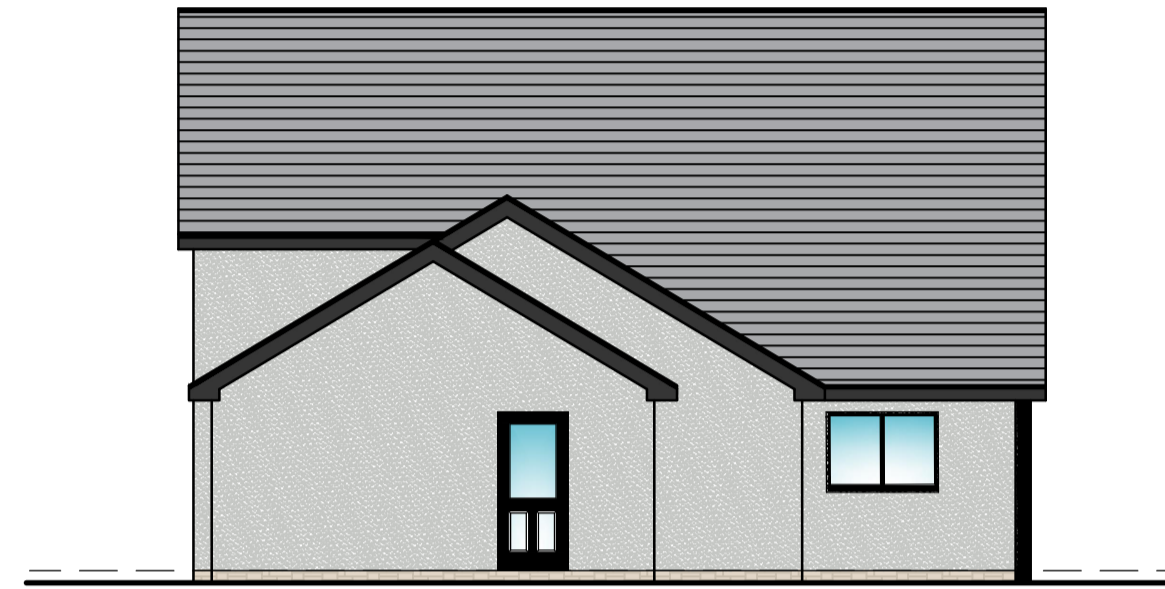


Elevation 2  
Datum 147.00m

**PROPOSED SIDE ELEVATION**  
Scale 1:100

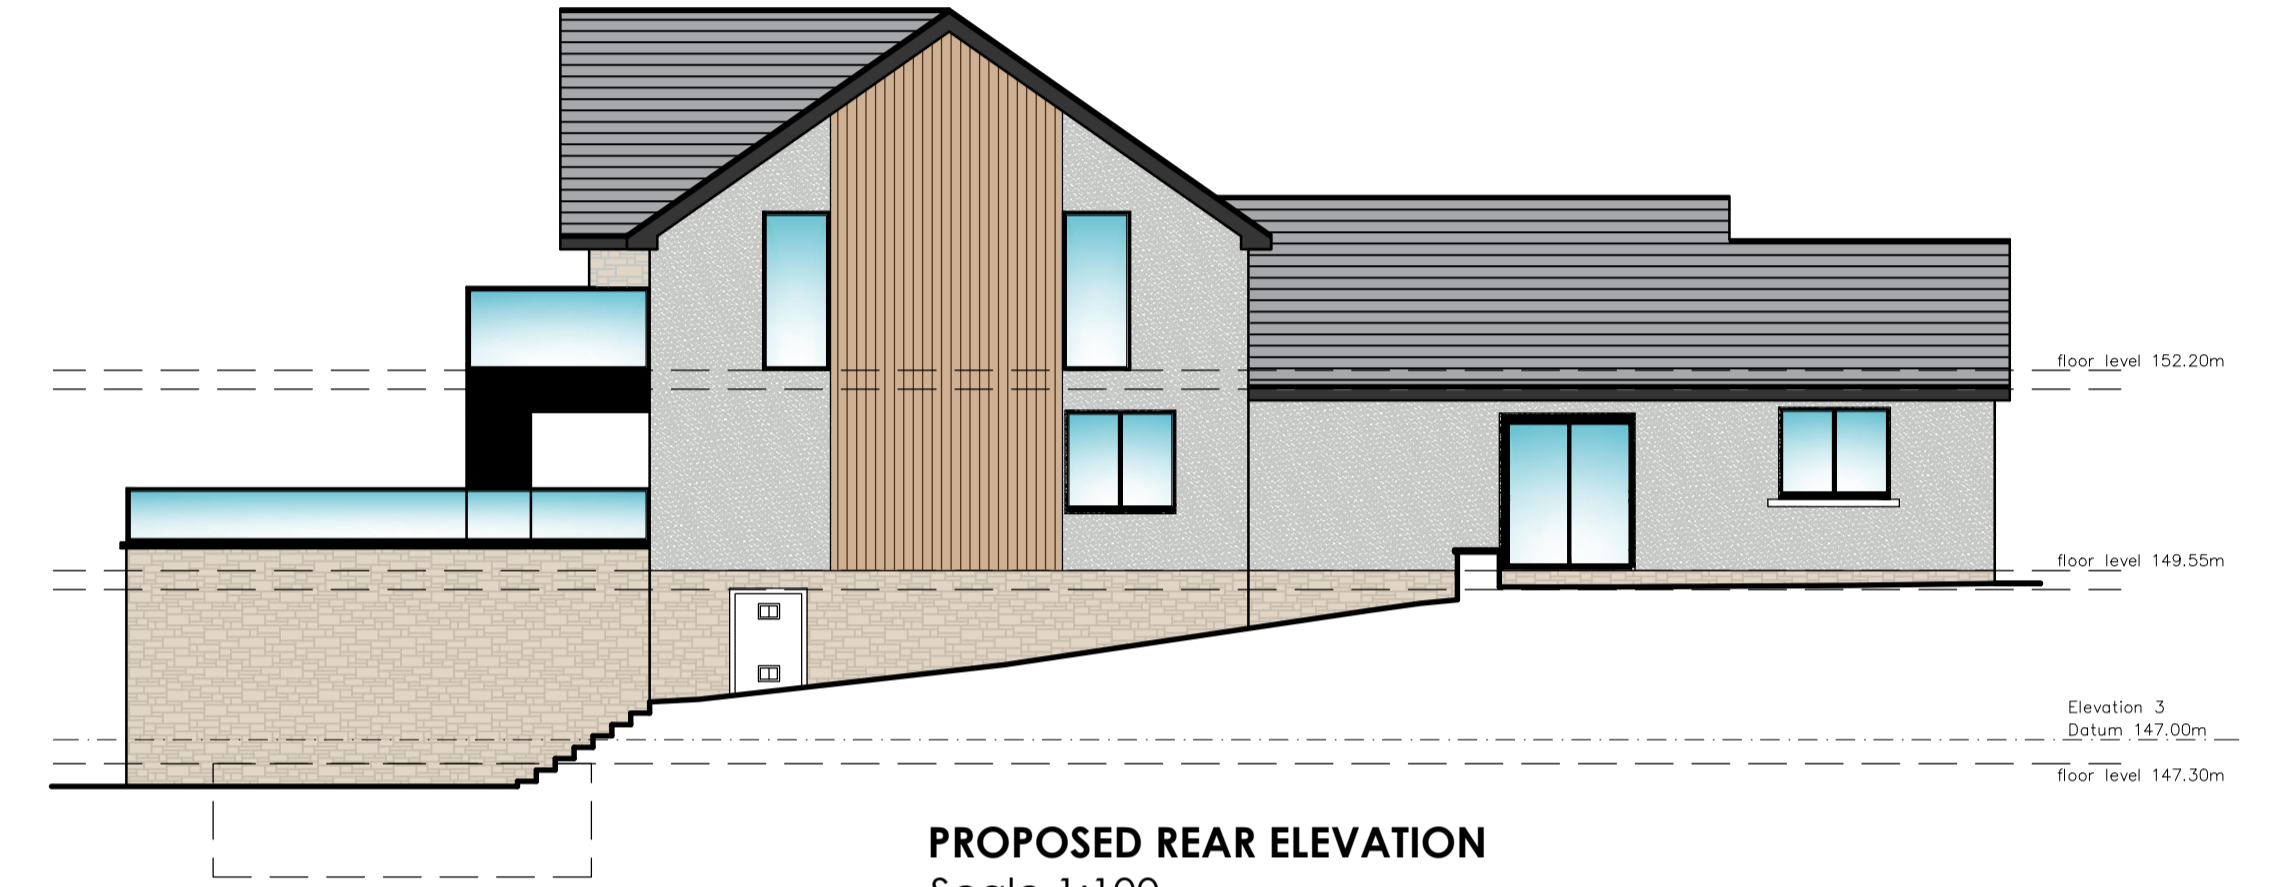


Elevation 3  
Datum 147.00m

**PROPOSED REAR ELEVATION**  
Scale 1:100

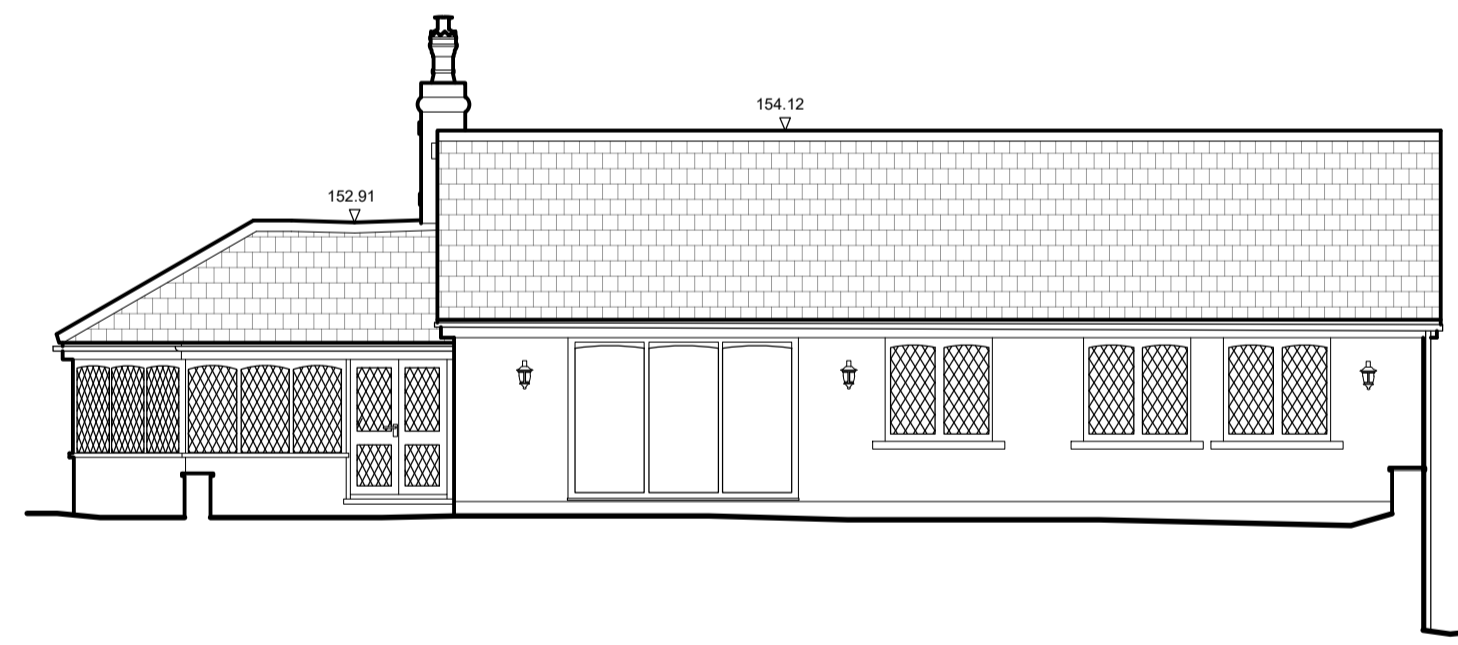


Elevation 4  
Datum 147.00m

**EXISTING SIDE ELEVATION**  
Scale 1:100

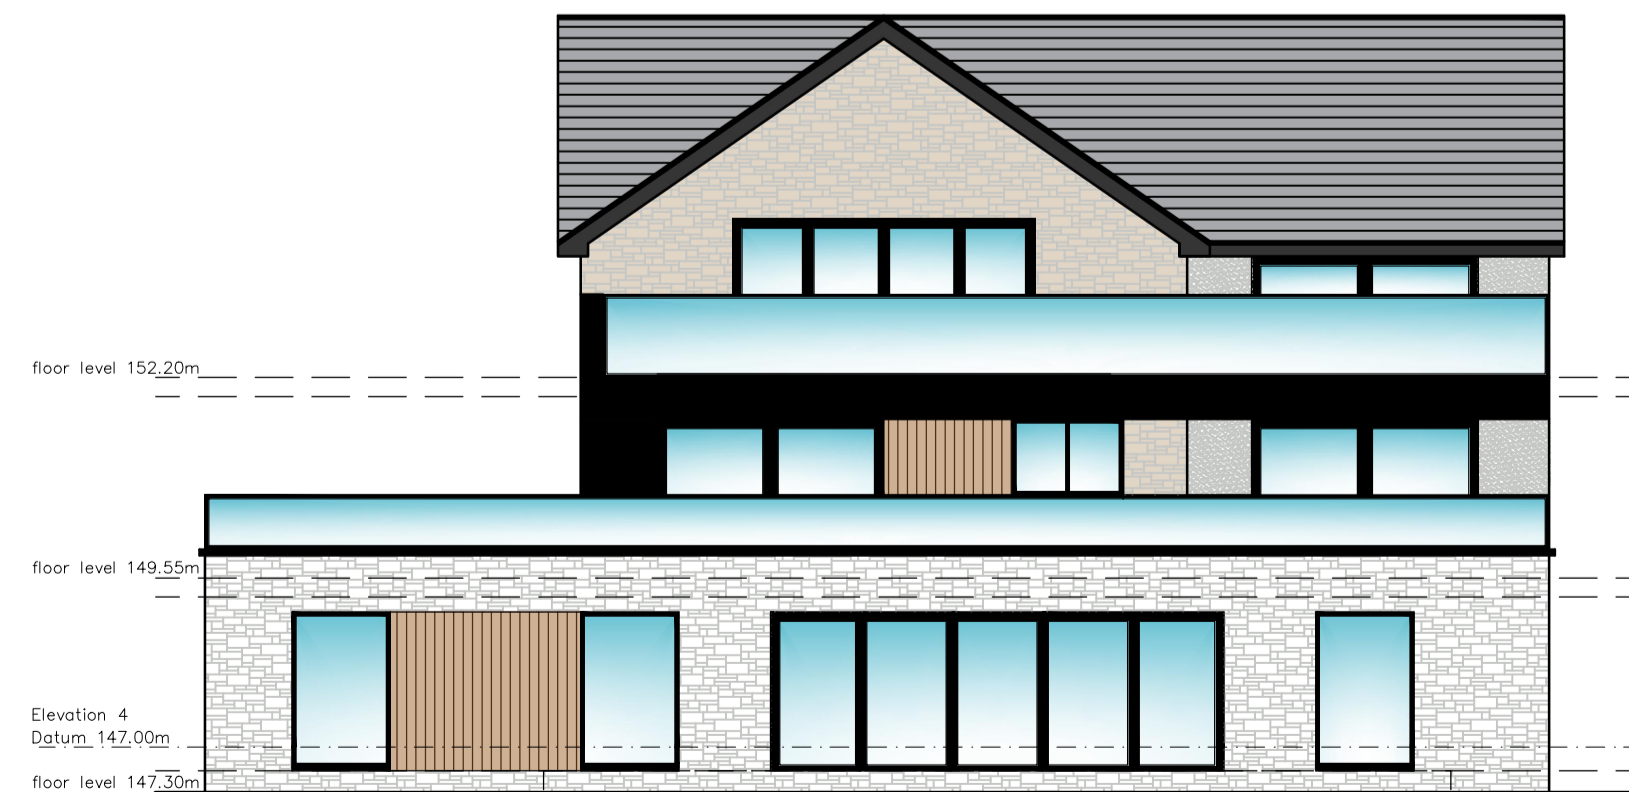


Elevation 4  
Datum 147.00m

**PROPOSED SIDE ELEVATION**  
Scale 1:100

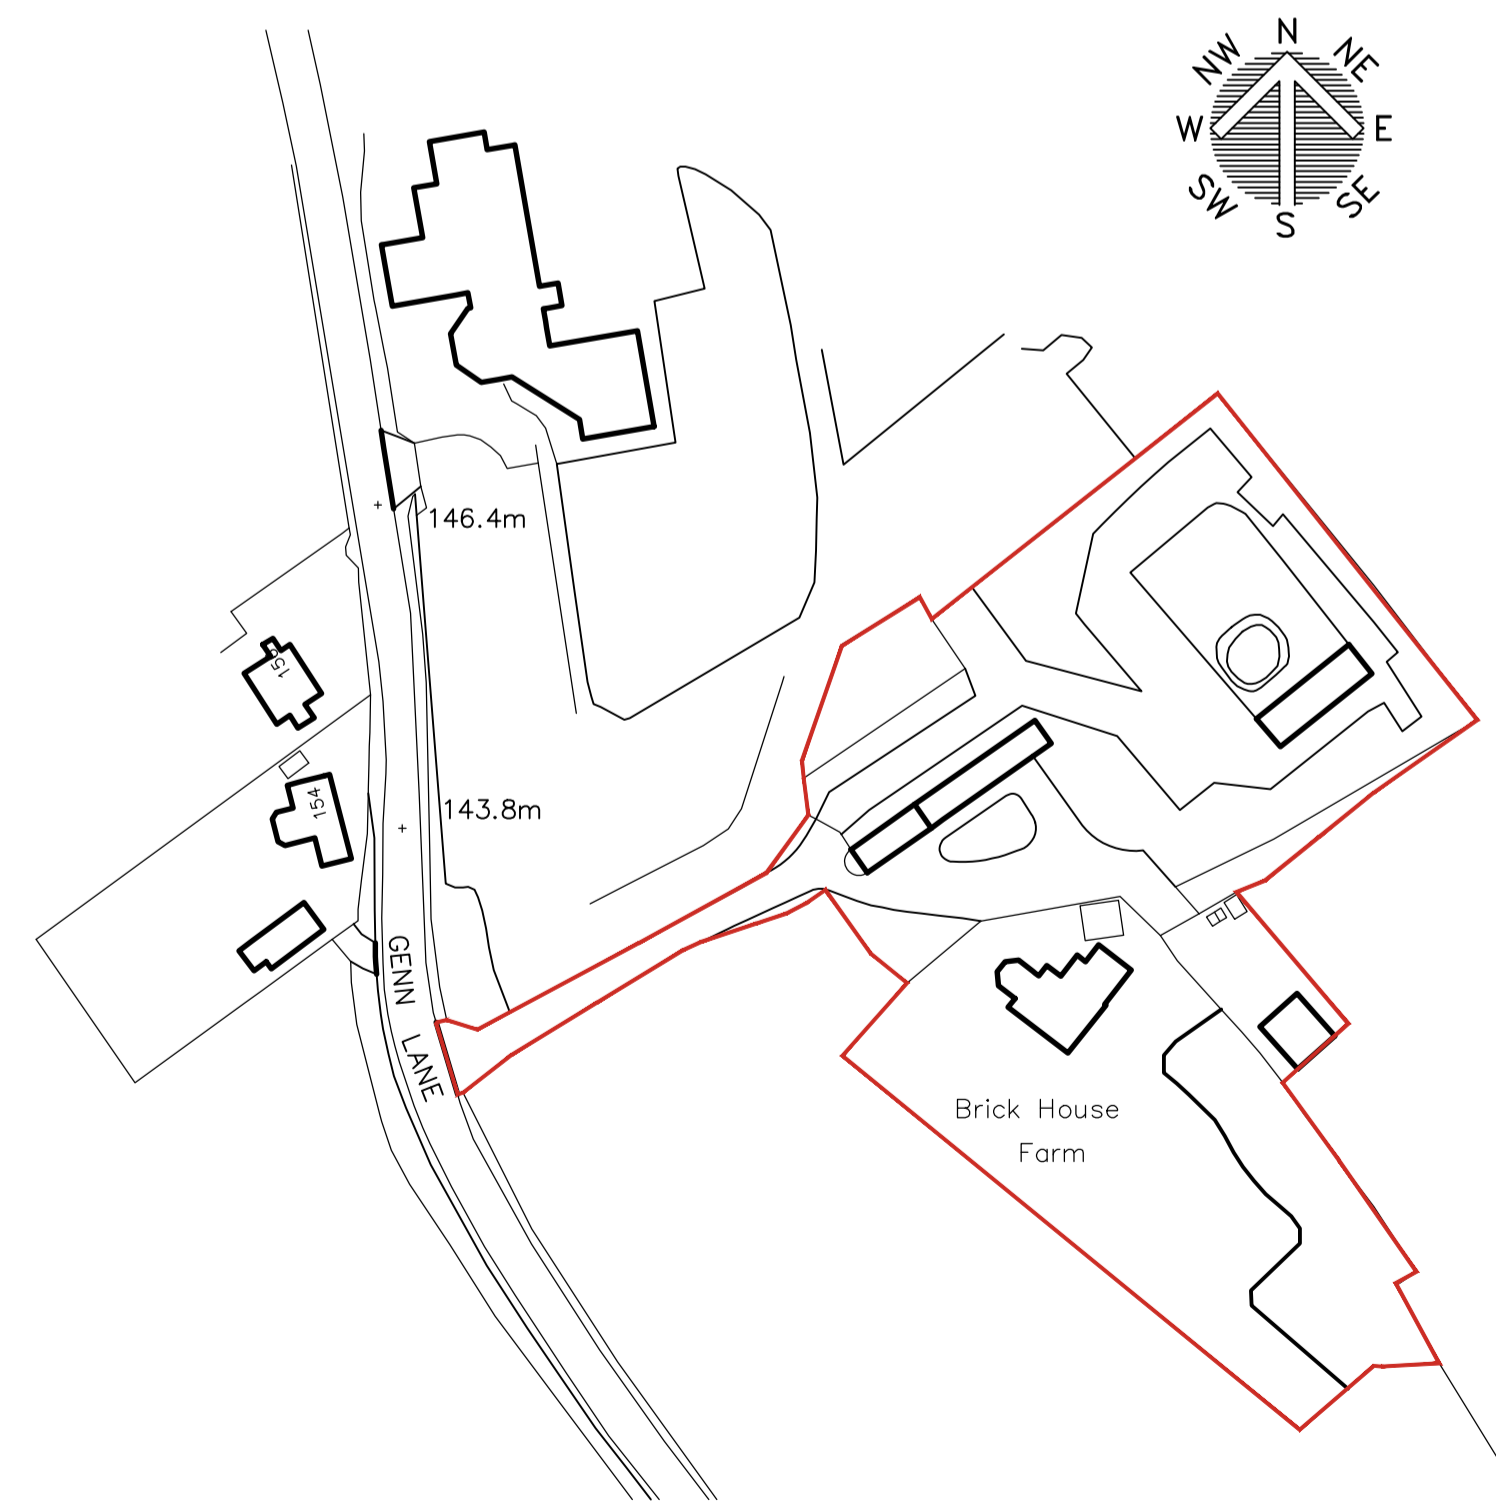

**LOCATION PLAN**  
Scale 1:1250

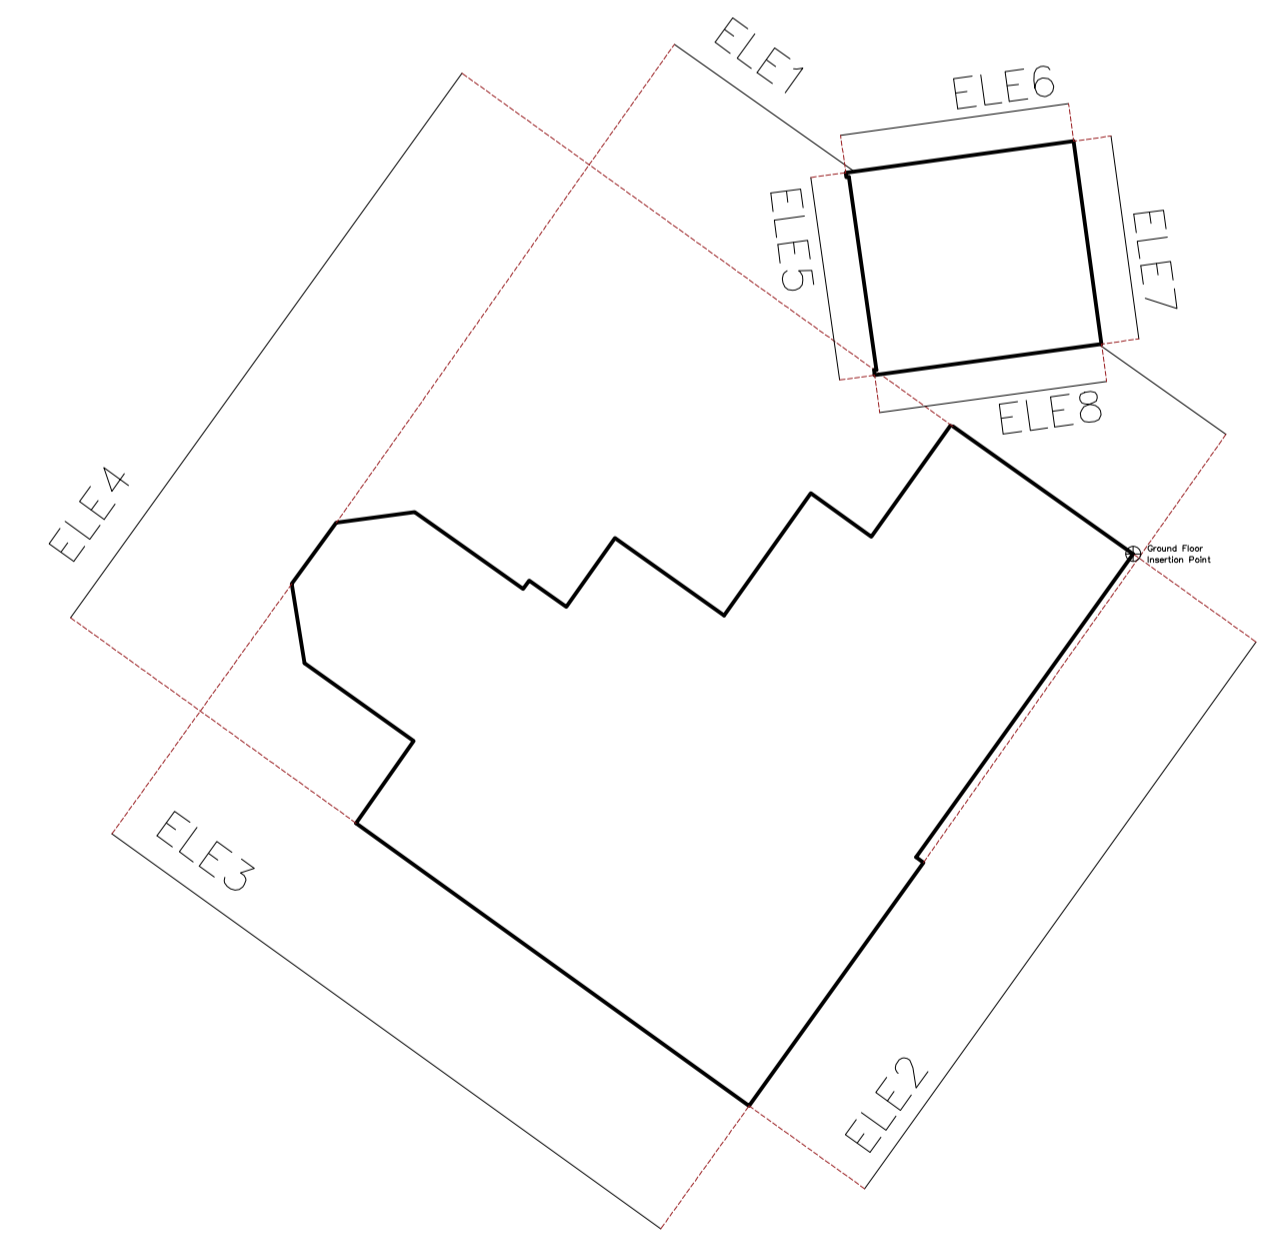

		OFFICE ONE, 34 VICTORIA ROAD, BARNSELY, S70 2BU		Phone: 01226 208482 Email: info@whiteagus.co.uk Web: www.whiteagus.co.uk	
Project: PROPOSED EXTENSION HUDROYD FARM, GENN LANE BARNSELY, S70 6NW			Client: MR & MRS COOPER		
Drawing Title: FIRST FLOOR			Date: AUGUST 2023	Scale: 1:100 @ A1	Ref: 23-027
Date: 19/09/2023	Suffix: A	Description: DESIGN REVISED	Date: 22/02/2024	Suffix: B	Description: REVISED FOR PLANNING
Date: 22/02/2024			Suffix: B	Description: REVISED FOR PLANNING	Rev: B