


Drawing No.	Rev No.
MSR001 -003	

SCALE BARS

1:100	1	2	3	4	5
1:200	2	4	6	8	10
1:500	5	10	15	20	25
1:1250	25	50			


DO NOT SCALE: Contractor to check all dimensions and report any omissions or errors

NOTES

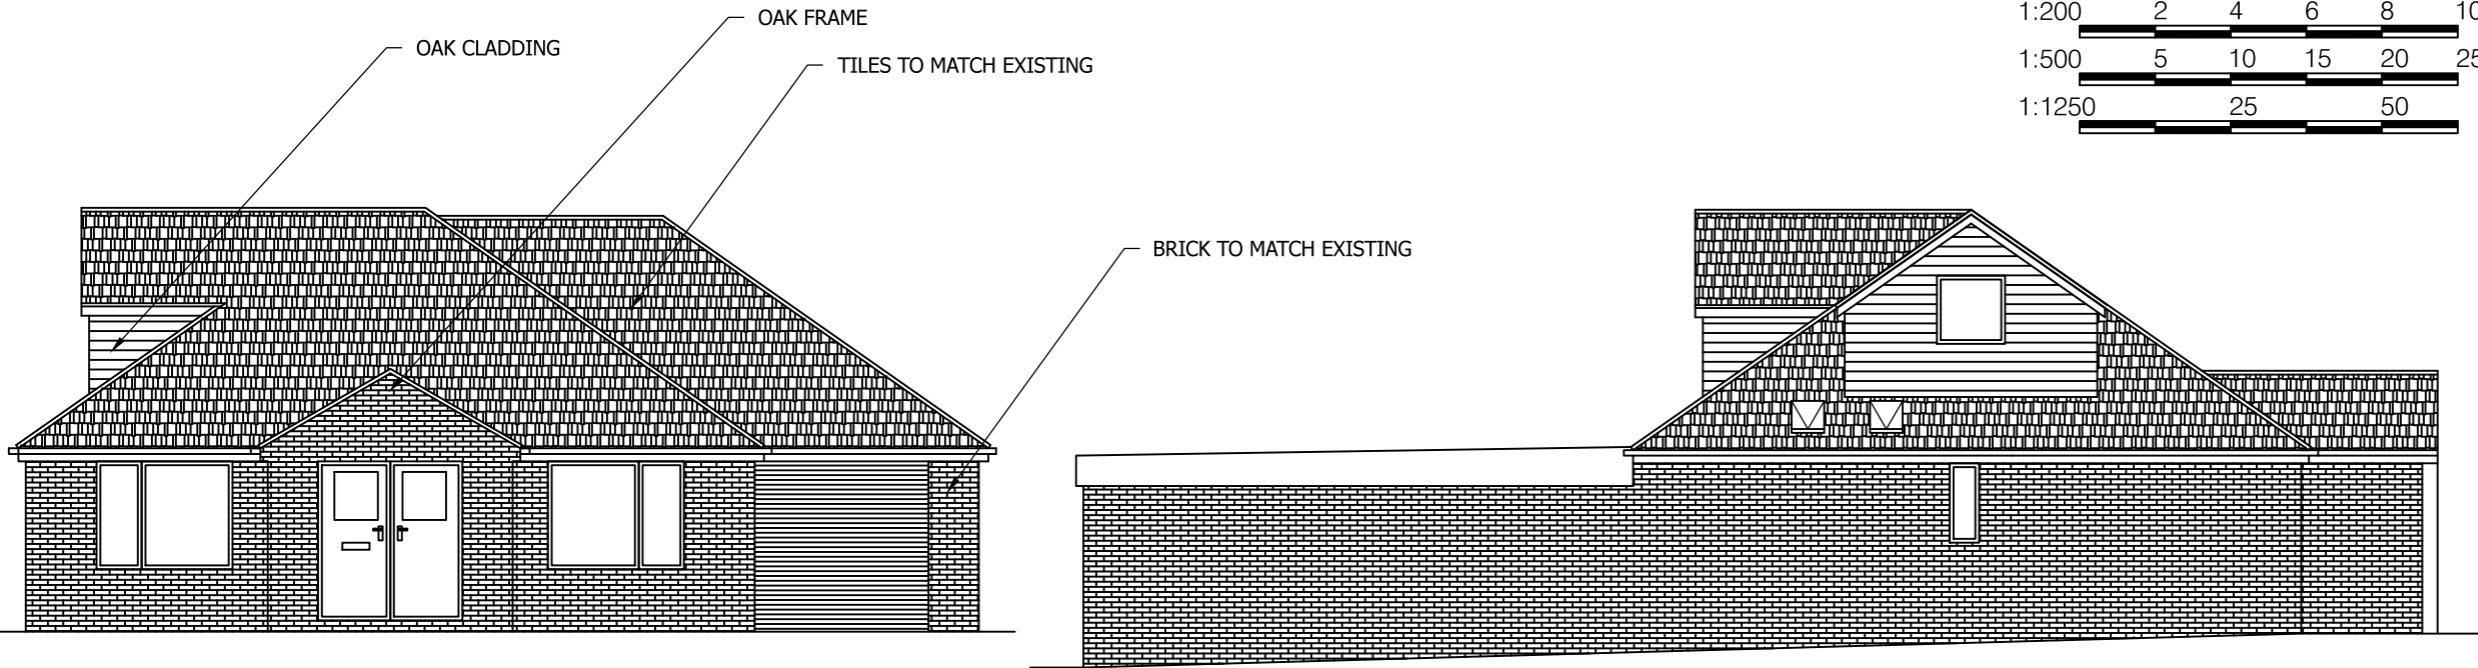

PROPOSED FRONT ELEVATION
SCALE 1:100 AT A3

PROPOSED END ELEVATION
SCALE 1:100 AT A3

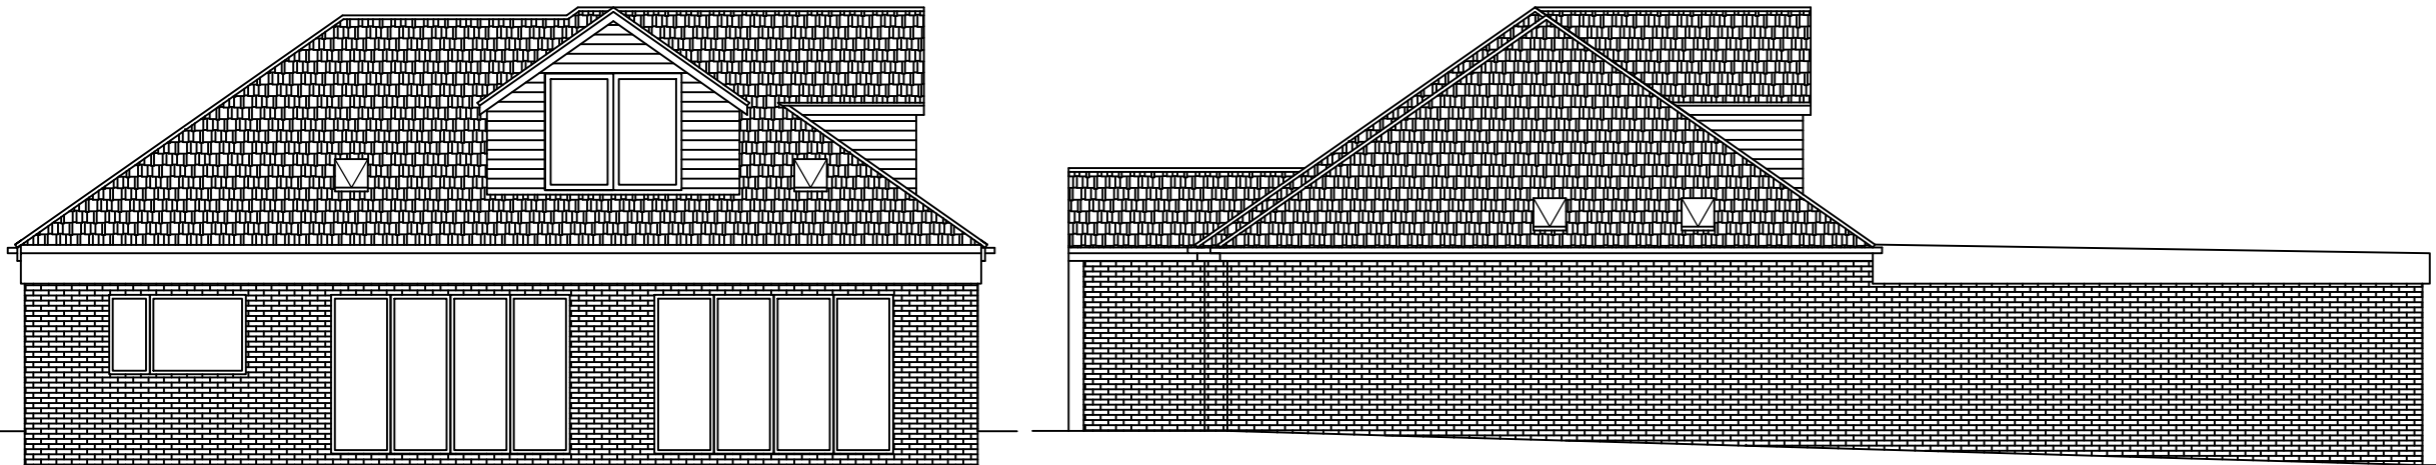

PROPOSED REAR ELEVATION
SCALE 1:100 AT A3

PROPOSED END ELEVATION
SCALE 1:100 AT A3

Rev	Description	By	Chk	App	Date
-----	-------------	----	-----	-----	------

JRB DESIGNS Ltd
1 Saville Road
Cudworth
Barnsley
S72 8LT
Tel: 01226 383542
Fax: 01226 380078
Mob: 07970 541192
Email: john@jrbdesigns.co.uk

This drawing is copyright. © jrbdesigns Ltd.

Client
MR. S ROBINSON

Drawing Title
PROPOSED ELEVATIONS

Address
**34 HALL ROYD LANE
SILKSTONE COMMON
BARNSELEY
S75 4PP**

Project Title:
**PROPOSED SINGLE STOREY REAR
& SIDE EXTENSION**

Purpose of Issue:
PLANNING

Drawing Status
FIRST ISSUE

Scale at A3 AS SHOWN	Drawn By JRB	Date 19/08/2024
-------------------------	-----------------	--------------------

Checked By	Date 19/08/2024	Approved By	Date 19/08/2024
------------	--------------------	-------------	--------------------

Project No. MSR001	Drawing No. 003	Revision -
------------------------------	---------------------------	----------------------

APPROVAL INFORMATION TENDER CONTRACT CONSTRUCTION