


Drawing No.	Rev No.
MJS001 -002	

IF IN DOUBT ASK!

SCALE BARS					
1:100	1	2	3	4	5
1:200	2	4	6	8	10
1:500	5	10	15	20	25
1:1250	25	50			

DO NOT SCALE: Contractor to check all dimensions and report any omissions or errors


NOTES

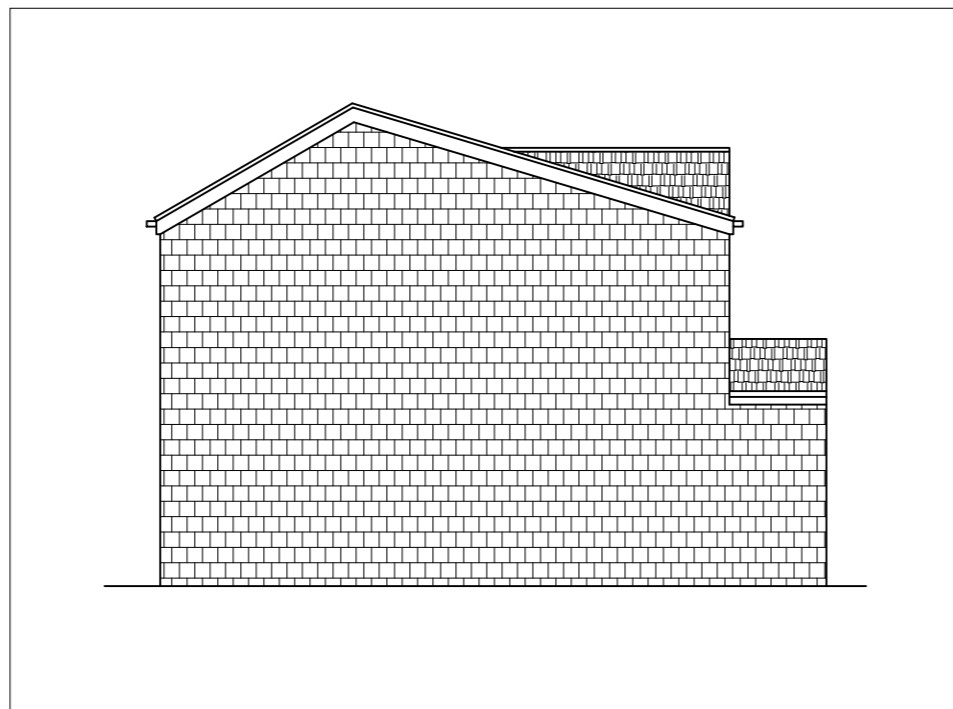

EXISTING END ELEVATION
SCALE 1:100 AT A3



EXISTING REAR ELEVATION
SCALE 1:100 AT A3

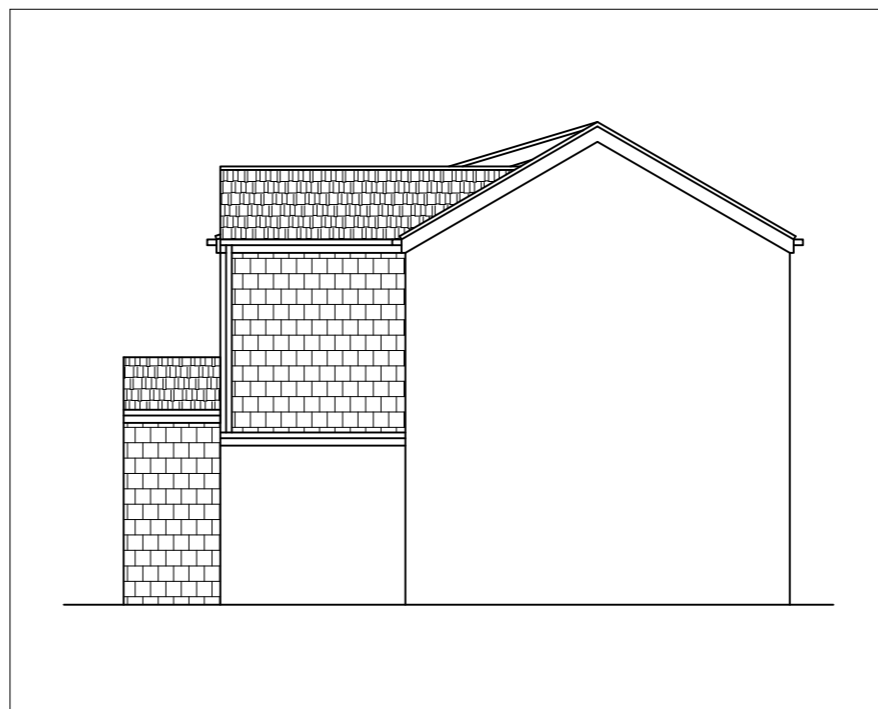

EXISTING END ELEVATION
SCALE 1:100 AT A3

Rev	Description	By	Chk	App	Date
-----	-------------	----	-----	-----	------

JRB DESIGNS Ltd
1 Saville Road
Cudworth
Barnsley
S72 8LT
Tel: 01226 383542
Fax: 01226 380078
Mob: 07970 541192
Email: john@jrbdesigns.co.uk

This drawing is copyright. © jrbdesigns Ltd.

Client
J SPAFFORD

Drawing Title
EXISTING ELEVATIONS

Address
**25 BANK END ROAD
S70 4QH**

Project Title:
**PROPOSED SINGLE STOREY
FRONT EXTENSION**

Purpose of Issue:
PLANNING

Drawing Status
FIRST ISSUE

Scale at A3 AS SHOWN	Drawn By DJB	Date 28/04/2026
Checked By	Date 28/04/2026	Approved By Date 28/04/2026
Project No. MJS001	Drawing No. 002	Revision -

APPROVAL INFORMATION TENDER CONTRACT CONSTRUCTION